



### CONSTRUCTION LEGEND

- 8" CONCRETE WALL
- 6" BRICK WALL
- 6" WALL
- 4" WALL
- WALL DEMO
- NEW STUD WALL
- METAL STUD WALL
- OPENING CLOSED
- JOIST  
FLOOR JOIST

**CONSTRUCTION PLAN**  
1/2" = 1'

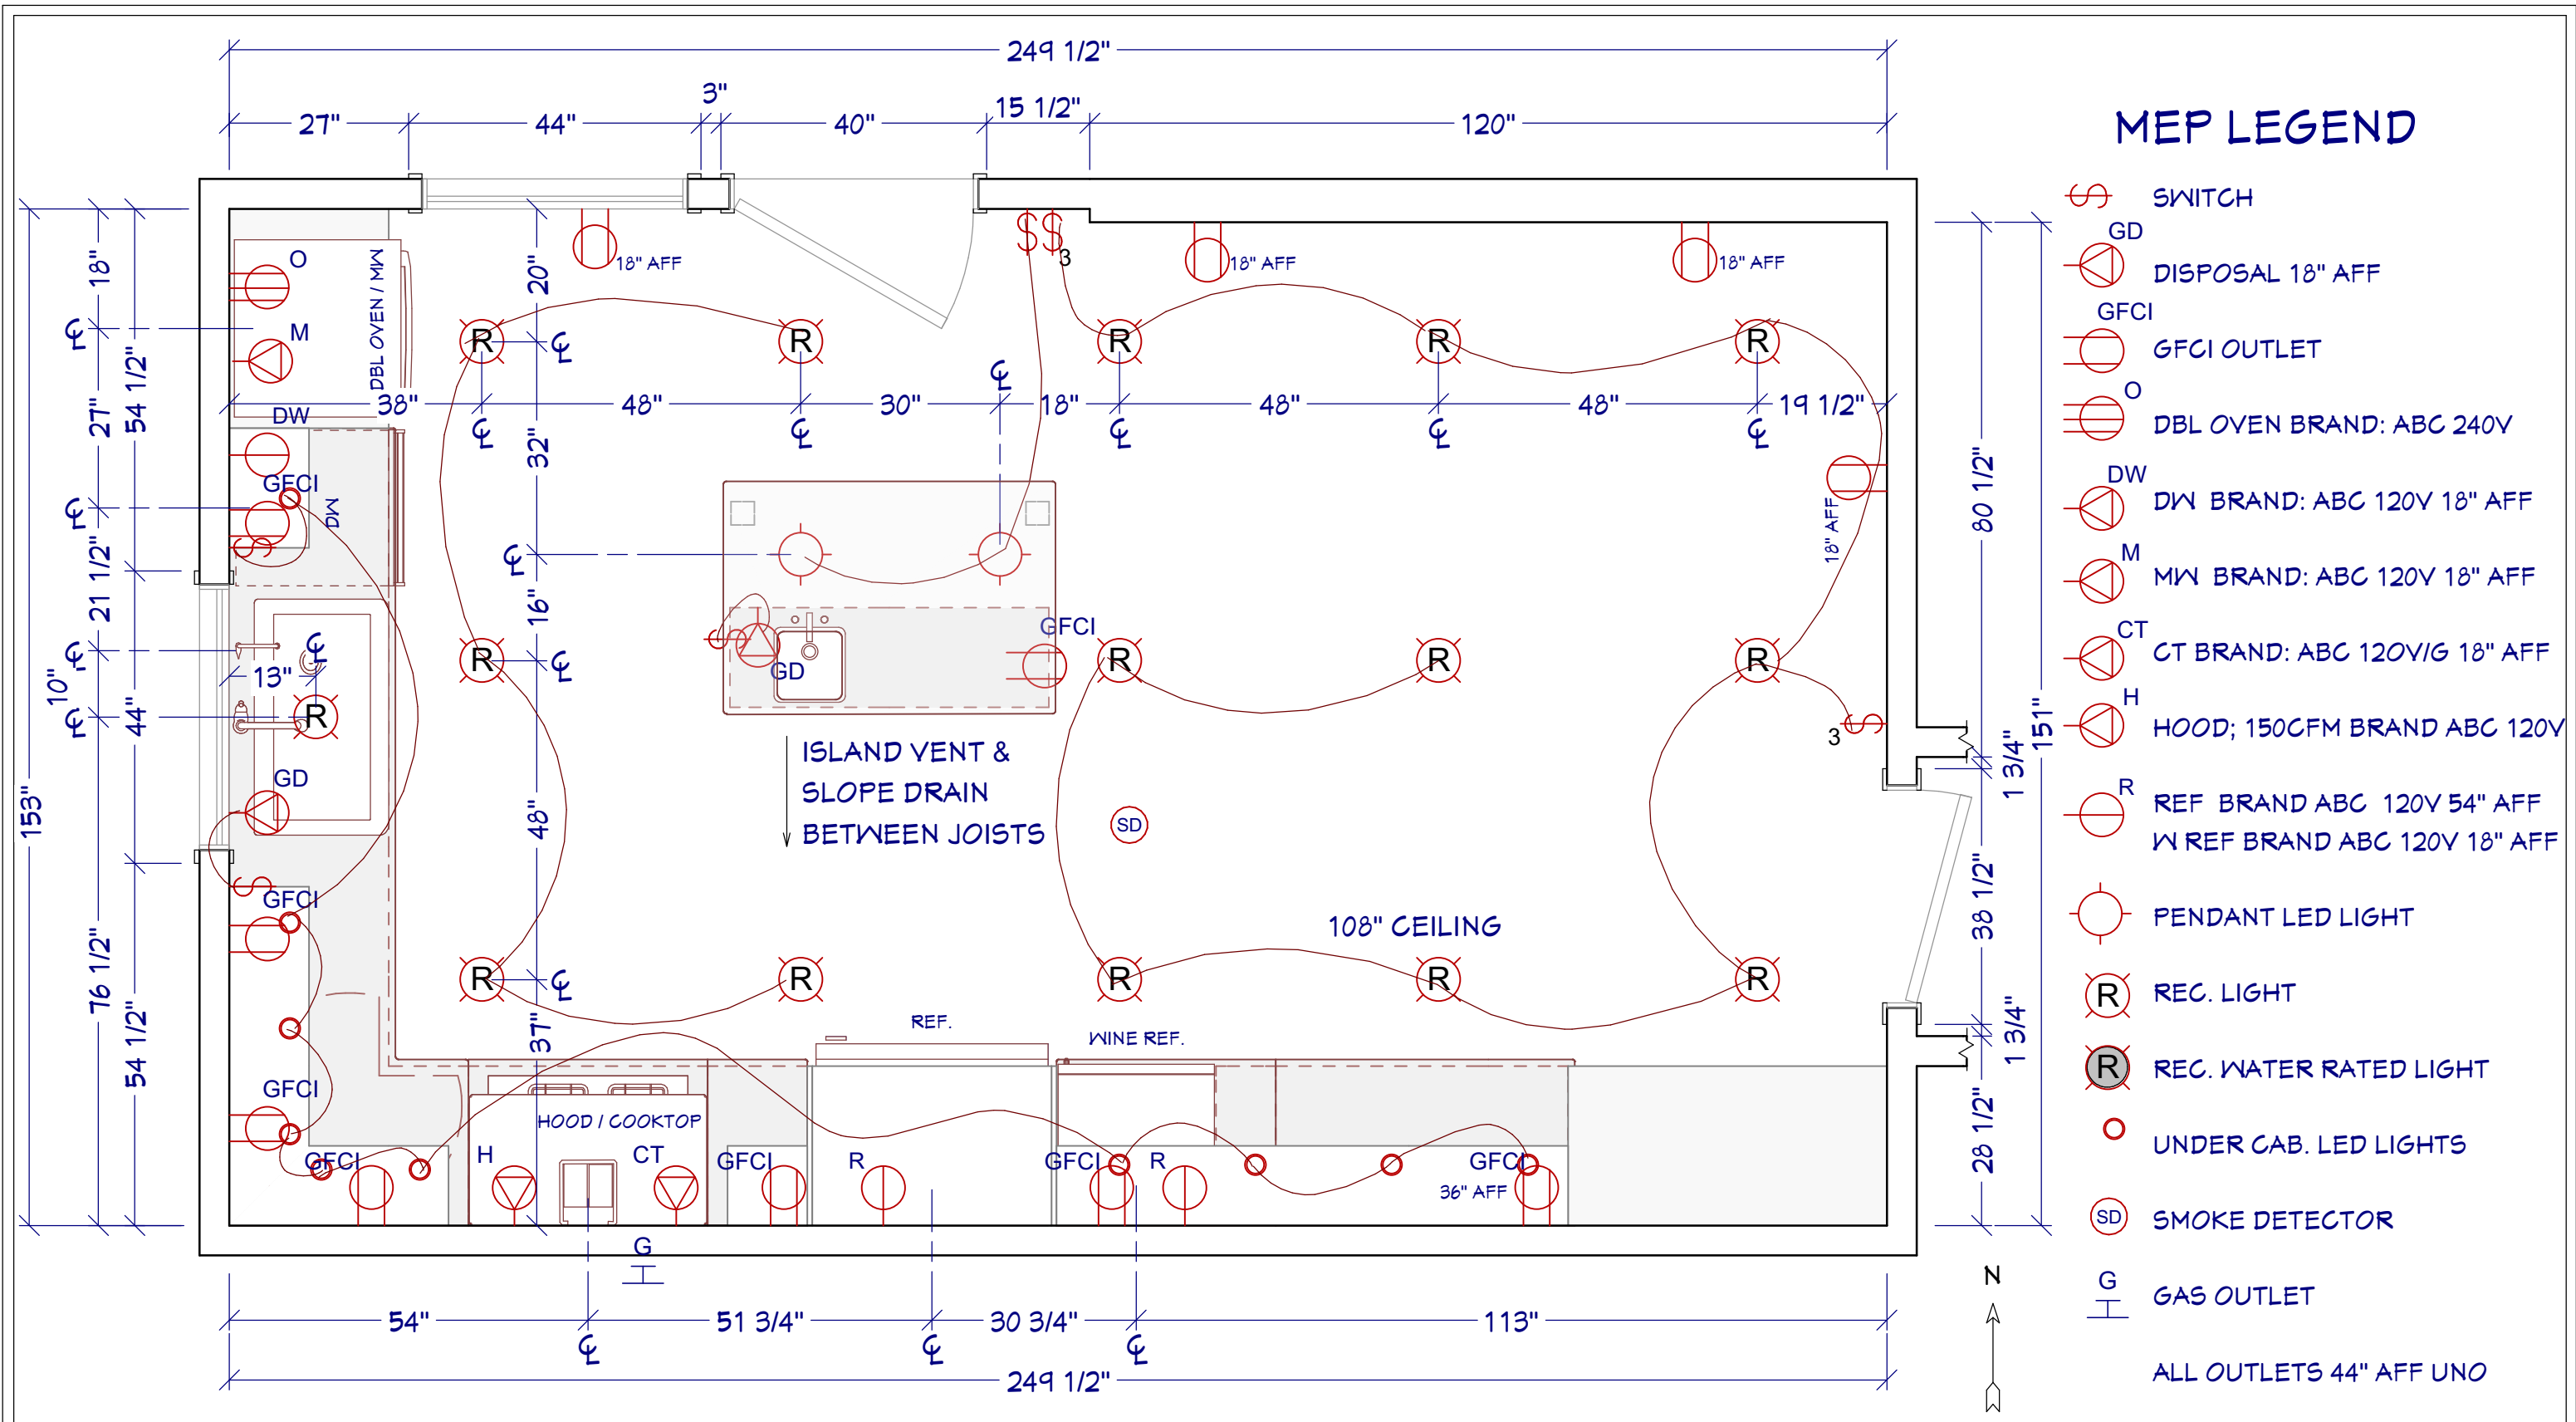

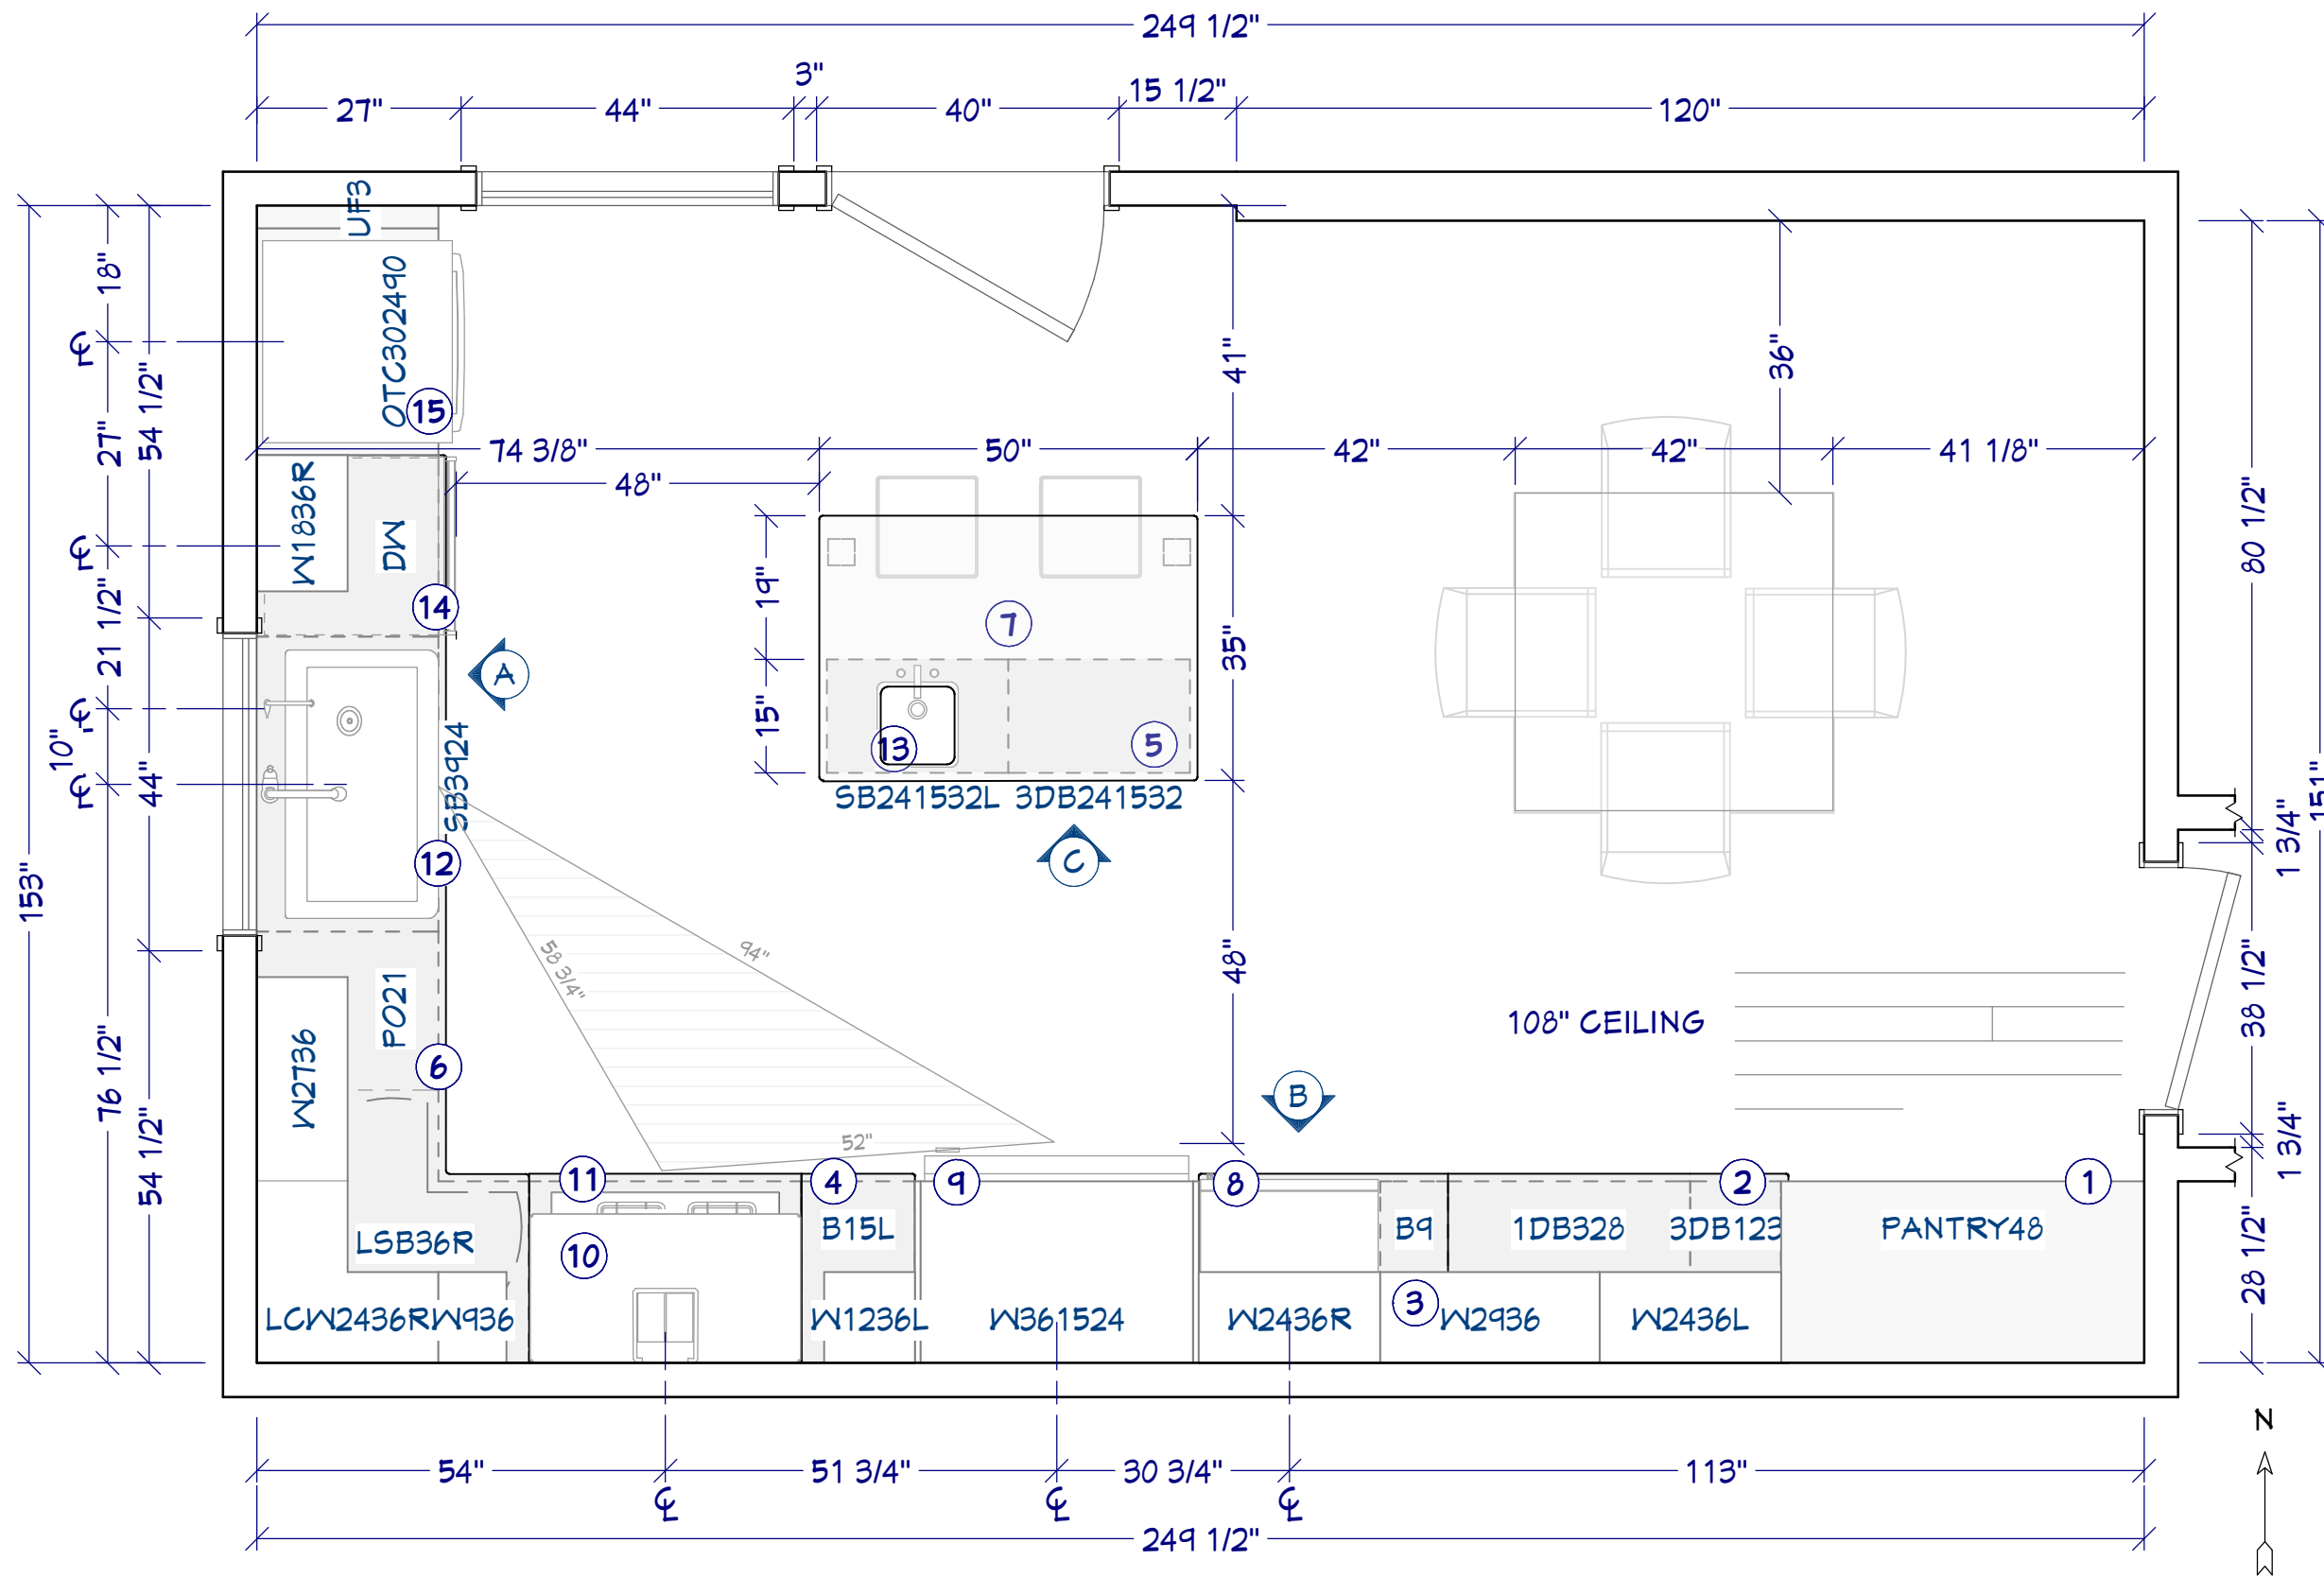

### FLOOR PLAN SPECS

#### CABINET NOTES

1. PANTRY VER TRAY DIV. 4 ROTS
2. DESK / BAKING MARBLE 30"H
3. COOKBOOKS
4. MIXER LIFT-UP BASE & CUTLERY TRAY
5. DRAWER POT / PAN STORAGE
6. PO RECYCLE BIN
7. ISLAND 32" H

#### APPLIANCE / FIXTURE NOTES

8. WINE REF. BRAND: ABC 120V
9. REF. BRAND: ABC 120V
10. DD VENT BRAND: ABC 120V
11. COOKTOP BRAND: ABC ACC. SHIELDED
12. SINK1 BRAND: ABC ACC. STD ADJUSTABLE HEIGHT
13. SINK2 BRAND: ABC
14. DW BRAND: ABC 120V
15. DBL OVEN MW BRAND: ABC 220V

FLOOR PLAN

1/2" = 1'



DRAWINGS PROVIDED BY:  
**Designer Information**

© 2016 CHIEF ARCHITECT SOFTWARE

CLIENT INFORMATION:  
**Client Information**

PROJECT DESCRIPTION:  
**NKBA Exam Sample**

SHEET TITLE:  
**FLOOR PLAN DRAWING**


SCALE:

1/2" = 1'

DATE:

SHEET #

**3**

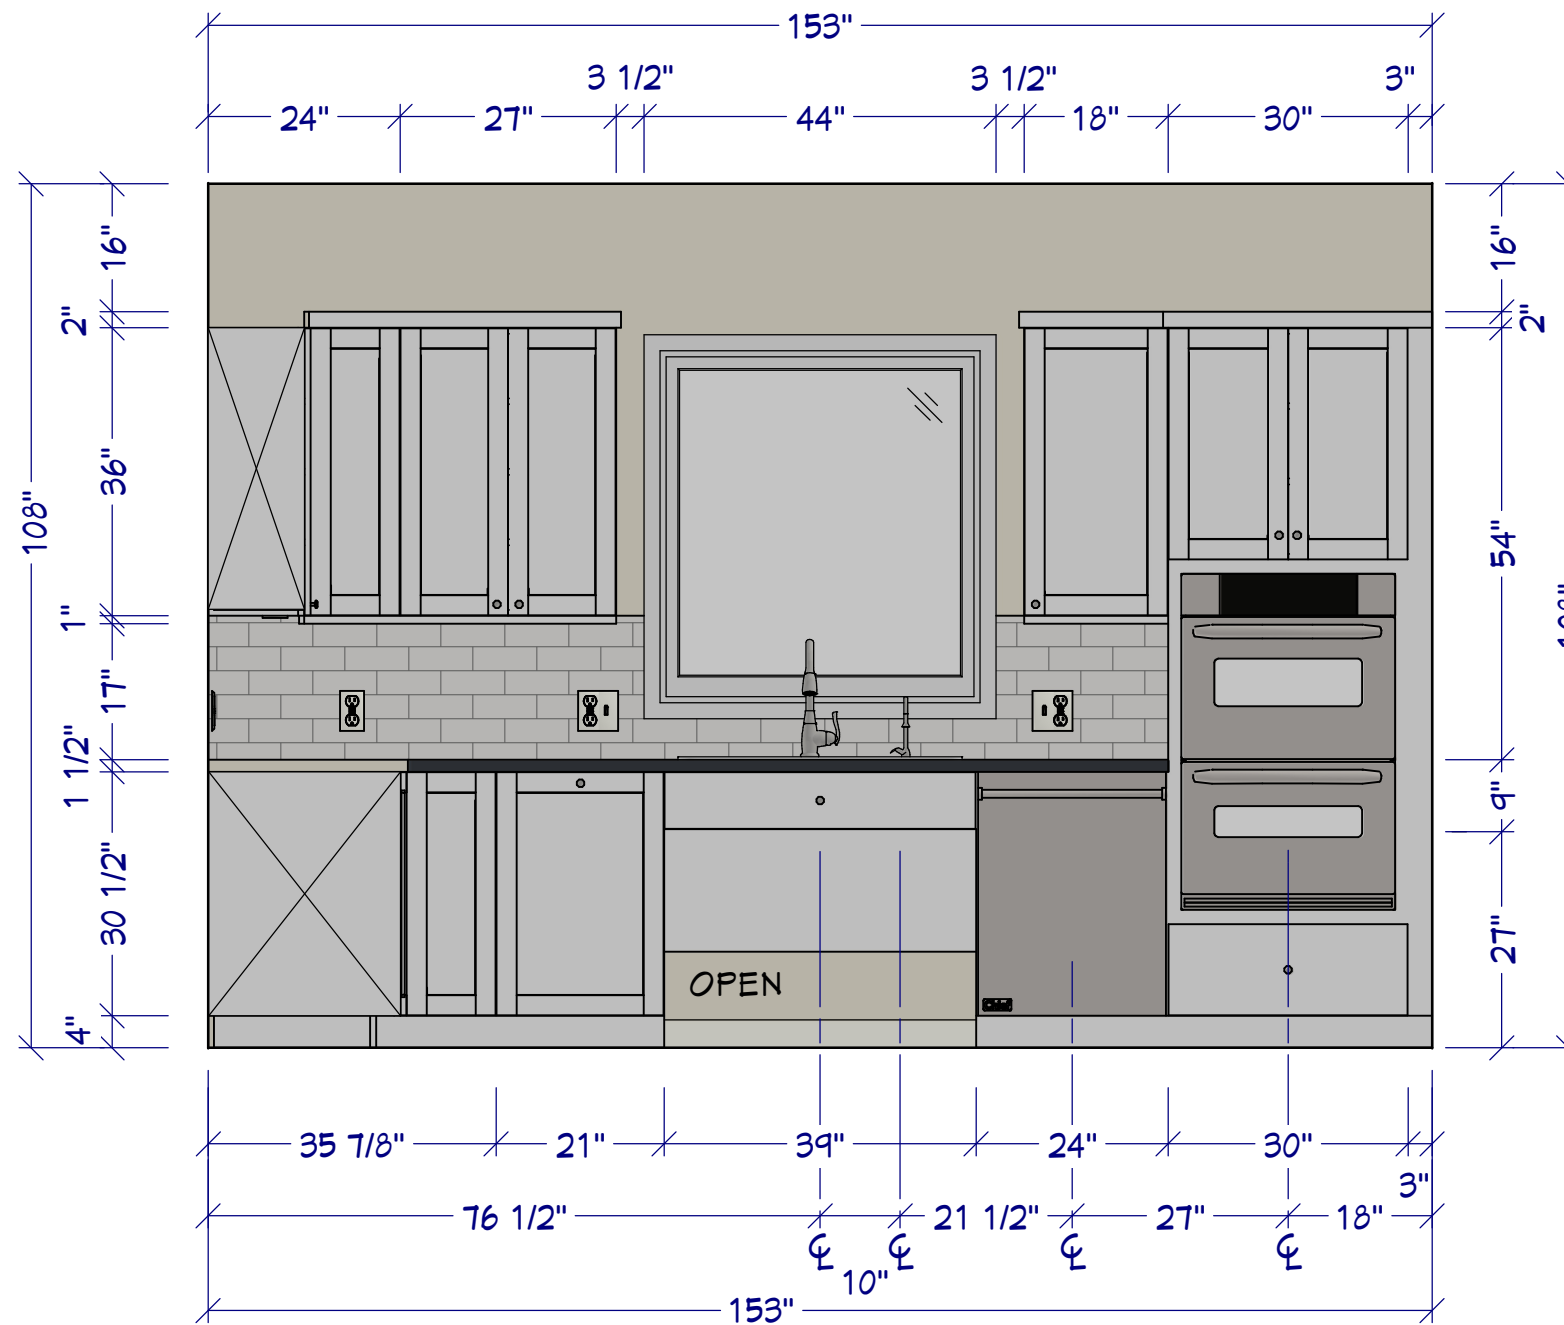

A MAIN WALL ELEVATION  
 1/2" = 1'



DRAWINGS PROVIDED BY:  
**Designer Information**

© 2016 CHIEF ARCHITECT SOFTWARE

CLIENT INFORMATION:  
**Client Information**

PROJECT DESCRIPTION:  
**NKBA Exam Sample**

SHEET TITLE:  
**WALL ELEVATION DRAWING**

SCALE:  
 1/2" = 1'

DATE:

SHEET #  
**4**