




RAY TRACE RENDERING



WATERCOLOR VIEW

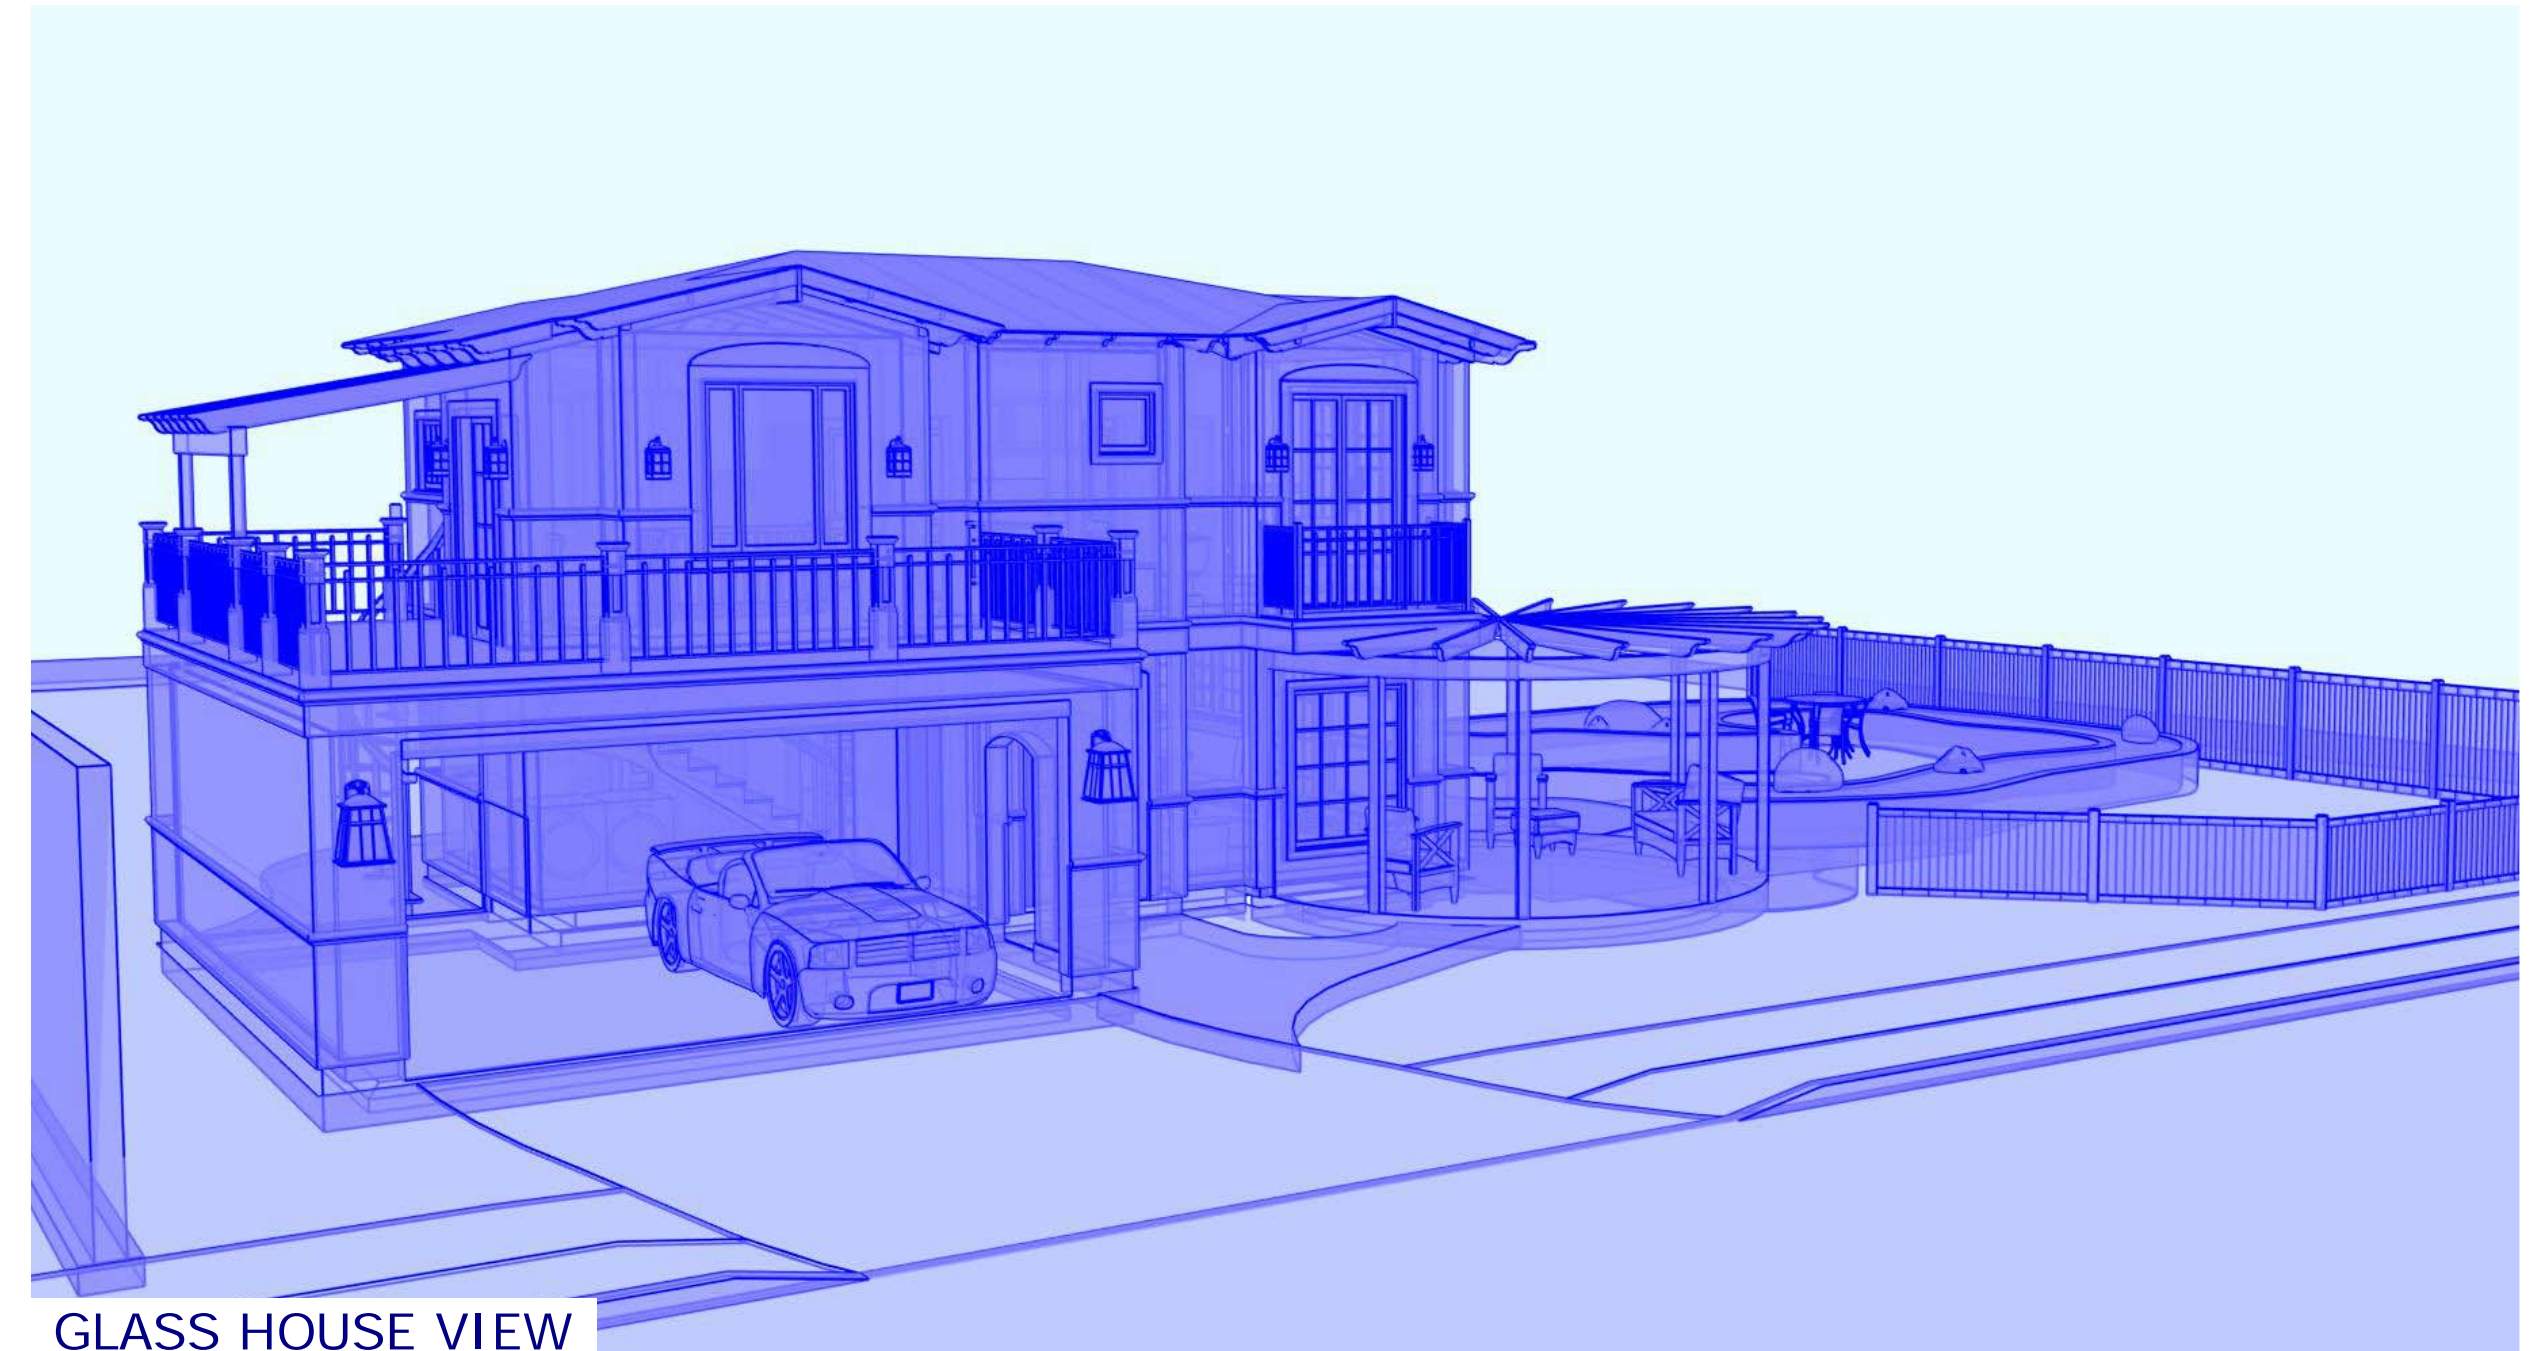

GLASS HOUSE VIEW



VECTOR VIEW



TECHNICAL ILLUSTRATION VIEW



NO.	DESCRIPTION	BY	DATE

SHEET TITLE:  
**PRESENTATION VIEWS**

PROJECT DESCRIPTION:  
**The Beach House**

DRAWINGS PROVIDED BY:  
**Chief Architect**  
www.chiefarchitect.com  
800.482.4433



DATE:

9/21/2011

SCALE:



SHEET:

**A-1**

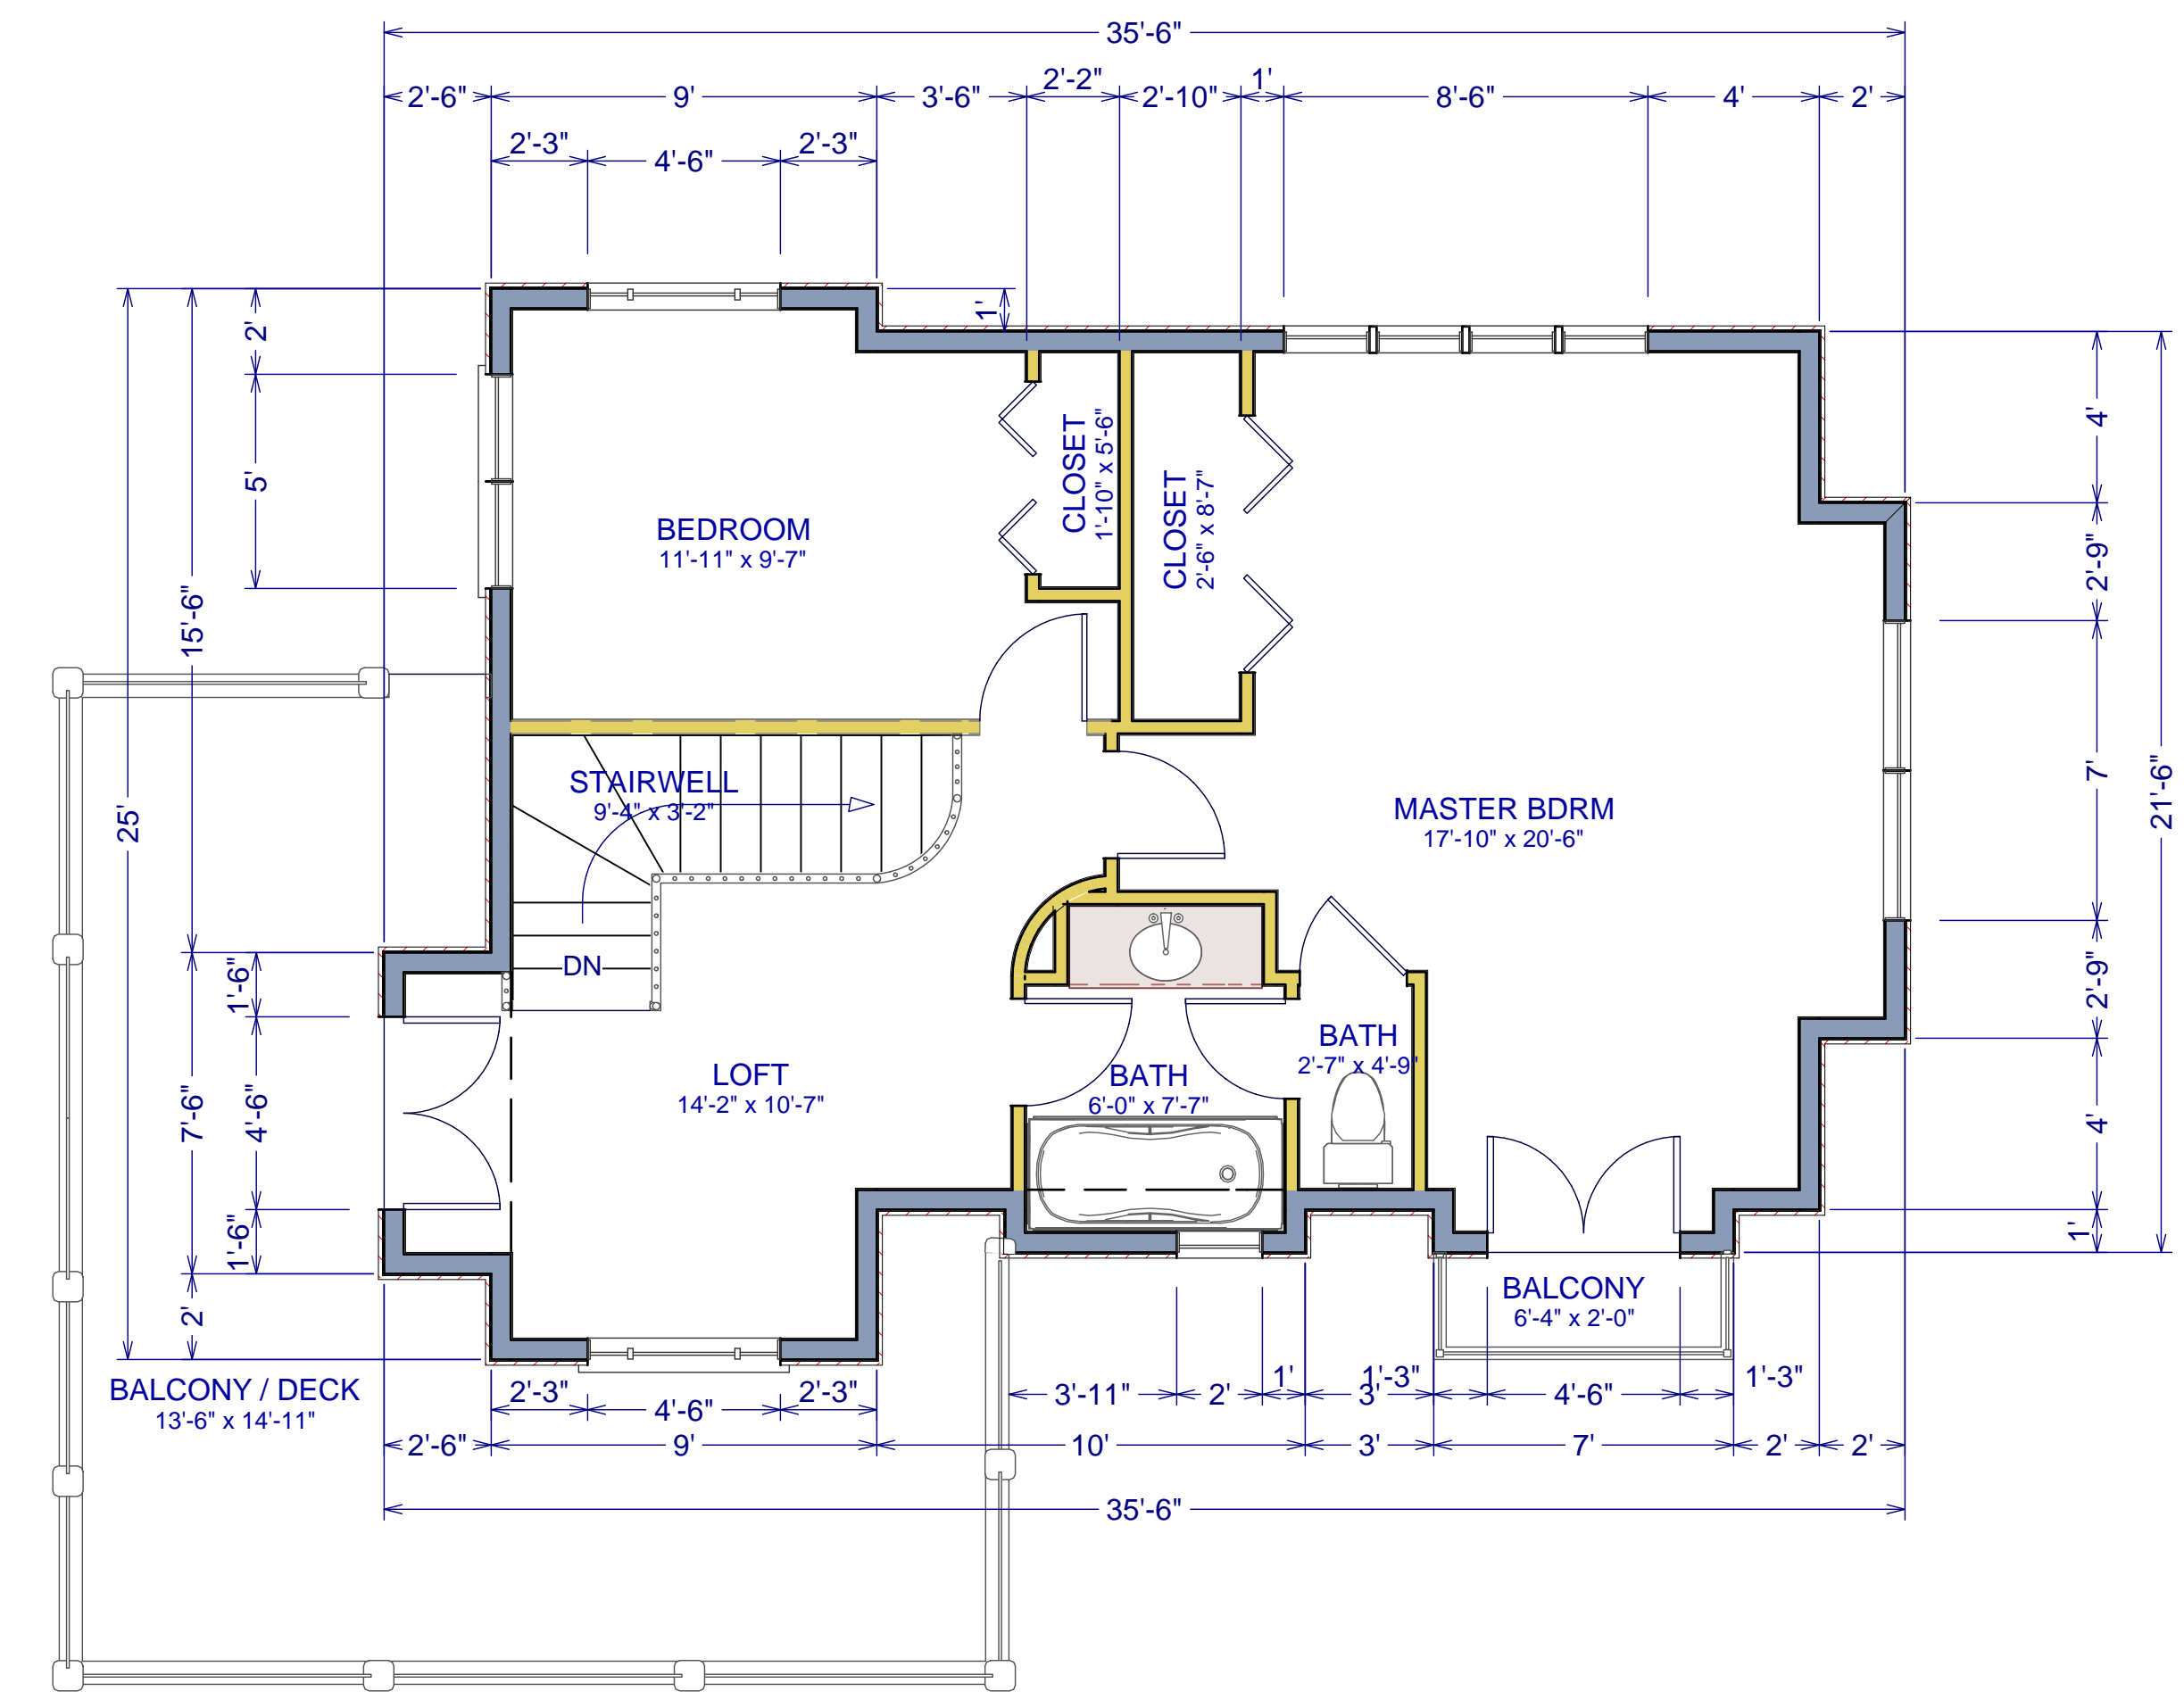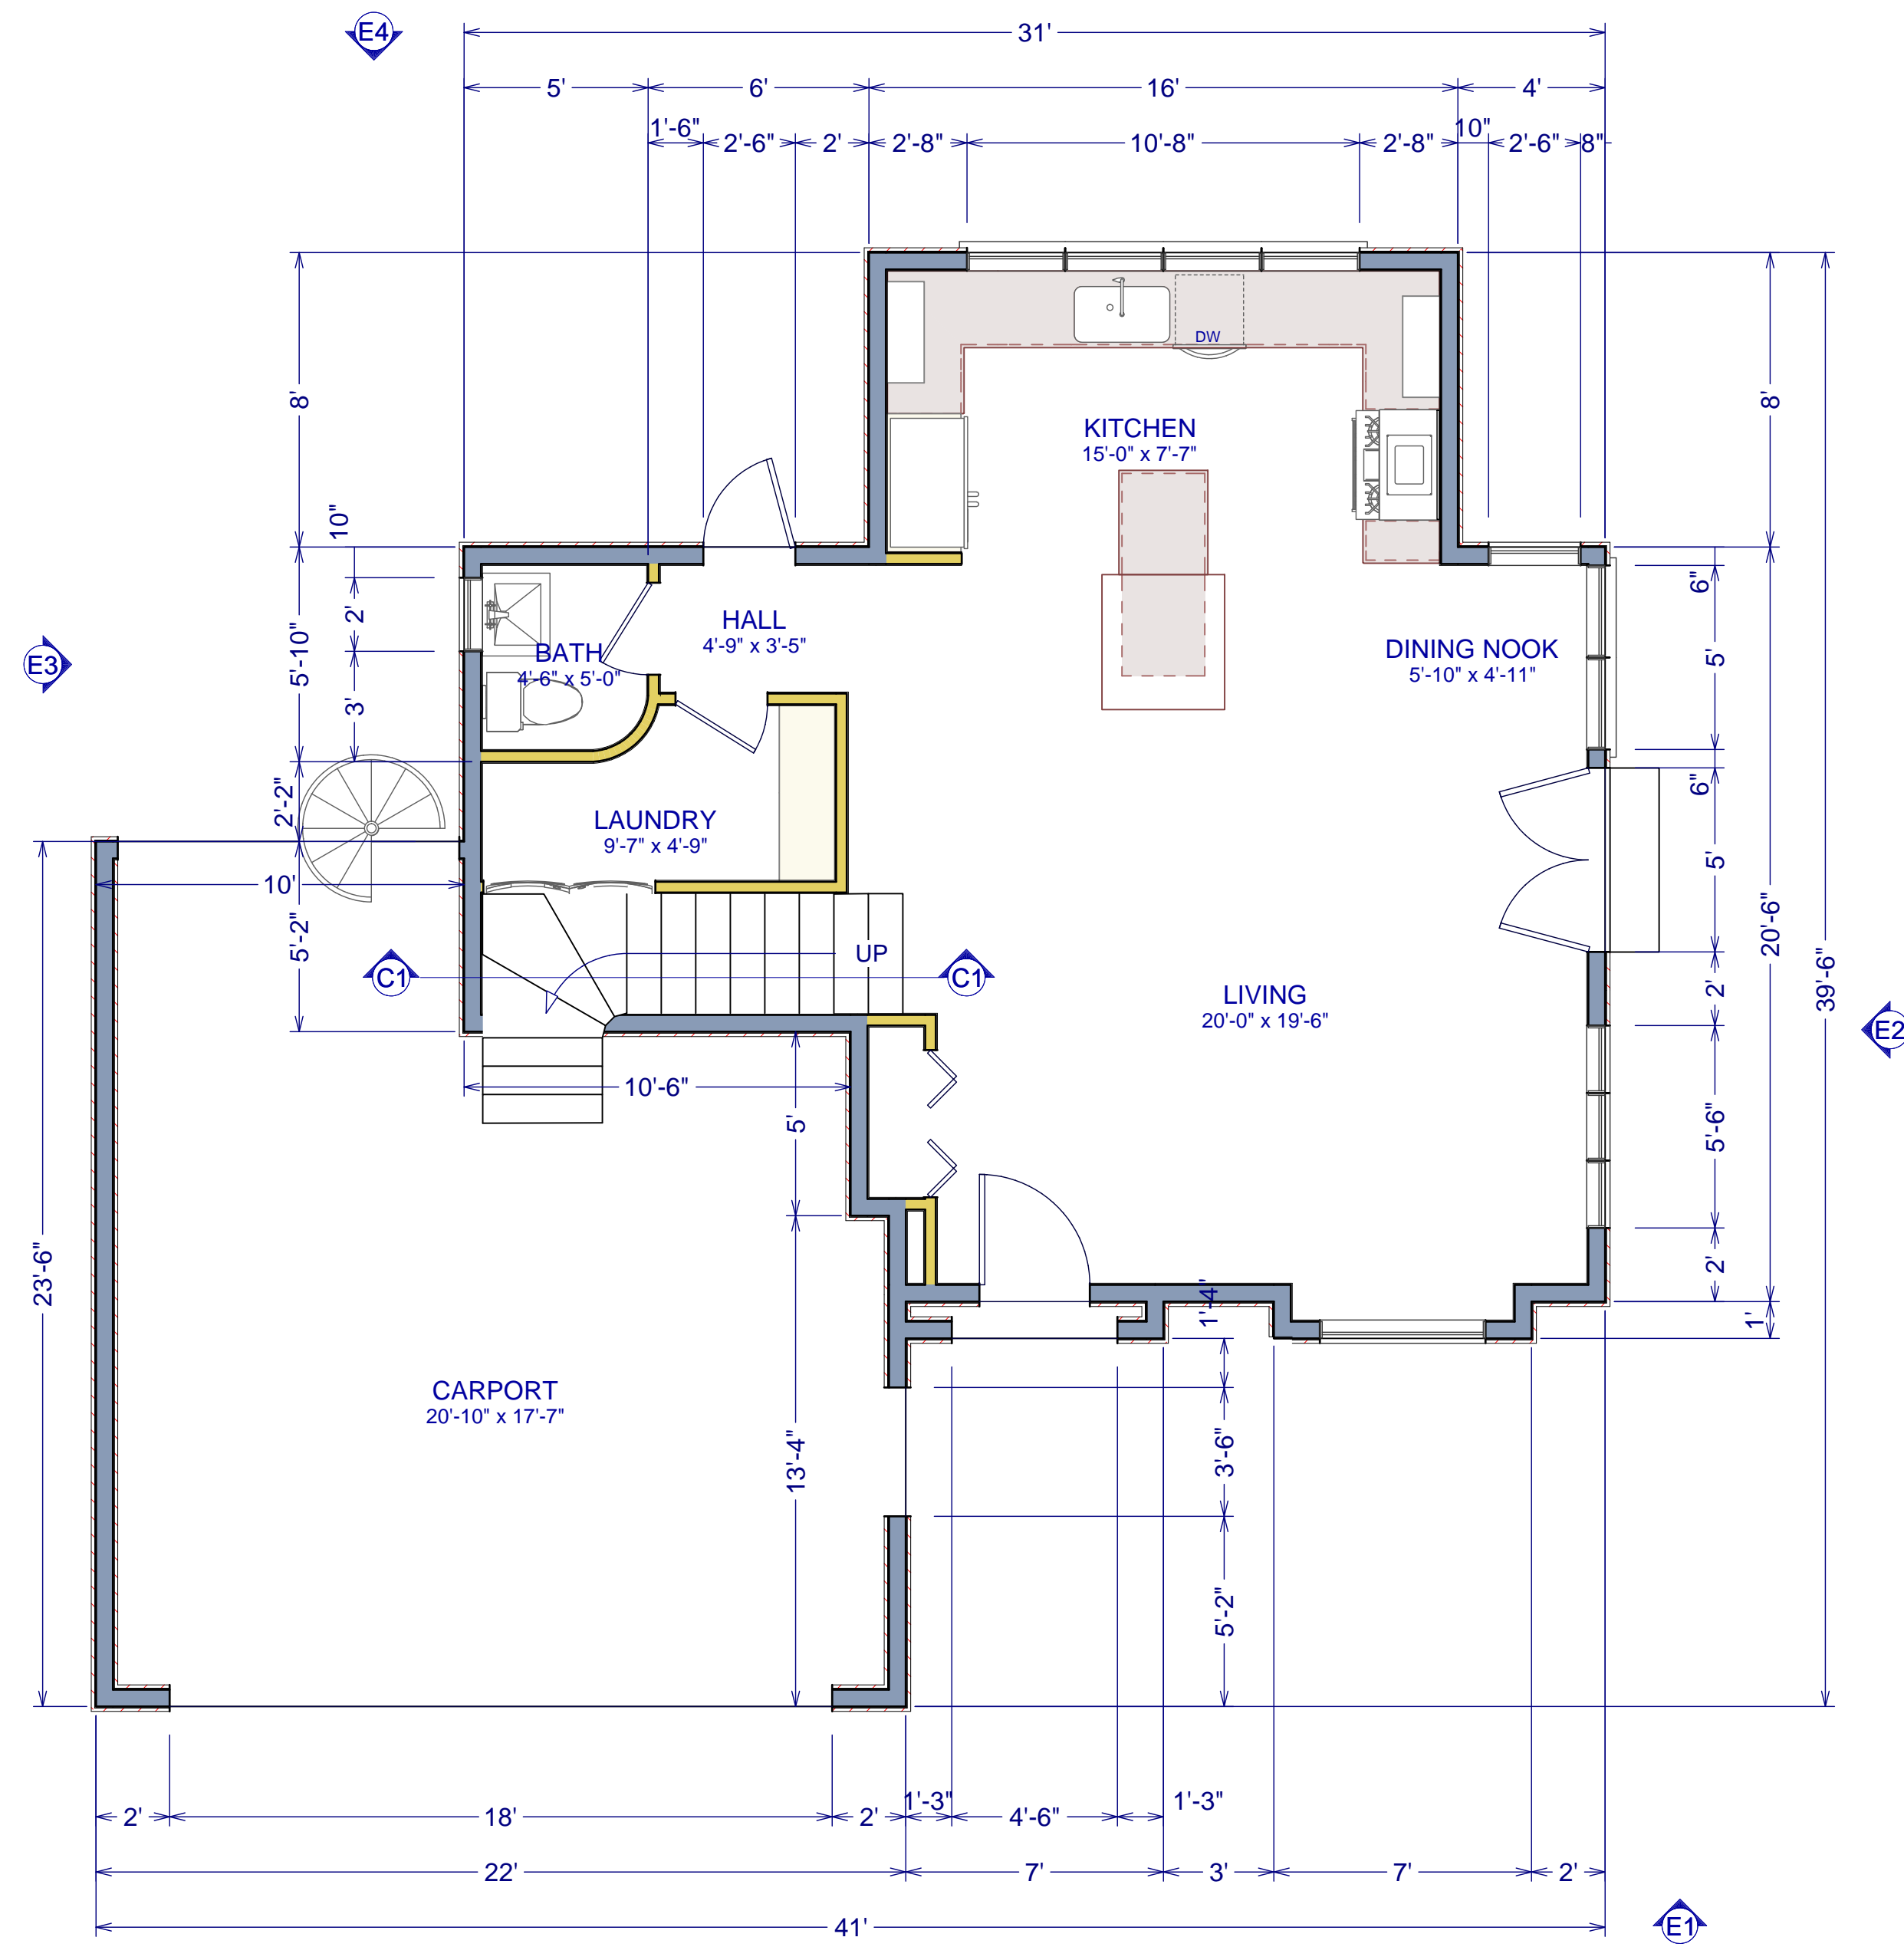

**FIRST FLOOR PLAN**  
1/4" = 1'

**SECOND FLOOR PLAN**  
1/4" = 1'

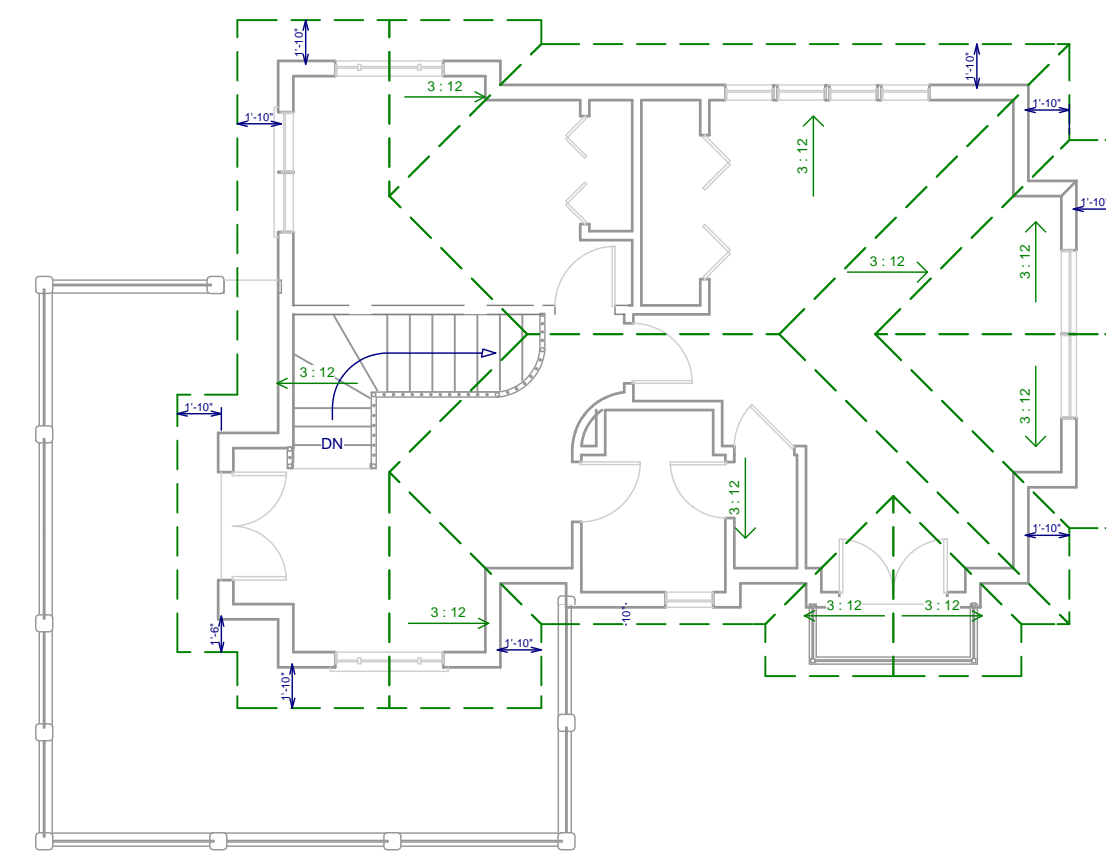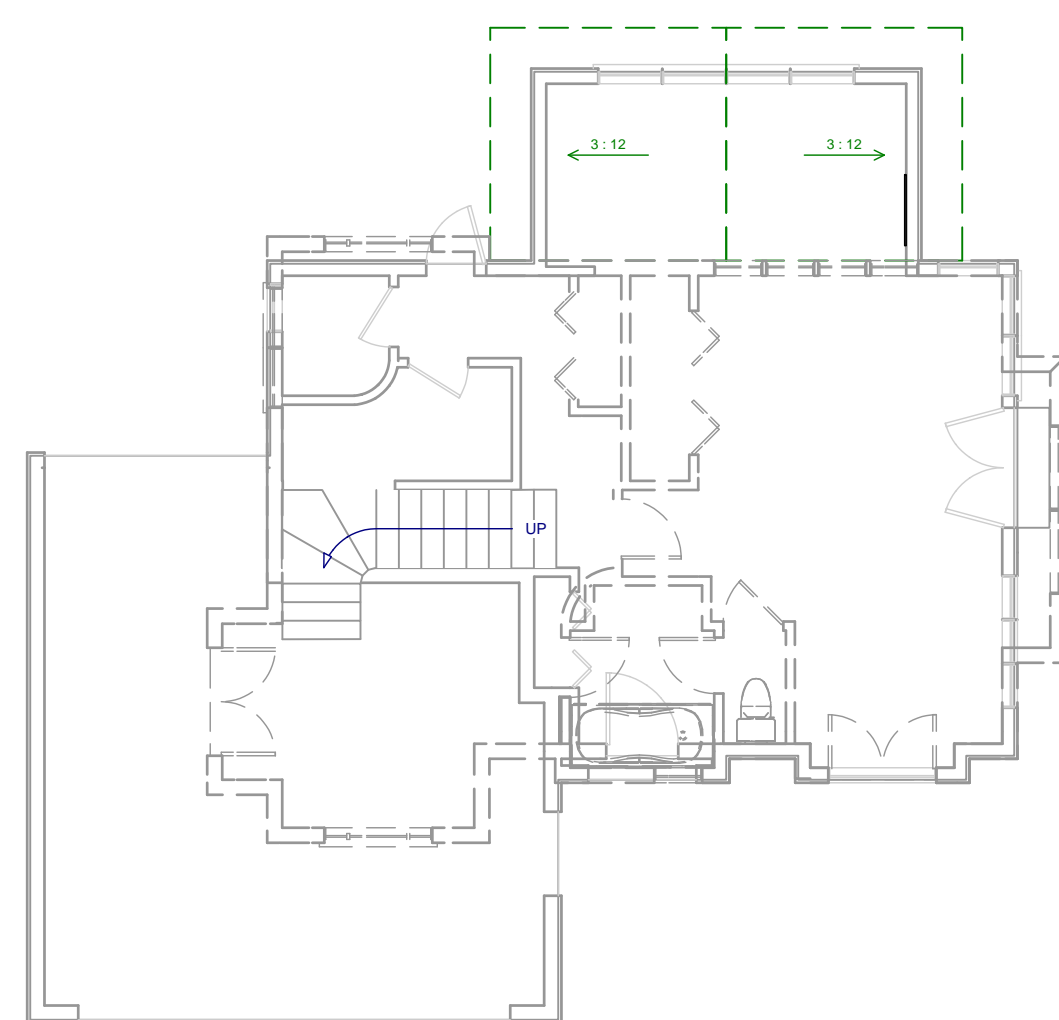

**SECOND FLOOR REFERENCE OVERLAY**  
1/8" = 1'

**ROOF PLAN**  
1/8" = 1'



NO.	DESCRIPTION	BY	DATE

SHEET TITLE:  
**FLOOR PLAN**

PROJECT DESCRIPTION:  
**The Beach House**

DRAWINGS PROVIDED BY:  
**Chief Architect**  
www.chiefarchitect.com  
800.482.4433

DATE:

9/21/2011

SCALE:

SHEET:

**A-2**



NO.	DESCRIPTION	BY	DATE

SHEET TITLE:  
**ELEVATIONS**

PROJECT DESCRIPTION:  
**The Beach House**

DRAWINGS PROVIDED BY:  
**Chief Architect**  
www.chiefarchitect.com  
800.482.4433

DATE:

9/21/2011

SCALE:

SHEET:

**A-3**



**E3 REAR ELEVATION**  
1/4" = 1'




**E2 RIGHT ELEVATION**  
1/4" = 1'




**E4 LEFT ELEVATION**  
1/4" = 1'




**E1 FRONT ELEVATION**  
1/4" = 1'

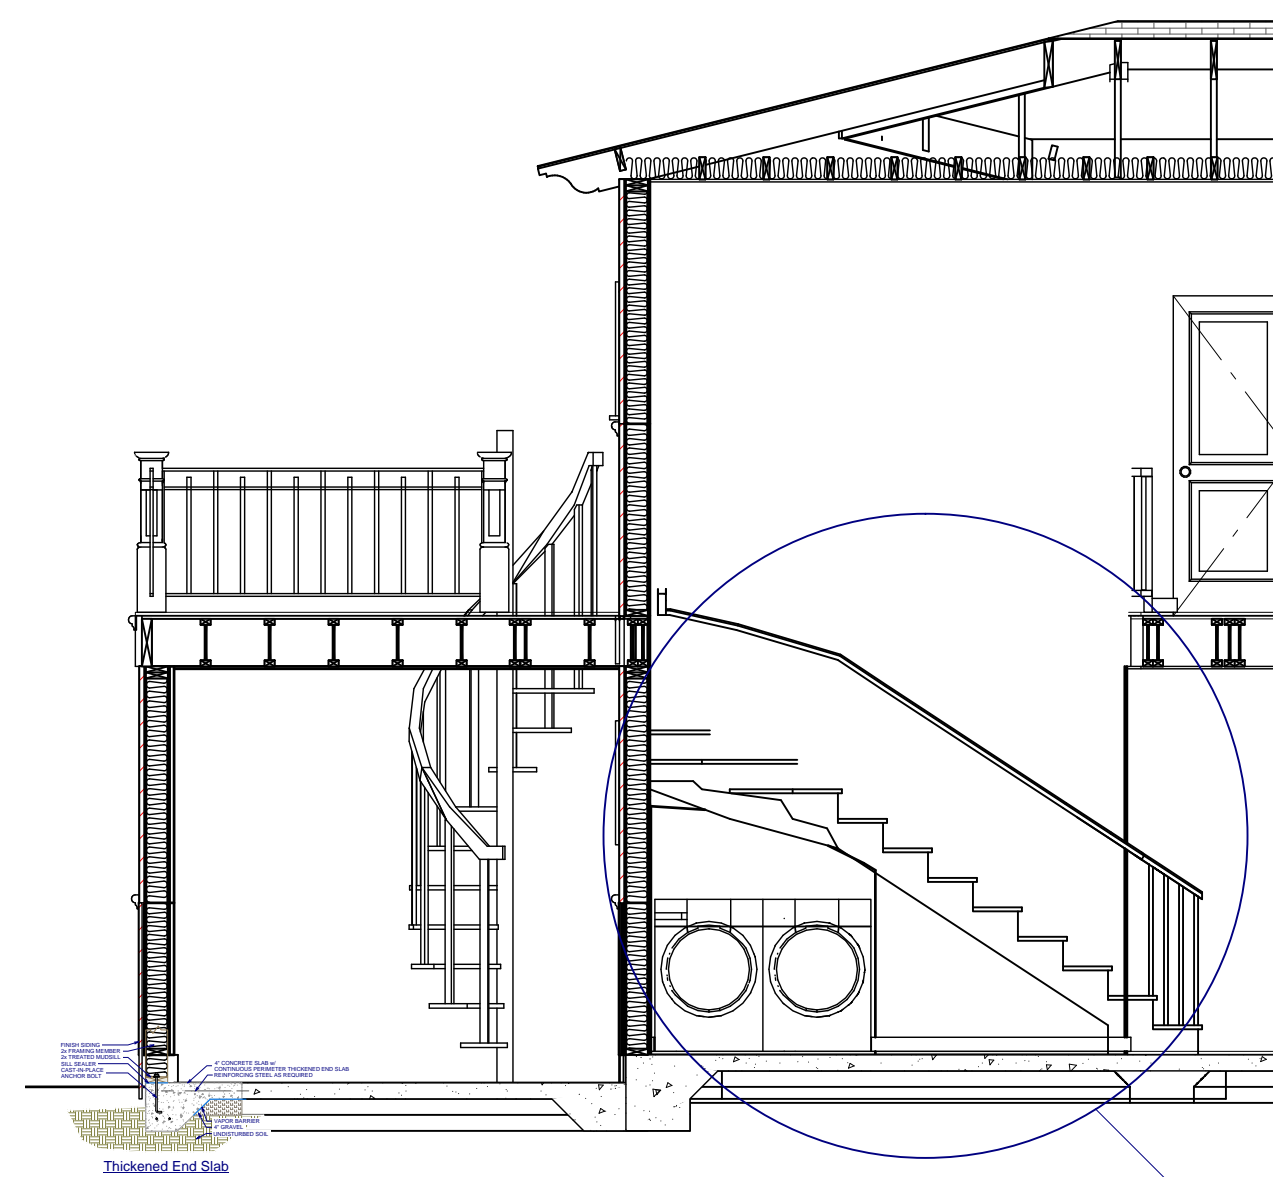


**C1 CROSS SECTION**  
1/4" = 1'

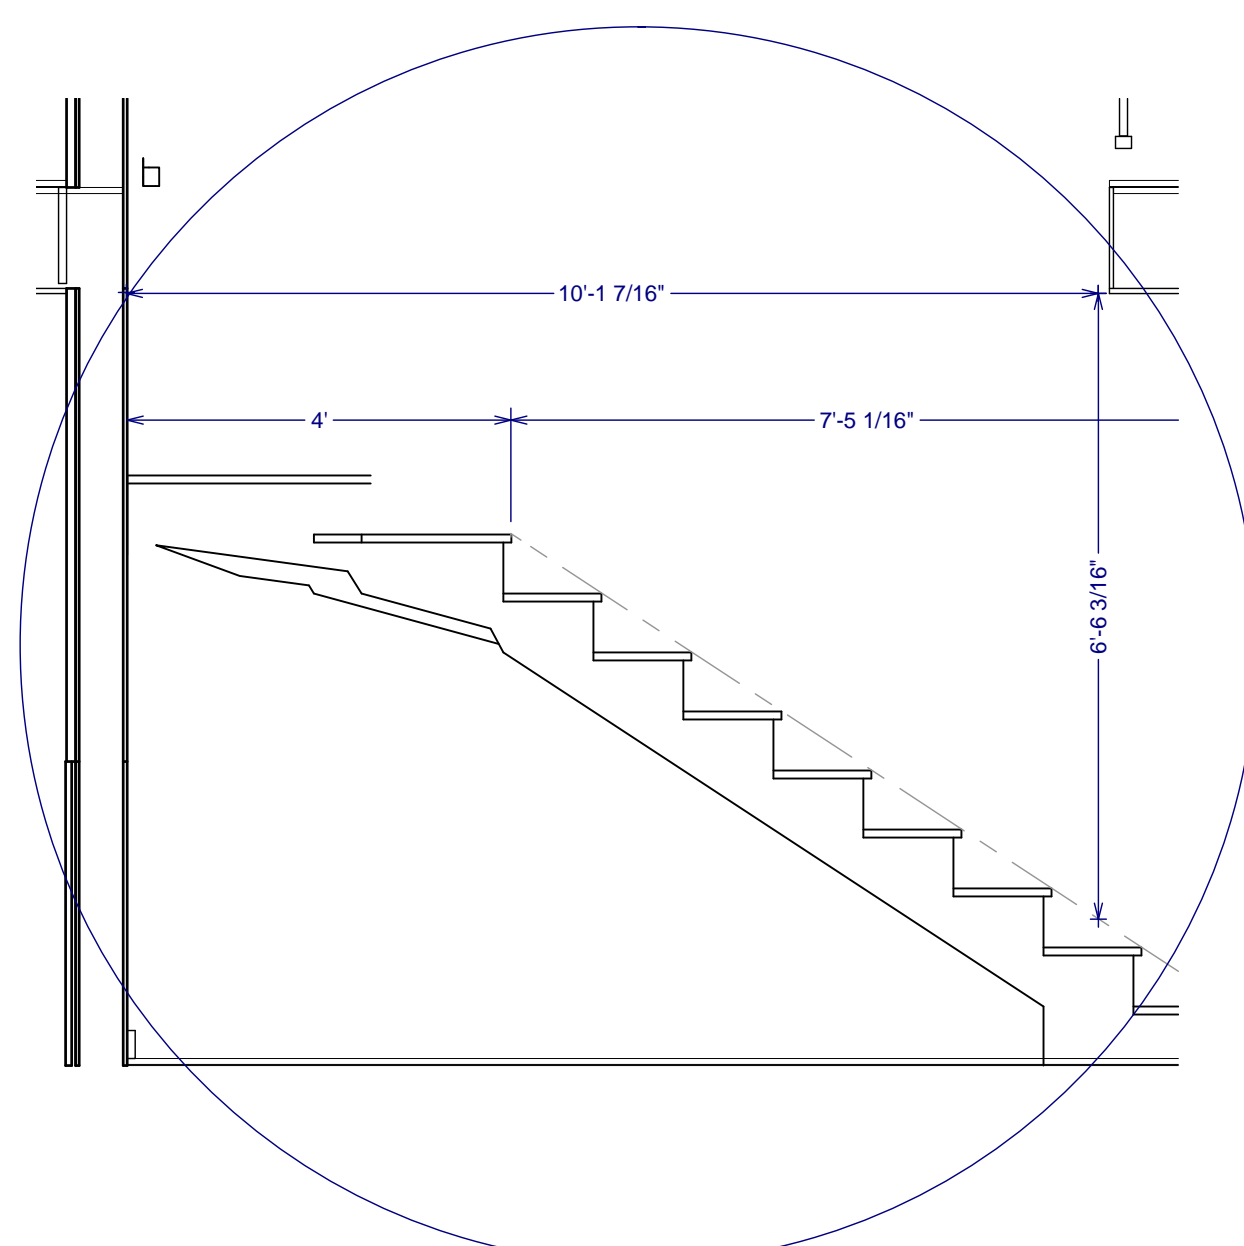


**S1 STAIR DETAIL**  
1/4" = 1'

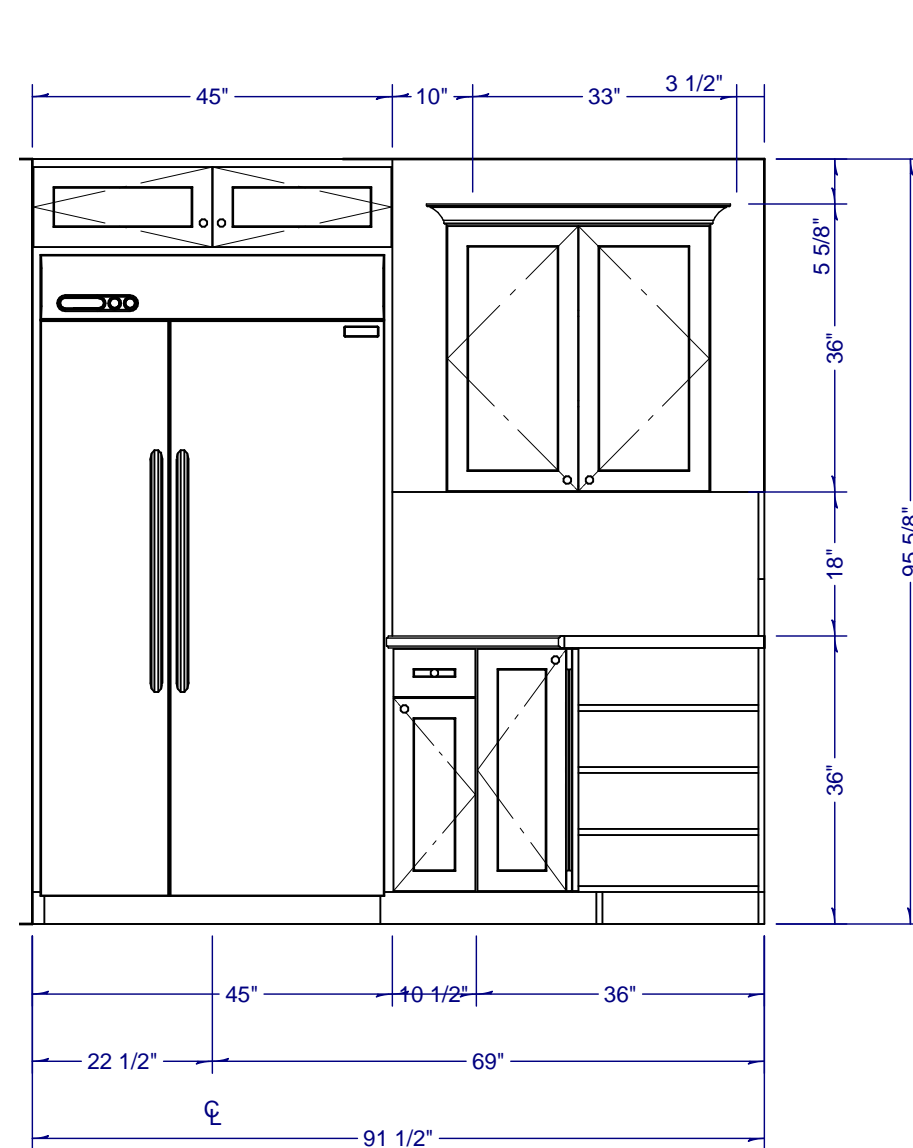

**A LEFT WALL ELEVATION**  
1/4" = 1'

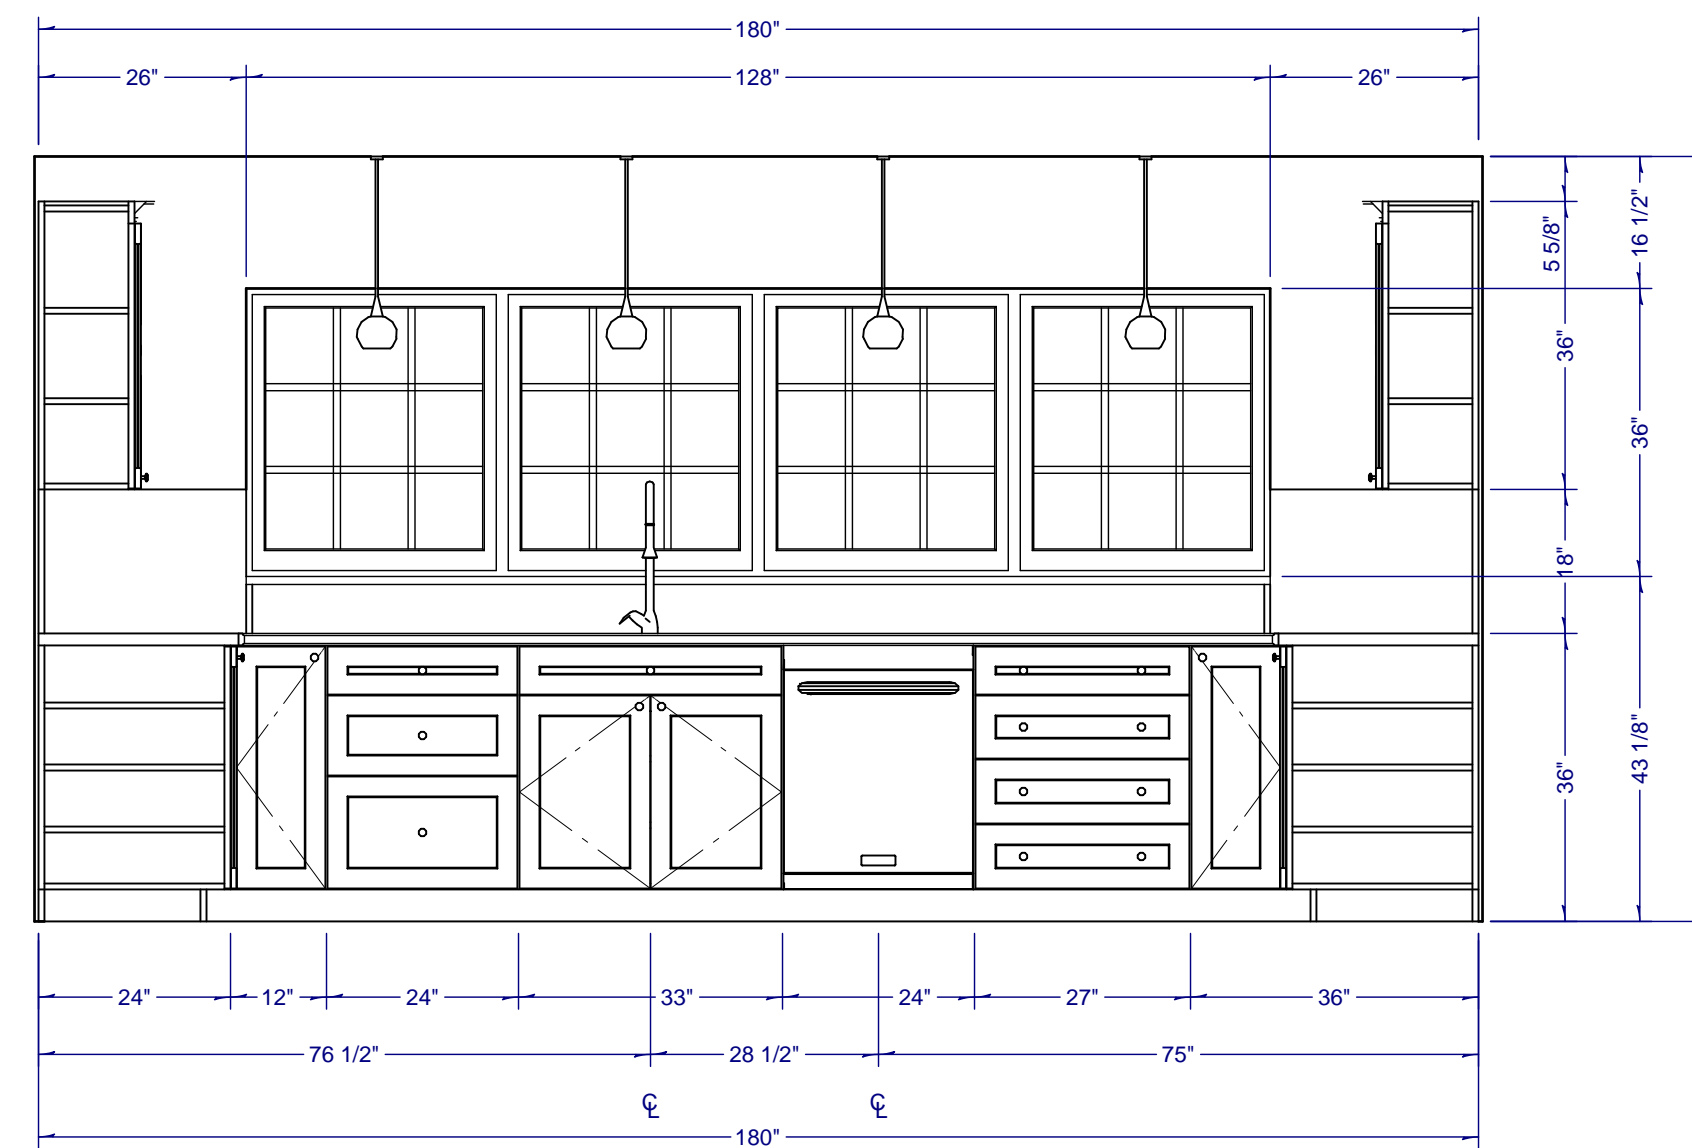


**B WINDOW WALL ELEVATION**  
1/4" = 1'

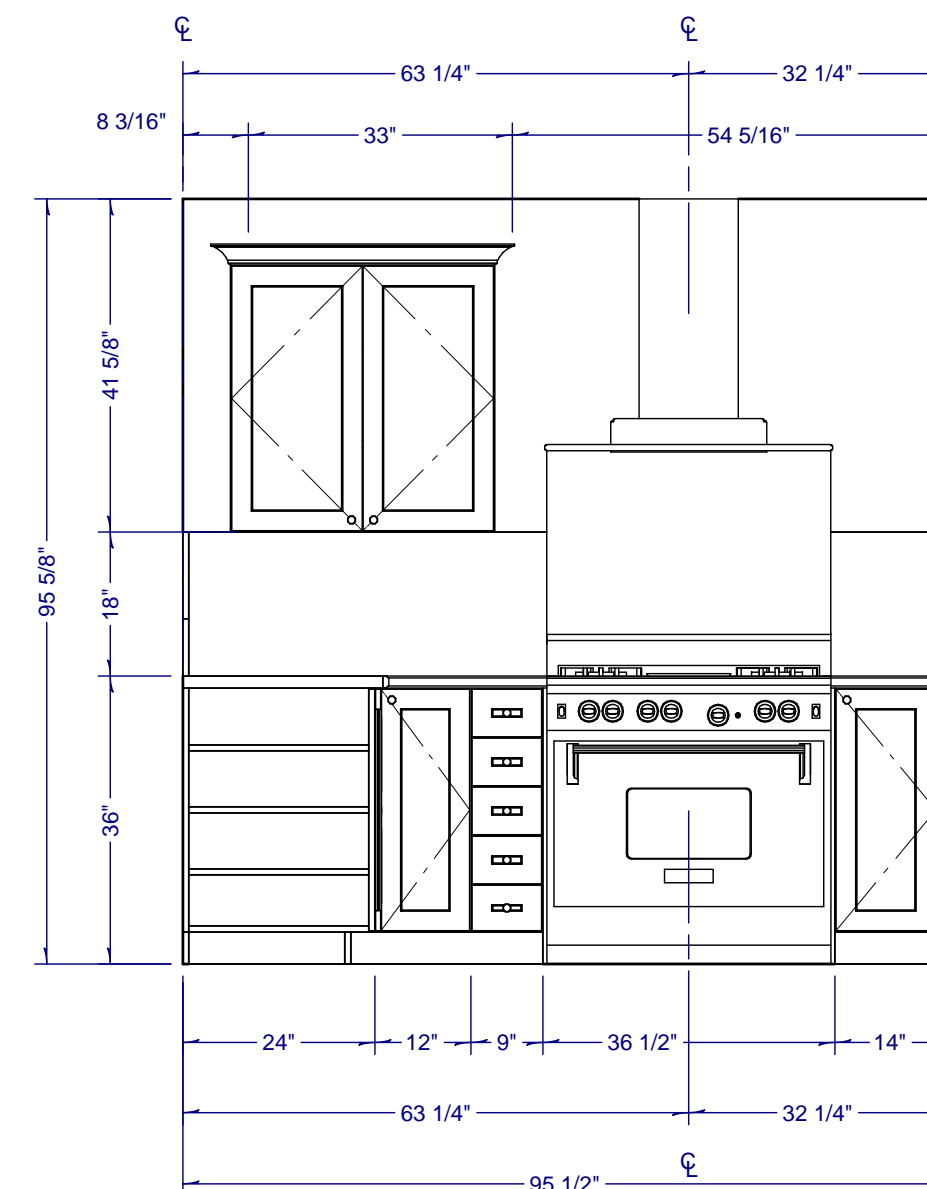

**C RIGHT WALL ELEVATION**  
1/4" = 1'

CABINET SCHEDULE						
NUMBER	LABEL	QTY	WIDTH	DEPTH	HEIGHT	DESCRIPTION
C01	3DB24	1	24"	24"	36"	BASE CABINET
C02	4DB27	1	27"	24"	36"	BASE CABINET
C03	4DB332733	1	33"	27"	33"	PENINSULA BASE CABINET
C04	5DB9	1	9"	24"	36"	BASE CABINET
C05	6DB332733	1	33"	27"	33"	PENINSULA BASE CABINET
C06	B10R	1	10 1/2"	24"	36"	BASE CABINET
C07	FHB13R	1	12 3/4"	24"	36"	BASE CABINET
C08	FHB36L	1	36"	36"	36"	CORNER BASE CABINET
C09	FHB36R	1	36"	36"	36"	CORNER BASE CABINET
C11	SB33	1	33"	24"	36"	BASE CABINET
C12	U452496	1	45"	24"	95 5/8"	UTILITY CABINET
C13	W3336	2	33"	12"	36"	WALL CABINET
C14	U271896	2	27"	18"	95 5/8"	UTILITY CABINET

FIXTURE SCHEDULE						
NUMBER	LABEL	QTY	WIDTH	DEPTH	HEIGHT	DESCRIPTION
A01		1	23 3/4"	22 3/4"	30 1/2"	CHEFSERIES DISHWASHER [23 3/4W]
A02	ELONGATED TOILET	1	30"	36"	31"	ELONGATED TOILET
A03	GLASS ISLAND HOOD	1	36"	19 11/16"	31 5/8"	GLASS ISLAND HOOD
A04	PEDESTAL SINK 01	1	27"	22"	39 1/2"	PEDESTAL SINK 01
A05	RANGE	1	35 1/2"	28 1/2"	41 1/4"	PROFESSIONAL OVERSIZED RANGE
A06	DRYER (CURVED)	1	27"	33 3/16"	38"	DRYER (CURVED)
A07	SMALL CIRCULAR STAIRS	48"	48 1/2"	164 1/16"		SMALL CIRCULAR STAIRS
A08	SB33	1	31 1/8"	21 1/8"	29 1/2"	SINGLE 32"
A09	WASHER (CURVED FRONT LOADING)	1	33 3/16"	38"		WASHER (CURVED FRONT LOADING)
A10	U452496	1	42 1/2"	23"	78 5/8"	BUILT-IN DOUBLE DOOR REFRIGERATOR [42 1/2W]

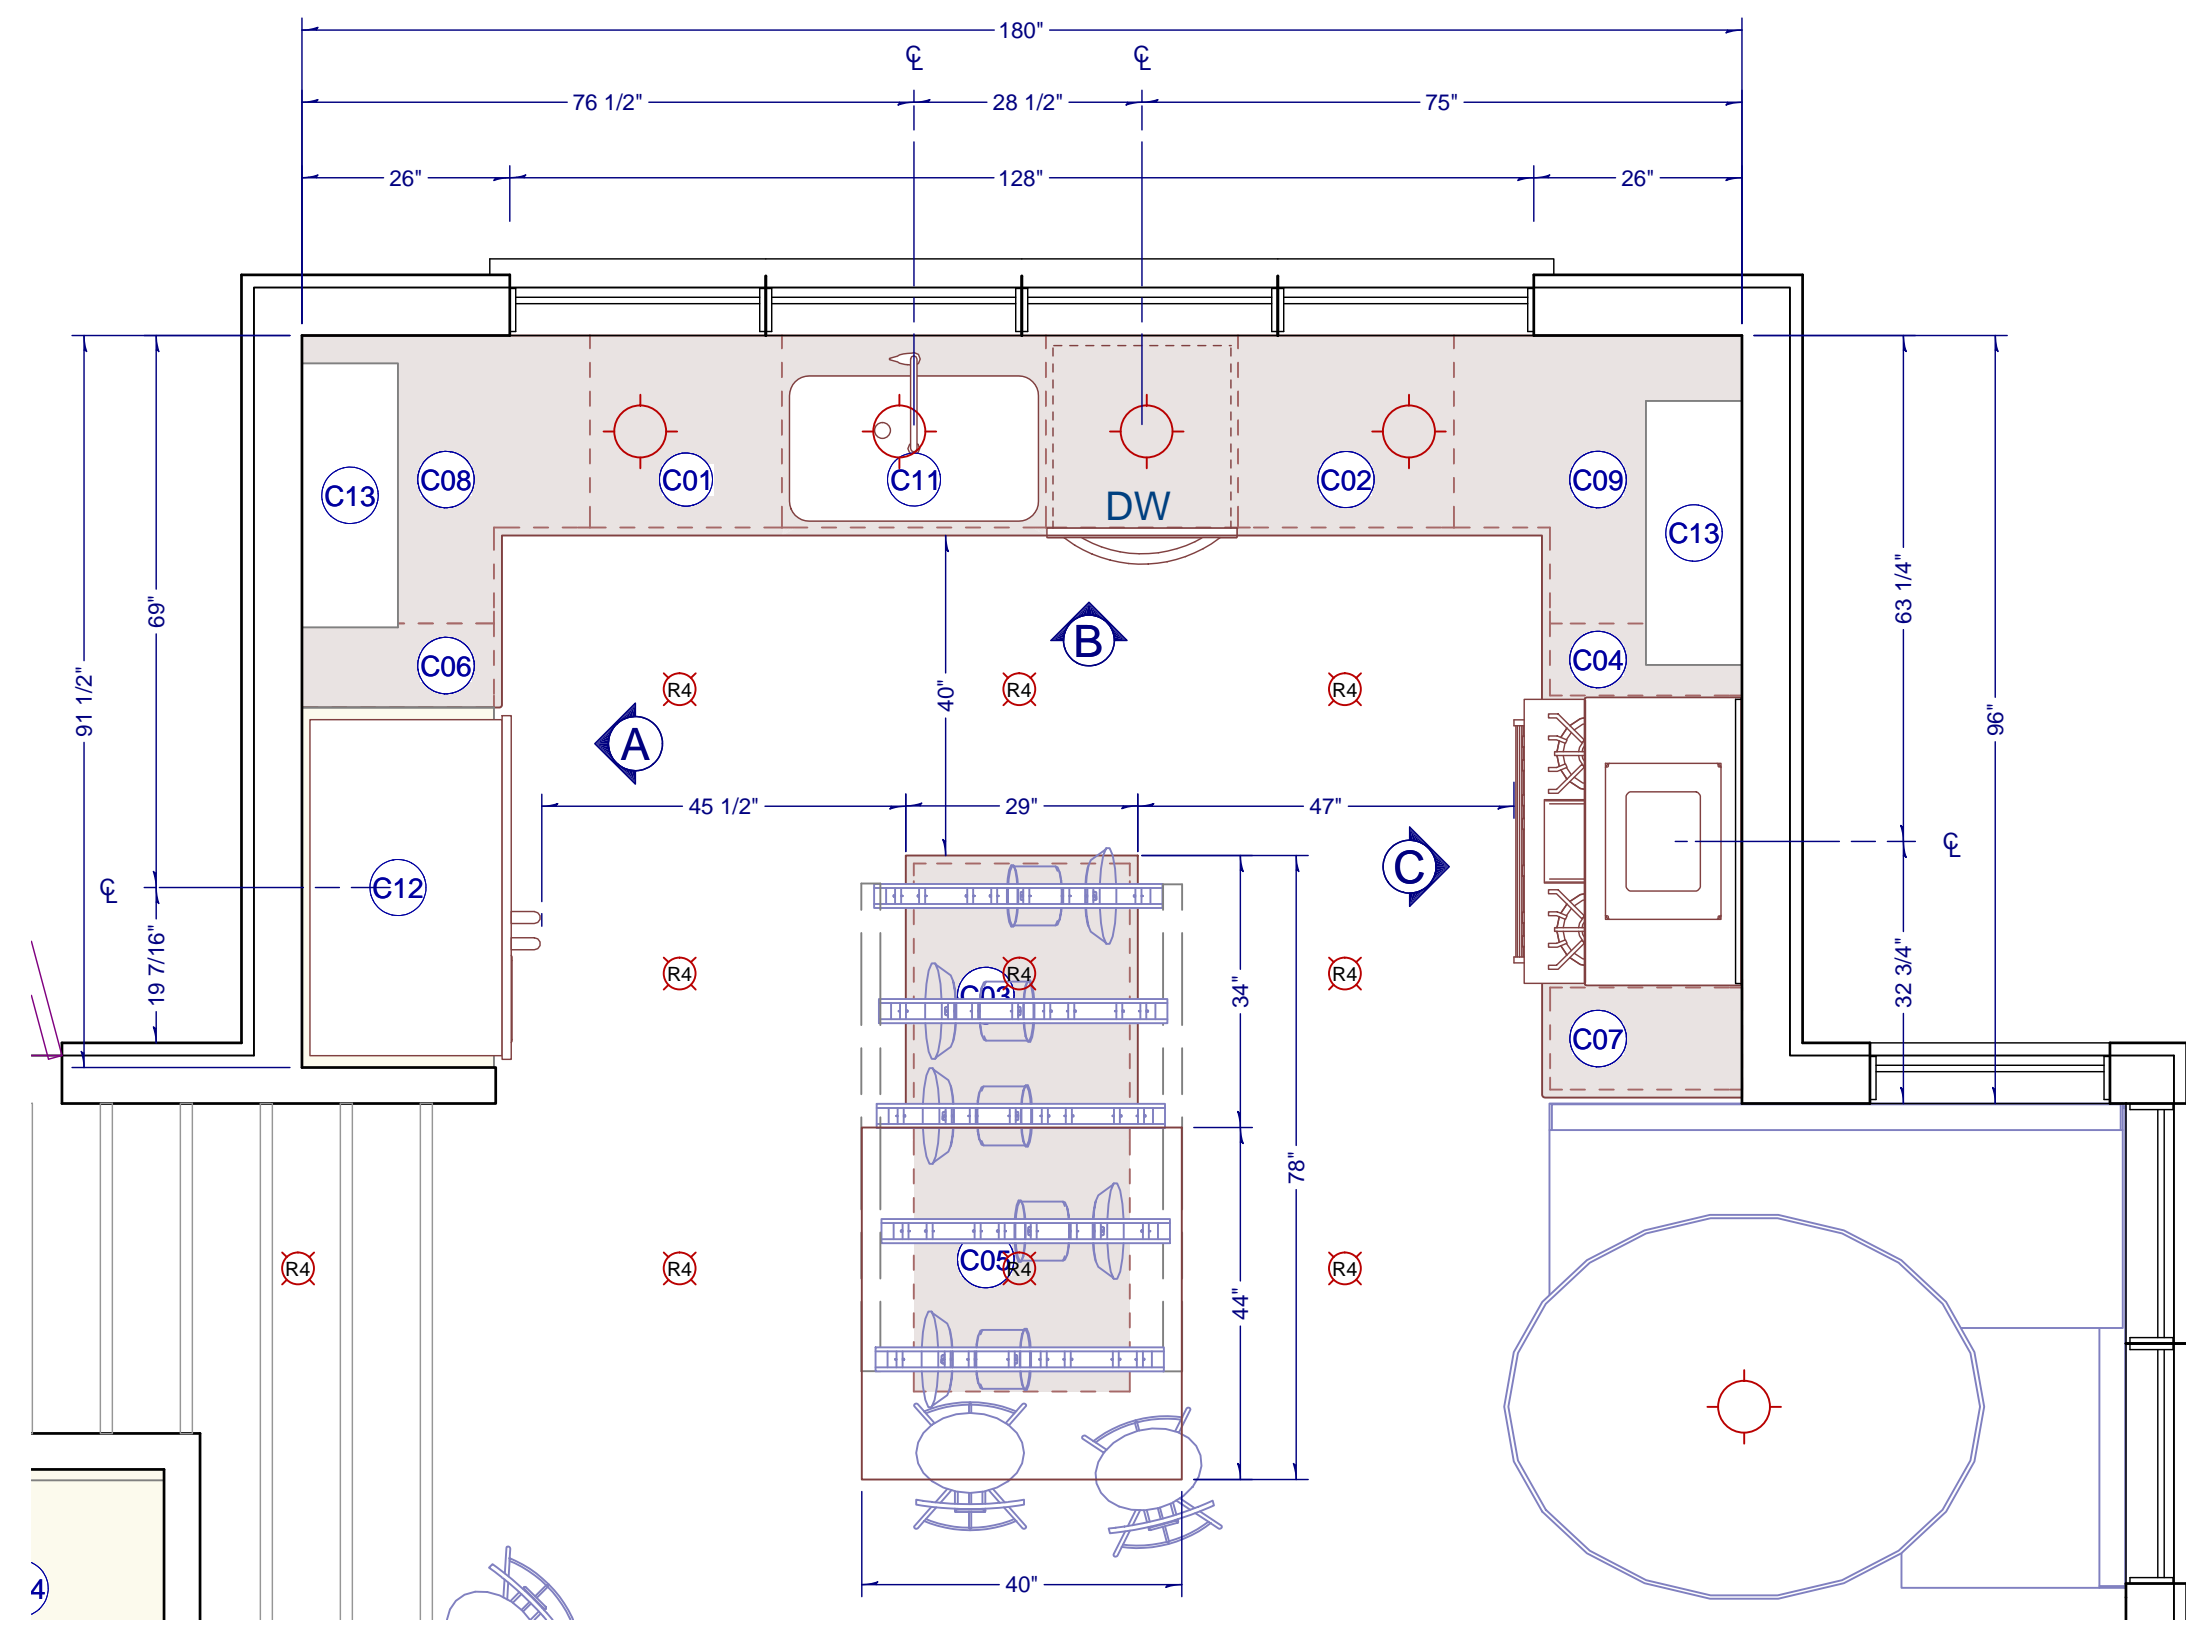

**KITCHEN FLOOR PLAN**  
1/4" = 1'



NO.	DESCRIPTION	BY	DATE

SHEET TITLE:  
**KITCHEN**

PROJECT DESCRIPTION:  
**The Beach House**

DRAWINGS PROVIDED BY:  
**Chief Architect**  
www.chiefarchitect.com  
800.482.4433

DATE:  
9/21/2011

SCALE:

SHEET:

**A-4**