



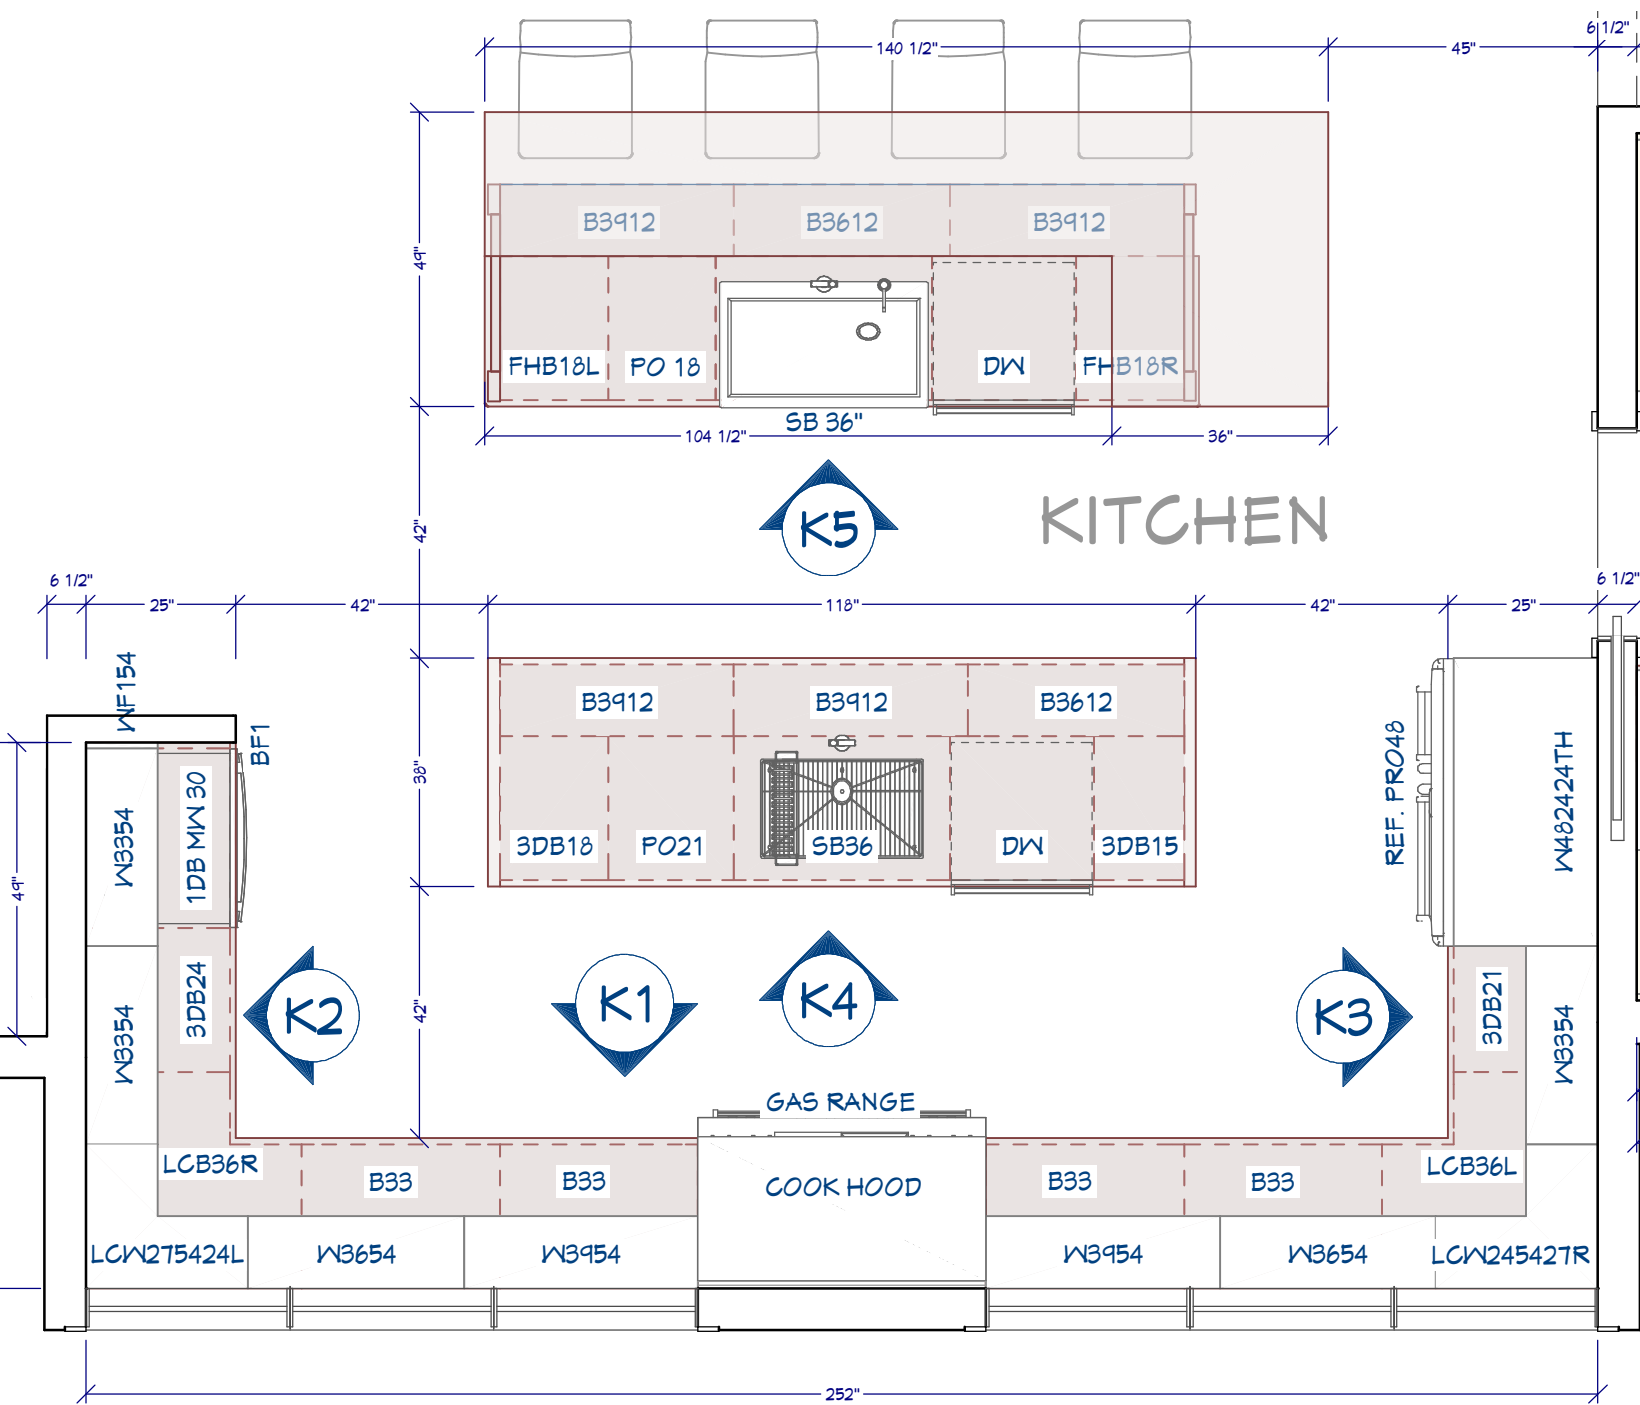


KITCHEN FLOOR PLAN

3/8"=1'


ISLAND ELEVATIONS

1/2"=1'

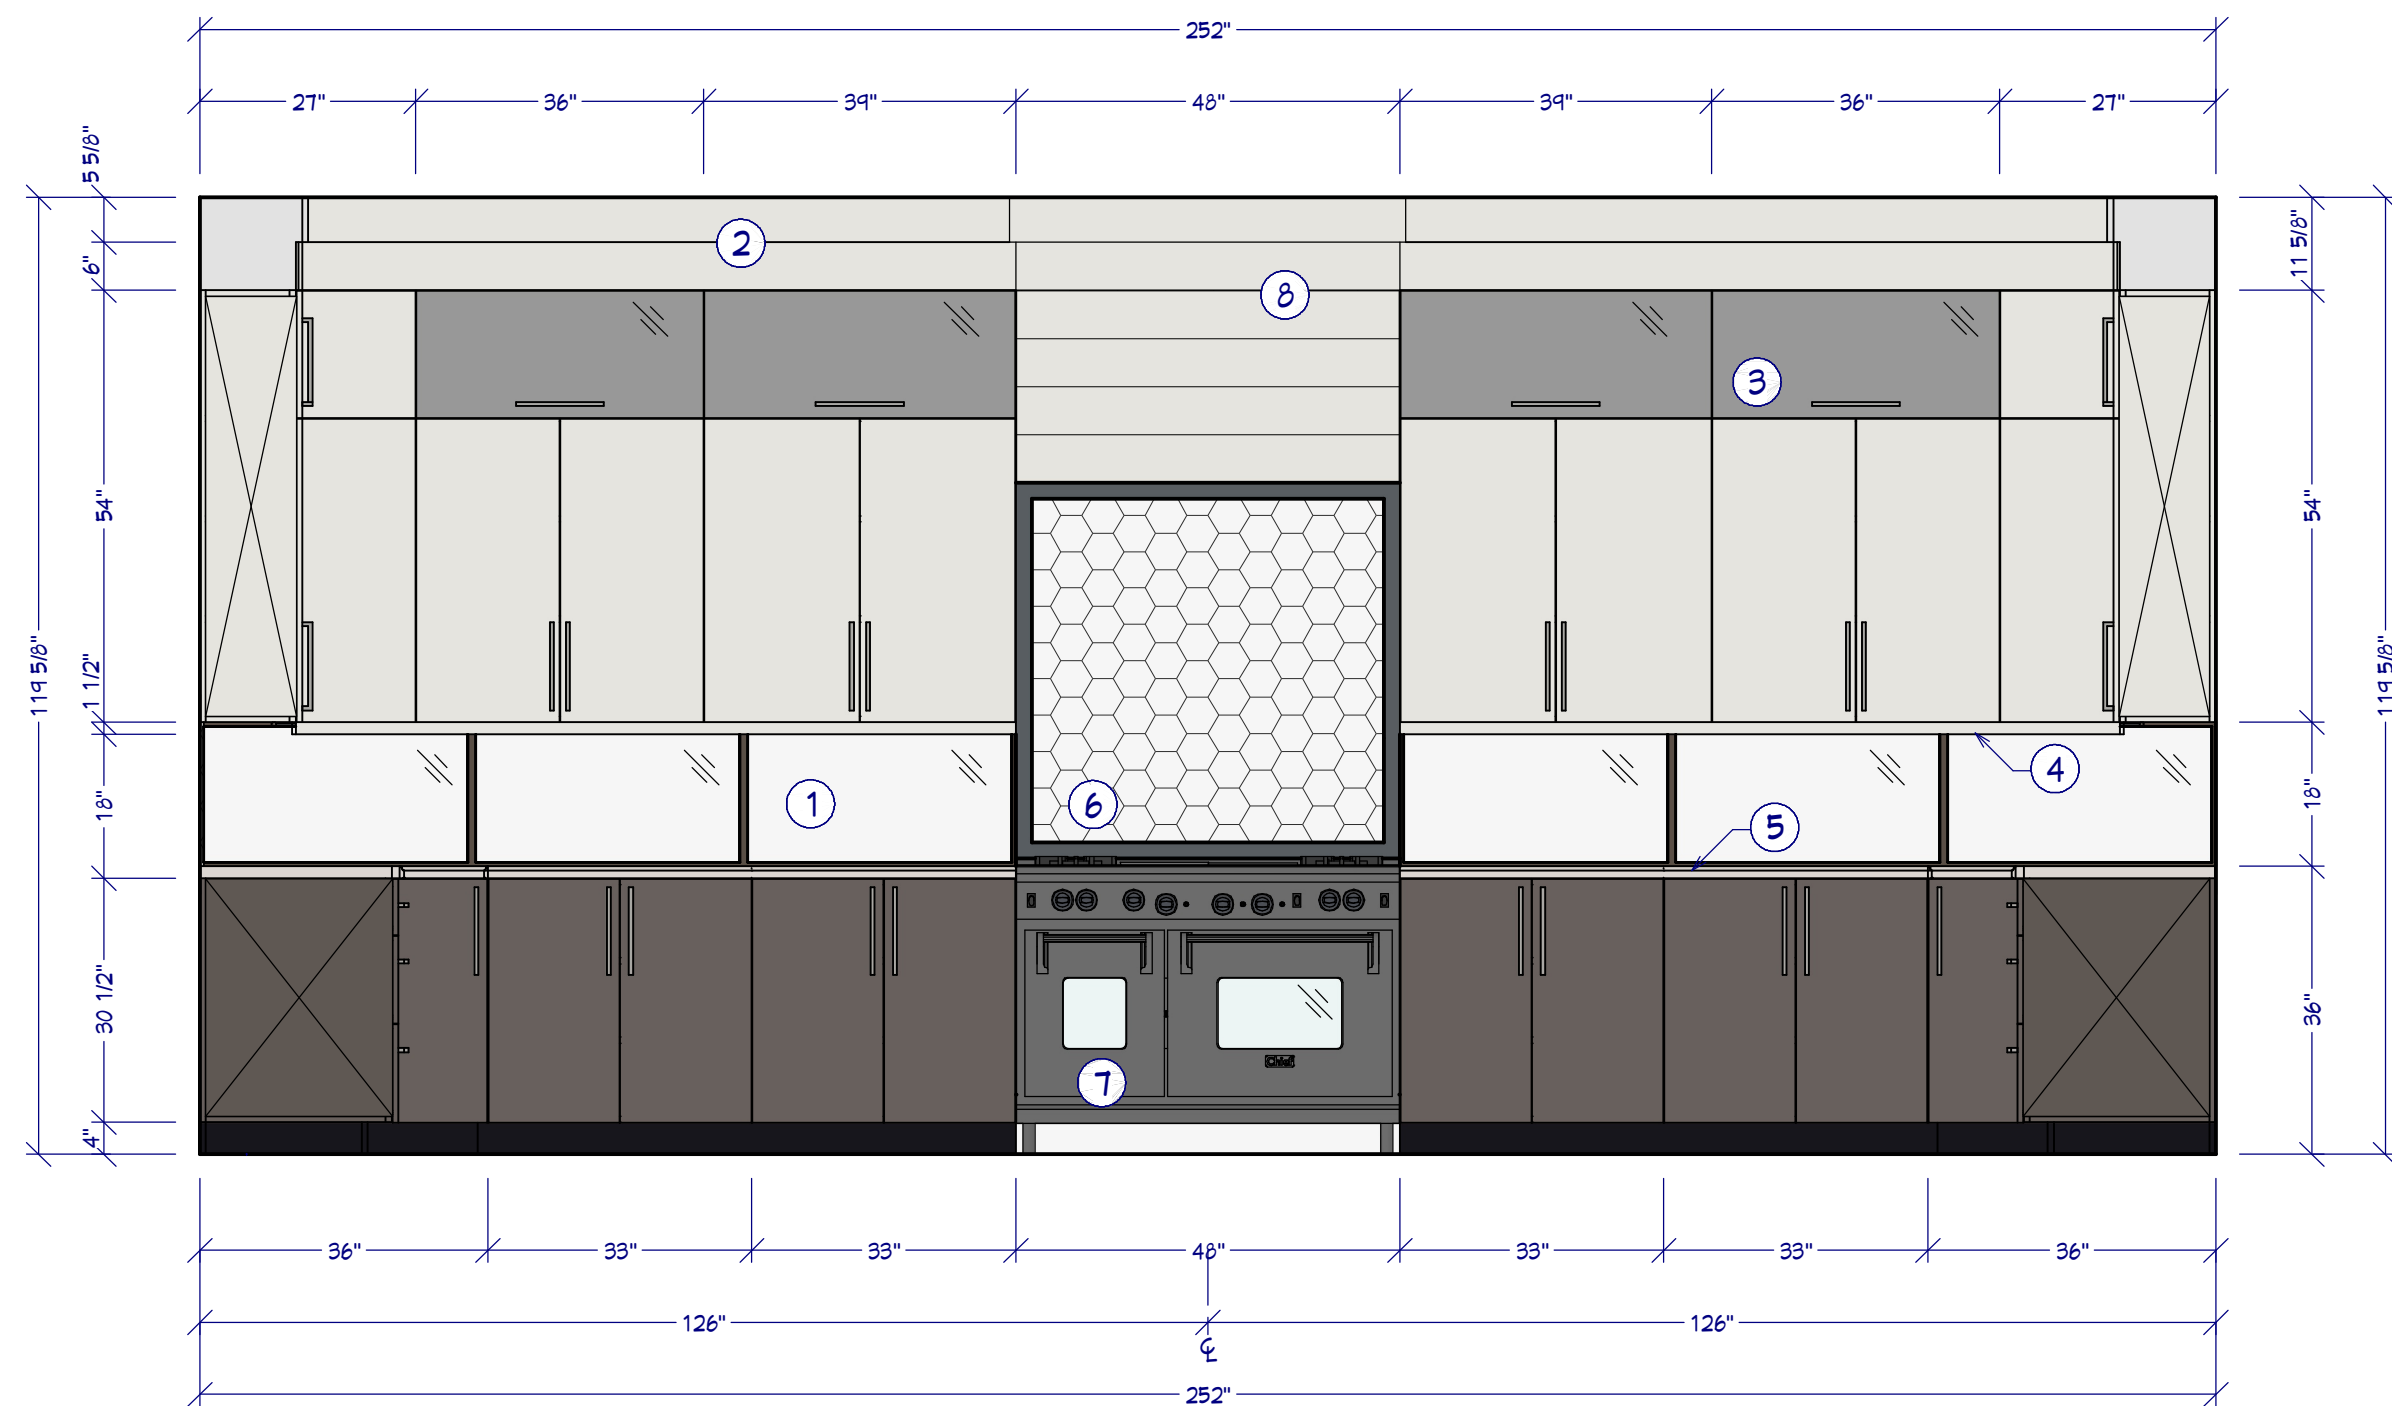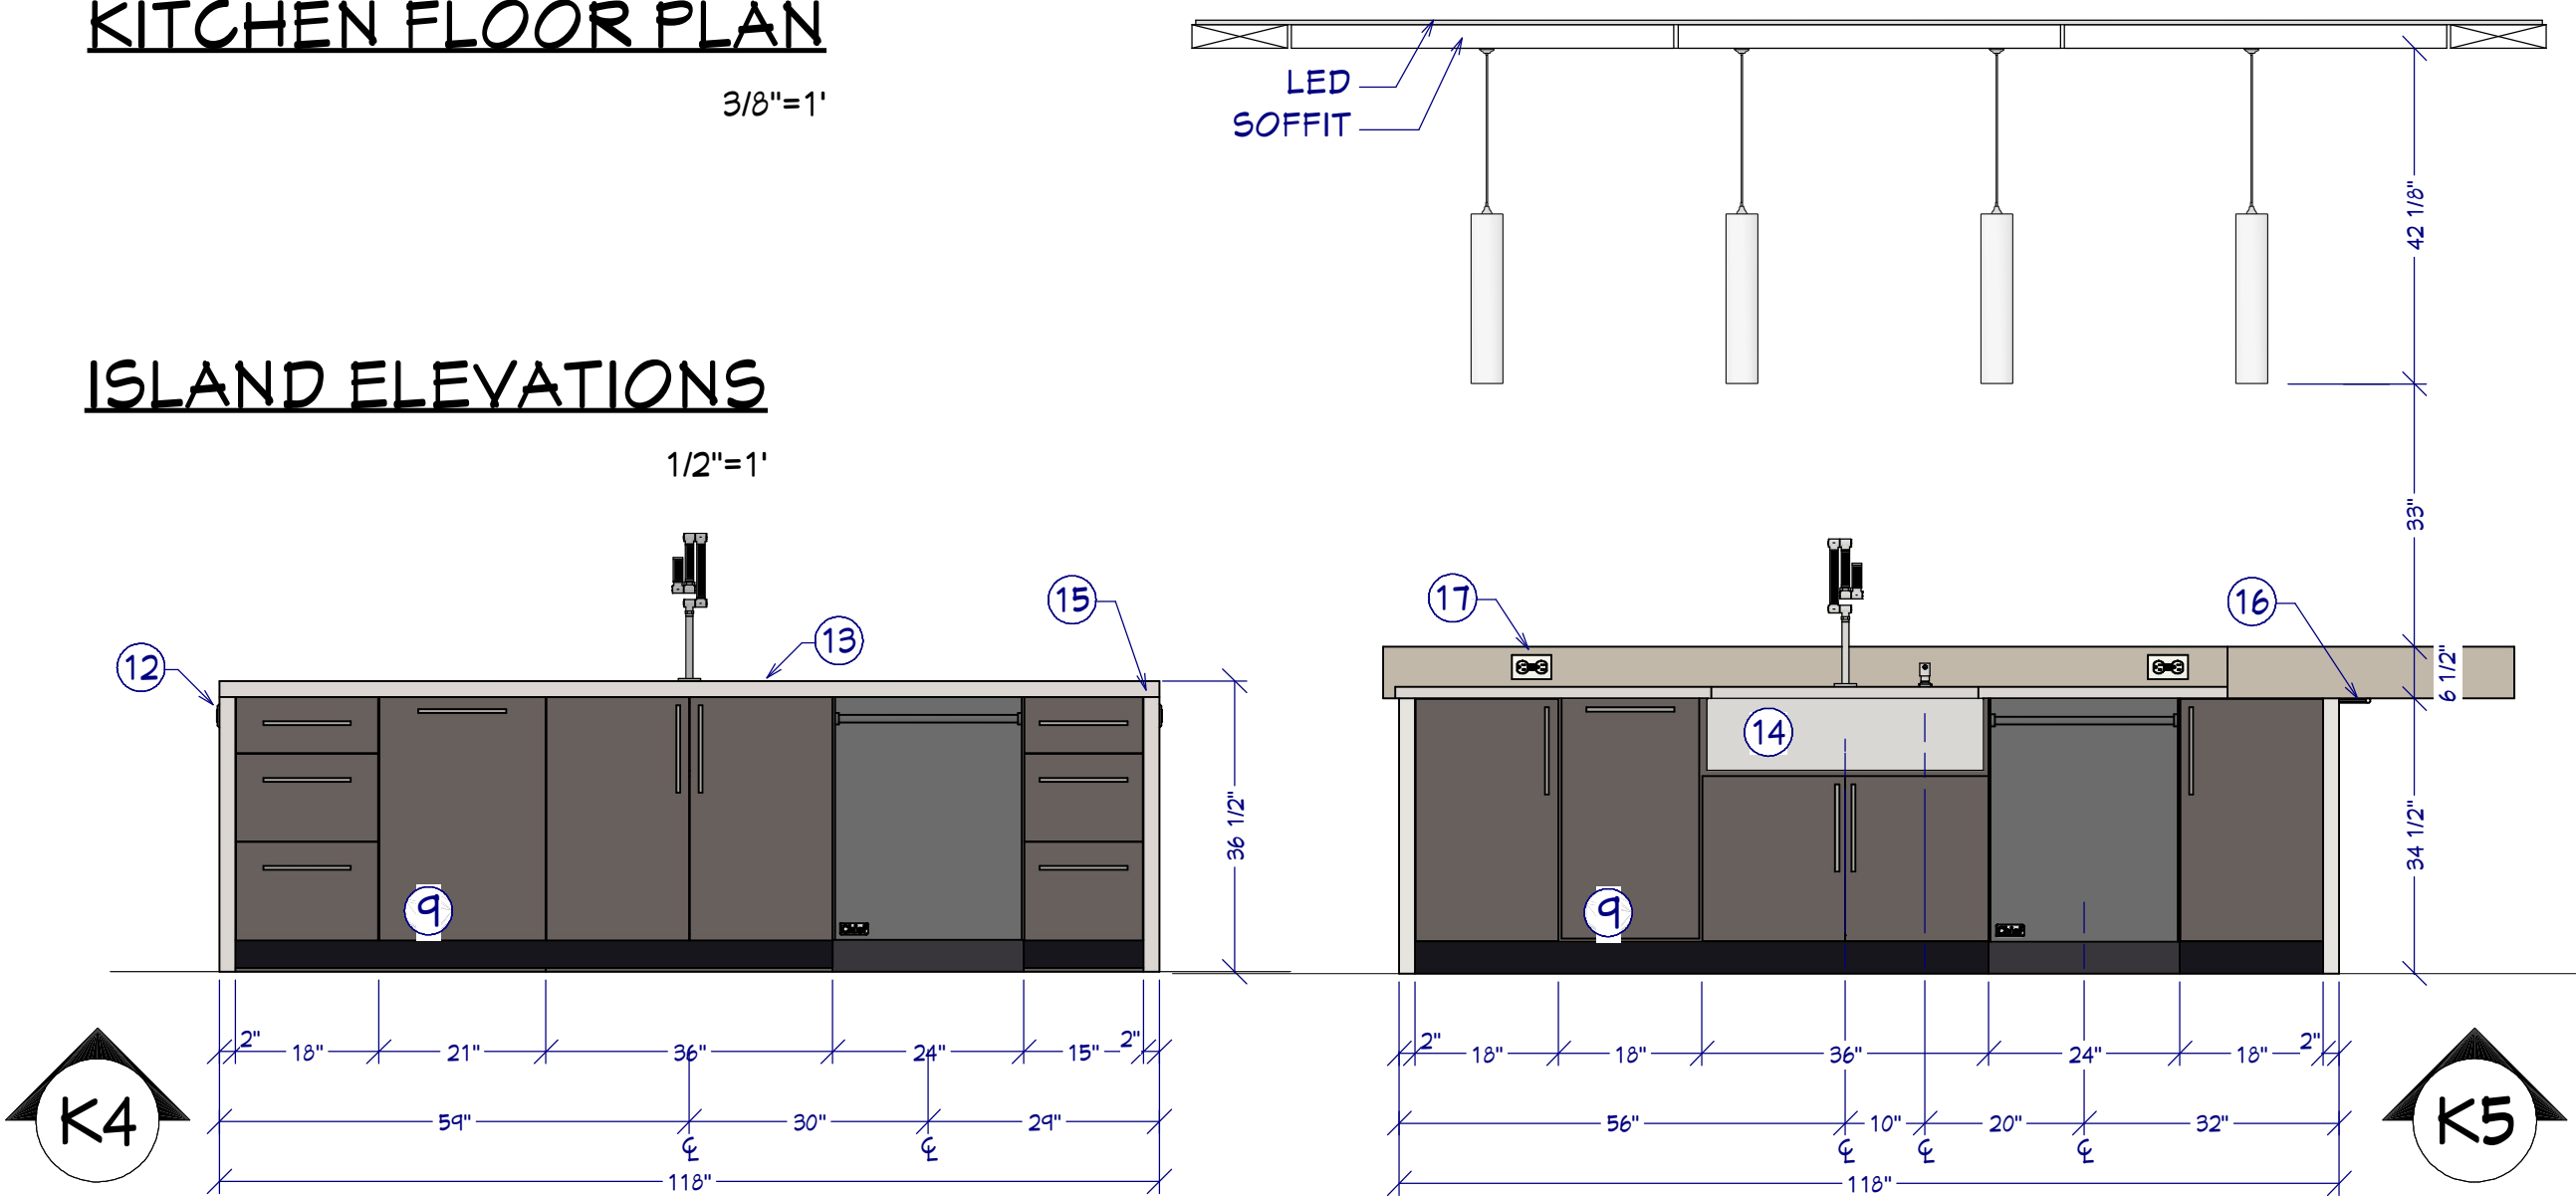


K1 MAIN WALL ELEVATION

1/2"=1'

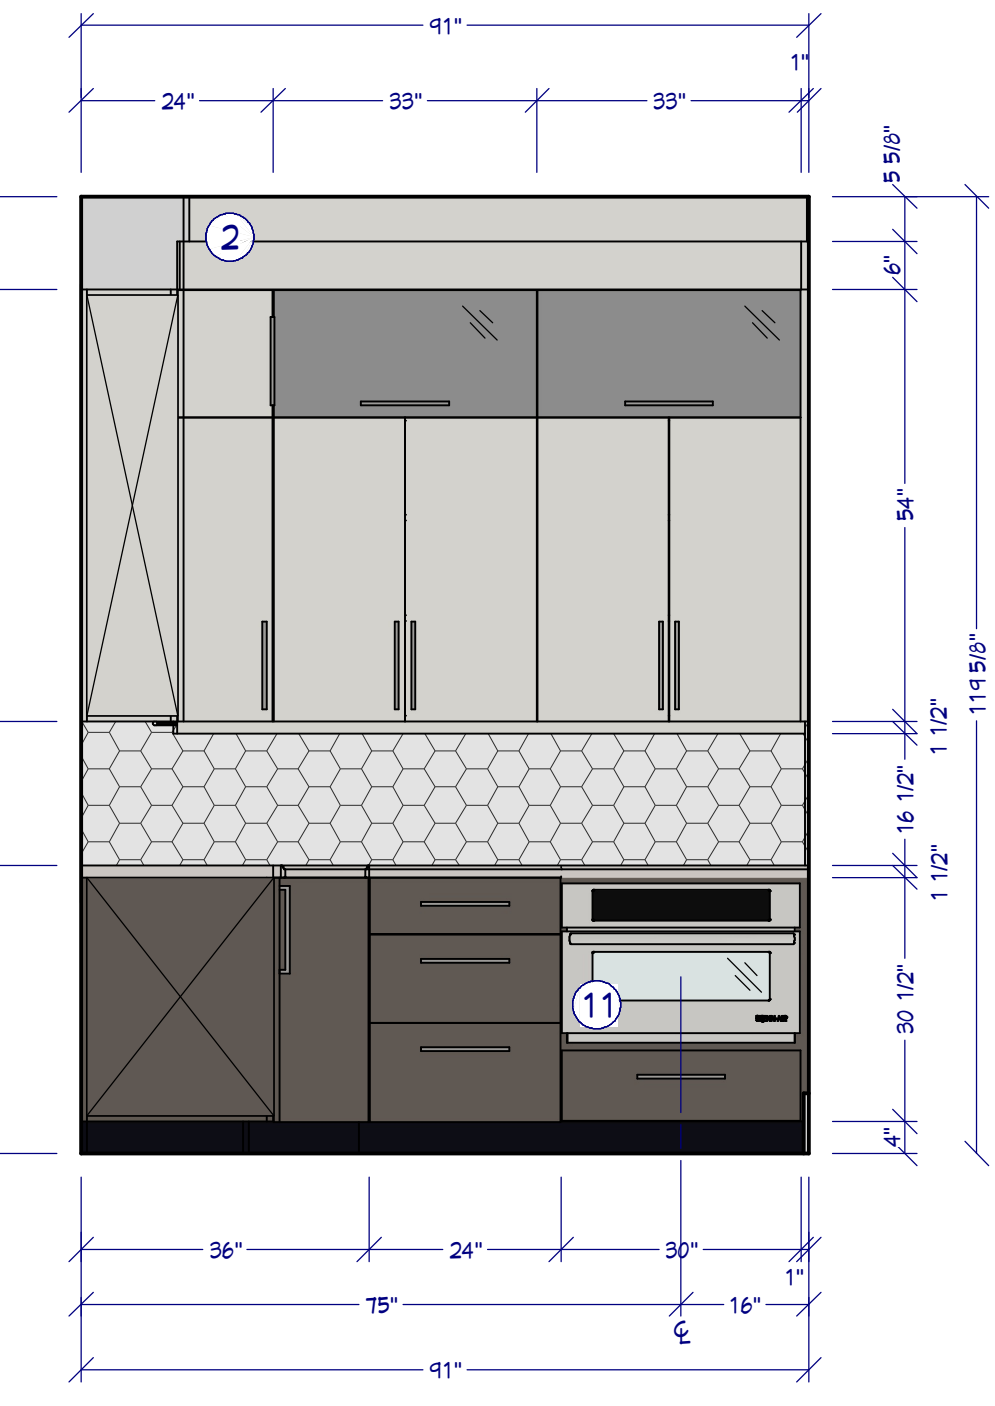

K2 SIDE WALL ELEVATION

1/2"=1'

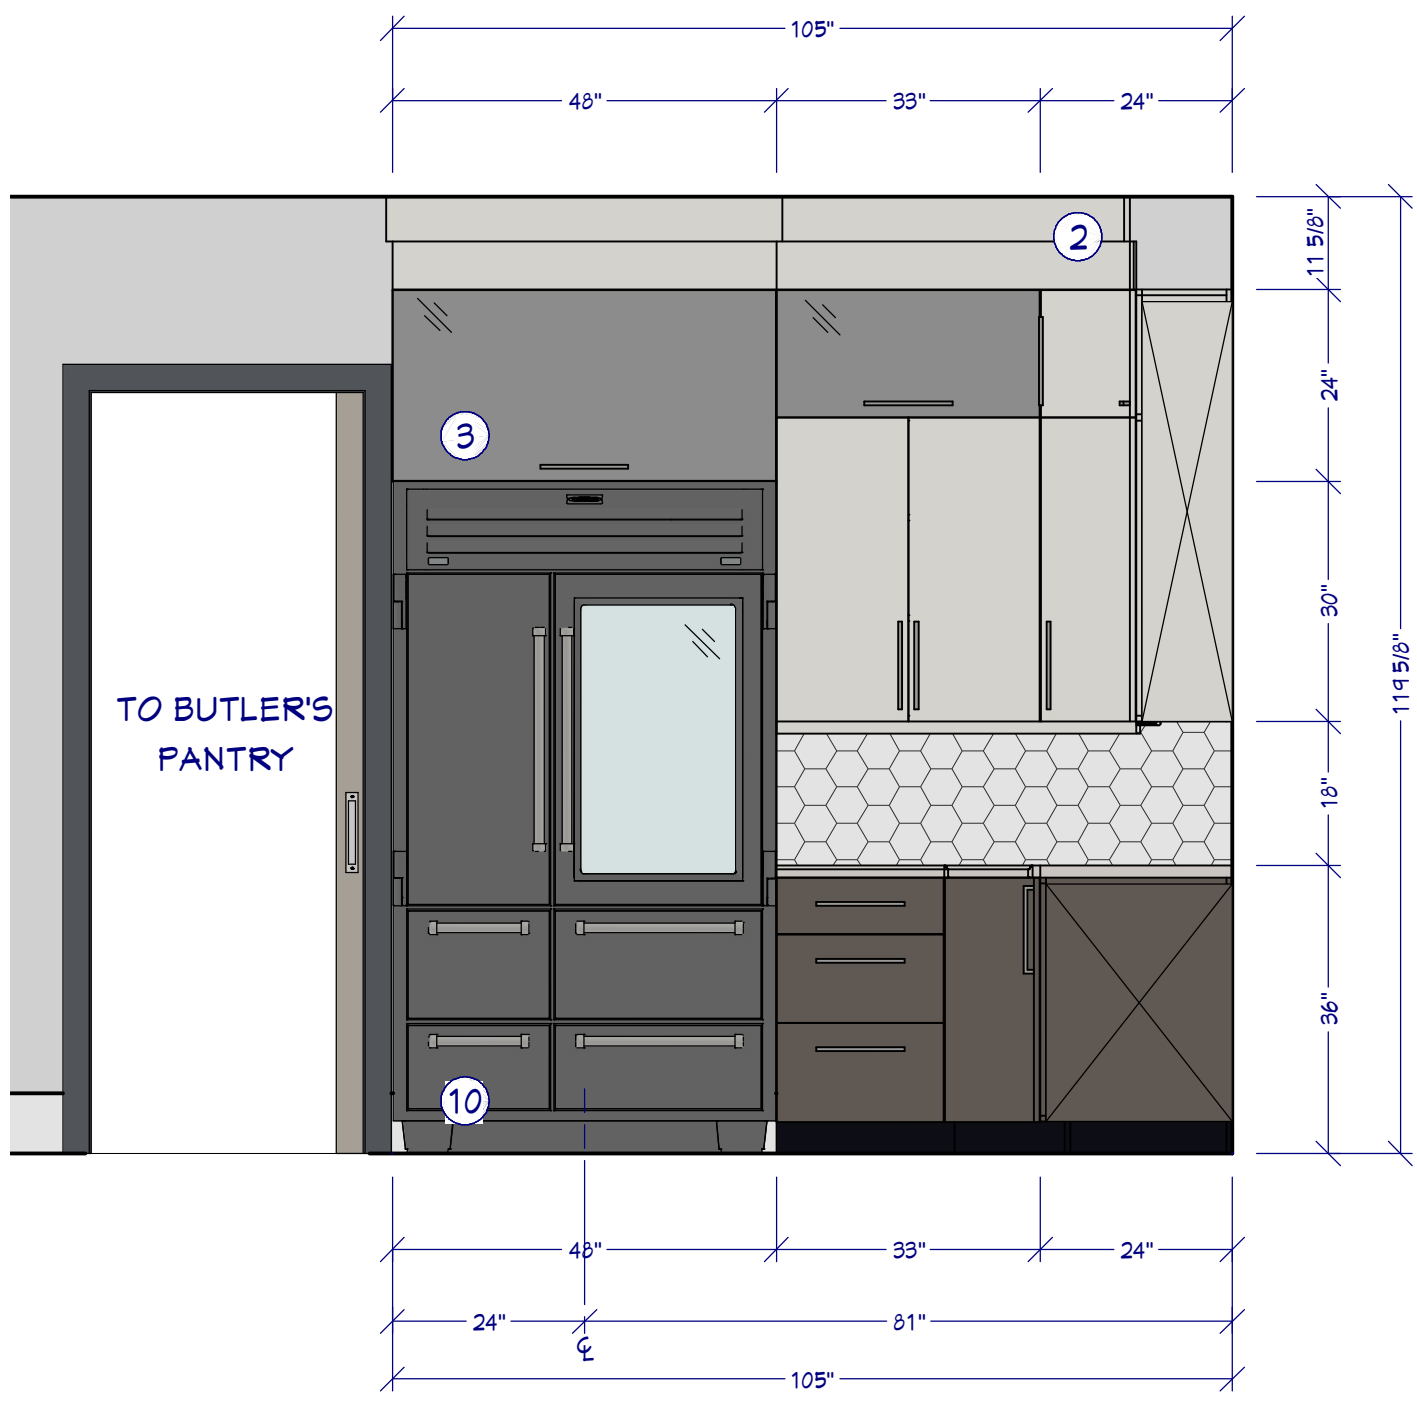

K3 SIDE WALL ELEVATION

1/2"=1'

KITCHEN & CABINET NOTES:

- 1 ALL CABINETS FRAMELESS WHITE OAK
- 2 CONFIRM FINISH & STAIN/PAINT WITH CLIENT PRIOR TO ORDERING
- 3 CONFIRM DOOR & DRAWER STYLES WITH CLIENT PRIOR TO ORDERING
- 4 INSTALL HARDWARE ON SITE
- 5 INSTALL CROWN MOLDING ON SITE; CONFIRM PROFILE AND DIMENSION WITH HOME OWNER
- 6 CABINET SUPPLIER RESPONSIBLE FOR FINAL MEASUREMENTS & CABINET OPENINGS FOR APPLIANCES SPECIFICATIONS
- 7 ALL APPLIANCES TO BE ON DEDICATED CIRCUITS, UNO. REFER TO APPLIANCE SPECIFICATIONS FOR AMP/VOLTAGE REQUIREMENTS
- 8 USE MIN 6" DUCT FOR HOOD. COOK HOOD 600 CFM MIN.
- 9 CONFIRM FINAL MATERIALS FOR BACKSPLASH AND COUNTERTOP WITH CLIENT PRIOR TO ORDERING
- 10 ALL DRAWERS TO BE TONGUE & GROOVE; GLIDES TO BE SOFT CLOSE
- 11 LED STRIP LIGHTS FOR WALL CABINETS AND UNDER ISLAND
- 12 UNDERCOUNTER GFCI ELECTRICAL PLUGS
- 13 COUNTER FABRICATION: CONFIRM ALL FIXTURE MEASUREMENTS AND CENTERLINES

CABINET SCHEDULE

Q1	Q2015	1	18"	24"	36"	BASE CABINET
Q2	Q2015	1	18"	24"	36"	BASE CABINET
Q3	Q2021	1	21"	24"	36"	BASE CABINET
Q4	Q2024	1	24"	24"	36"	BASE CABINET
Q5	Q203	4	36"	24"	36"	BASE CABINET
Q6	Q2012	1	36"	12"	34 1/2"	BASE CABINET
Q7	Q2012	1	36"	12"	36"	BASE CABINET
Q8	Q2012	2	36"	12"	34 1/2"	BASE CABINET
Q9	Q2012	2	36"	12"	36"	BASE CABINET
Q10	Q2015L	1	18"	24"	36"	BASE CABINET
Q11	Q2015R	1	18"	24"	36"	BASE CABINET
Q12	Q2021L	1	36"	24"	36"	CORNER BASE CABINET
Q13	Q2021R	1	36"	24"	36"	CORNER BASE CABINET
Q14	Q2024	1	24"	24"	36"	CORNER WALL CABINET
Q15	Q2024	1	24"	24"	36"	CORNER WALL CABINET
Q16	Q2024	1	36"	24"	36"	END BASE CABINET
Q17	Q2024	1	36"	24"	34 1/2"	APRON BASE CABINET
Q18	Q2024	2	36"	12"	36"	WALL CABINET
Q19	Q2024	2	36"	12"	36"	WALL CABINET
Q20	Q2024	1	48"	24"	36"	WALL CABINET
Q21	Q2024	1	30"	24"	36"	BASE CABINET MICROWAVE DRAWER
Q22	Q2015	1	18"	24"	36"	PO DOUBLE WASTE CONTAINER
Q23	Q2021	1	21"	24"	36"	BASE CABINET WASTE PULLOUT
Q24	Q2015	1	11"	24"	36"	BASE CABINET FILLER
Q25	Q2015	1	11"	12"	36"	WALL CABINET FILLER
Q26	Q2024	3	30"	12"	36"	WALL CABINET

RENDERINGS

FOR ILLUSTRATION ONLY

NO SCALE



KITCHEN KEY NOTES:

- 1 TEMPERED GLASS WINDOWS
- 2 CROWN MOLDING
- 3 RAIN WATER GLASS
- 4 UNDER CAB LED LIGHTING & STRIP PLUGS
- 5 OGEE EDGE PROFILE
- 6 FRAMED BACKSPLASH
- 7 GAS COOK RANGE / ELECTRIC OVEN
- 8 CUSTOM COOK HOOD
- 9 WASTE PULLOUT
- 10 SUBZERO PRO48 REF.
- 11 MICROWAVE DRAWER
- 12 COUNTER MOUNTED OUTLETS, EACH SIDE
- 13 KOHLER UNDERMOUNT SINK
- 14 STAINLESS APRON SINK
- 15 BUTT EDGE WATERFALL
- 16 UNDERMOUNT LED LIGHT
- 17 COUNTER MOUNTED OUTLET