





MASTER BATH RENDER

FOR ILLUSTRATION ONLY NO SCALE

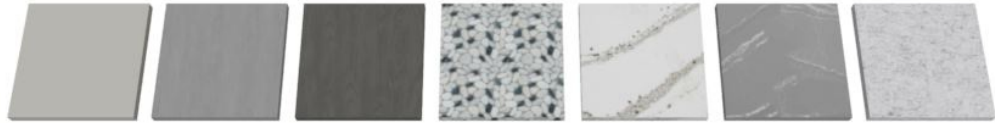

- (A) BENJAMIN MOORE 1471 SHORELINE (B) MAPLE STAINED GRAY (C) ALDER STAINED DARK BROWN (D) STRATASTONE SLICED BLACK & WHITE PEBBLE TILE (E) CAMBRIA ANNICCA (F) CAMBRIA QUEEN ANNE (G) CAMBRIA ROSEDALE

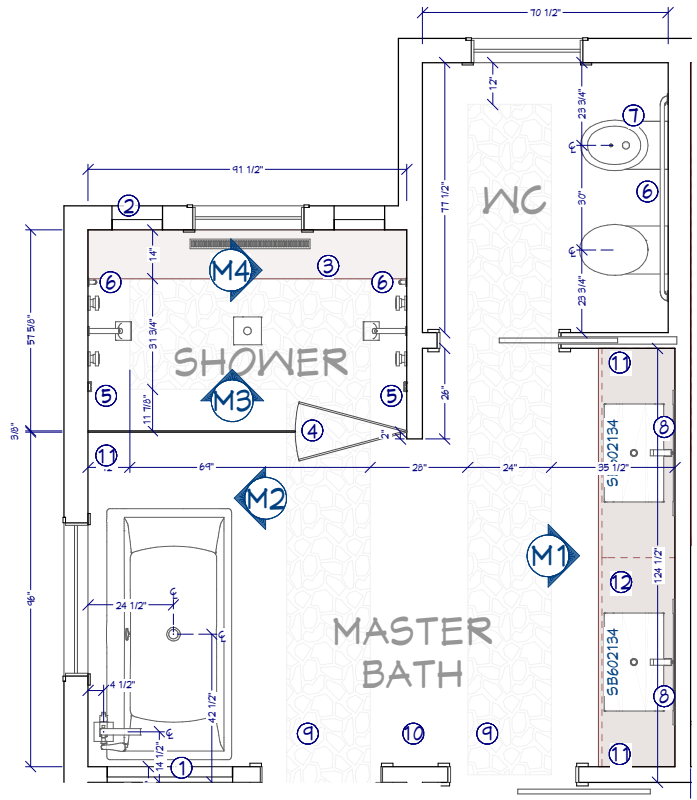

MASTER BATH FLOOR PLAN


1/2"=1'

MASTER BATH NOTES

- 1 NICHE 36"W 18"H 30"FTB
- 2 NICHE 14.5"W 28"H 54"FTB
- 3 SHOWER BENCH 14"W
- 4 DUAL SWING
- 5 DTV CONTROL
- 6 GRAB BAR
- 7 BIDET
- 8 LED MIRROR
- 9 FLOOR INLAY
- 10 HEATED FLOOR
- 11 TOWEL MOUNT
- 12 SOFFIT W/ LED ABOVE VANITIES

FIXTURES


Item	Qty	Description	Notes
A01	1	Shower Head	
A02	1	Shower Head	
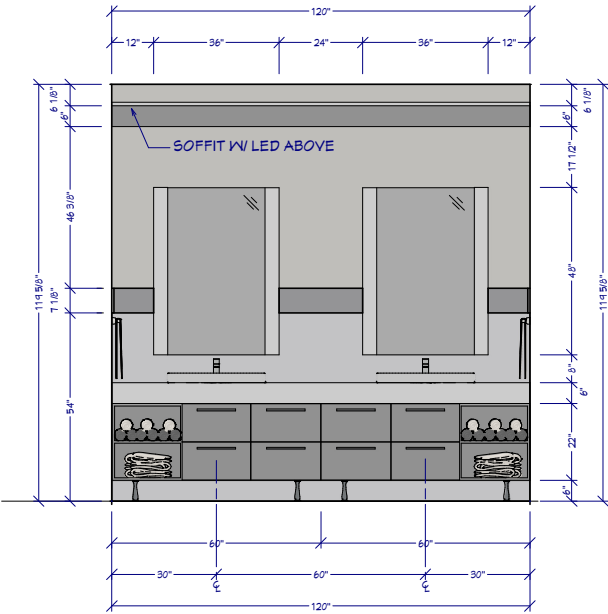

M1

MASTER BATH MAIN WALL


1/2"=1'

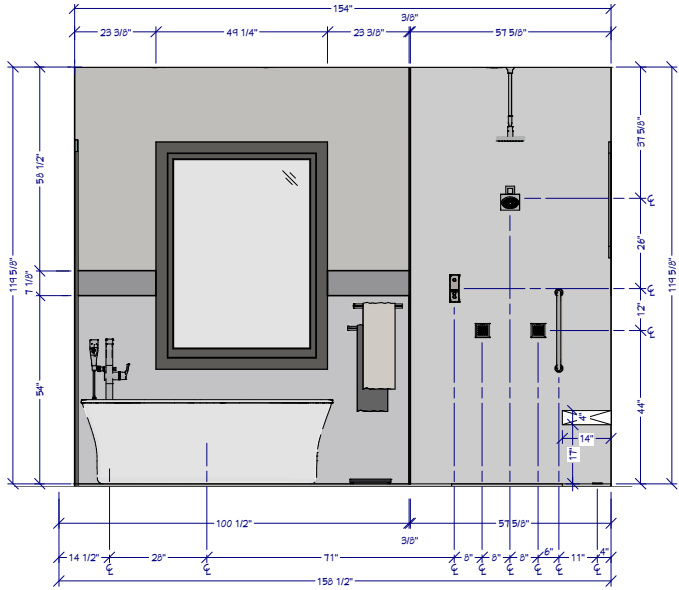

M2

SHOWER & TUB ELEVATION

1/2"=1'

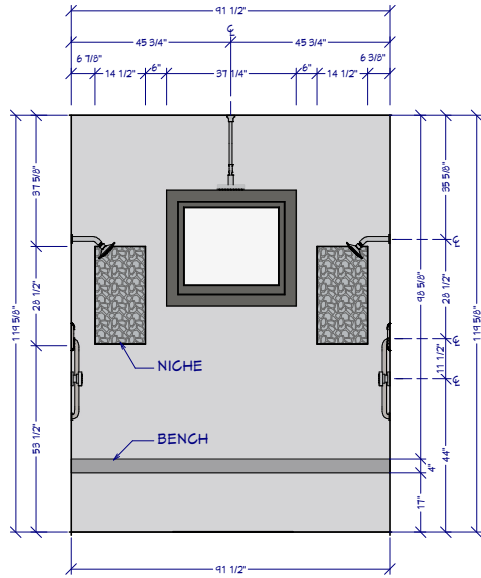

M3

SHOWER ELEVATION

1/2"=1'

SHEET NUMBER
22

SCALE @ 24" X 36"
DATE: JAN. 2020
DRAWN BY: S.H.

MASTER BATH
PLAN & ELEVATIONS

516831 Pines Dr.
Bend, OR 97703
BACHELOR VIEW

© 2020

Chief Architect
6500 N. Mineral Dr. Coeur d'Alene, ID 83815
208.292.3400
chiefarchitect.com