

B REAR ISLAND ELEVATION
3/4"=1'




KITCHEN RENDERING
FOR ILLUSTRATION ONLY NO SCALE

NOTICE, DISCLAIMER AND COPYRIGHT

This Drawing is owned and/or licensed by Chief Architect, Inc. and is solely for demonstrative and illustrative purposes as a way to help you more quickly learn and better understand the functional capabilities of the software program. You agree, under the License Agreement, that you will not reproduce, distribute or use this Sample Drawing for any other purpose without the prior written consent of Chief Architect, Inc..


CHIEF ARCHITECT, INC. MAKES NO WARRANTY WHATSOEVER WITH REGARD TO ITS SAMPLE DRAWINGS SOLELY FOR DEMONSTRATIVE AND ILLUSTRATIVE PURPOSES. CHIEF ARCHITECT, INC. MAKES NO WARRANTY THAT THE DIMENSIONS IN THESE SAMPLE DRAWINGS ARE ACCURATE AND FREE OF DISCREPANCIES. CHIEF ARCHITECT, INC. MAKES NO WARRANTY THAT THESE SAMPLE DRAWINGS COMPLY WITH ANY BUILDING CODES. THESE SAMPLE DRAWINGS ARE PROVIDED TO YOU "AS IS," AND CHIEF ARCHITECT, INC. AND THE LICENSORS OF THESE SAMPLE DRAWINGS DISCLAIM ANY AND ALL WARRANTIES WITH RESPECT TO THESE SAMPLE DRAWINGS, WHETHER EXPRESS OR IMPLIED OR ARISING BY CUSTOM OR TRADE USAGE, AND, SPECIFICALLY, MAKE NO WARRANTY OF MERCHANTABILITY OR FITNESS FOR ANY PARTICULAR PURPOSE.

UNDER NO CIRCUMSTANCES WILL CHIEF ARCHITECT, INC., ITS RESELLERS, ITS DISTRIBUTORS OR THE LICENSORS OF THE SAMPLE DRAWINGS BE LIABLE FOR ANY DAMAGES, WHETHER ARISING FROM TORT OR CONTRACT, INCLUDING LOSS OF DATA, LOST PROFITS, COST OF COVER, OR OTHER SPECIAL, INCIDENTAL, CONSEQUENTIAL OR INDIRECT DAMAGES ARISING OUT OF THE USE OF THESE SAMPLE DRAWINGS. PLEASE REFER TO YOUR END USER SOFTWARE LICENSE AGREEMENT FOR MORE INFORMATION ABOUT THE TERMS AND CONDITIONS PURSUANT TO THESE.

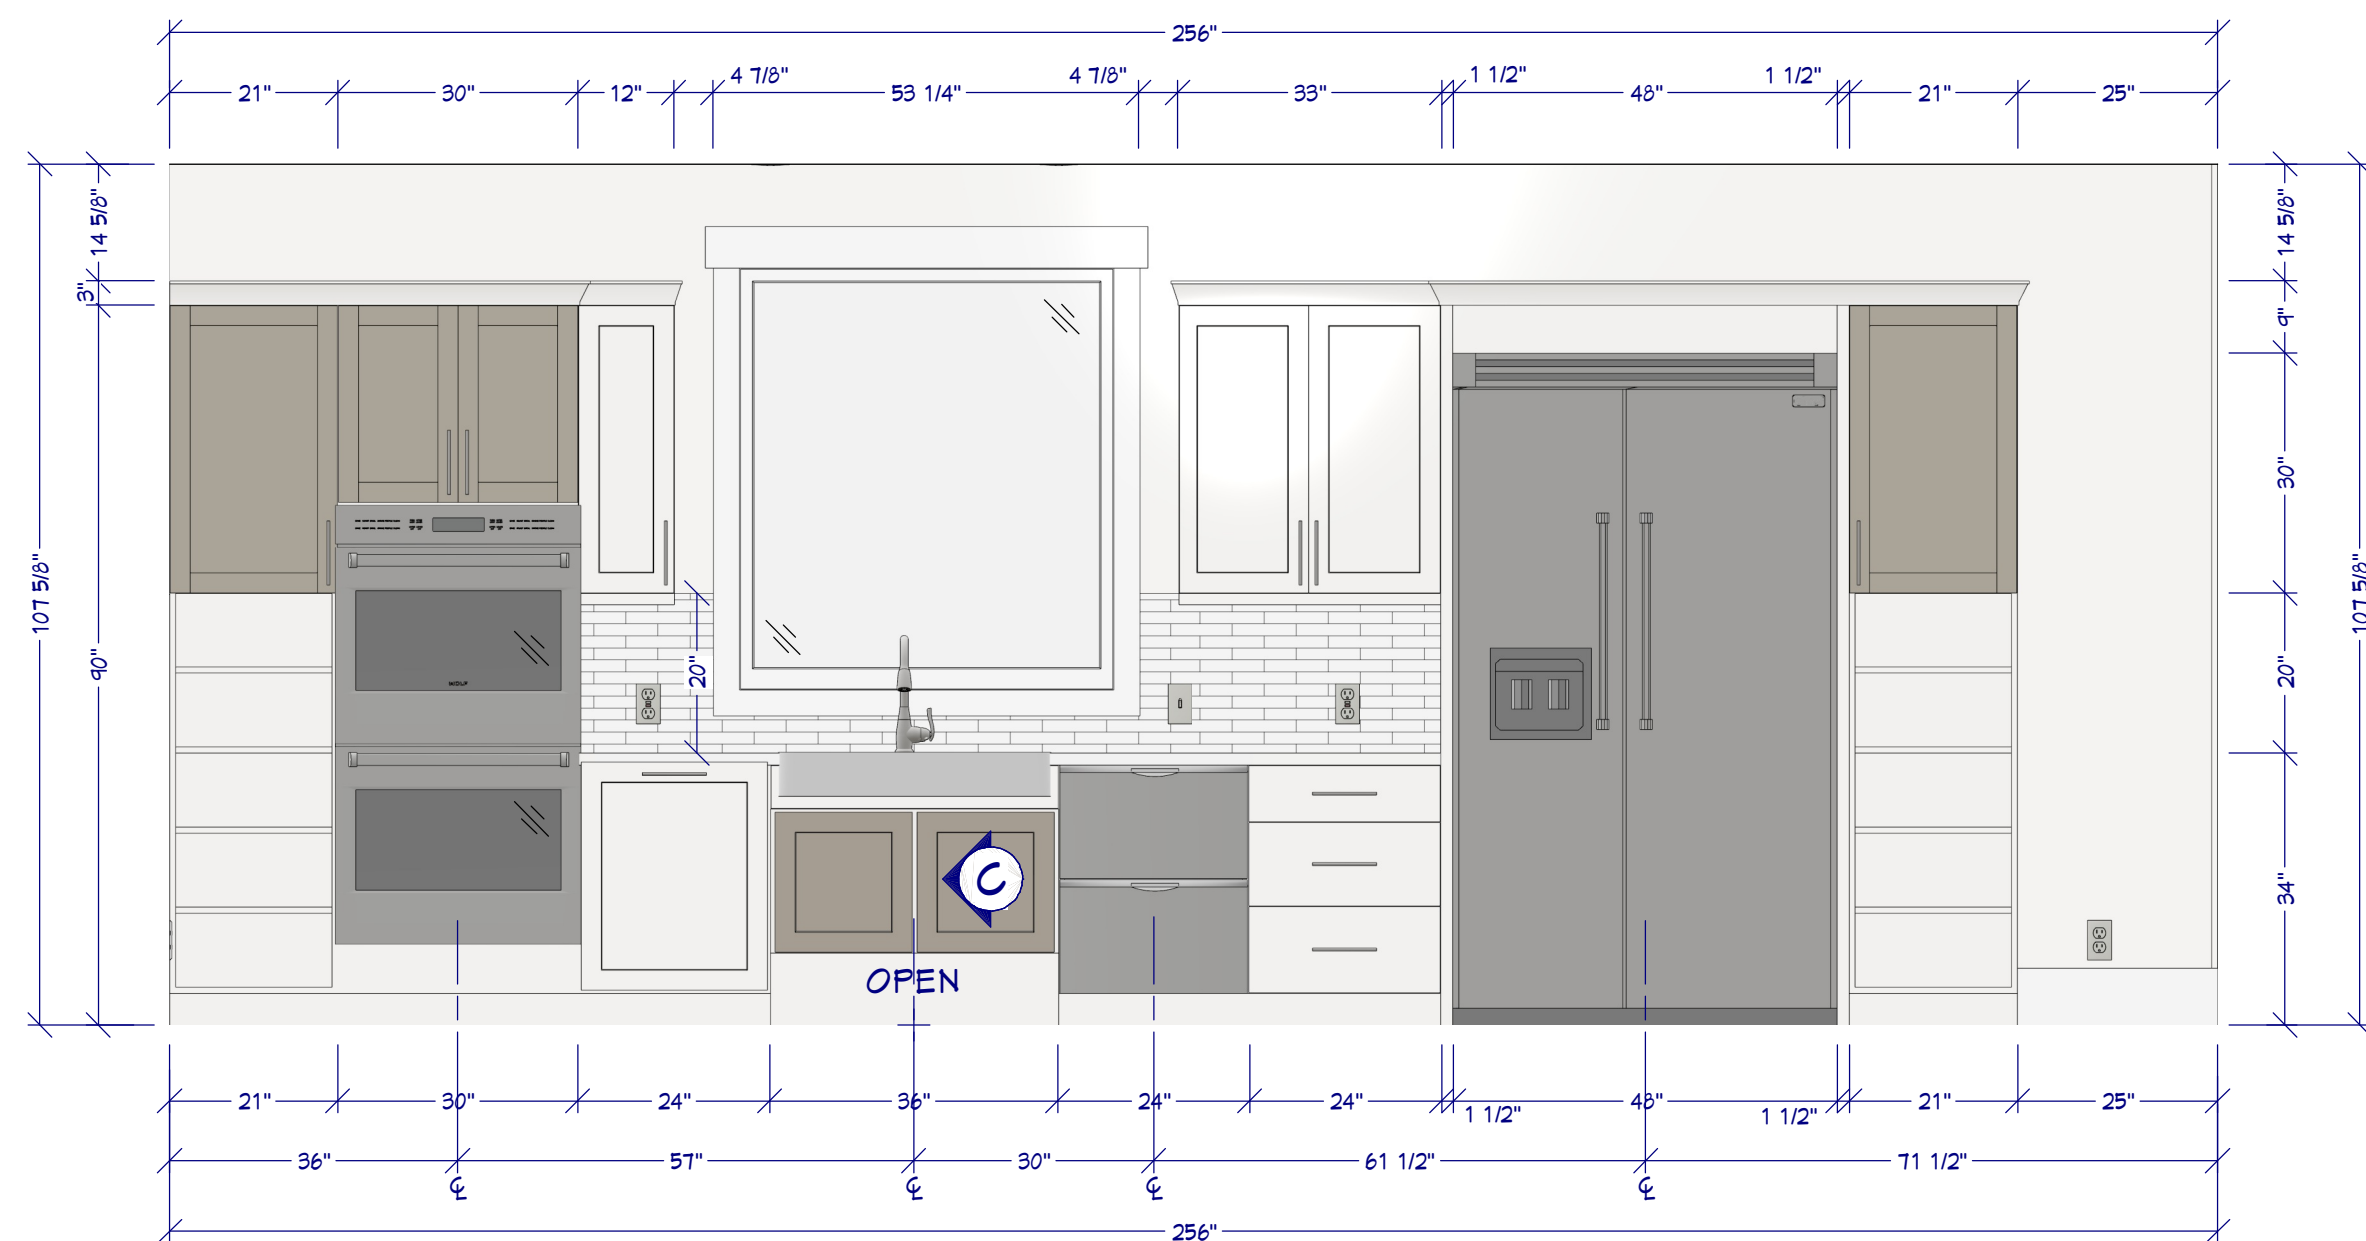


A MAIN WALL ELEVATION
1/2"=1'


ACCESS STANDARD

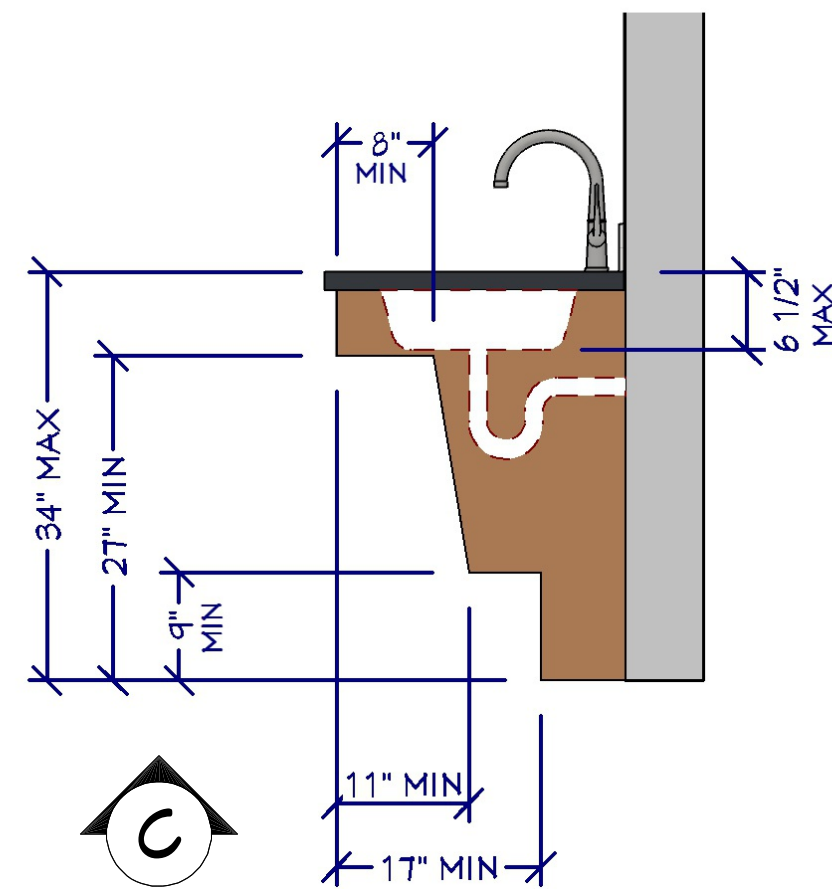


ACCESS STANDARD

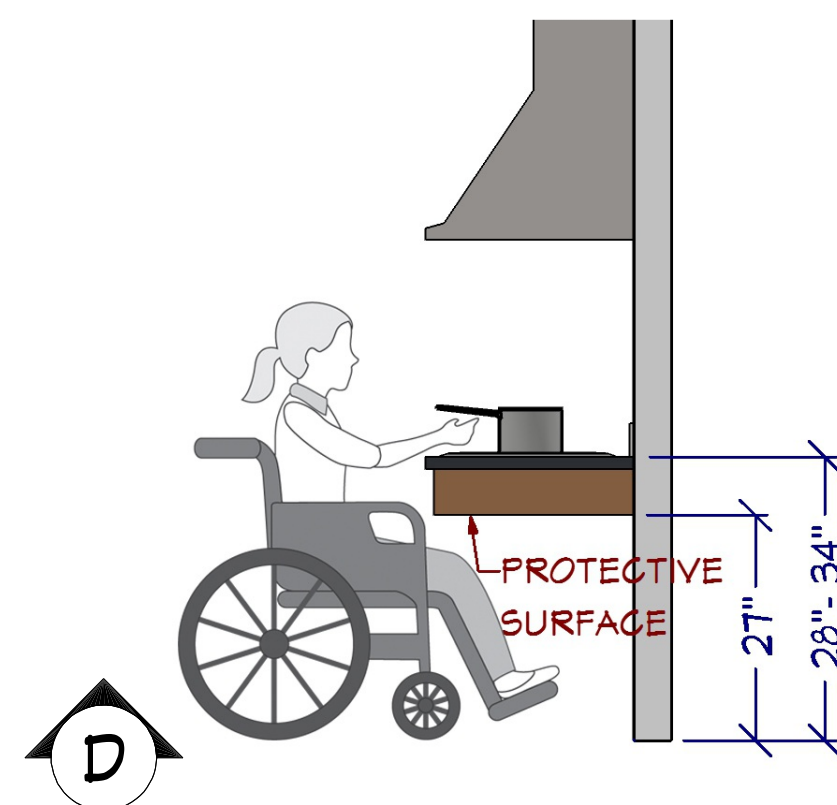


ACCESSIBLE KITCHEN

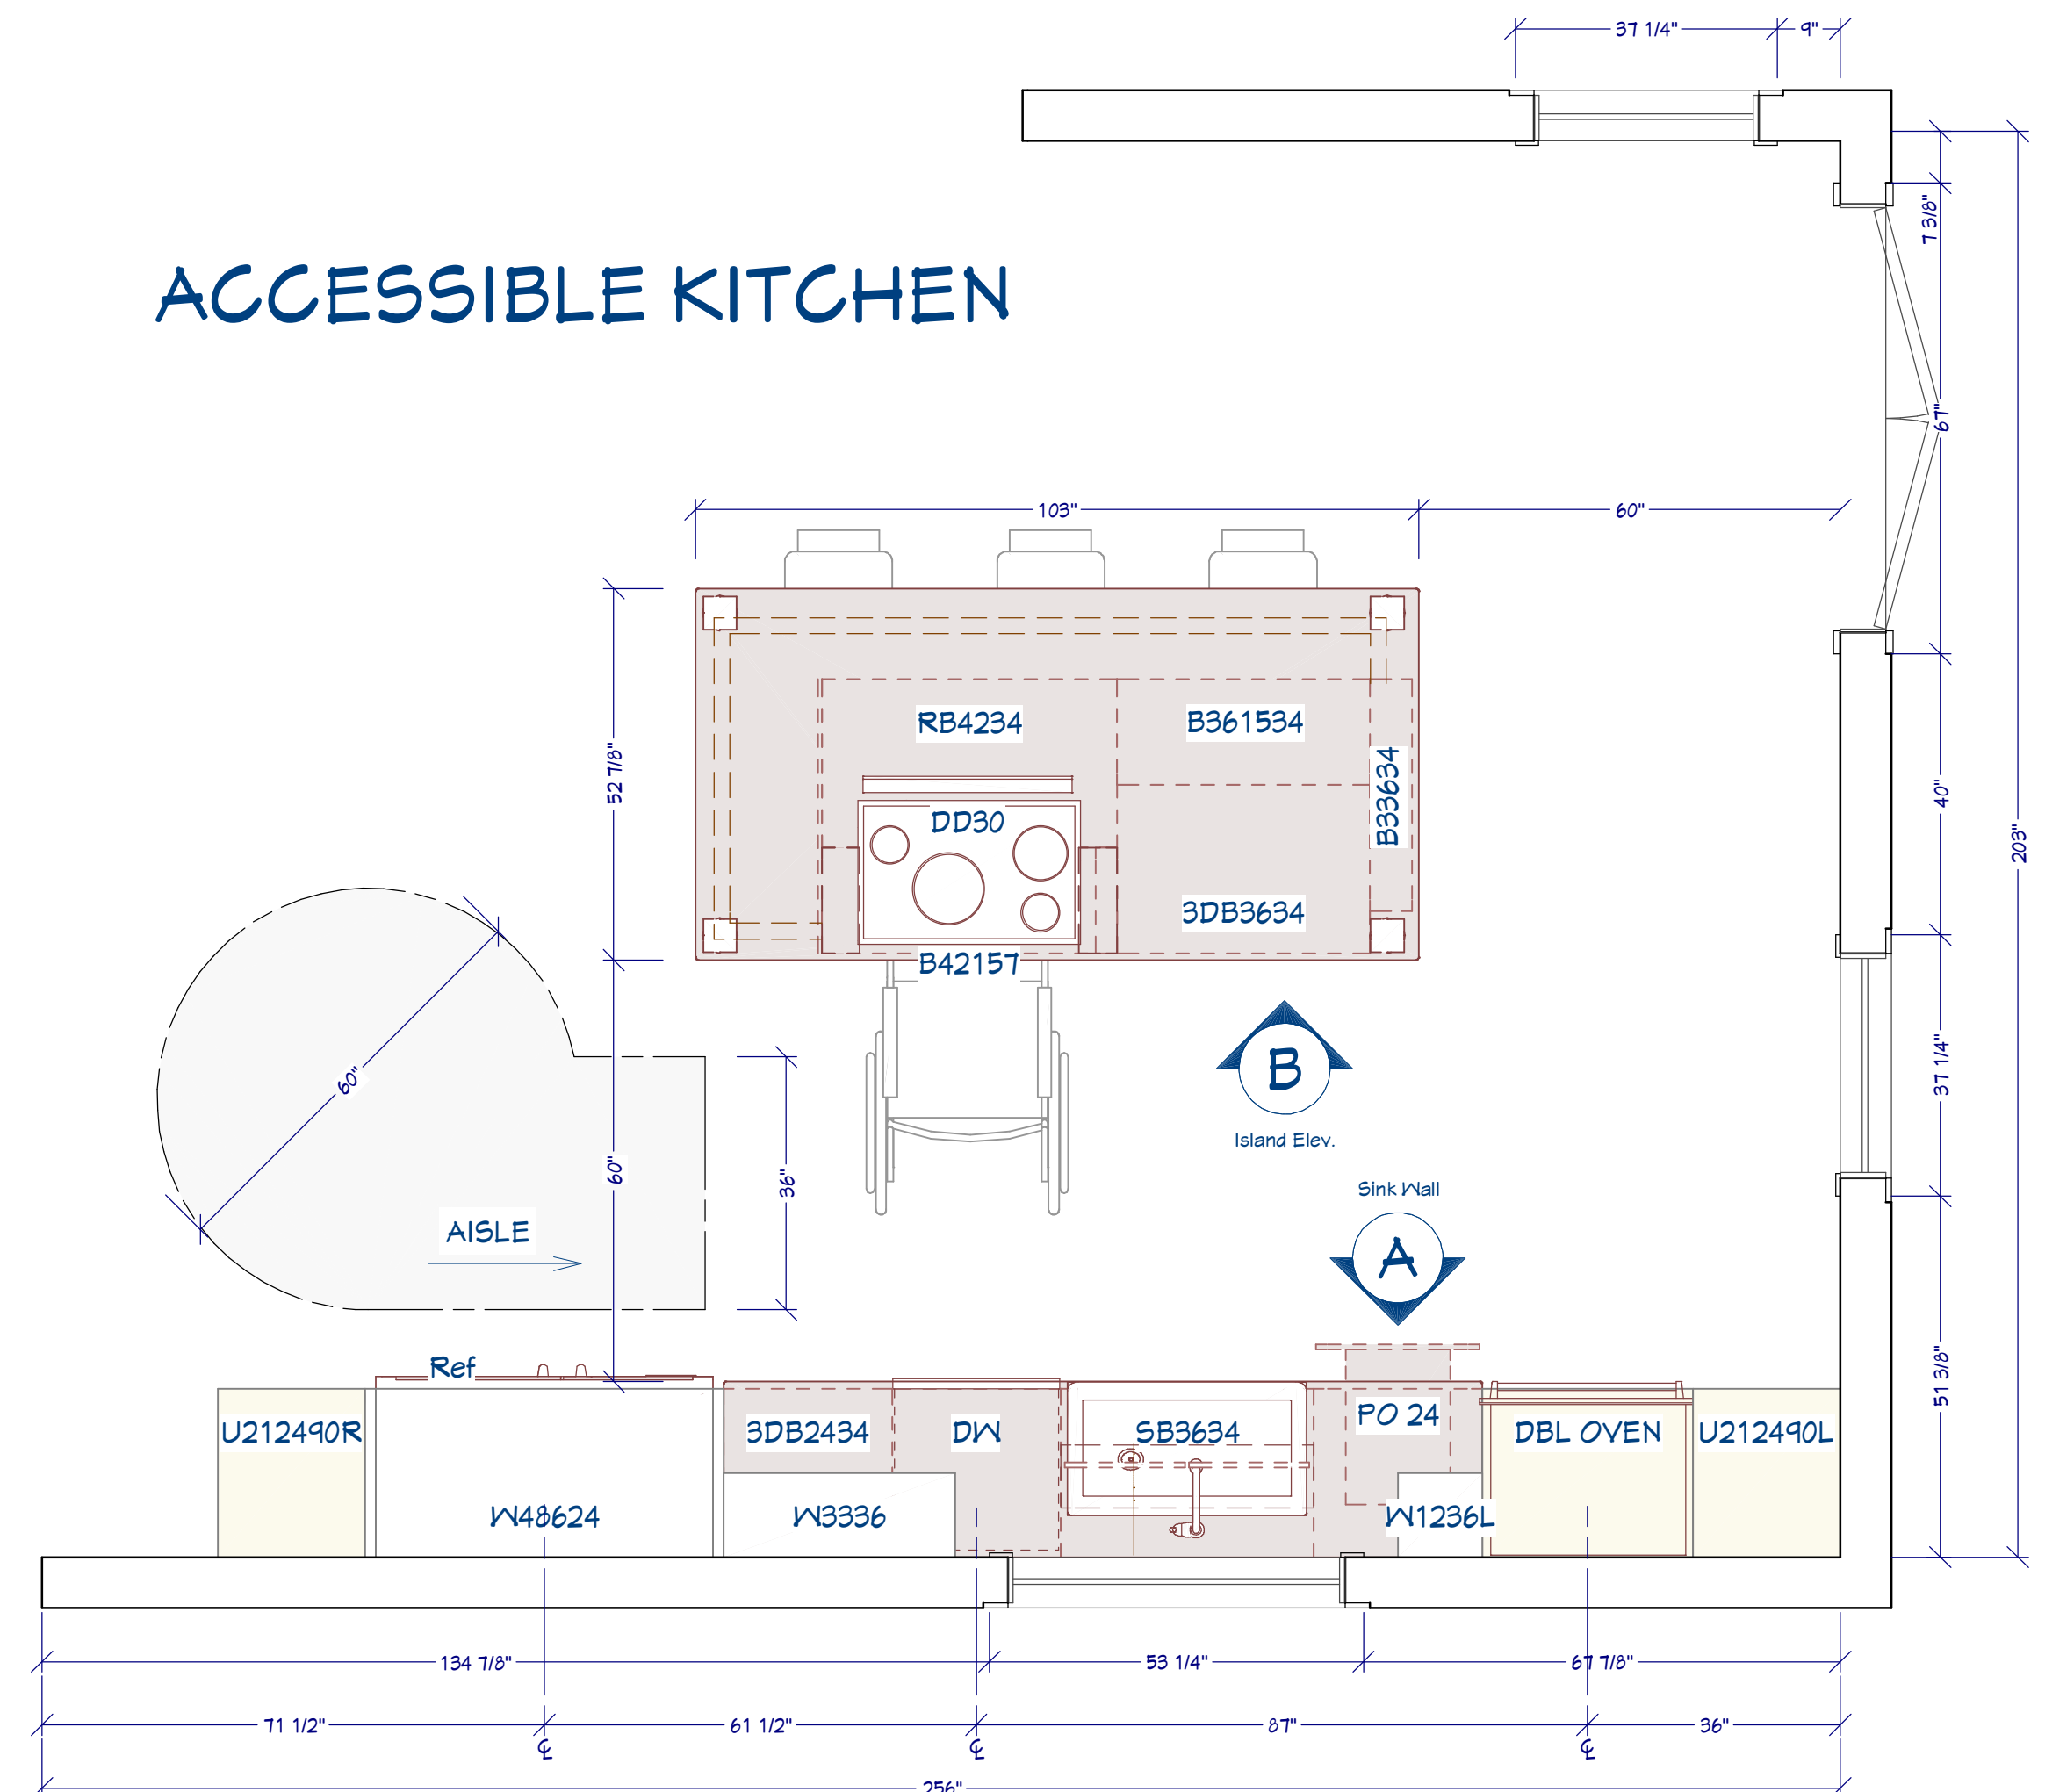


KITCHEN FLOOR PLAN
1/2"=1'

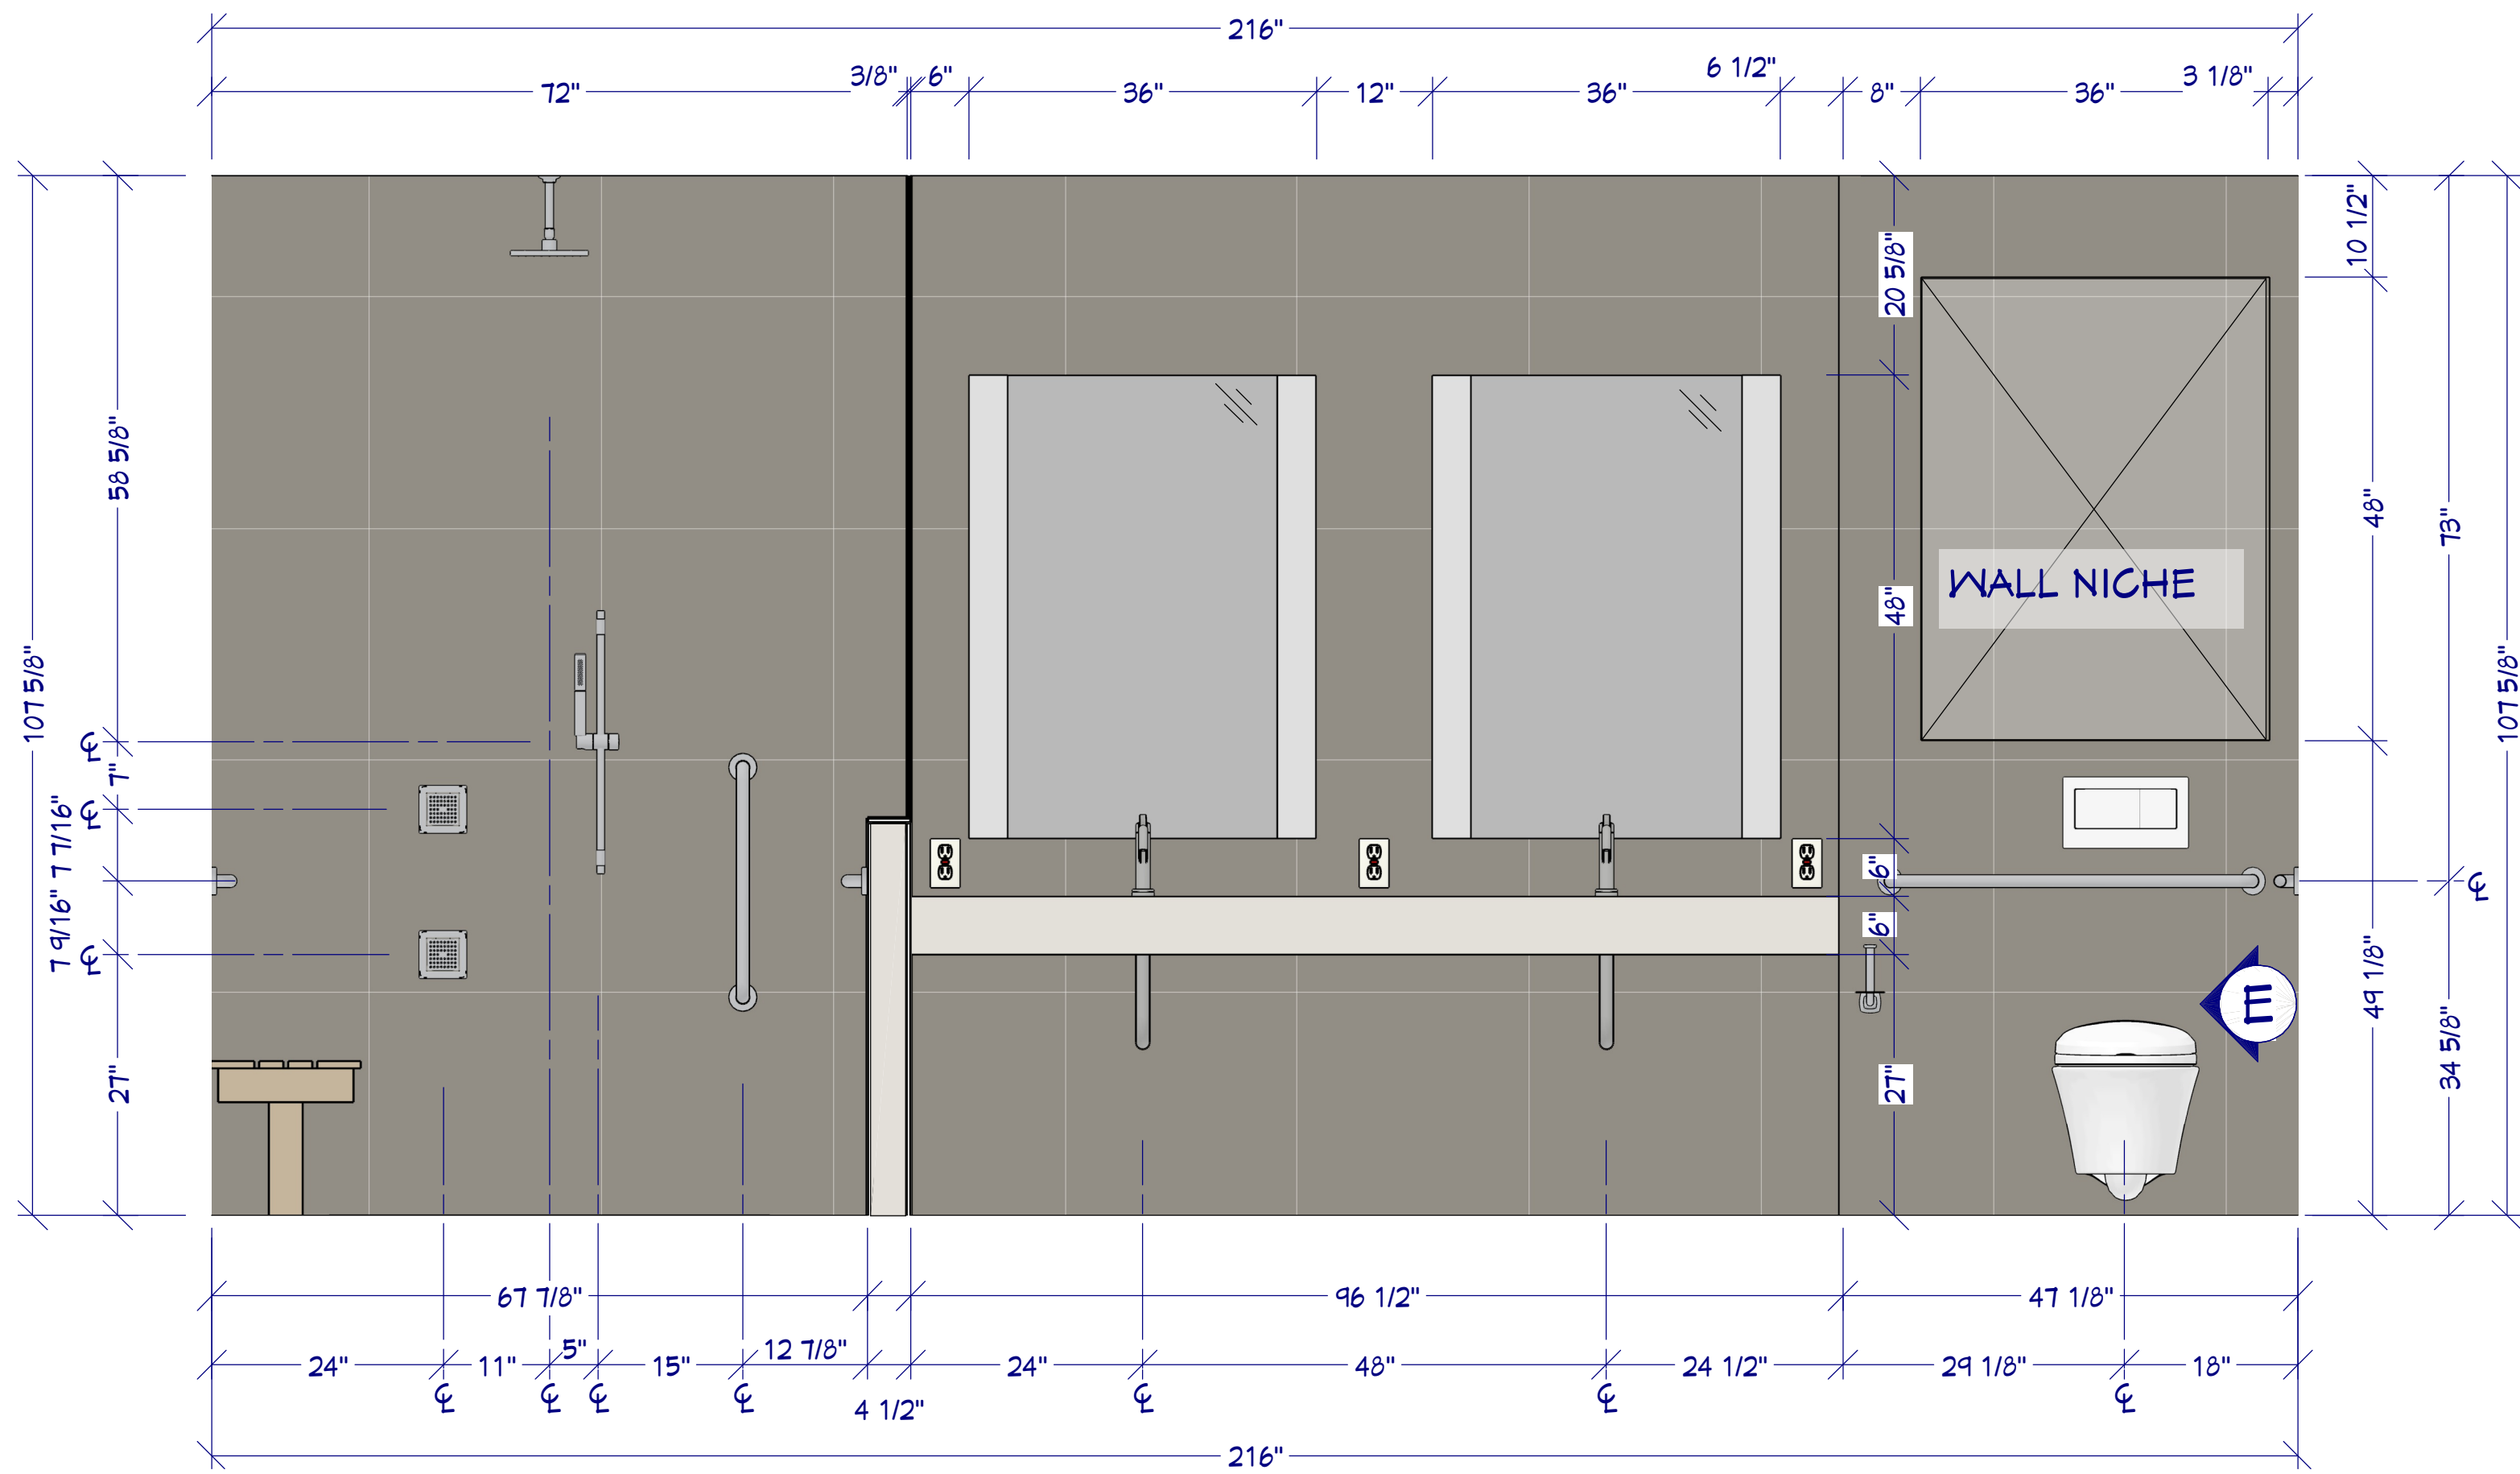


M1 MAIN WALL ELEVATION
3/4"=1'

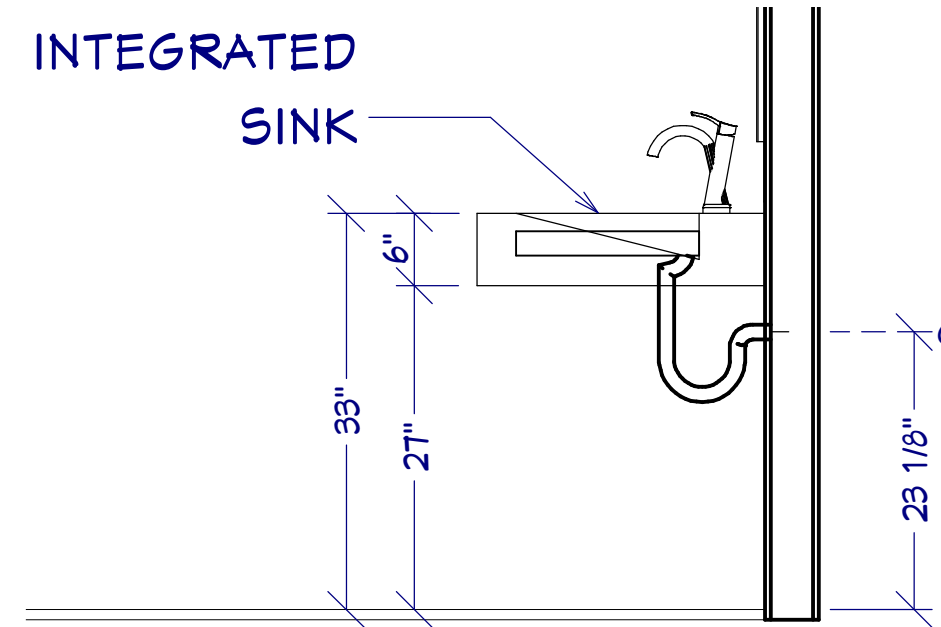


M2 SINK SECTION
3/4"=1'

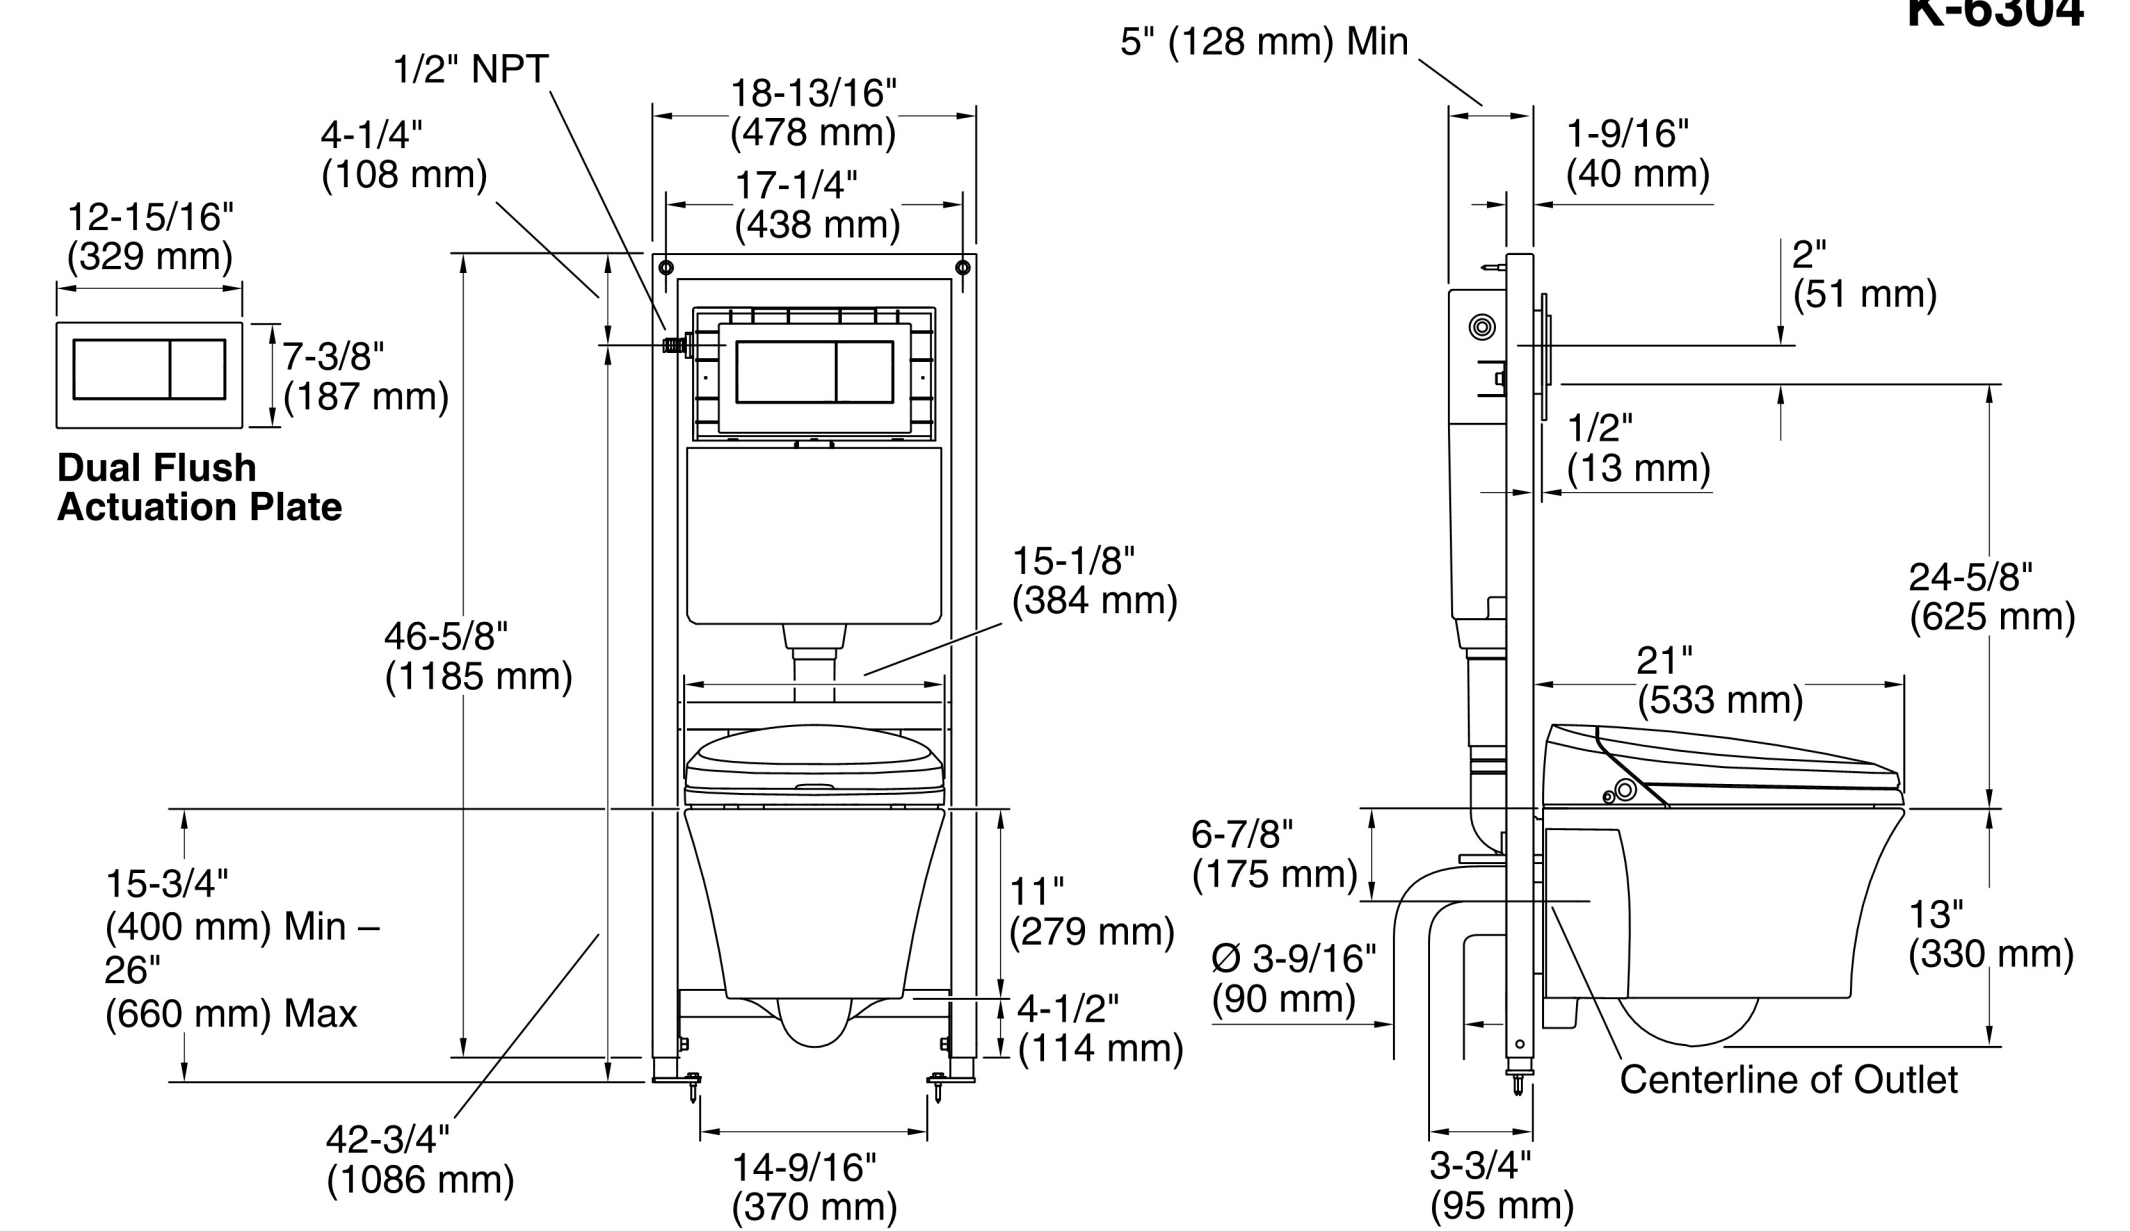

E WALL HUNG TOILET DETAIL
NO SCALE

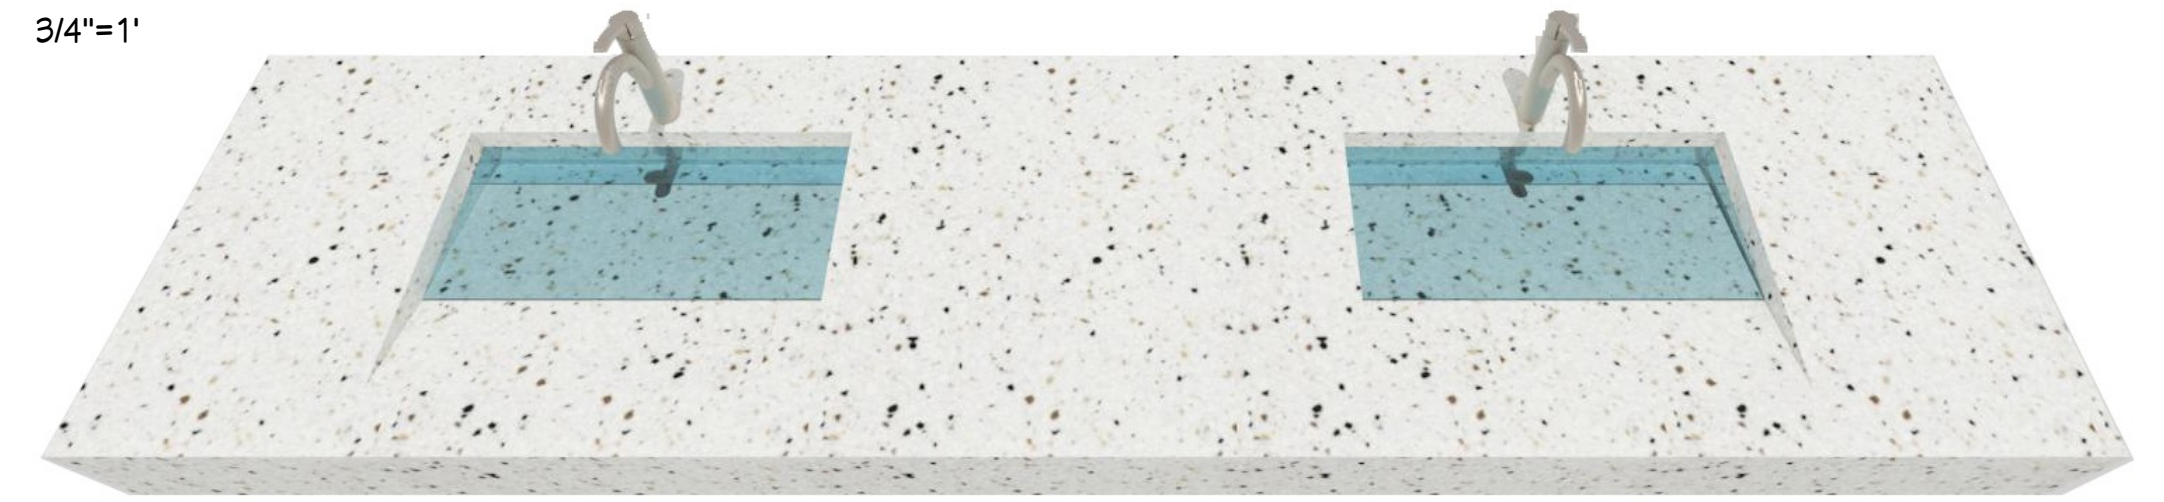

SINK RENDERING
FOR ILLUSTRATION ONLY NO SCALE

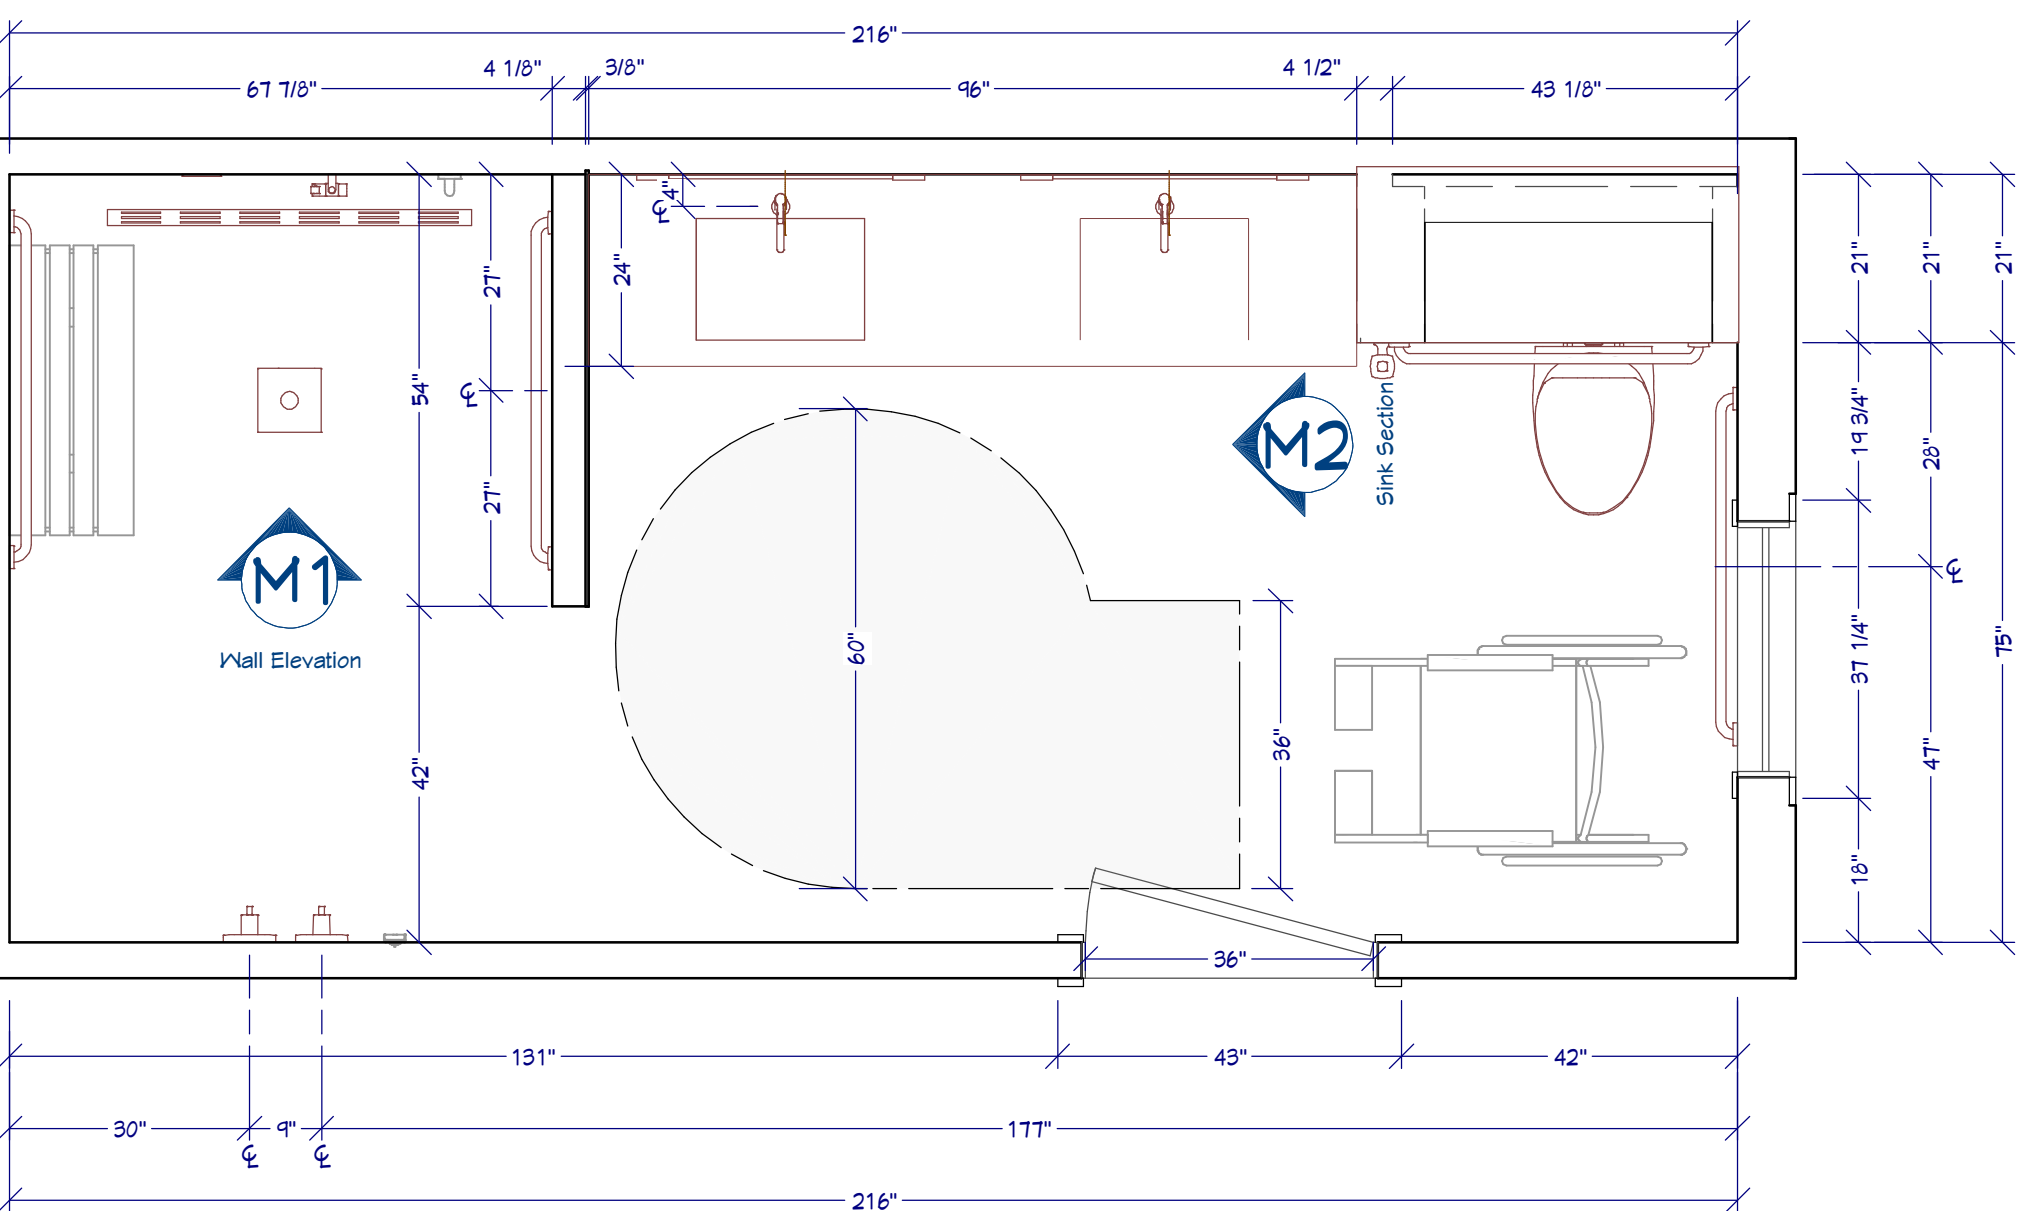

BATH FLOOR PLAN
1/2"=1'



BATH RENDERING
FOR ILLUSTRATION ONLY NO SCALE