




BATH SUITE RENDER

FOR ILLUSTRATION ONLY NO SCALE




VANITY RENDER


FOR ILLUSTRATION ONLY

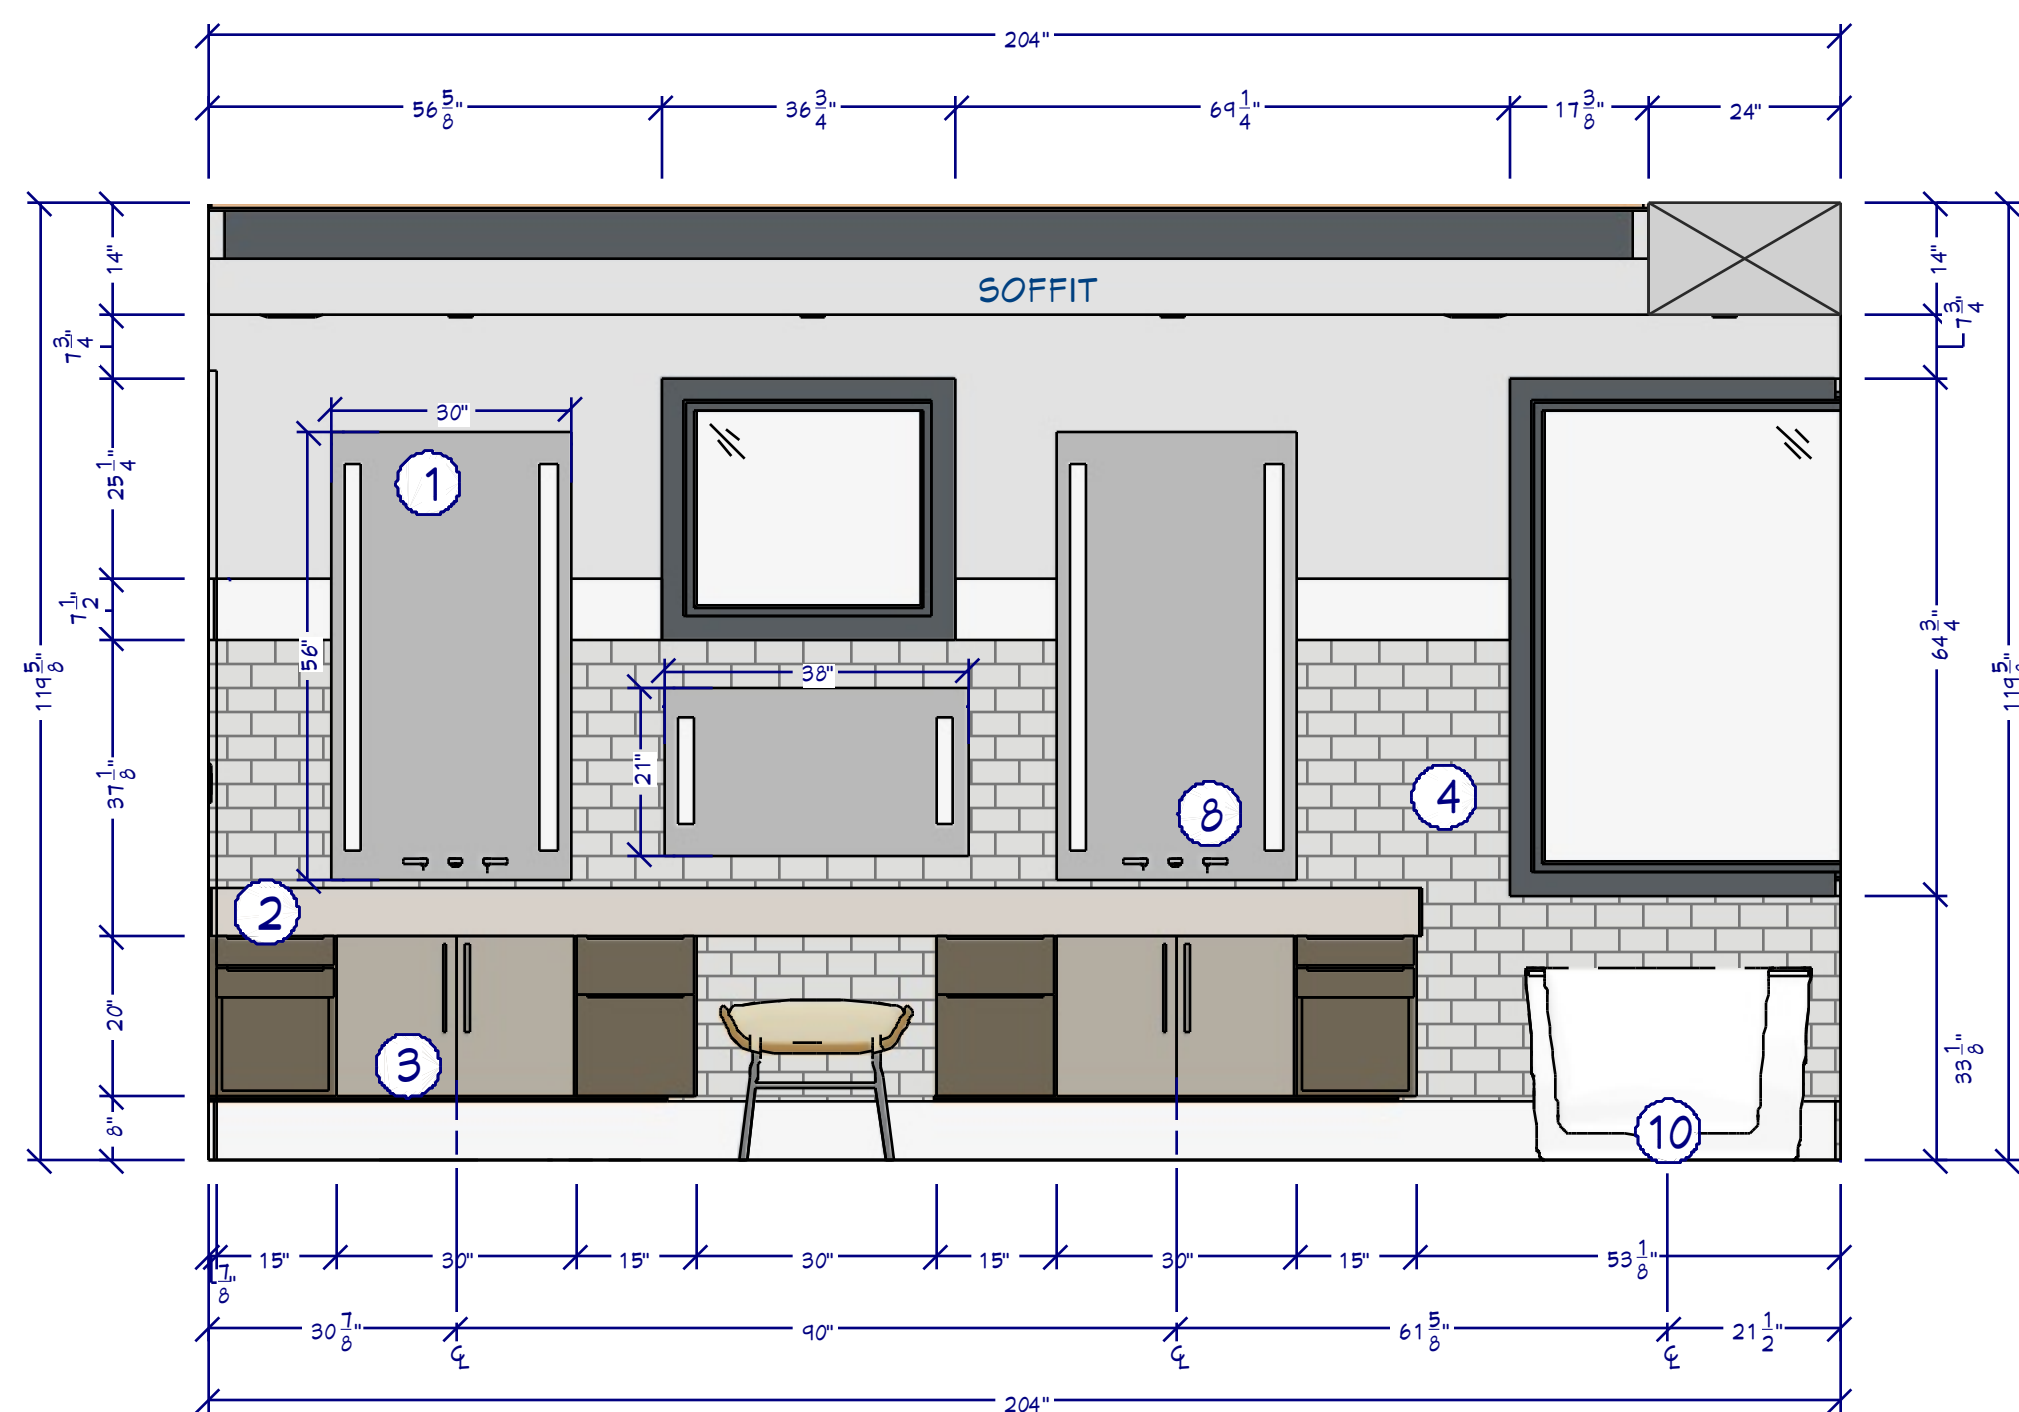


B1 BATH SUITE MAIN WALL
1/2"=1'

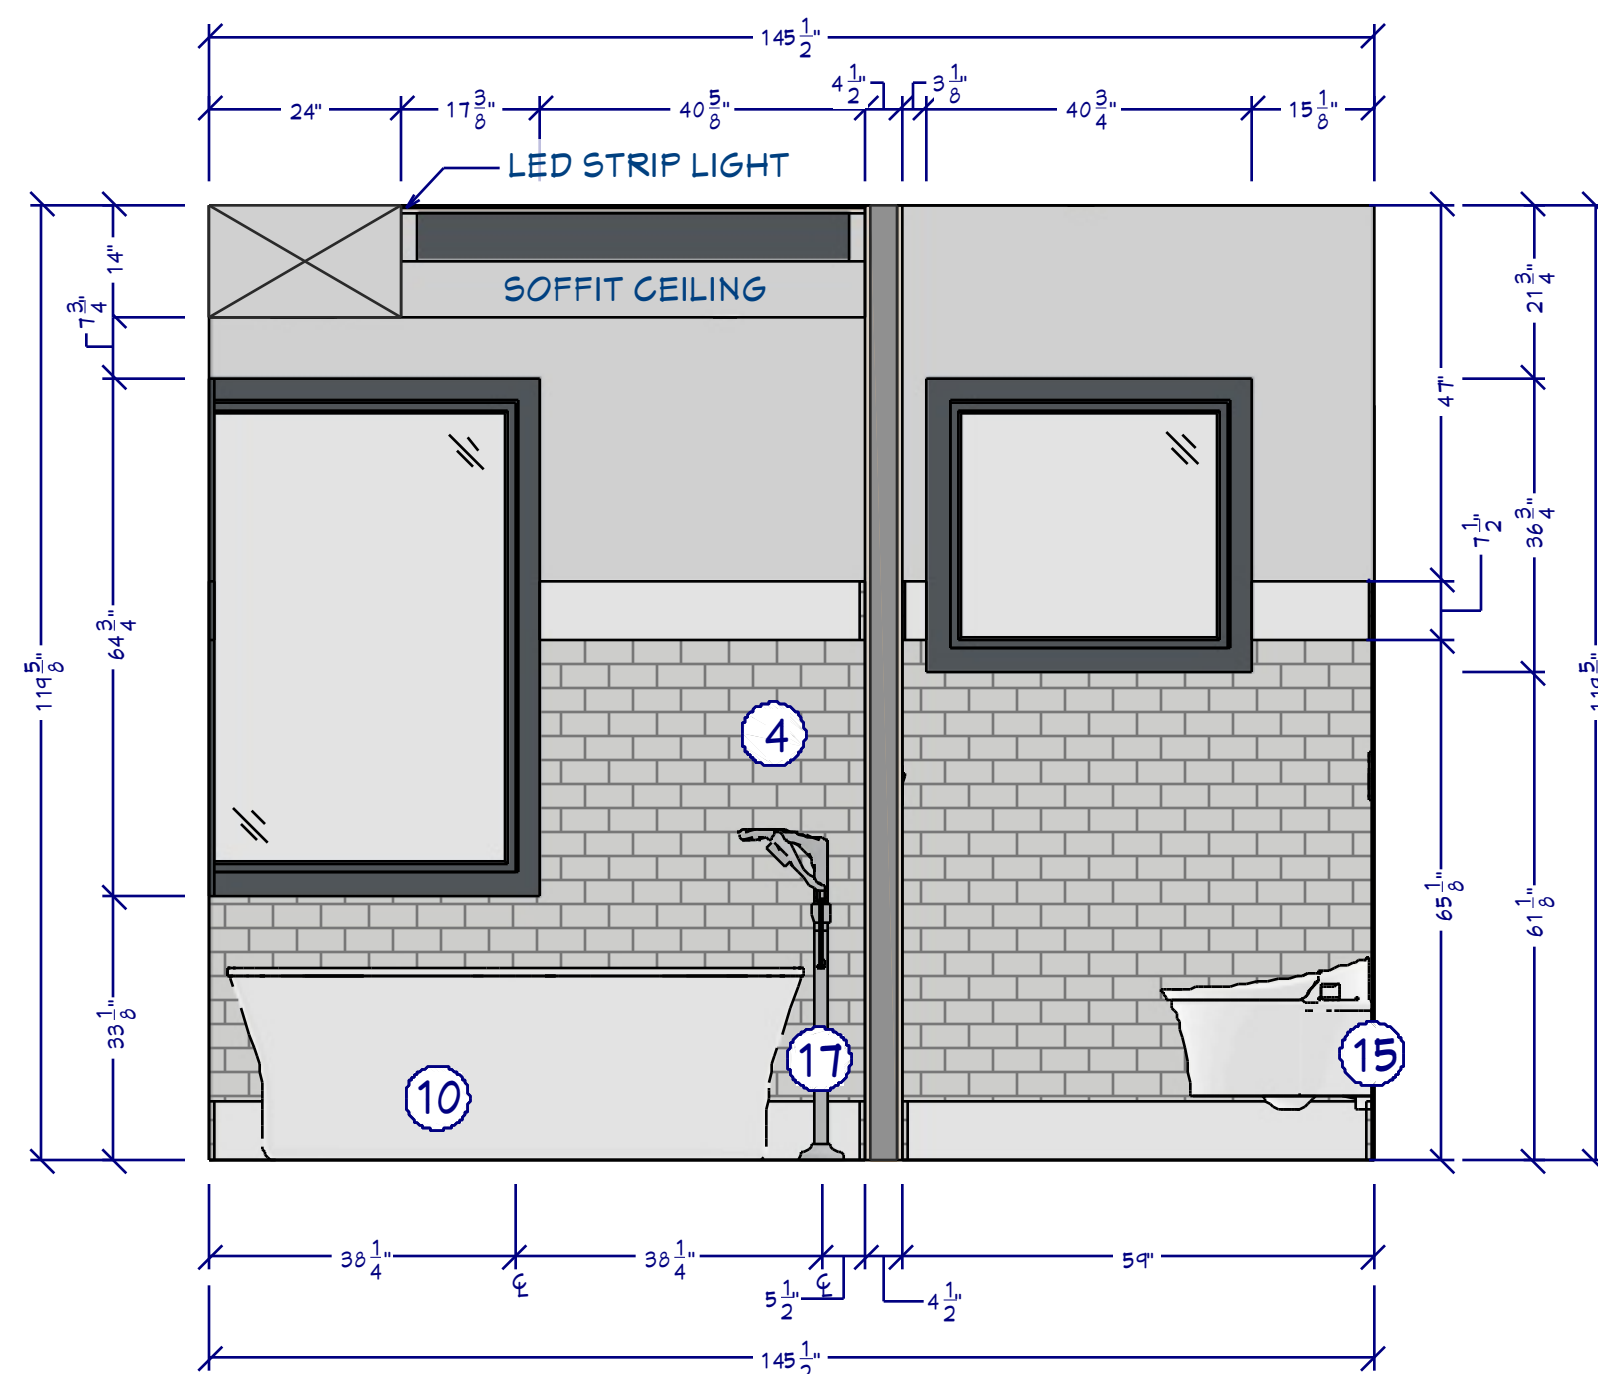

B2 SHOWER/TUB ELEVATION
1/2"=1'

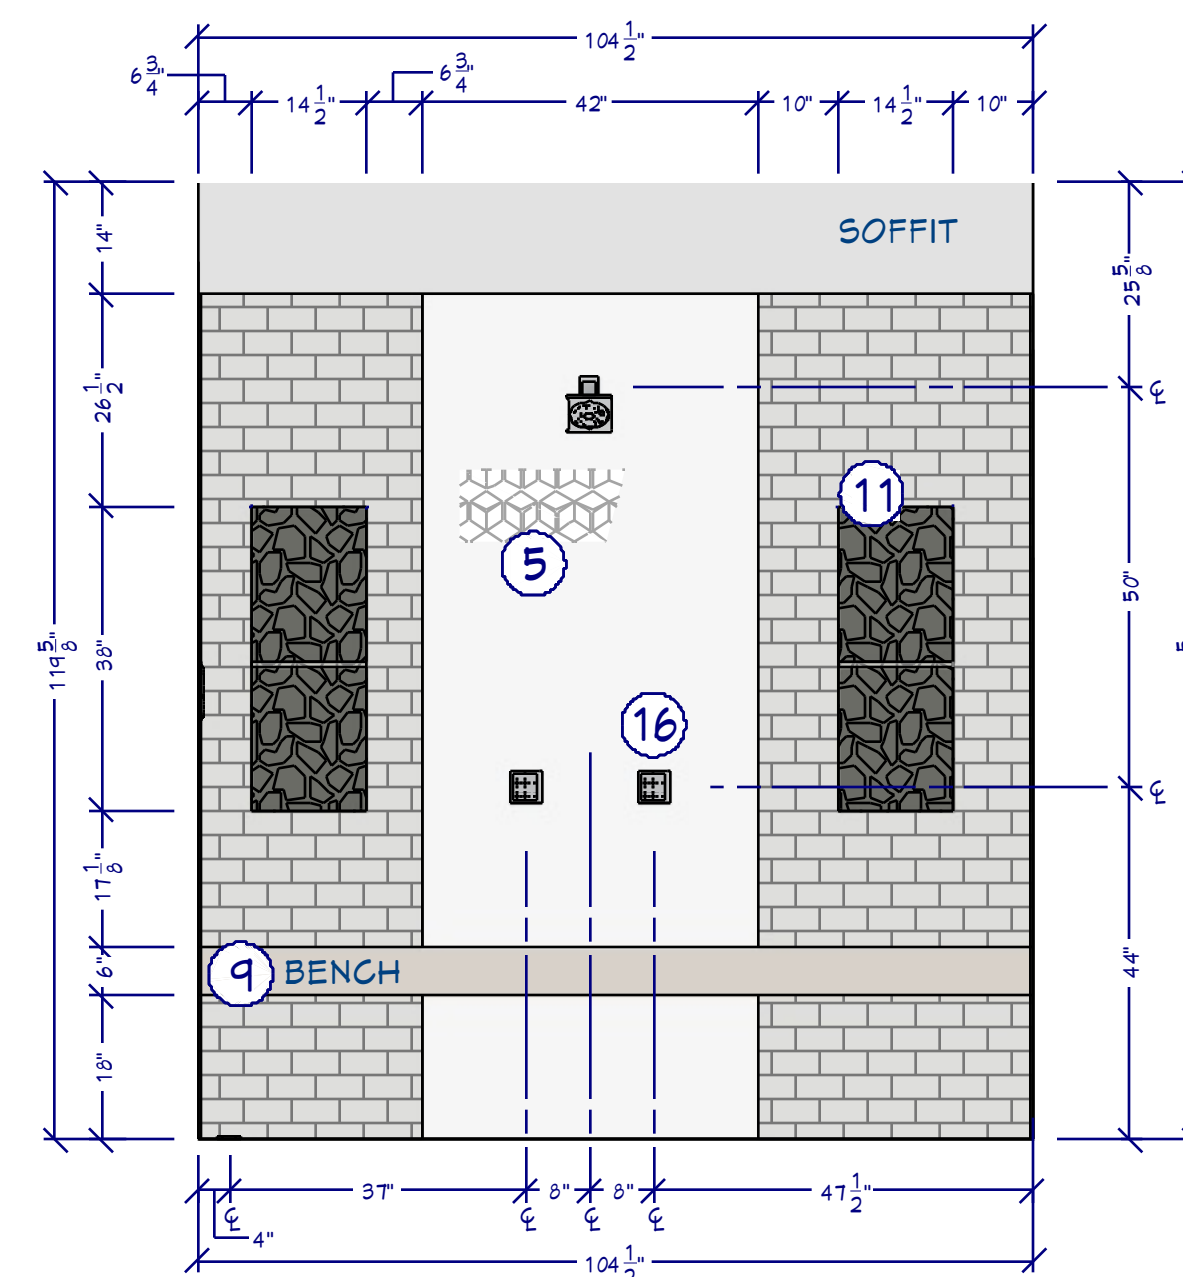

B3 SHOWER ELEVATION
1/2"=1'

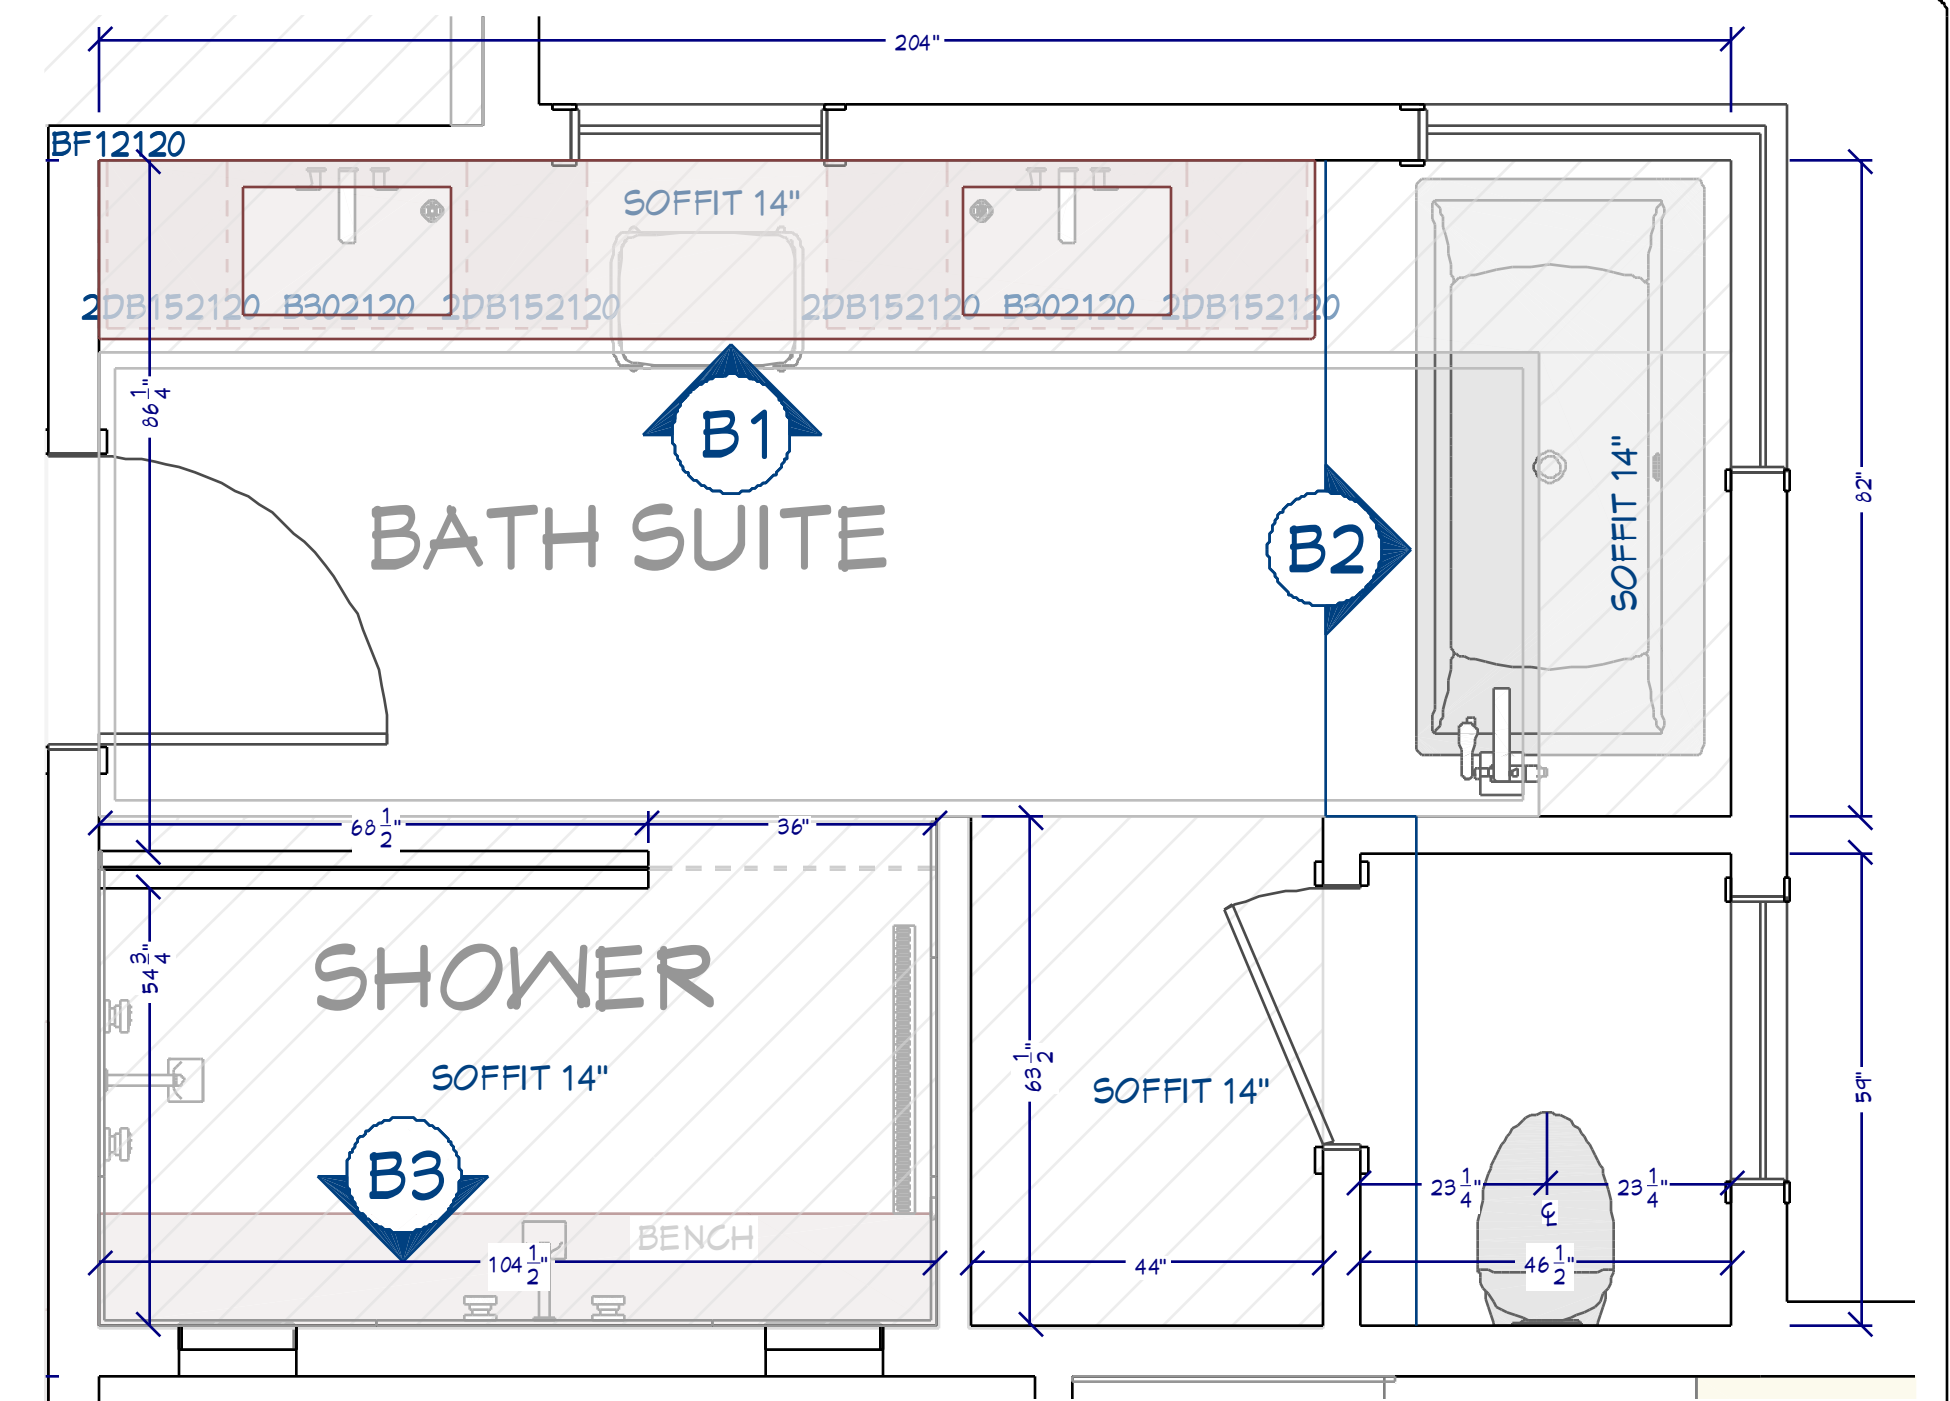

BATH SUITE FLOOR PLAN
1/2"=1'

- BATH NOTES**
- 1 LED MIRROR
 - 2 INTEGRATED SINK
 - 3 CUSTOM VANITY, FLOATING
 - 4 SHIPLAP PANEL
 - 5 CUSTOM TILE BACKSLASH PATTERN
 - 6 MIRROR MOUNTED FAUCETS
 - 7 FABRICATED SHOWER BENCH
 - 8 FREE STANDING TUB
 - 9 NICHE W/ GLASS SHELF
 - 10 WALL HUNG TOILET
 - 11 BODY SPRAY
 - 12 TUB FILLER



BATH SUITE FIXTURE SCHEDULE		
QTY	DESCRIPTION	QTY
1	K-5402 VEIL, INTELLIGENT WALL-HUNG TOILET	1
1	K-6361 STARGAZE FREESTANDING BATH	1
1	FLOOR MOUNT TUB FILLER TRIM	1
2	K-7123A BATHROOM SINK GRID DRAIN WITH OVERFLOW	2
2	SHOWERHEAD	2
4	SURFACE MOUNT BODY SPRAY	4
1	STRIP DRAIN	1

