



Chief Architect®

LINE DRAWING

WATERCOLOR

TECHNICAL ILLUSTRATION

VECTOR



SHEET NUMBER

A1

REVISION #:

3D PERSPECTIVE

SCALE: SEE VIEW

DRAWN BY: SH

DATE:

SANDSTONE BEAM BATH


CHIEF ARCHITECT SAMPLE PLAN

Chief Architect®

© 2013

6500 N. Mineral Dr. Coeur d'Alene, Idaho
208.292.3400
chiefarchitect.com



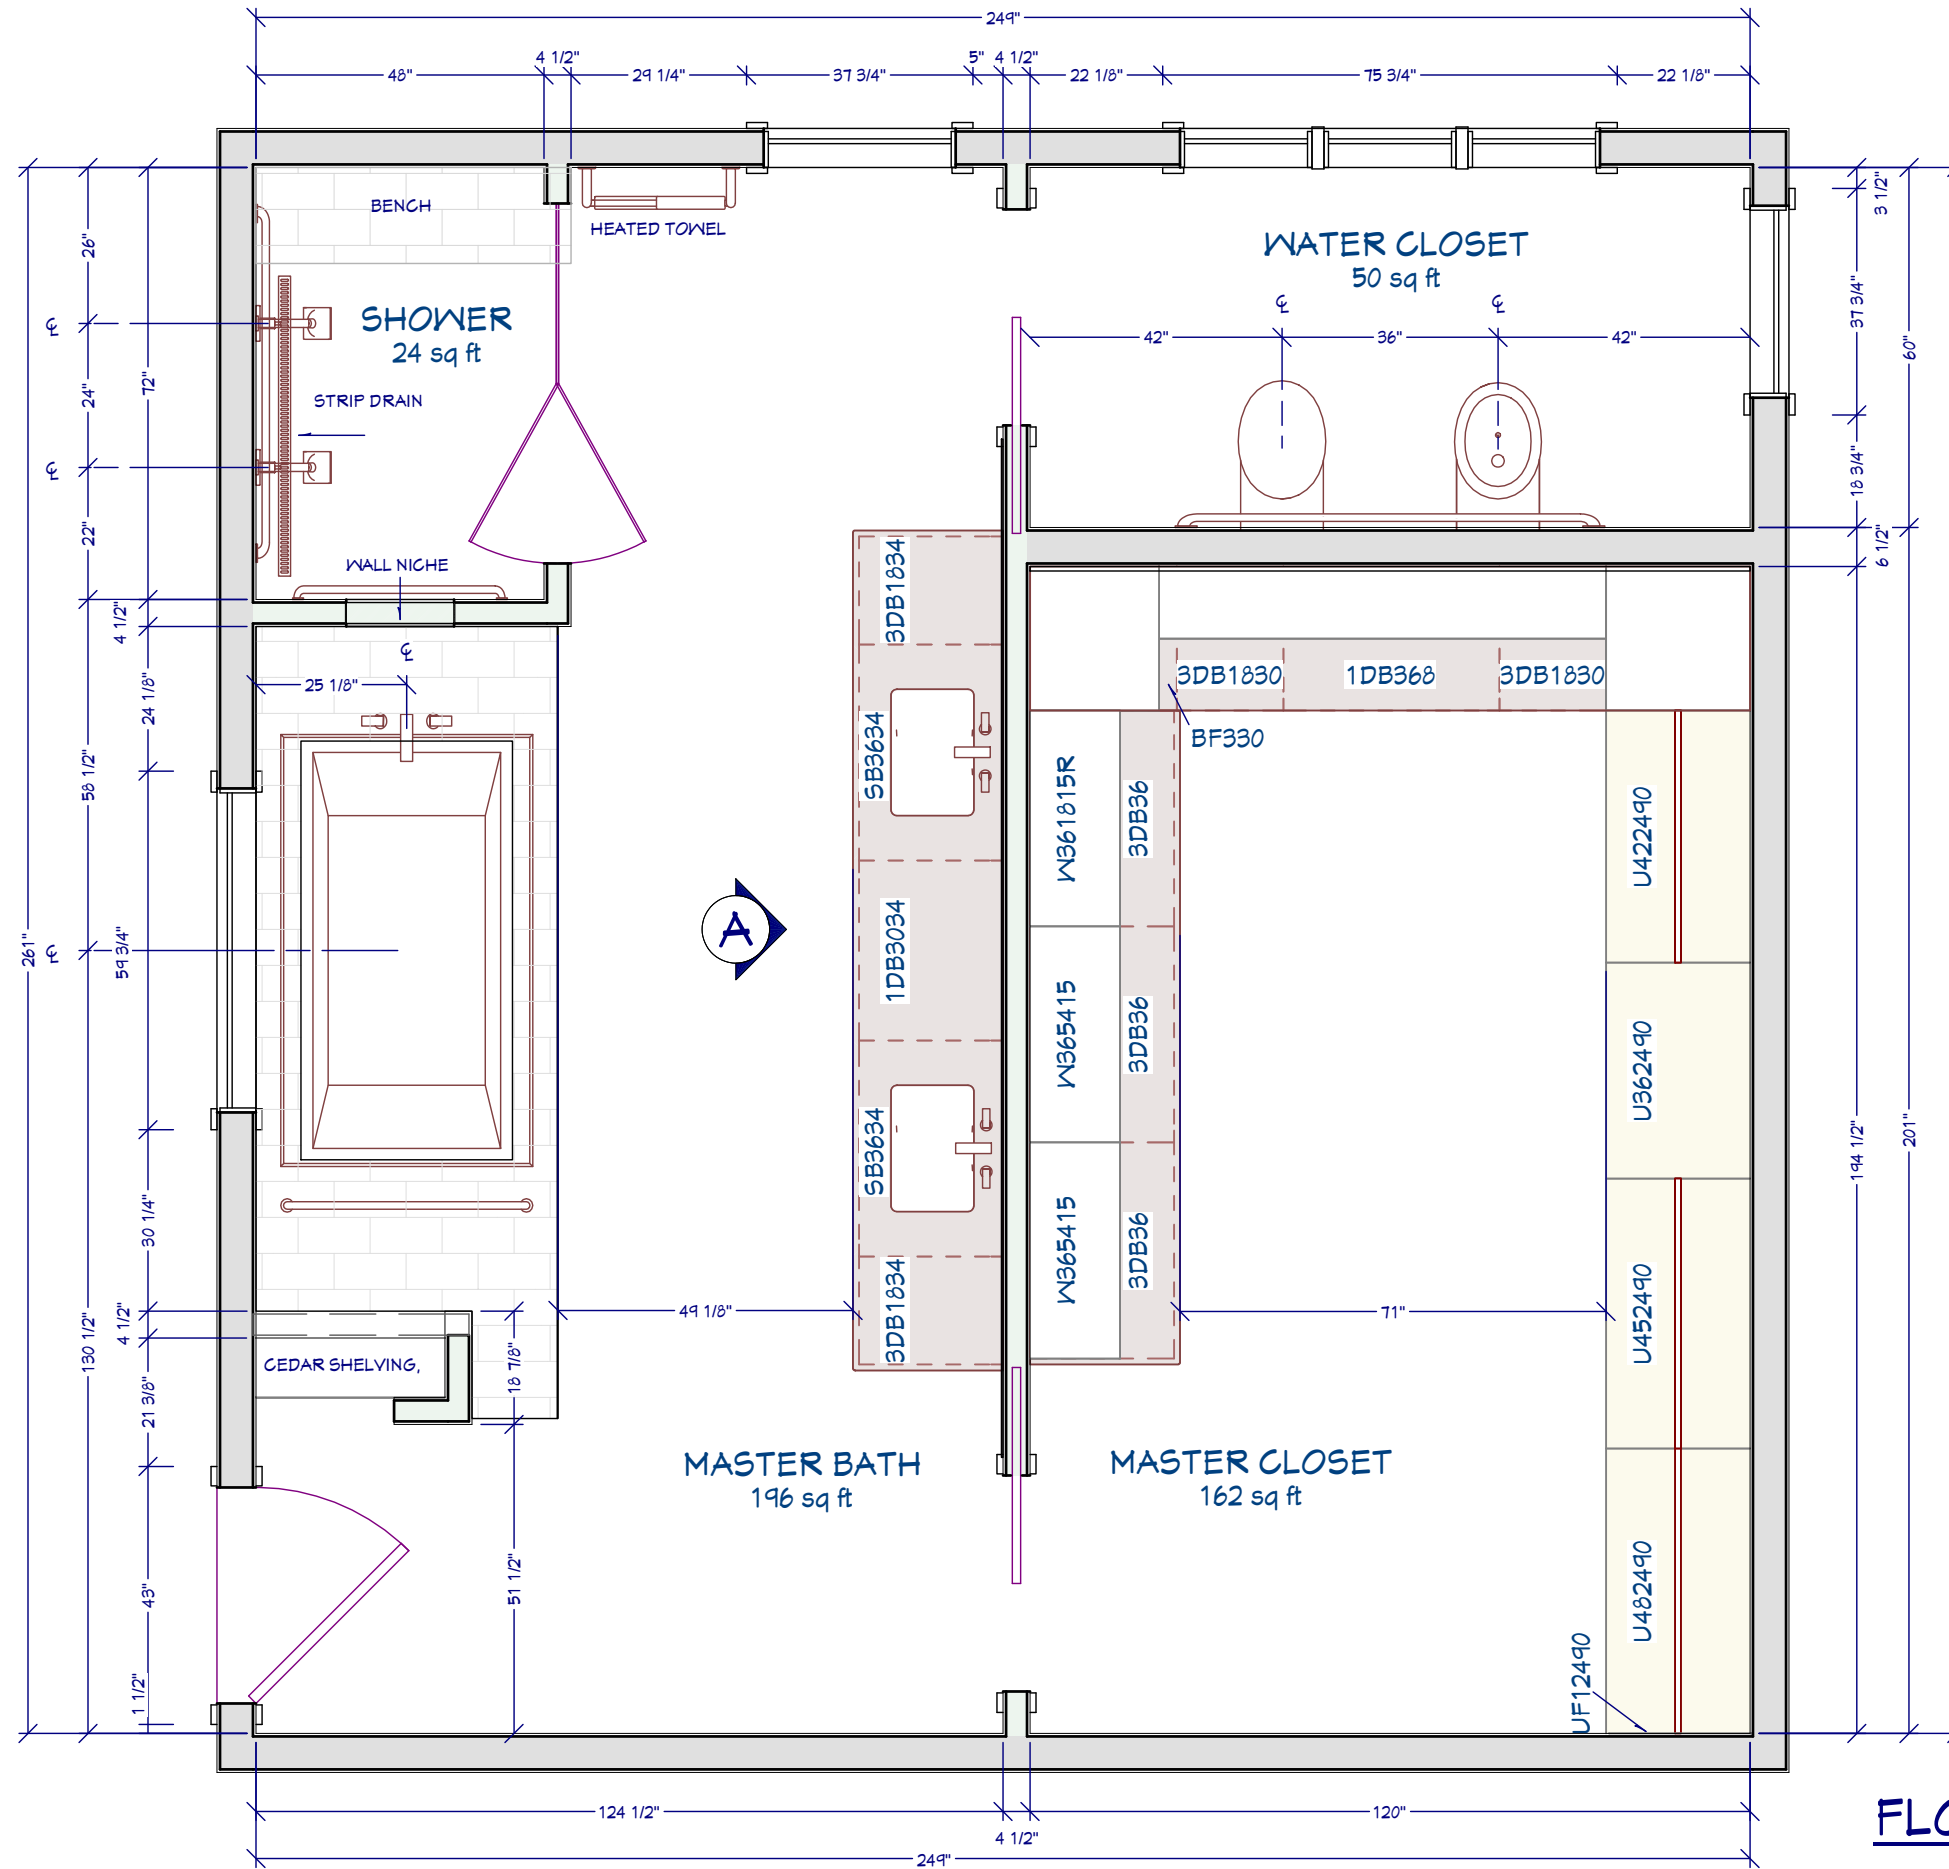


FLOOR PLAN
3/8" : 1'

SHEET NUMBER
A2
REVISION #:

FLOOR PLAN
SCALE: SEE VIEW
DRAWN BY: SH
DATE:

SANDSTONE BEAM BATH
CHIEF ARCHITECT SAMPLE PLAN

Chief Architect
6500 N. Mineral Dr. Coeur d'Alene, Idaho
208.292.3400
chiefarchitect.com
© 2013

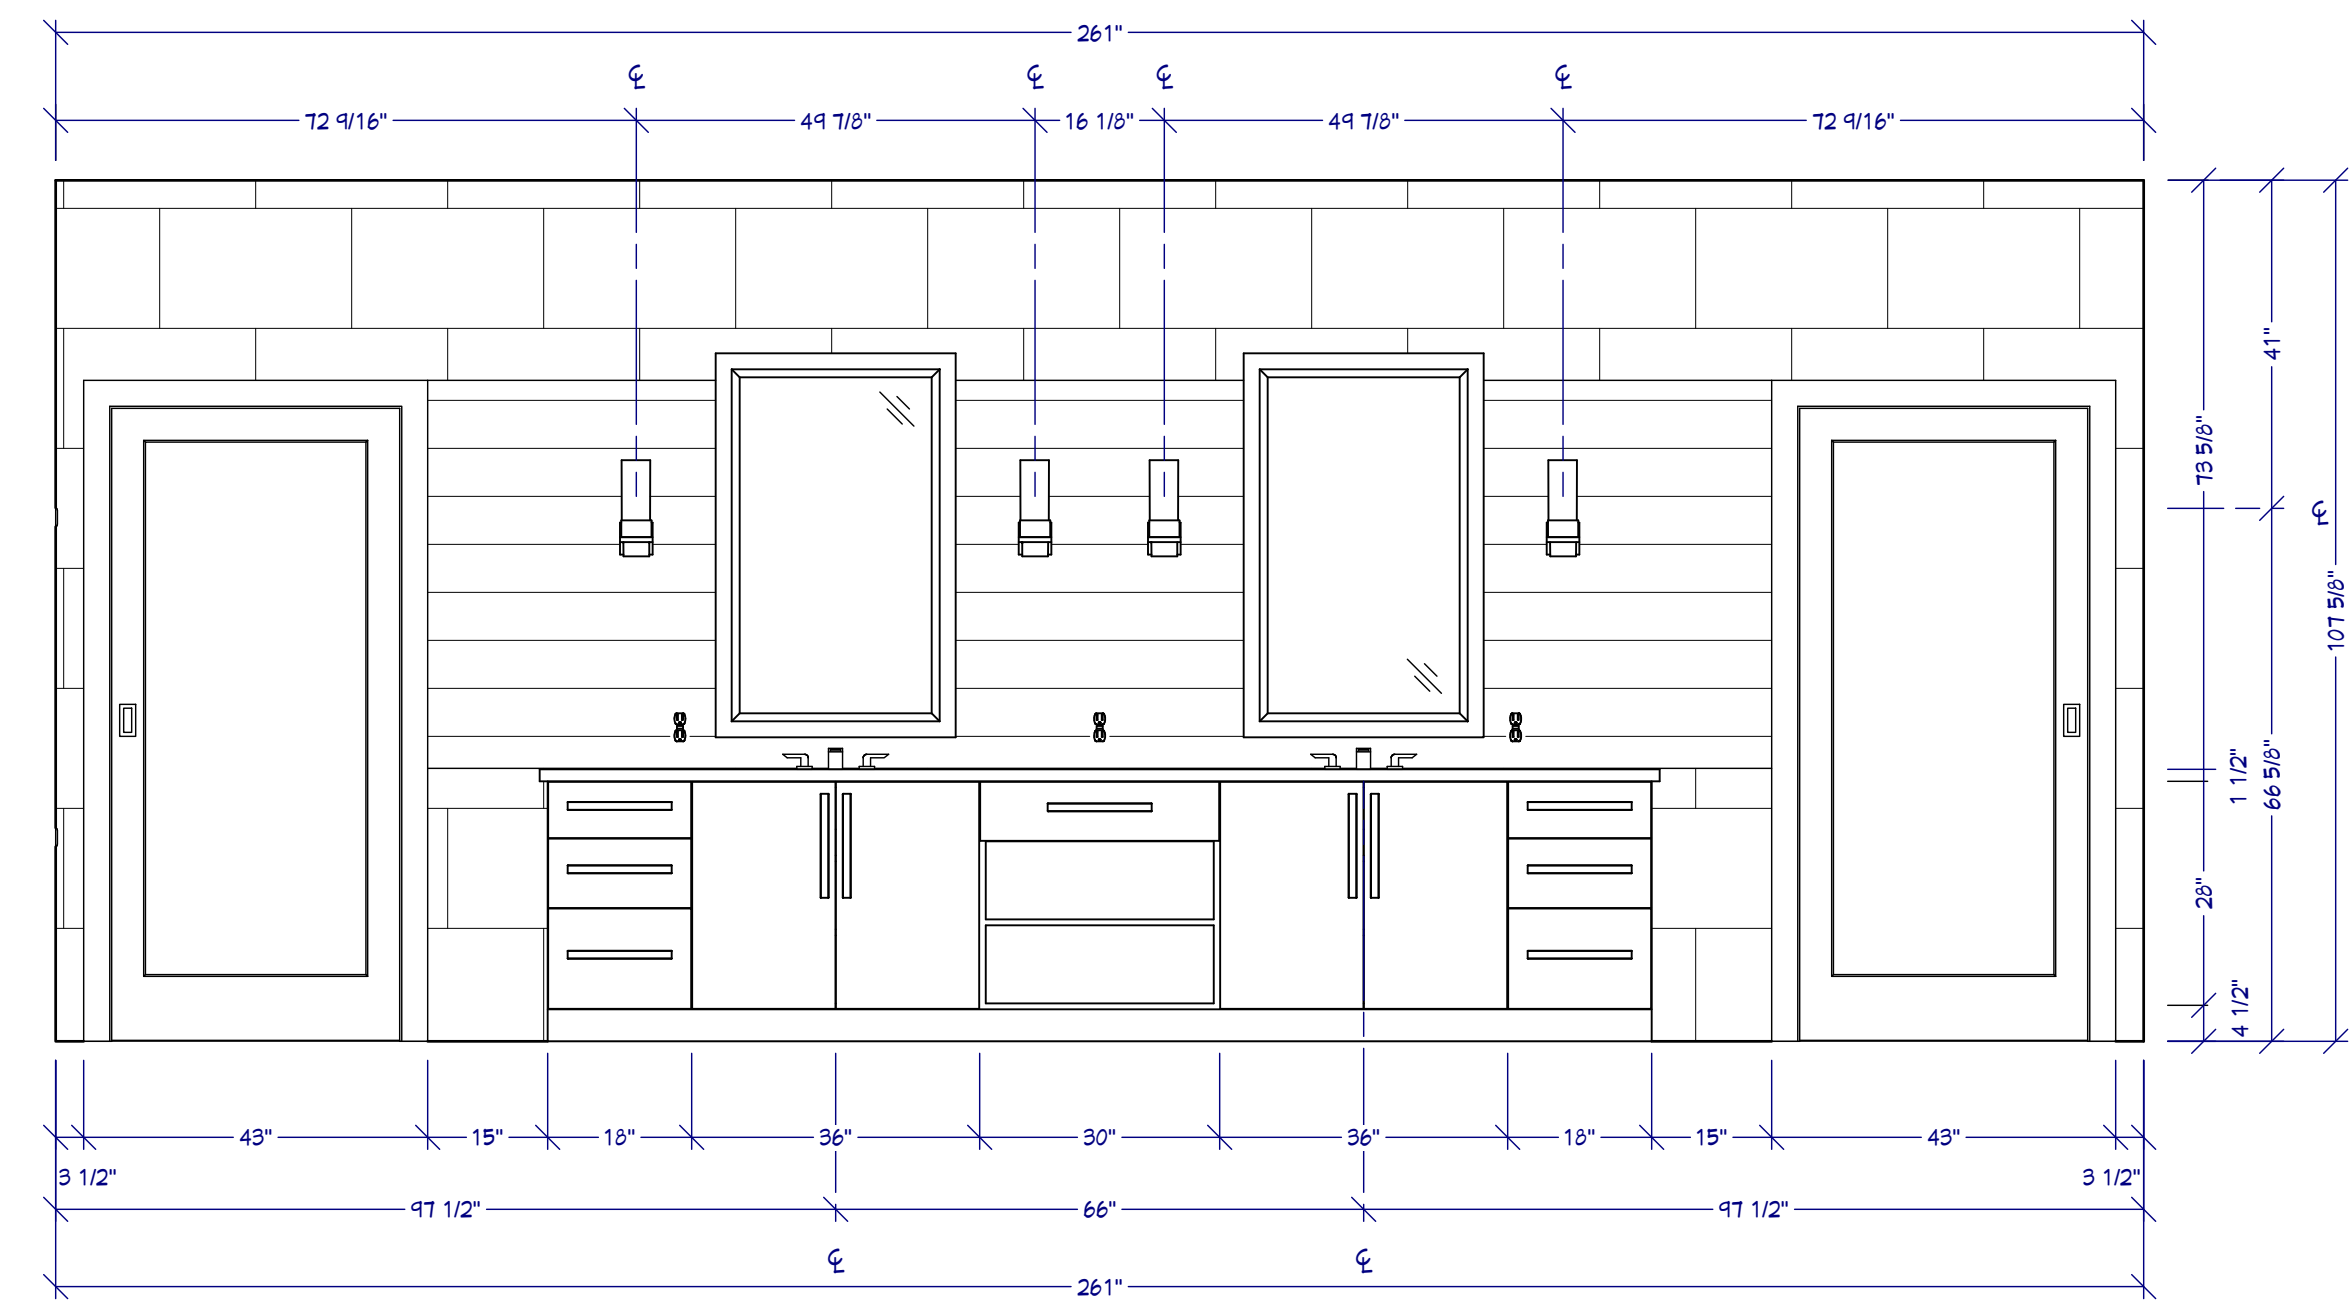

A WALL ELEVATION
1/2" : 1'

SHEET NUMBER
A3
REVISION #:

WALL ELEVATION
SCALE: SEE VIEW
DRAWN BY: SH
DATE:

SANDSTONE BEAM BATH
CHIEF ARCHITECT SAMPLE PLAN

Chief Architect
6500 N. Mineral Dr. Coeur d'Alene, Idaho
208.292.3400
chiefarchitect.com
© 2013