



Chief Architect®

LINE DRAWING

WATERCOLOR

TECHNICAL ILLUSTRATION

VECTOR



SHEET NUMBER
A1


REVISION #:

3D PERSPECTIVE

SCALE: SEE VIEW DRAWN BY: SH DATE:

SANDSTONE BEAM BATH
CHIEF ARCHITECT SAMPLE PLAN

Chief Architect
6500 N. Mineral Dr. Coeur d'Alene, Idaho
208.292.3400
chiefarchitect.com
© 2013

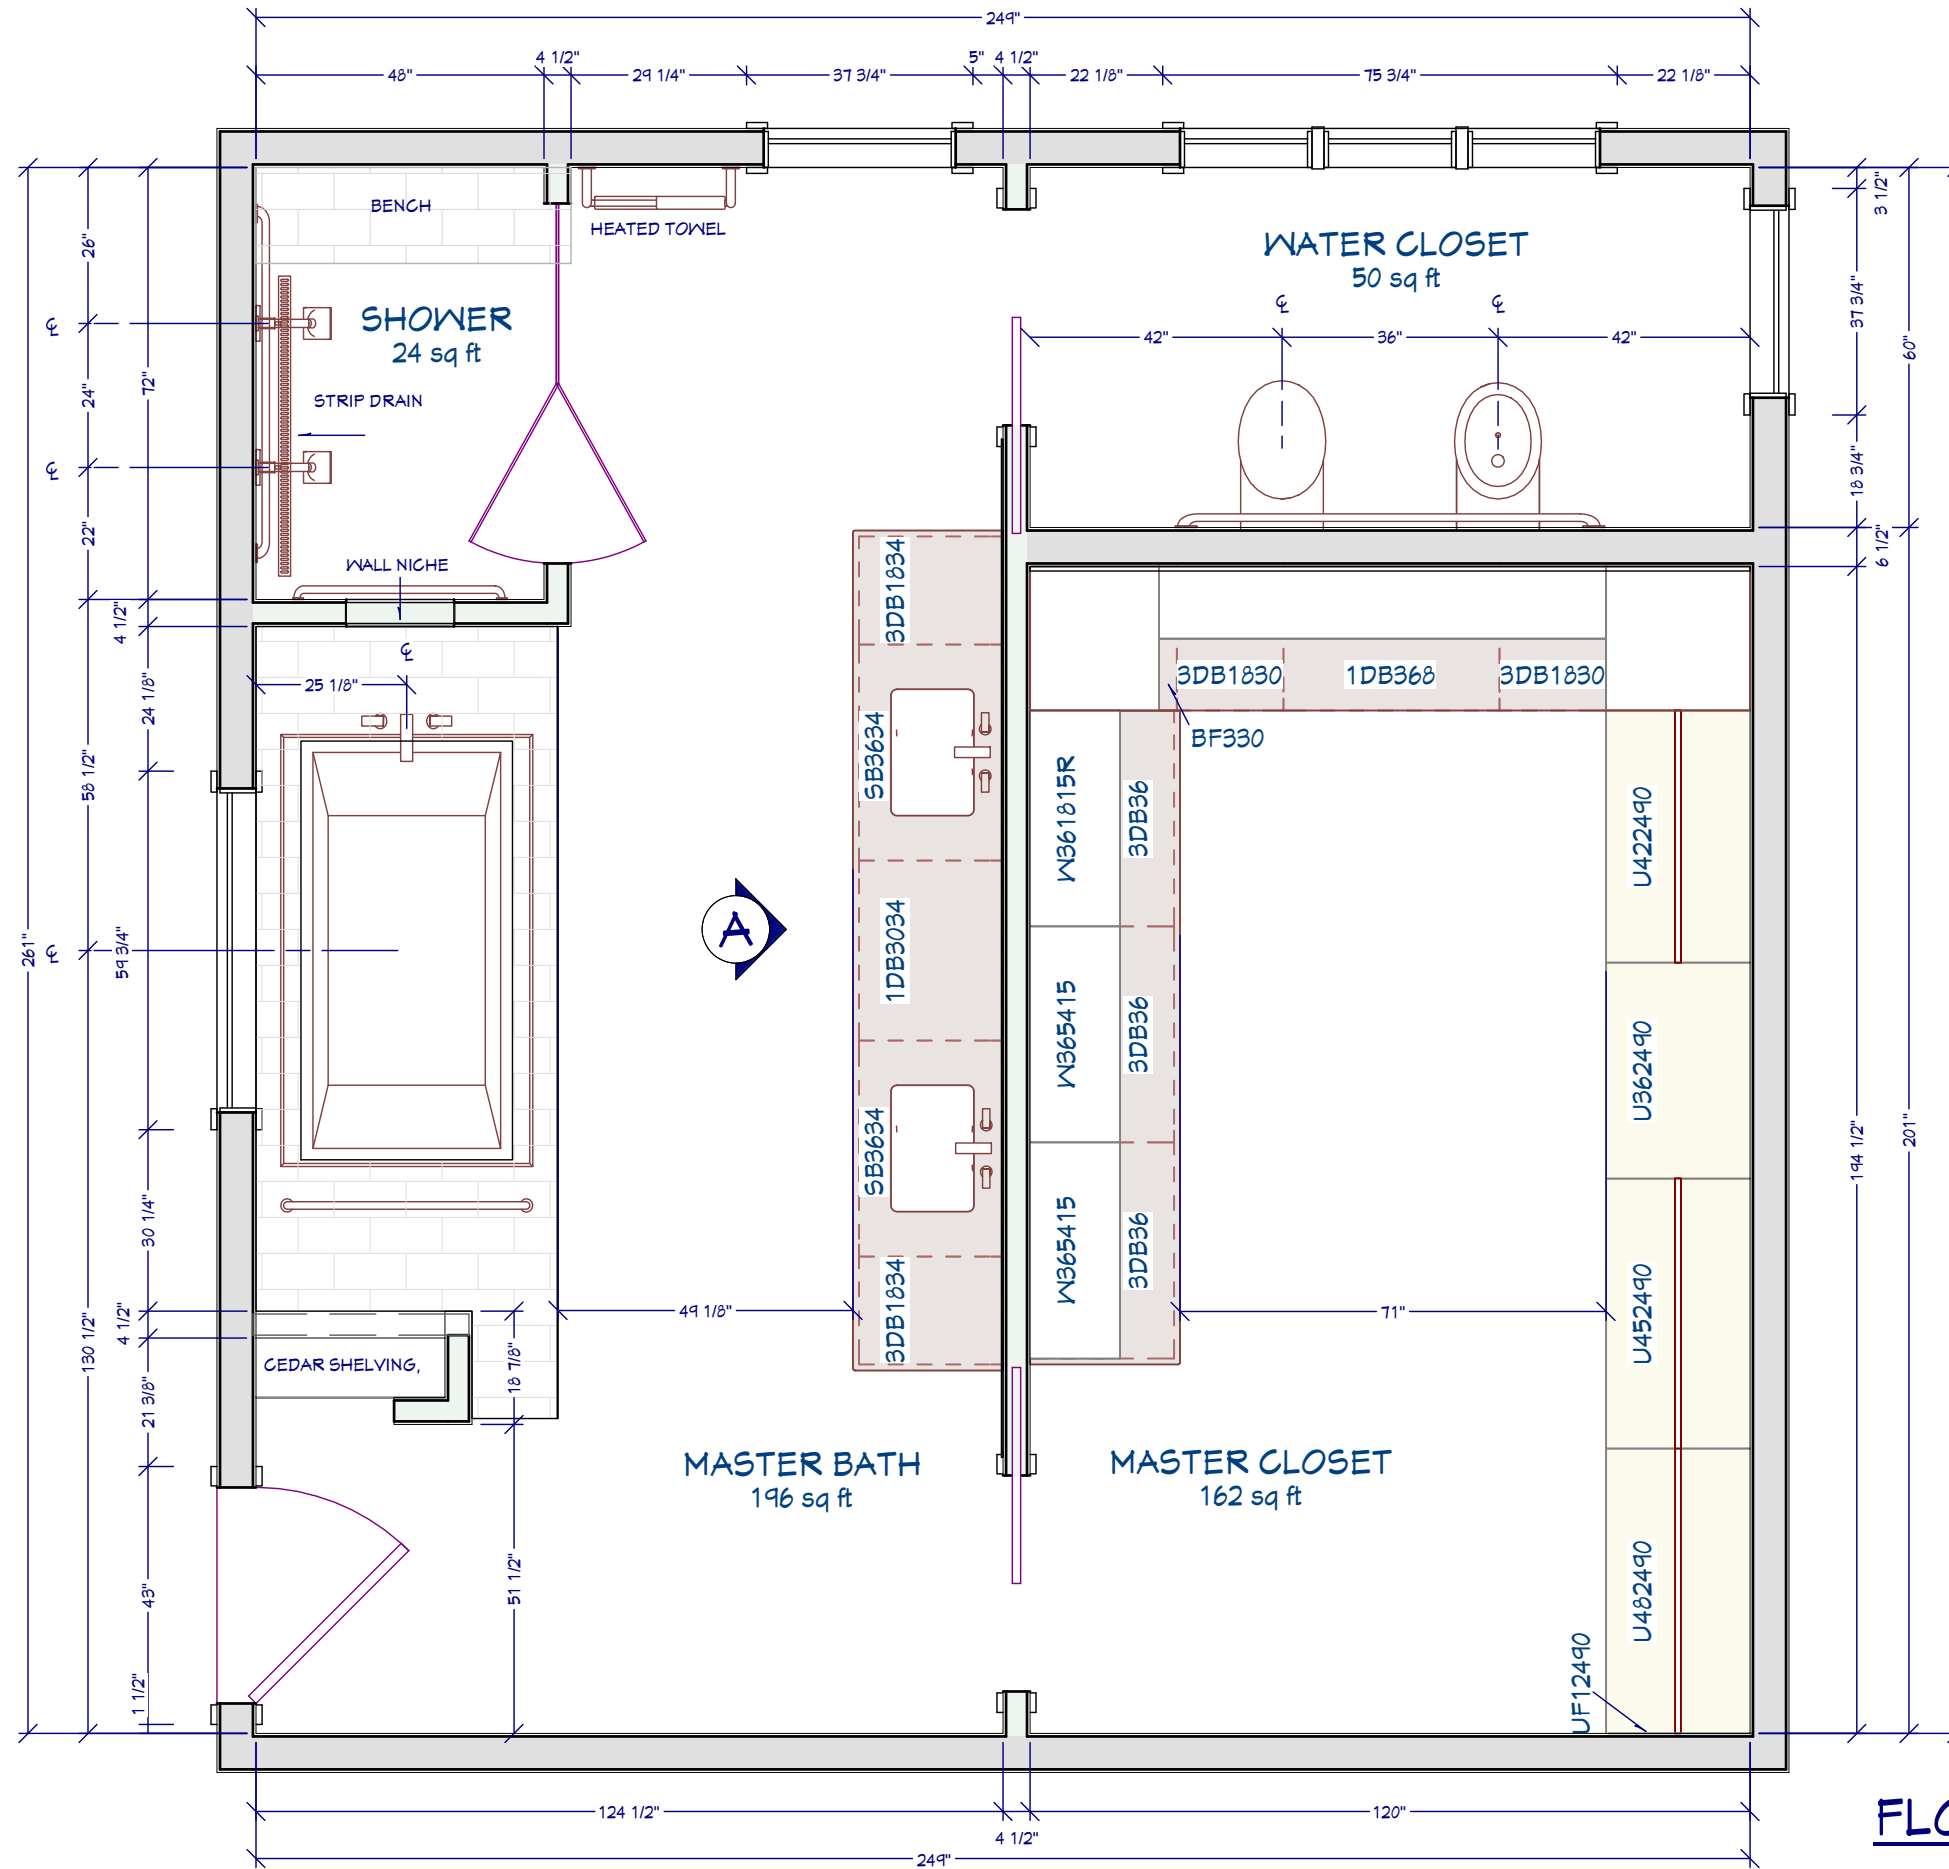


FLOOR PLAN
3/8" : 1'

SHEET NUMBER
A2
REVISION #:

FLOOR PLAN

SANDSTONE BEAM BATH
CHIEF ARCHITECT SAMPLE PLAN

SCALE: SEE VIEW
DRAWN BY: SH
DATE:

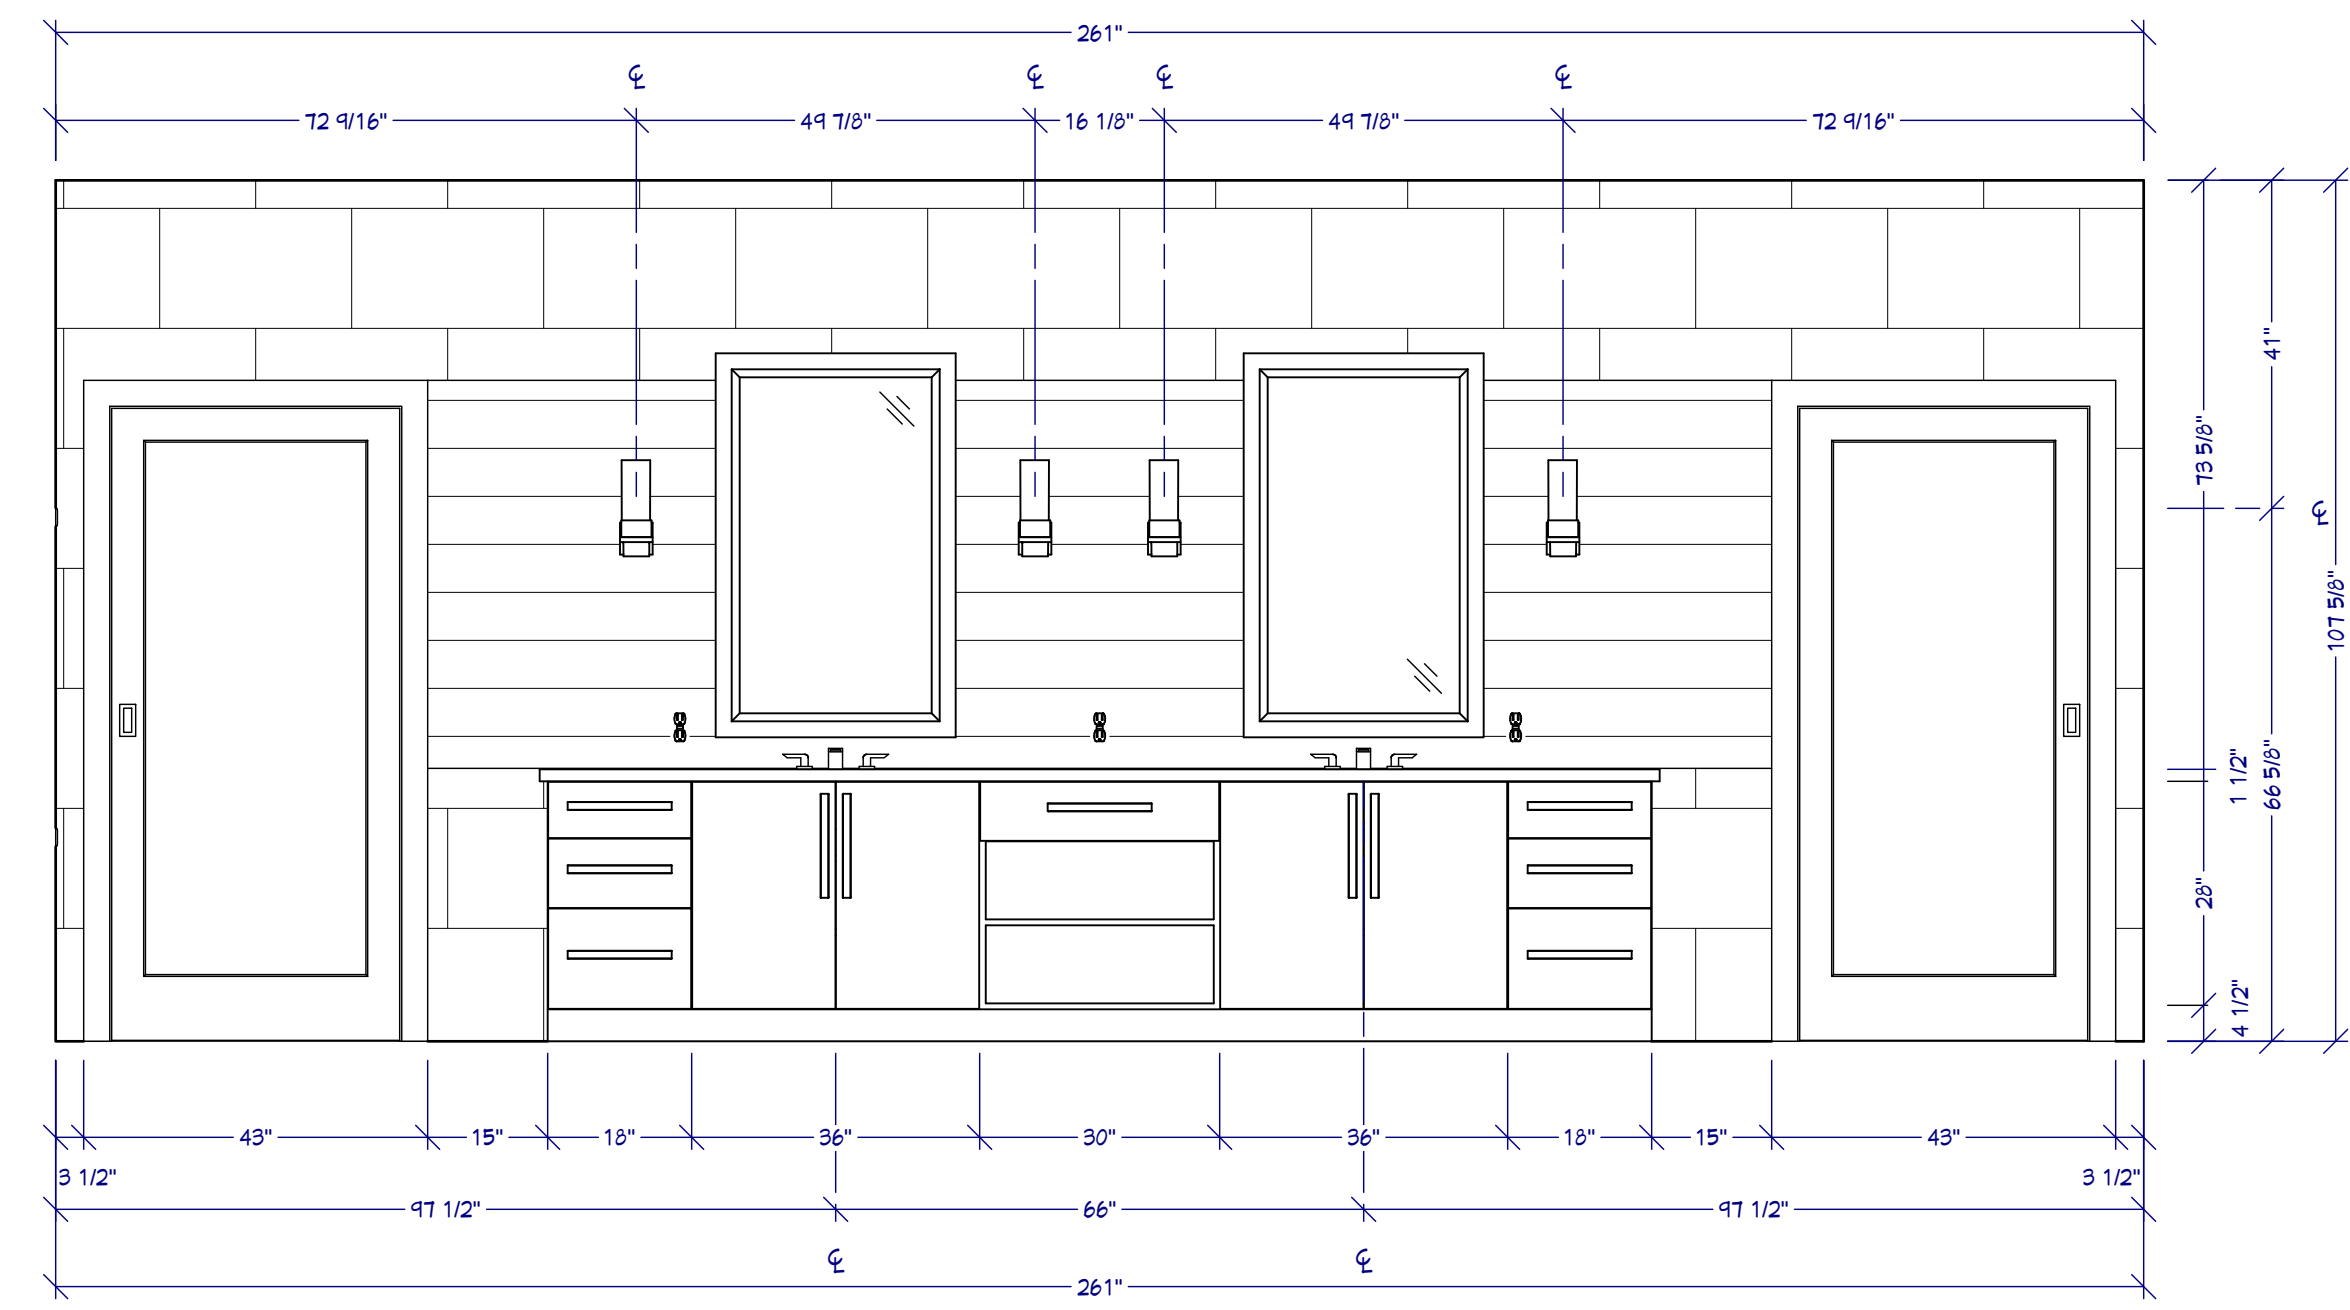

A WALL ELEVATION
1/2" : 1'

SHEET NUMBER
A3
REVISION #:

WALL ELEVATION
SCALE: SEE VIEW
DRAWN BY: SH
DATE:

SANDSTONE BEAM BATH
CHIEF ARCHITECT SAMPLE PLAN

Chief Architect
6500 N. Mineral Dr. Coeur d'Alene, Idaho
208.292.3400
chiefarchitect.com
© 2013