



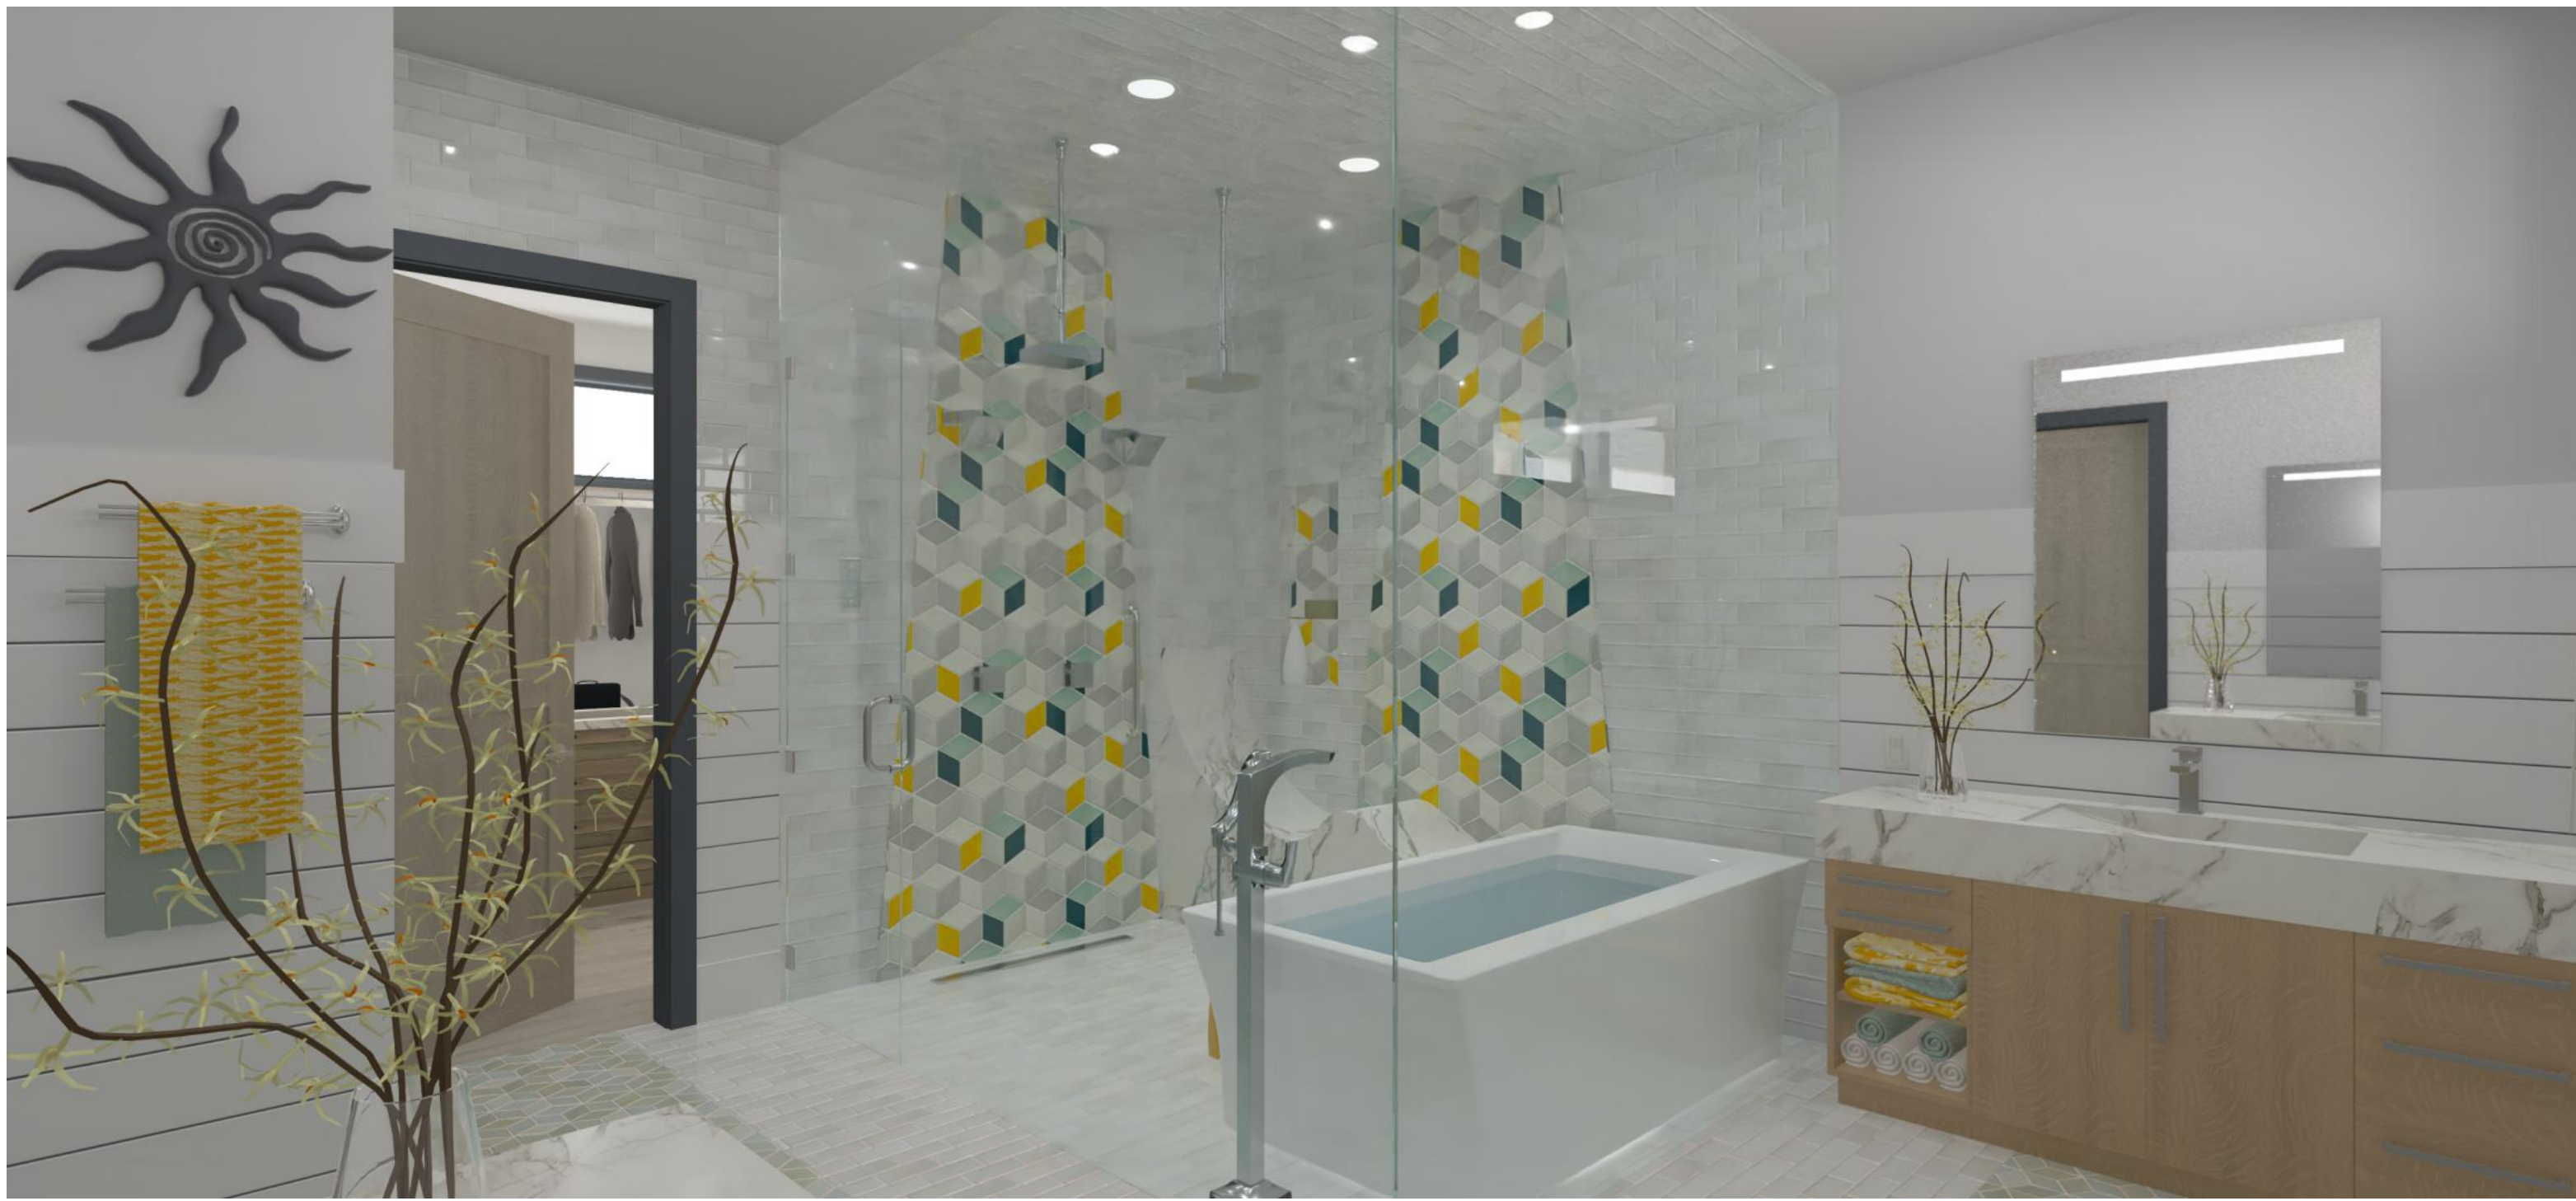


BATH SUITE RENDER
FOR ILLUSTRATION ONLY NO SCALE

BATH NOTES


- 1 LED MIRROR
- 2 INTEGRATED SINK
- 3 CUSTOM VANITY
- 4 SHIPLAP PANEL
- 5 TILE, PER PLAN
- 6 INLAY TILE, PER PLAN
- 7 RAIN SHOWER HEAD
- 8 NICHE W/ 2 SHELVES
- 9 SPA LOUNGE, FABRICATED
- 10 STRIP DRAIN

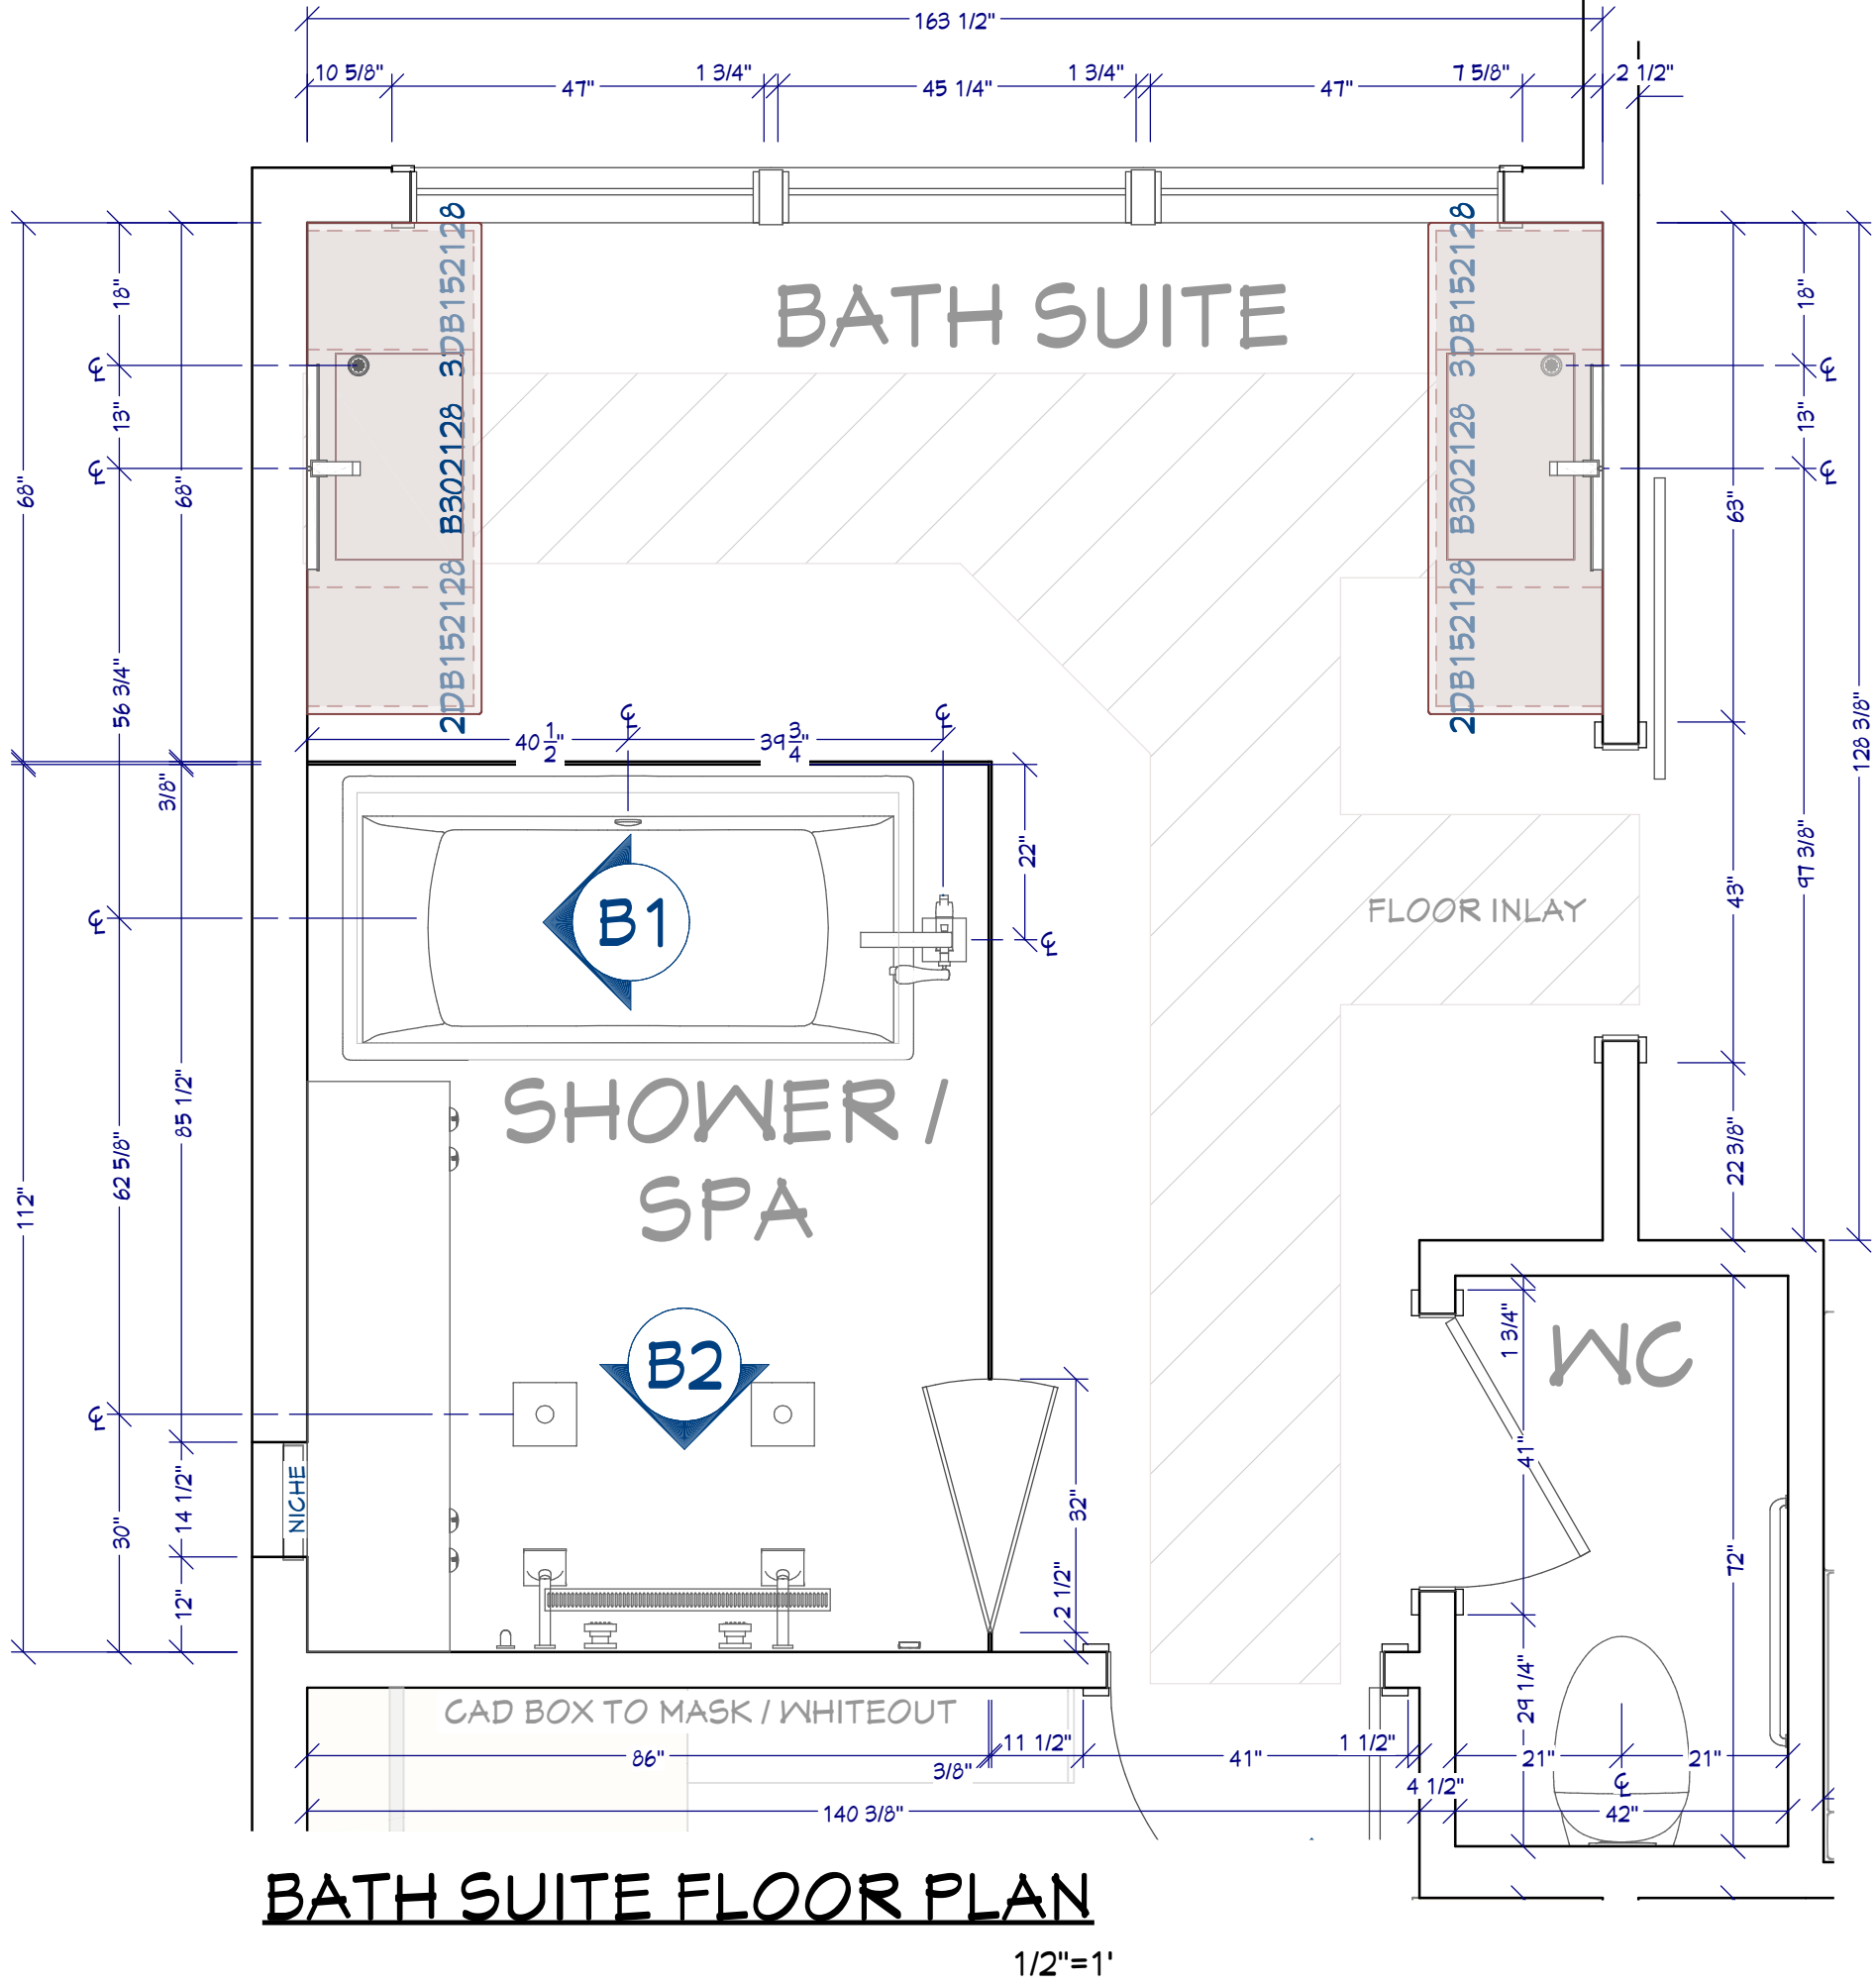


BATH SUITE FLOOR PLAN
1/2"=1'

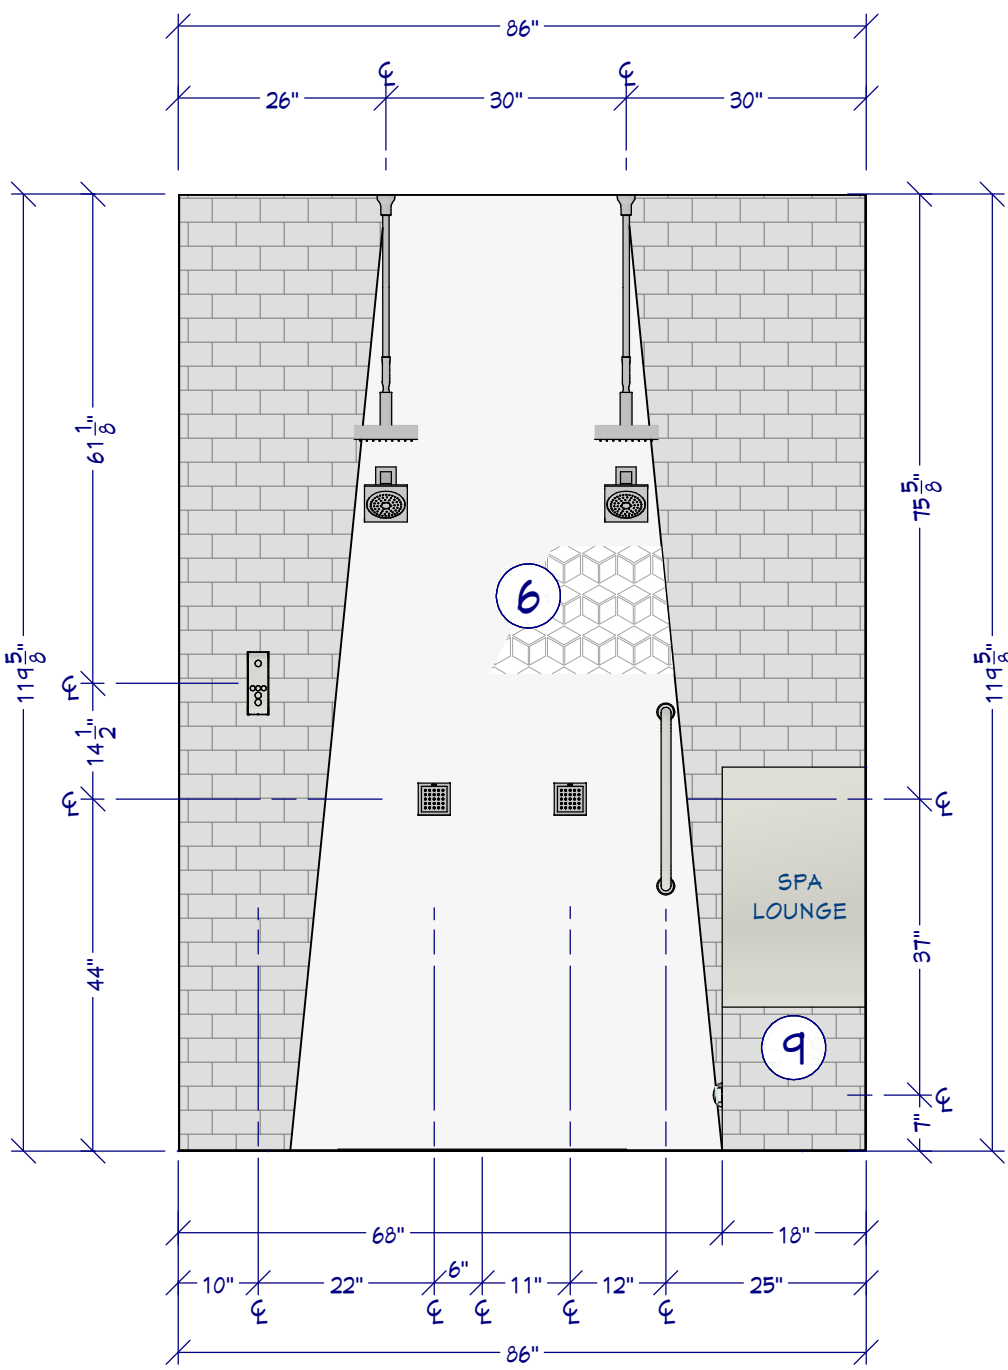


B2 SHOWER ELEVATION
1/2"=1'

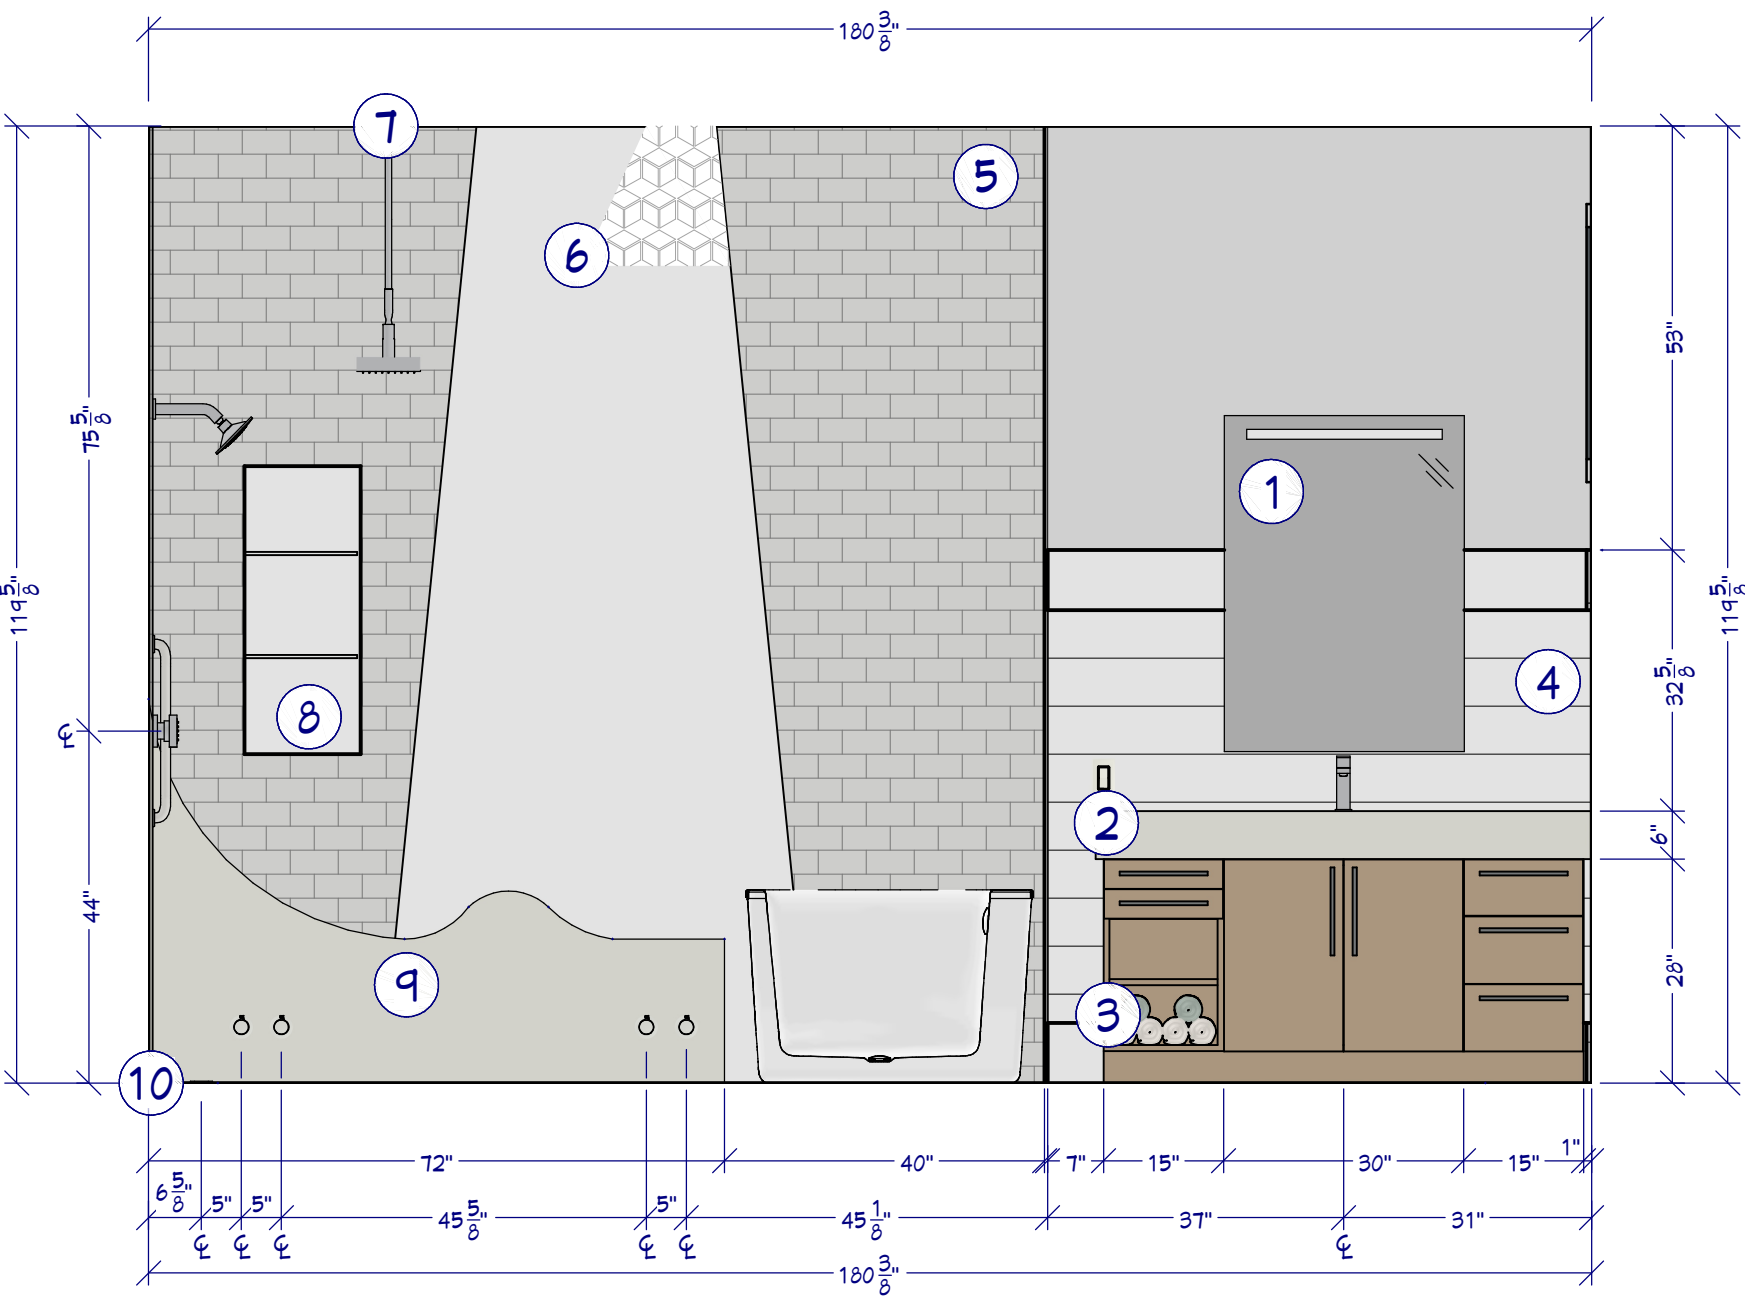

B1 BATH SUITE MAIN WALL
1/2"=1'

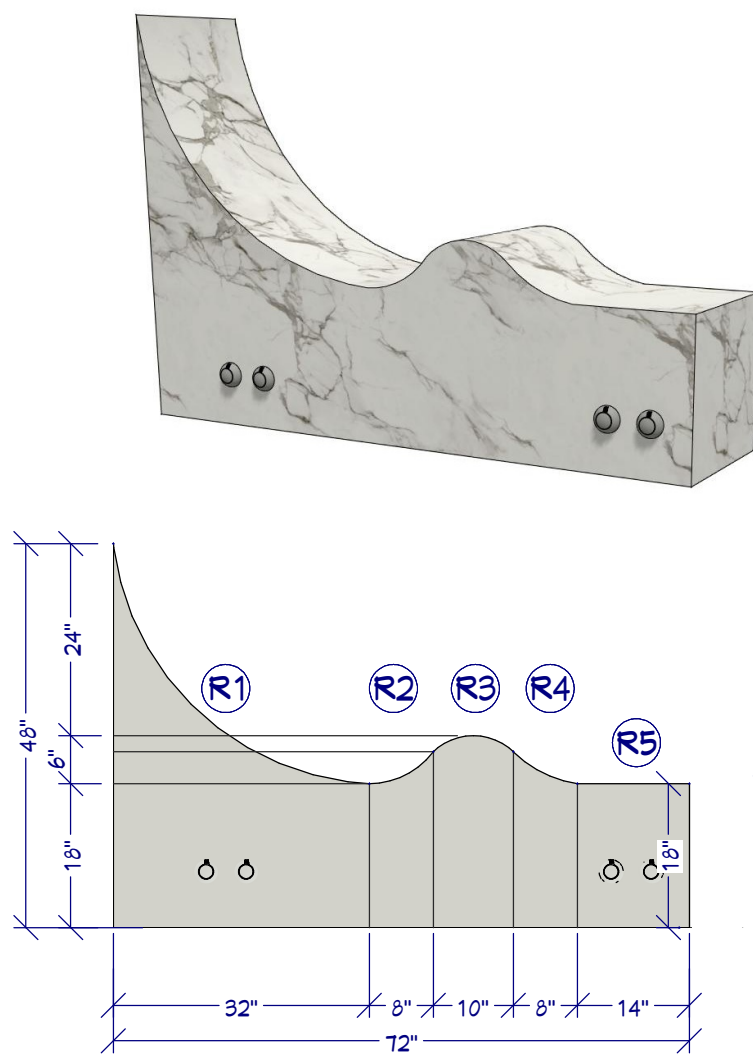

SPA LOUNGE ELEVATION
1/2"=1'

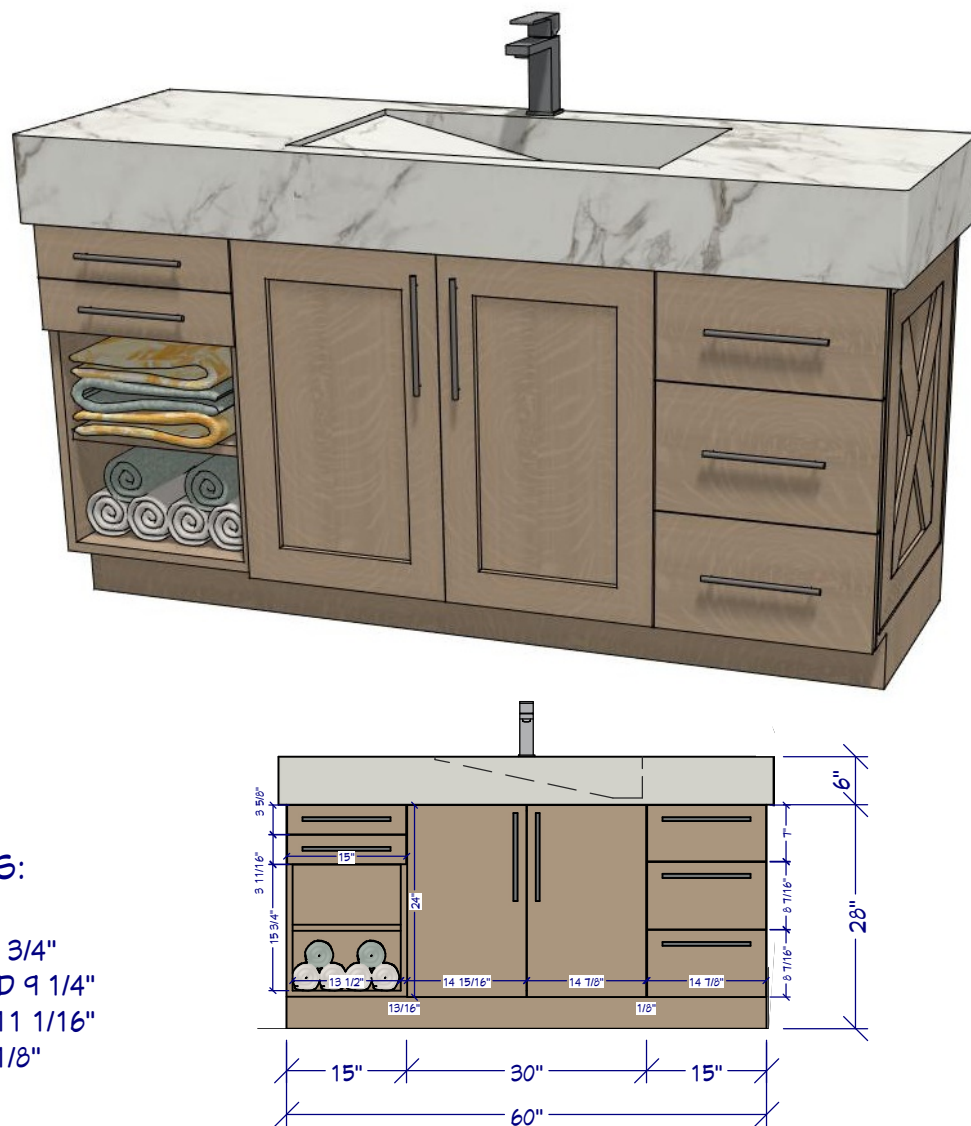

VANITY ELEVATION
1/2"=1'

FIXTURES			
QUANTITY	DESCRIPTION	MANUFACTURER	
2	K-1224 BATHROOM SINK GRID DRAIN WITH OVERFLOW	KOHLER	
2	SINGLE HANDLE PROJECT-PACK LAVATORY FAUCET	DELTA	
1	K-636T STARGAZE FREESTANDING BATH	KOHLER	
1	FLOOR MOUNT TUB FILLER TRIM	DELTA	
2	K-136B CONTEMPORARY SQUARE RAINHEAD WITH KATALYST AIR-INDUCTION SPRAY	KOHLER	
2	SHOWERHEAD	DELTA	
2	SURFACE MOUNT BODY SPRAY	DELTA	
4	STEAM PORT	TBD	
1	STRIP DRAIN	TBD	
1	K-8402 VEIL INTELLIGENT WALL-HUNG TOILET	KOHLER	

BATH SUITE PLAN & ELEVATIONS

1631 Idaho Gulch Rd.
Mountain Village, CO 81435
THE SILVERTON

Chief Architect®
6500 N. Mineral Dr. Coeur d'Alene, ID 83815
208.292.3400
chiefarchitect.com

SHEET NUMBER
20
SCALE @ 24" X 36"
DATE:
DRAWN BY: