





KITCHEN KEY NOTES:


- 1 FULL-WALL BACKSPLASH
- 2 CROWN MOLDING
- 3 RAIN WATER GLASS
- 4 POPUP OUTLET
- 5 BUILT-IN COFFEE STATION
- 6 INSET BACKSPLASH
- 7 GAS COOK RANGE / ELECTRIC OVEN
- 8 CUSTOM COOK HOOD
- 9 WINE REFRIGERATOR
- 10 SUBZERO PRO48 REF.
- 11 MICROWAVE DRAWER
- 12 TEXTURE GLASS COUNTERTOP
- 13 WATERFALL
- 14 WASTE PULLOUT

KITCHEN & CABINET NOTES:


- 1 ALL CABINETS FRAMELESS, MAPLE OR ALDER
- 2 CONFIRM FINISH & STAIN/PAINT WITH CLIENT PRIOR TO ORDERING
- 3 CONFIRM DOOR & DRAWER STYLES WITH CLIENT PRIOR TO ORDERING
- 4 INSTALL HARDWARE ON SITE
- 5 INSTALL CROWN MOLDING ON SITE; CONFIRM PROFILE AND DIMENSION WITH HOME OWNER
- 6 CABINET SUPPLIER RESPONSIBLE FOR FINAL MEASUREMENTS & CABINET OPENINGS FOR APPLIANCES SPECIFICATIONS
- 7 ALL APPLIANCES TO BE ON DEDICATED CIRCUITS, UNO. REFER TO APPLIANCE SPECIFICATIONS FOR AMP/VOLTAGE REQUIREMENTS
- 8 USE MIN 6" DUCT FOR HOOD. CONFIRM HOOD IS 600 CFM MIN.
- 9 CONFIRM FINAL MATERIALS FOR BACKSPLASH AND COUNTERTOP WITH CLIENT PRIOR TO ORDERING
- 10 ALL DRAWERS TO BE TONGUE & GROOVE; GLIDES TO BE SOFT CLOSE
- 11 LED STRIP LIGHTS FOR WALL CABINETS AND UNDER ISLAND
- 12 UNDERCOUNTER GFCI ELECTRICAL PLUGS
- 13 COUNTER FABRICATION: CONFIRM ALL FIXTURE MEASUREMENTS AND CENTERLINES
- 14 TEXTURED GLASS PER PLAN

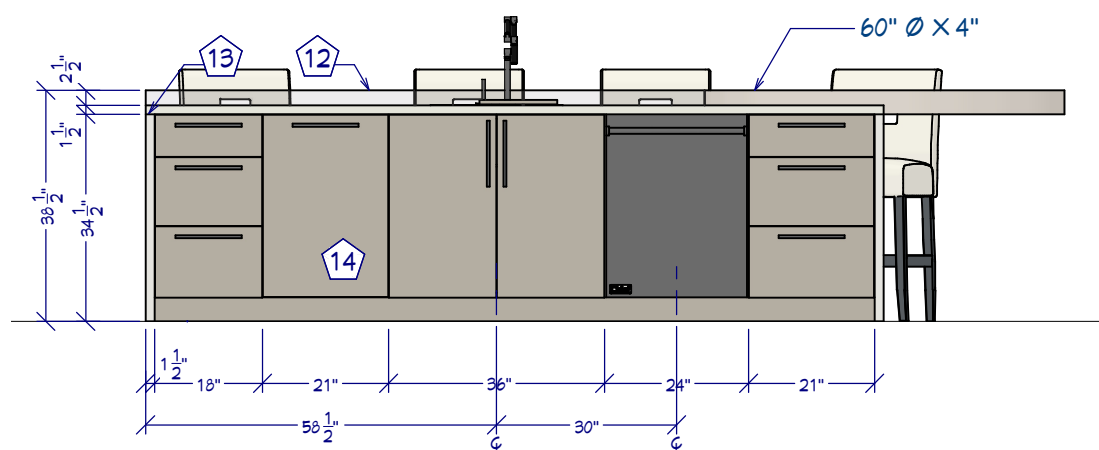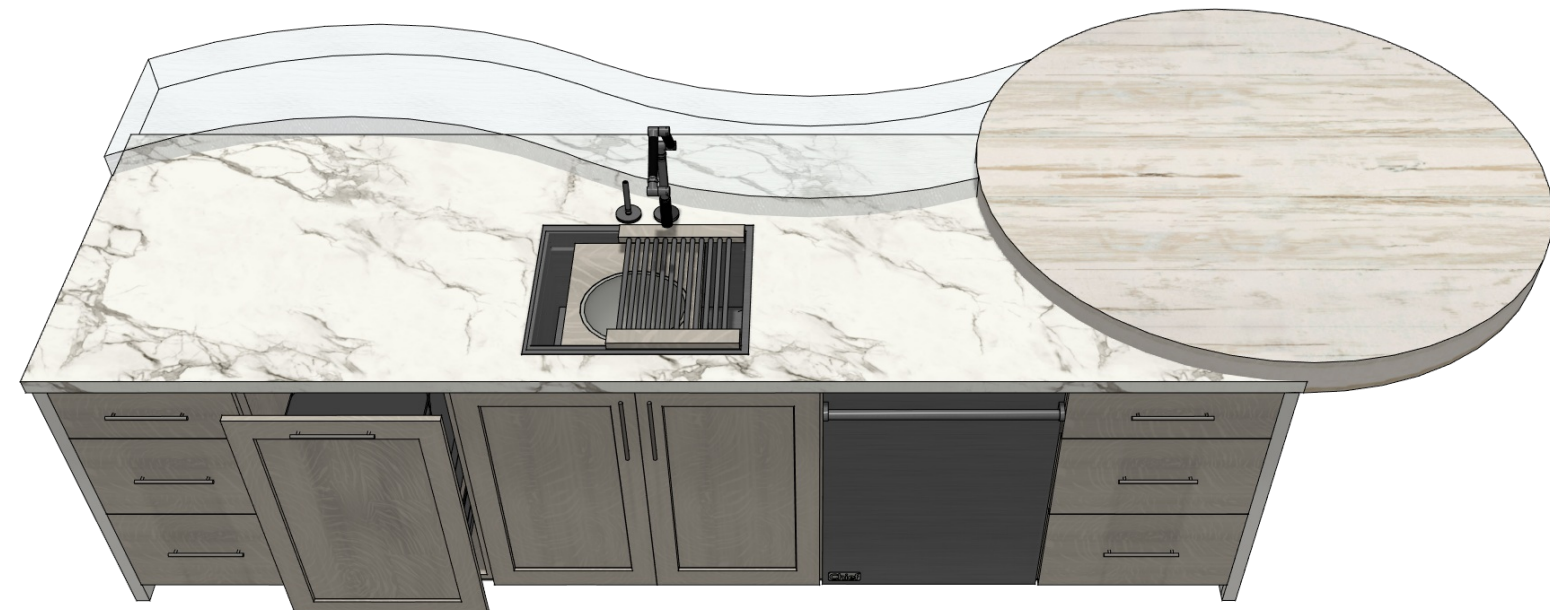


K6 FRONT ISLAND ELEVATION
3/8"=1'

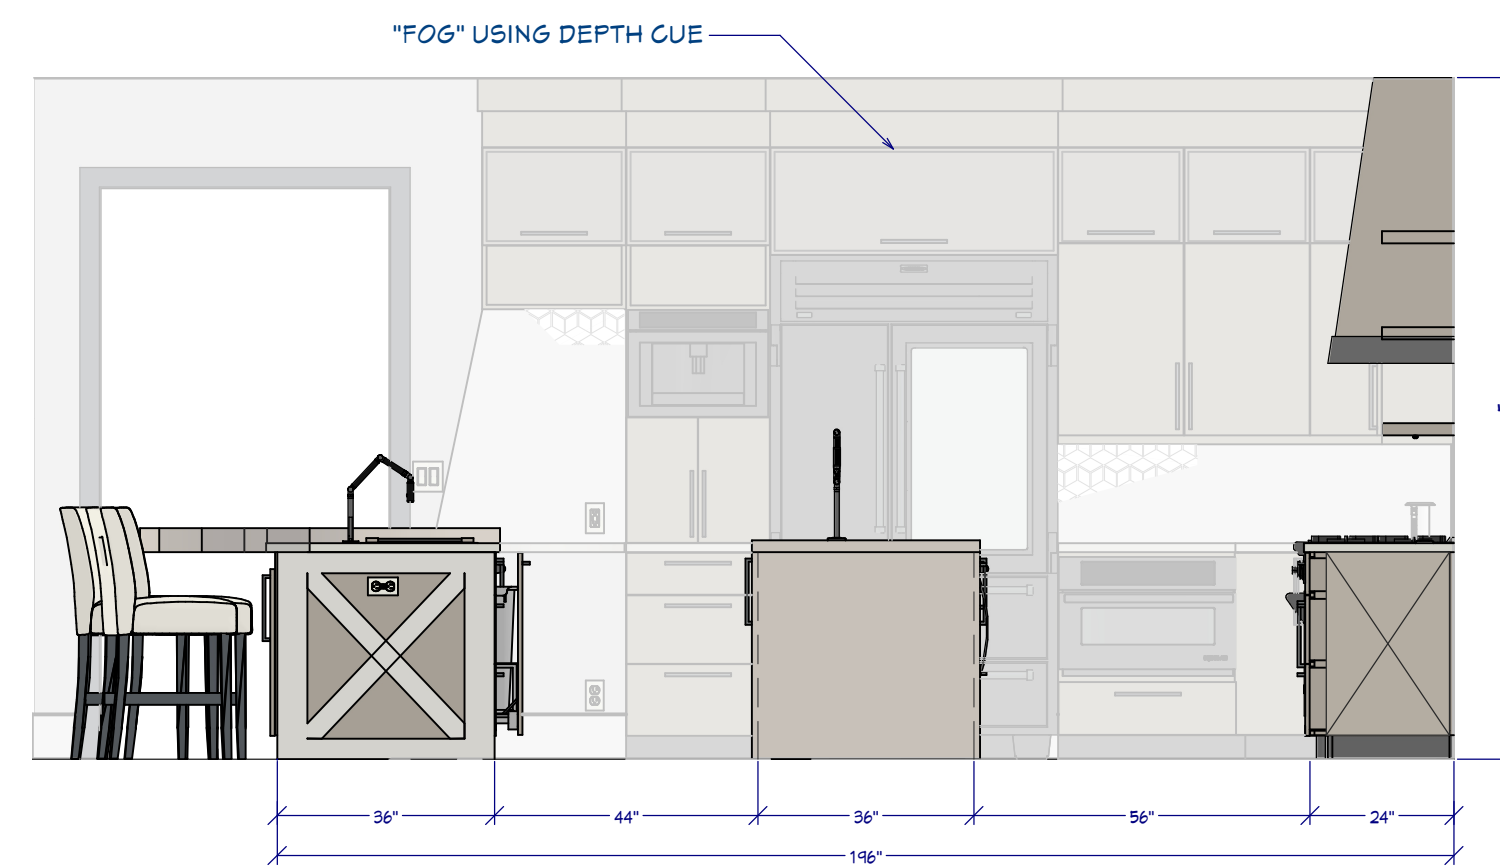

K4 SIDE ISLAND ELEVATION
3/8"=1'

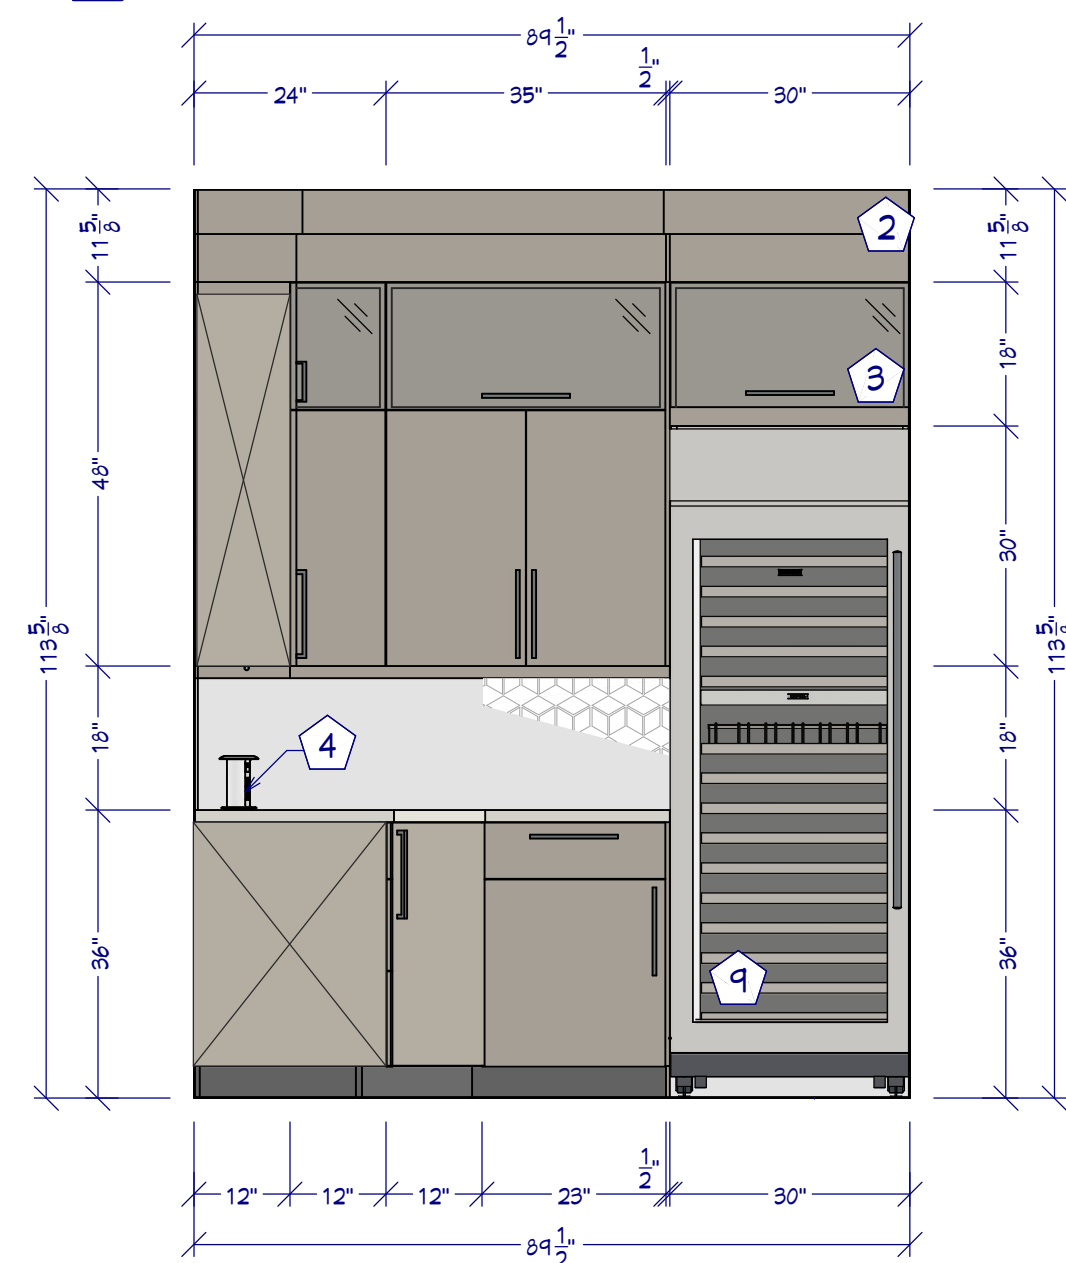


K2 SIDE WALL ELEVATION
1/2"=1'

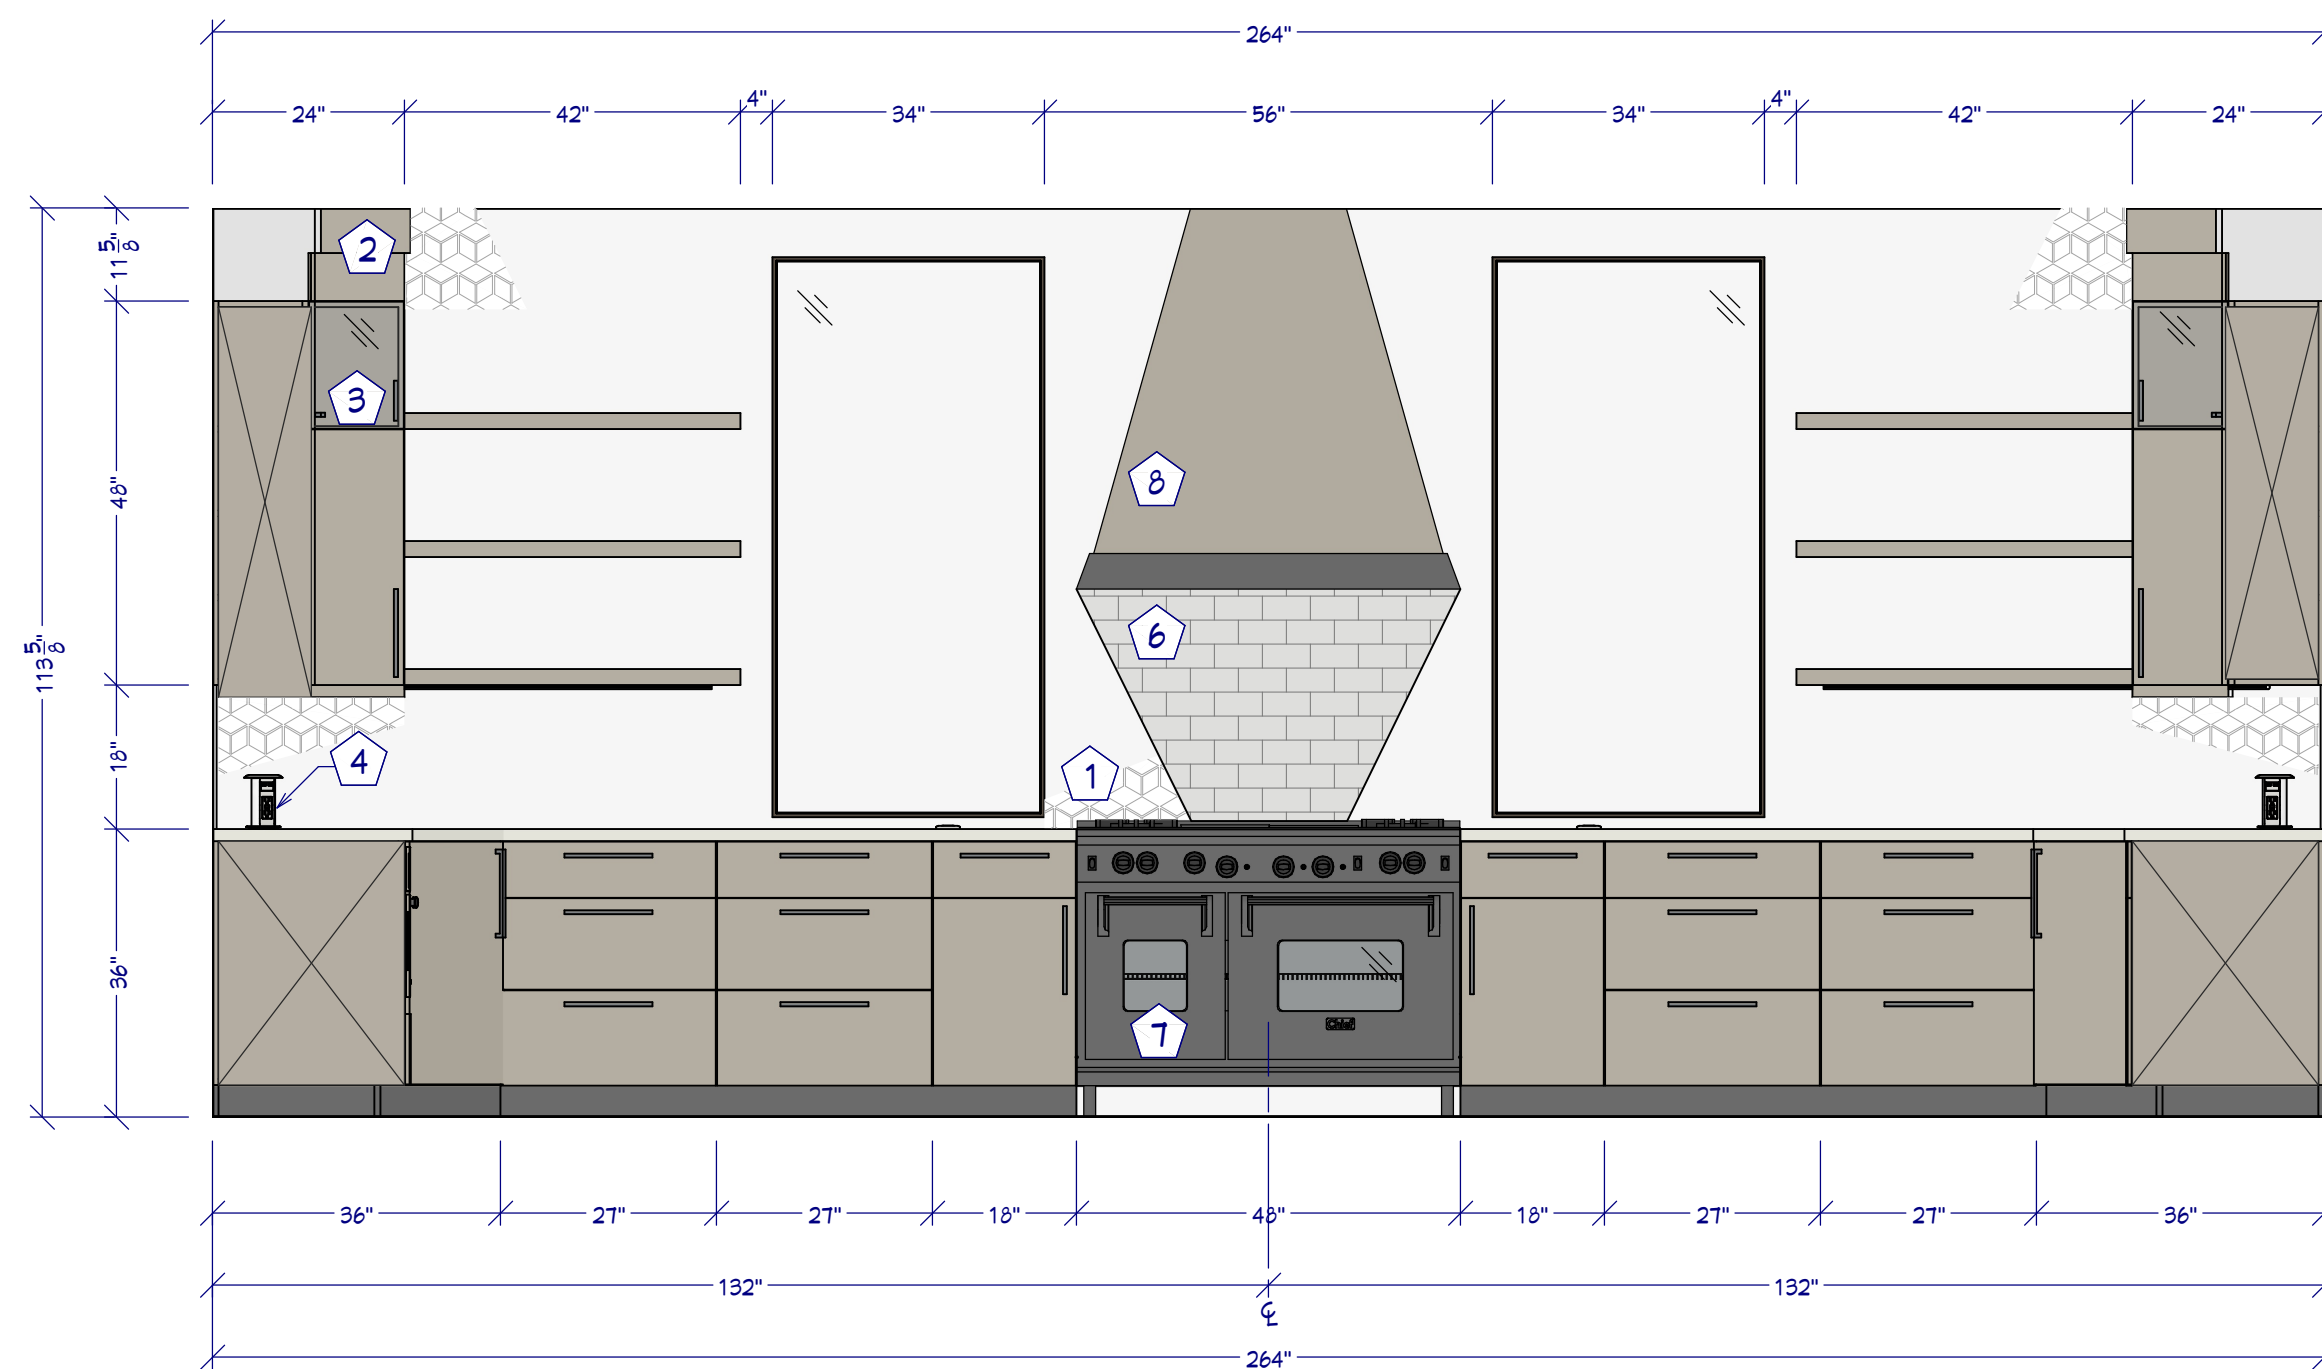

K1 MAIN WALL ELEVATION
1/2"=1'

KITCHEN FLOOR PLAN

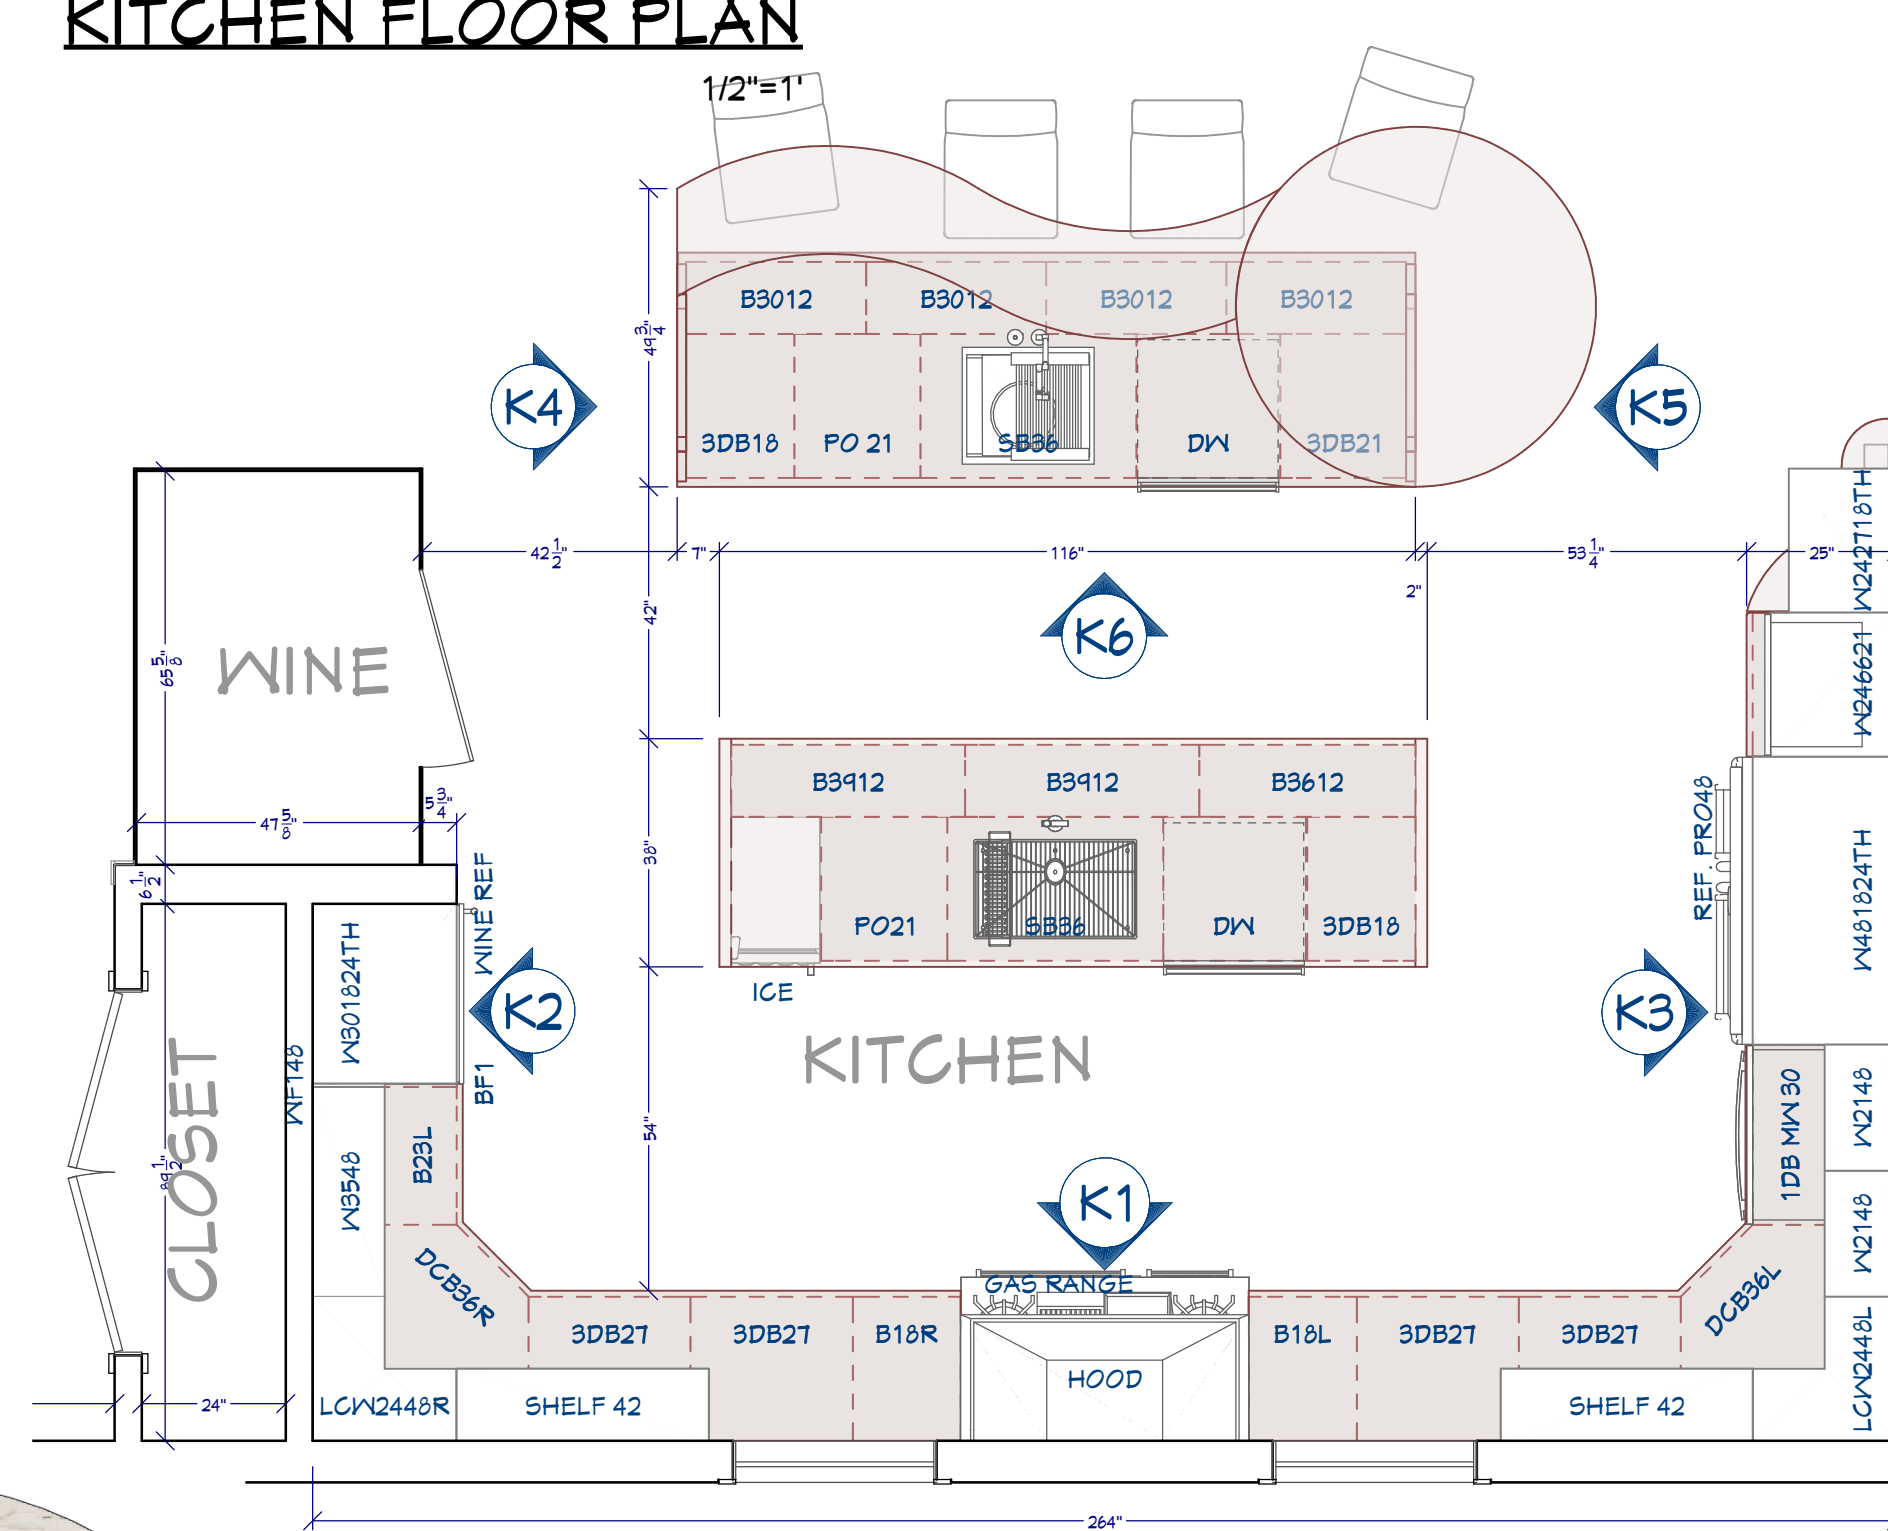

CABINET SCHEDULE

NO.	QTY	DESCRIPTION	FINISH	DOOR	DRAWER	ISLAND	WALL	BACKSPLASH	HOOD	ISLAND	WALL	BACKSPLASH	HOOD
1	1	WINE REFRIG	MAPLE	NO	NO	NO	NO	NO	NO	NO	NO	NO	NO
2	1	SUBZERO PRO48 REF	MAPLE	NO	NO	NO	NO	NO	NO	NO	NO	NO	NO
3	1	MICROWAVE DRAWER	MAPLE	NO	NO	NO	NO	NO	NO	NO	NO	NO	NO
4	1	WINE REFRIG	MAPLE	NO	NO	NO	NO	NO	NO	NO	NO	NO	NO
5	1	SUBZERO PRO48 REF	MAPLE	NO	NO	NO	NO	NO	NO	NO	NO	NO	NO
6	1	MICROWAVE DRAWER	MAPLE	NO	NO	NO	NO	NO	NO	NO	NO	NO	NO
100	1	WINE REFRIG	MAPLE	NO	NO	NO	NO	NO	NO	NO	NO	NO	NO

KITCHEN PLAN & ELEVATIONS

1631 Idaho Gulch Rd.
Mountain Village, CO 81435

THE SILVERTON

Chief Architect®
6500 N. Mineral Dr. Coeur d'Alene, ID 83815
208.292.3400
chiefarchitect.com



SHEET NUMBER
21

SCALE @ 24" X 36"
DATE:
DRAWN BY:

© 2023