

# STEAM & RELAX MASTER BATH

SHEET NUMBER  
**1**

RENDER & WATERCOLOR

STEAM & RELAX BATH

CHIEF ARCHITECT SAMPLE PLAN




**Chief Architect**  
6500 N. Mineral Dr. Coeur d'Alene, Idaho  
208.292.3400  
chiefarchitect.com

© 2014

DRAWN BY: CHIEF ARCHITECT, SH DATE:



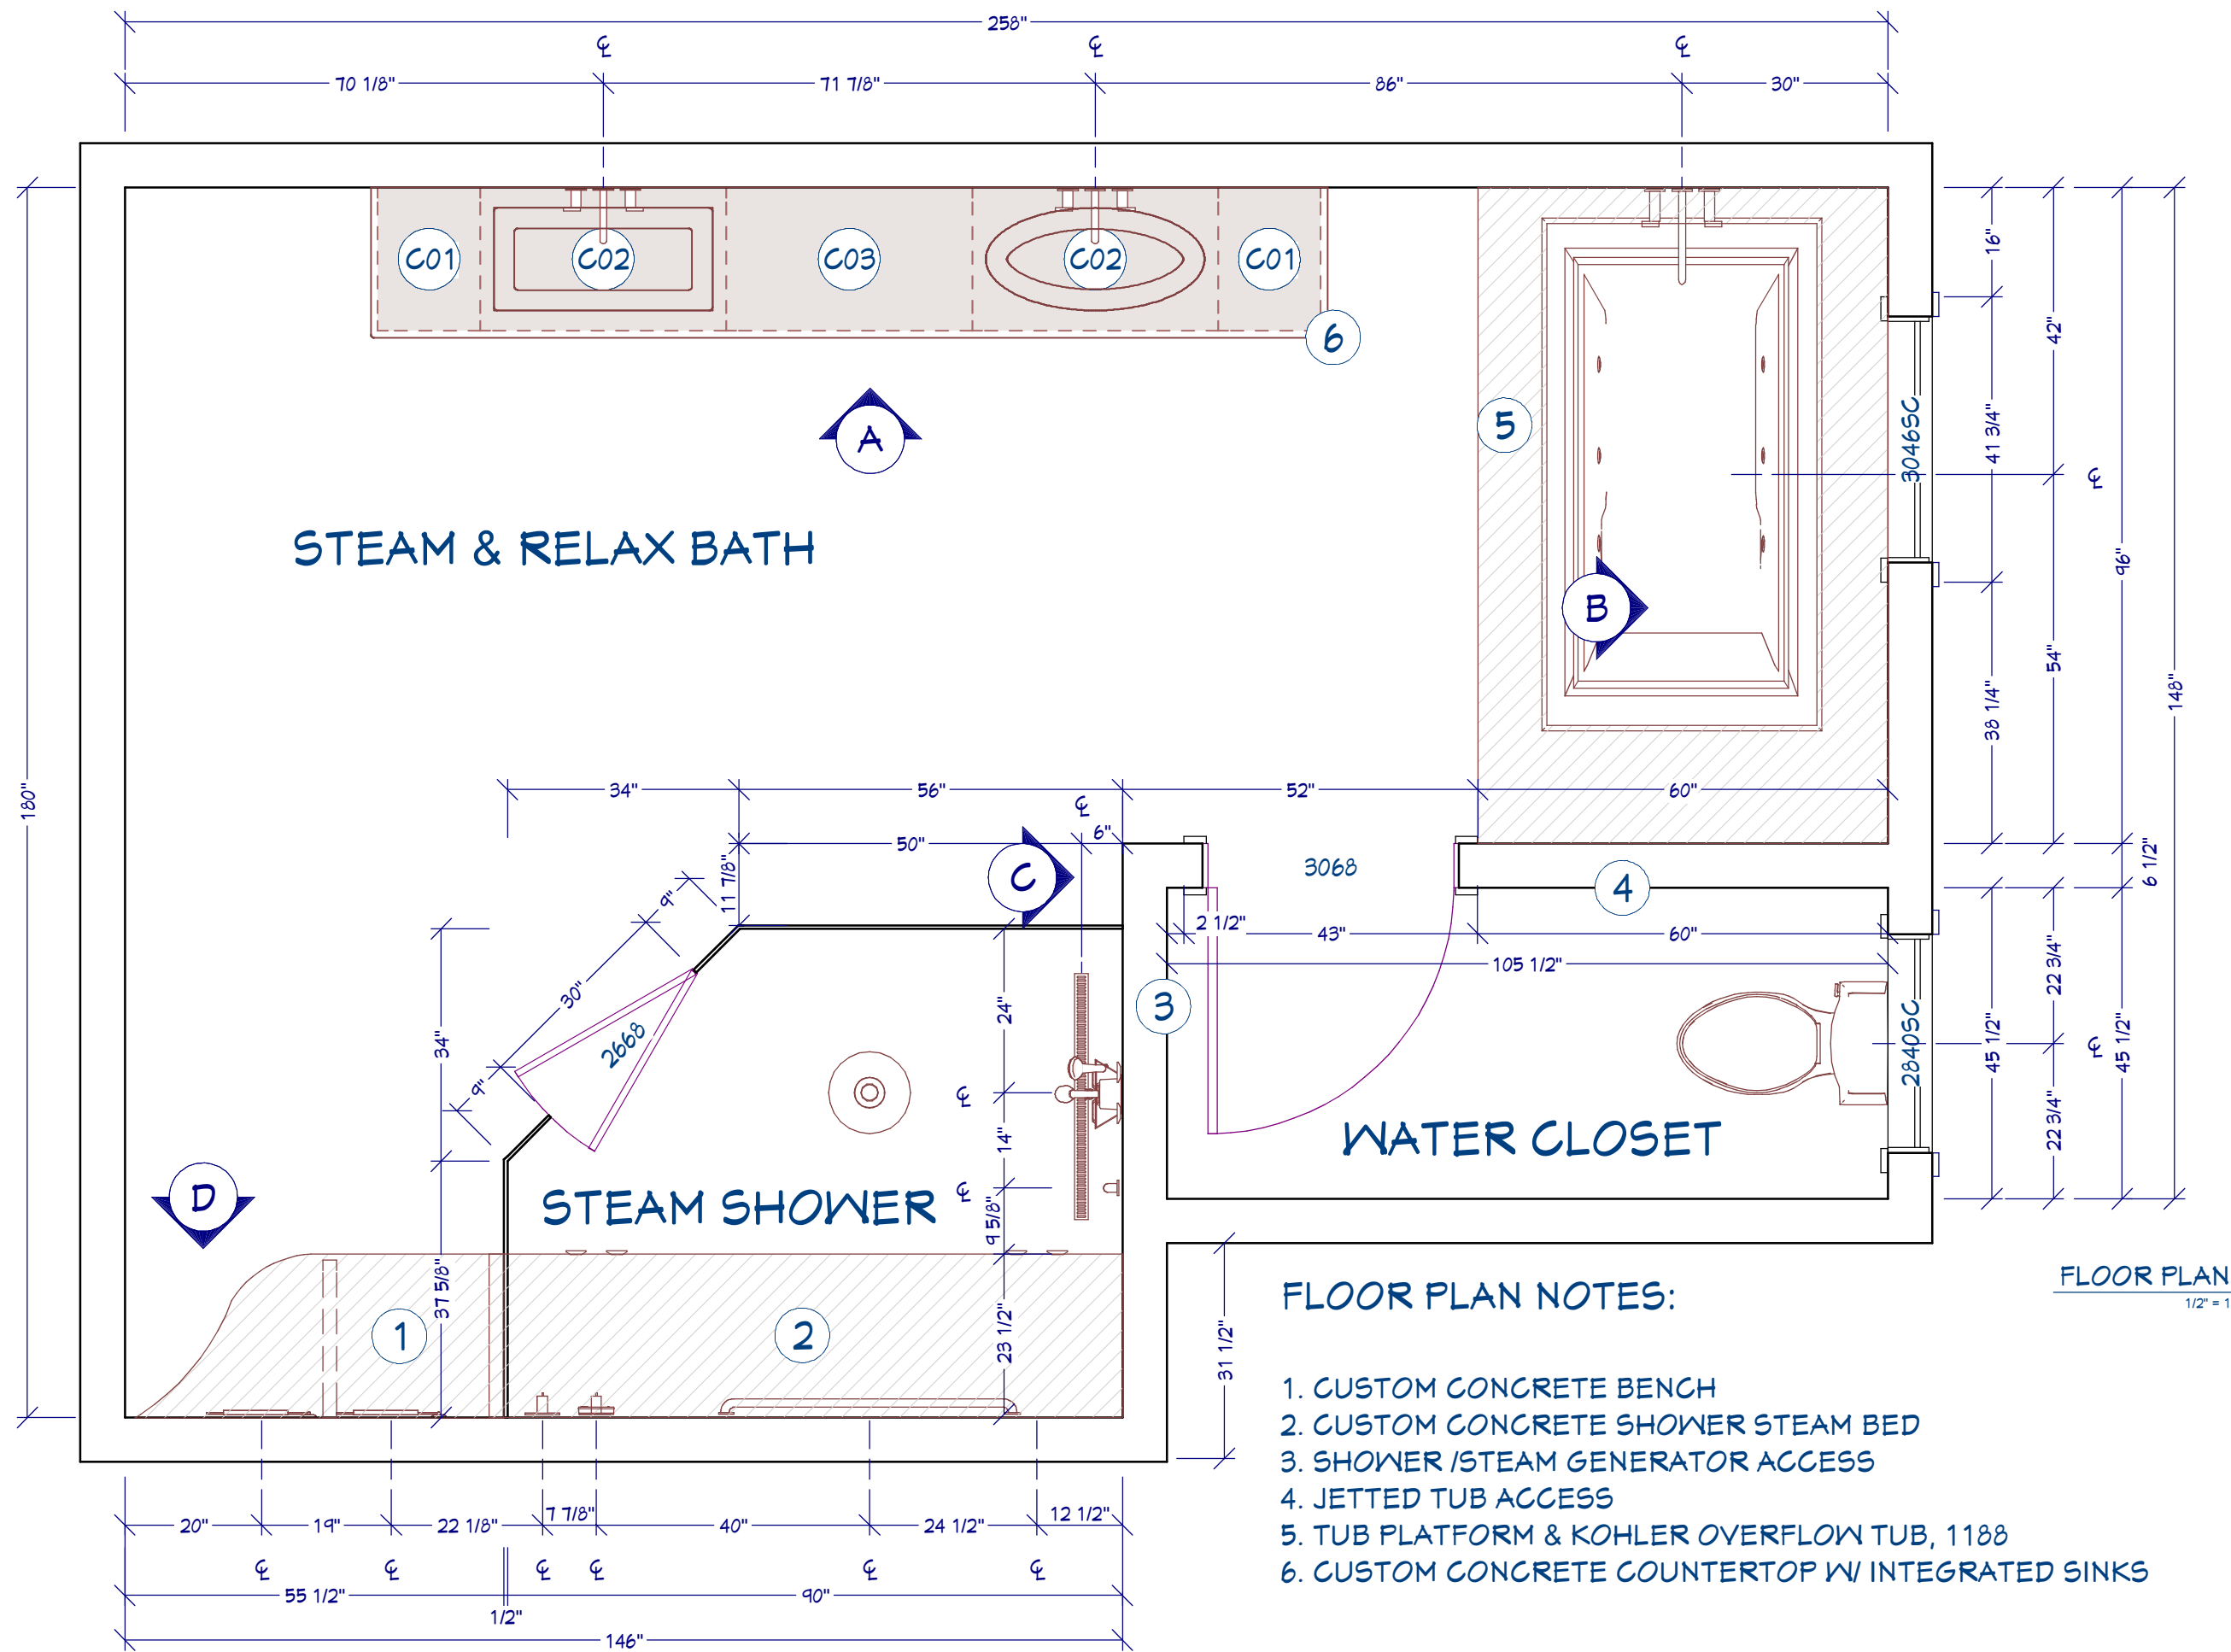

**STEAM & RELAX BATH**


**STEAM SHOWER**

**WATER CLOSET**

**FLOOR PLAN NOTES:**

1. CUSTOM CONCRETE BENCH
2. CUSTOM CONCRETE SHOWER STEAM BED
3. SHOWER /STEAM GENERATOR ACCESS
4. JETTED TUB ACCESS
5. TUB PLATFORM & KOHLER OVERFLOW TUB, 1188
6. CUSTOM CONCRETE COUNTERTOP W/ INTEGRATED SINKS

**FLOOR PLAN**  
1/2" = 1'

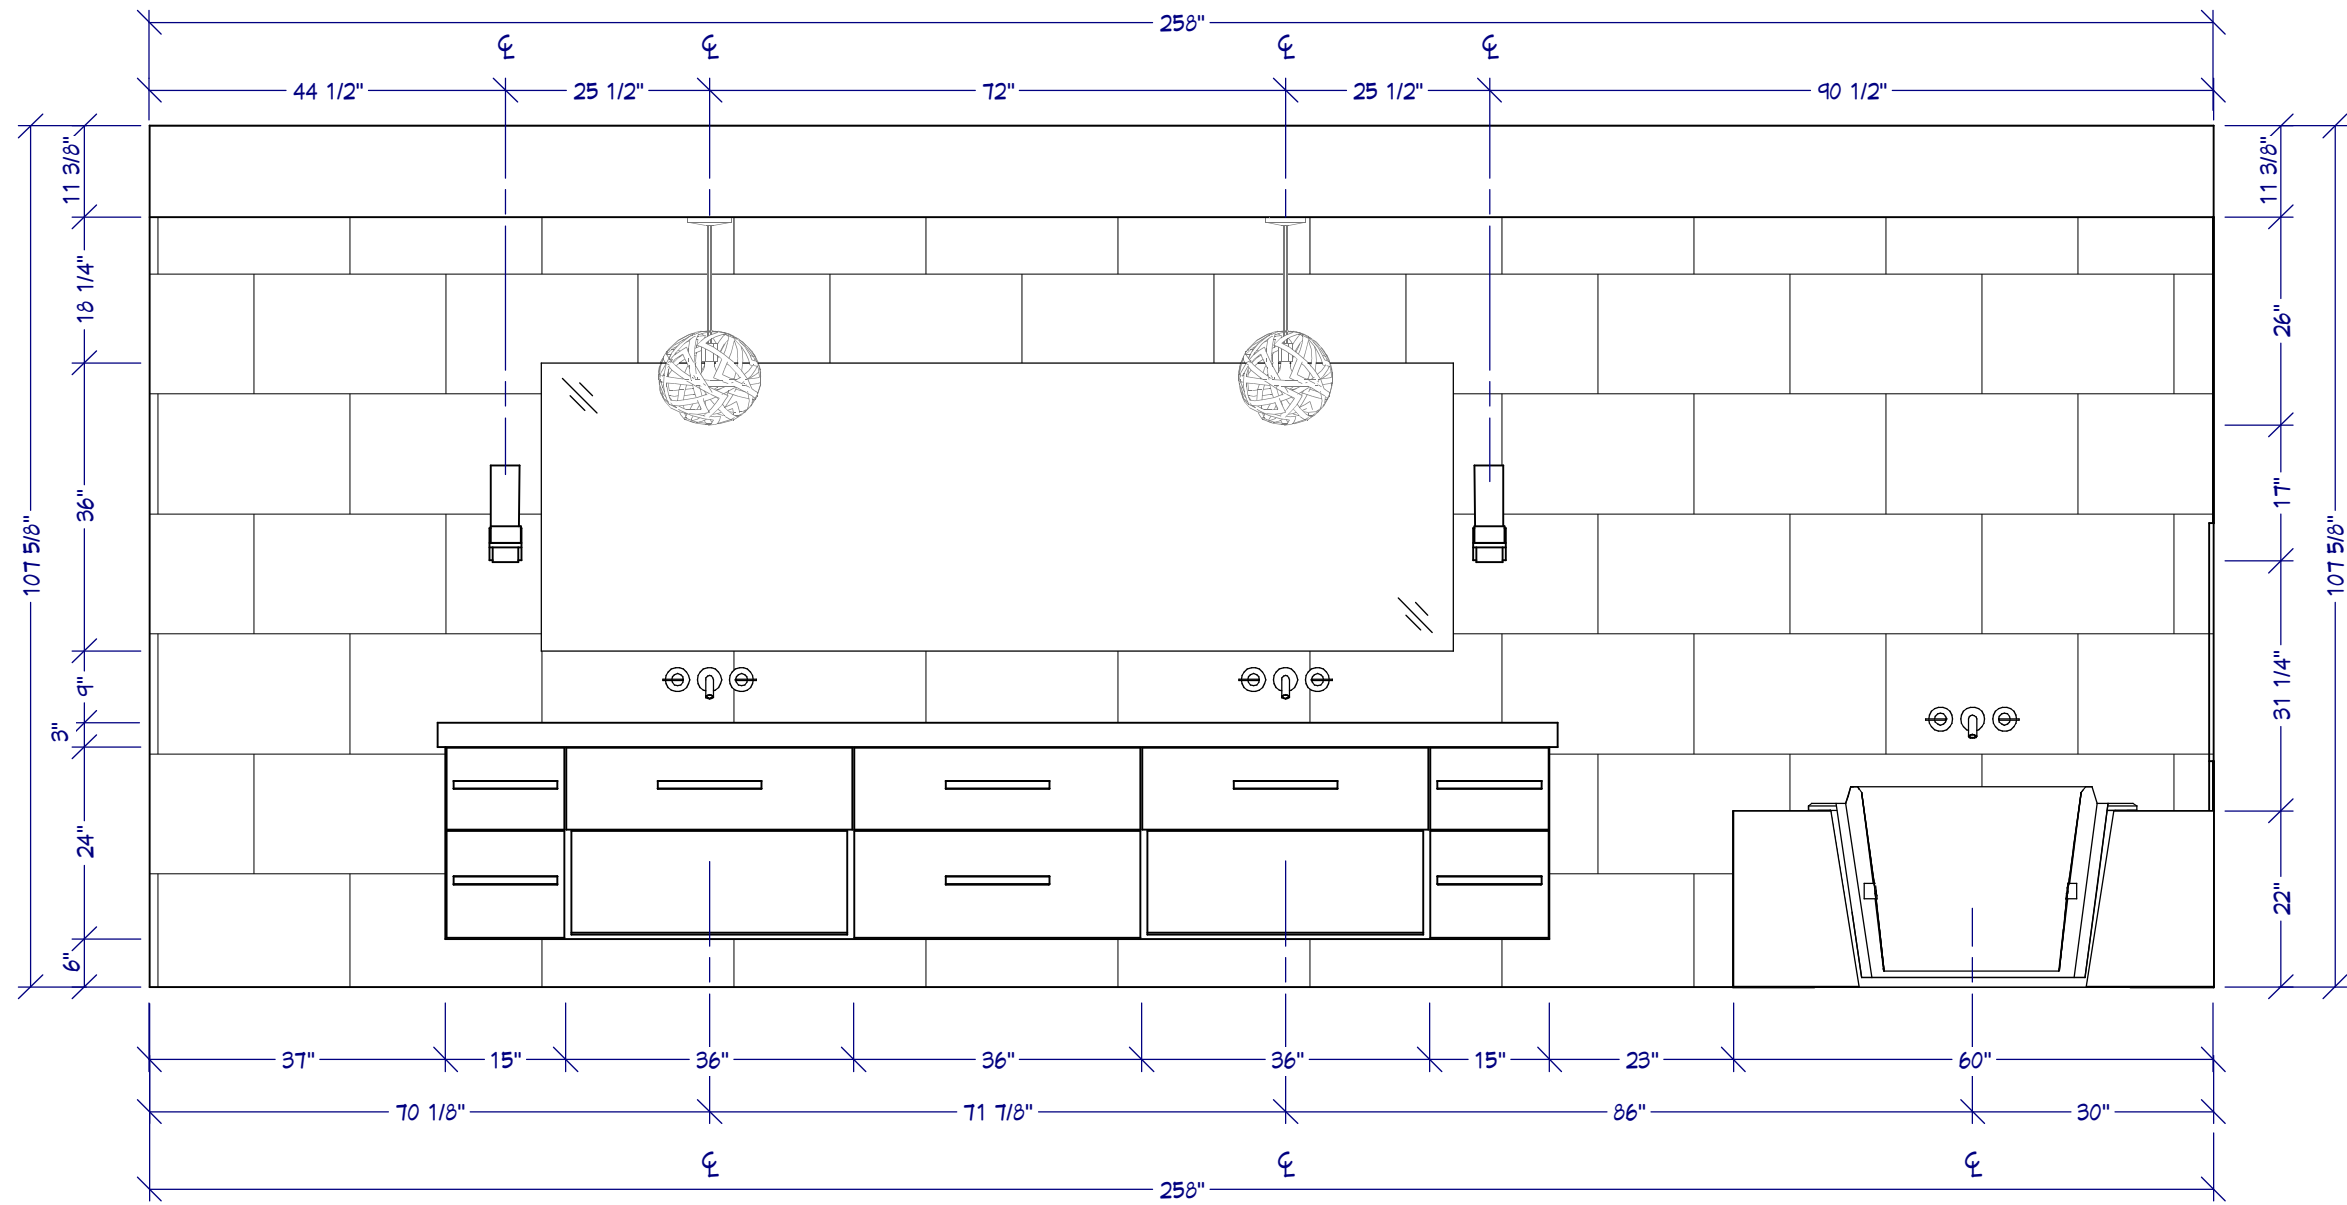

**A** MAIN WALL ELEVATION  
1/2" = 1'



SHEET NUMBER  
**3**

REVISION #

**SINK WALL ELEVATION**


DRAWN BY: CHIEF ARCHITECT, SH DATE:

**STEAM & RELAX BATH**

CHIEF ARCHITECT SAMPLE PLAN

**Chief Architect**  
6500 N. Mineral Dr. Coeur d'Alene, Idaho  
208.292.3400  
chiefarchitect.com  
© 2014



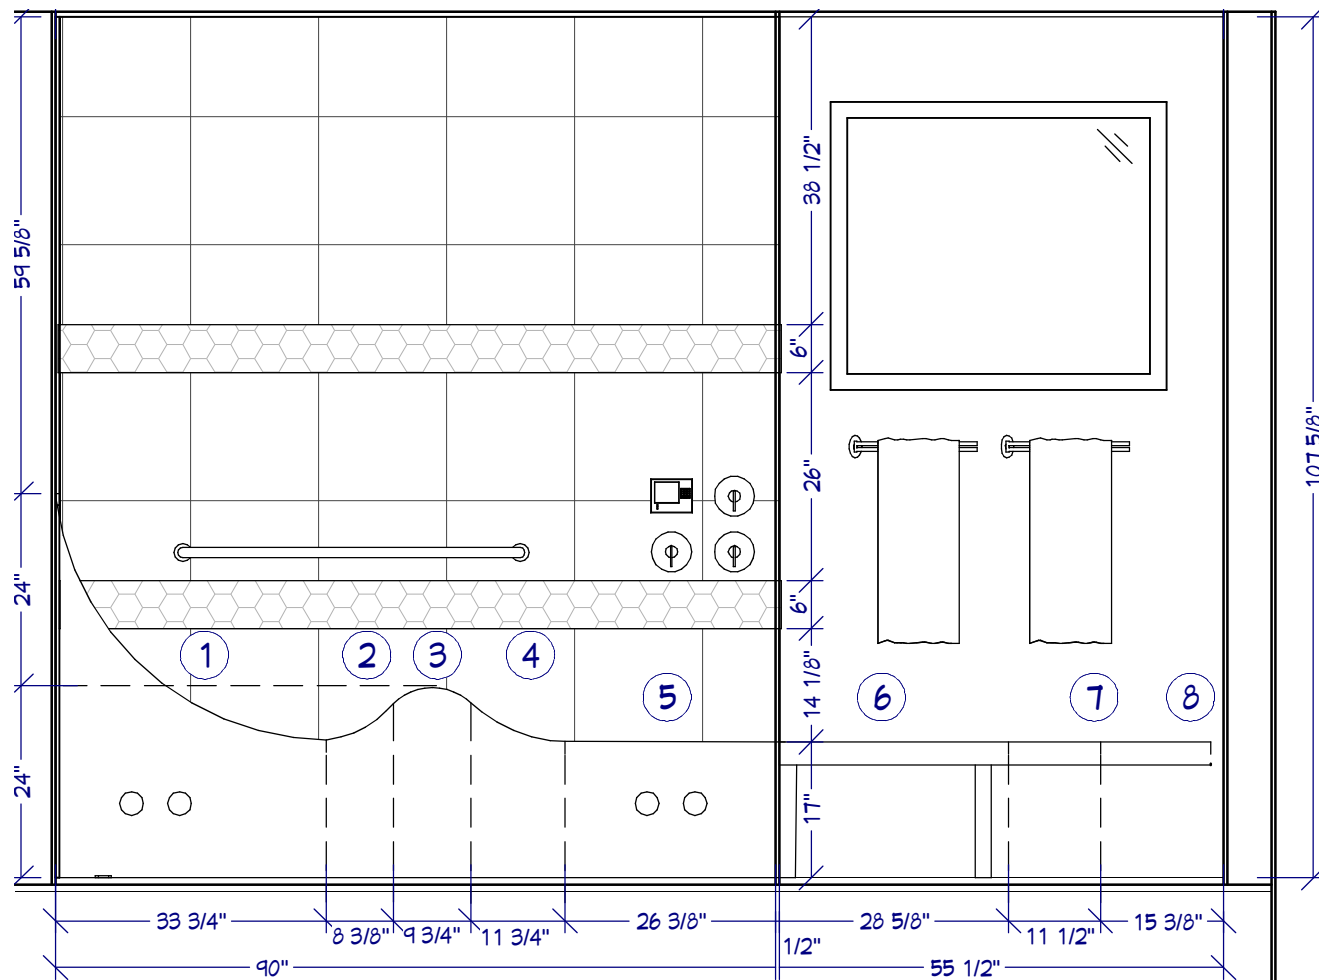


**C SHOWER WALL ELEVATION**  
1/2" = 1'


**D SHOWER WALL ELEVATION**  
1/2" = 1'

**STEAM BED & BENCH NOTES:**

1. R 34.5" CORD 50"
2. R 12.75" CORD 9.75"
3. R 7" CORD 10.75"
4. R 18" CORD 13"
5. CORD 26 3/8"
6. CORD 28.25"
7. R 14.875" CORD 13.75"
8. R 34.75" CORD 23"

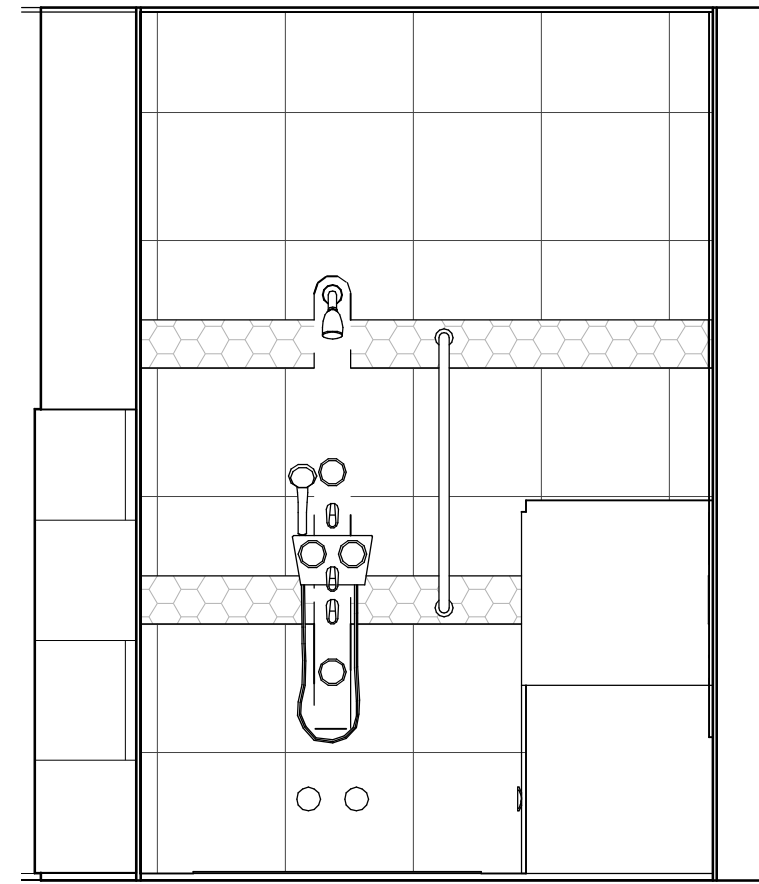

**B TUB WALL ELEVATION**  
1/2" = 1'

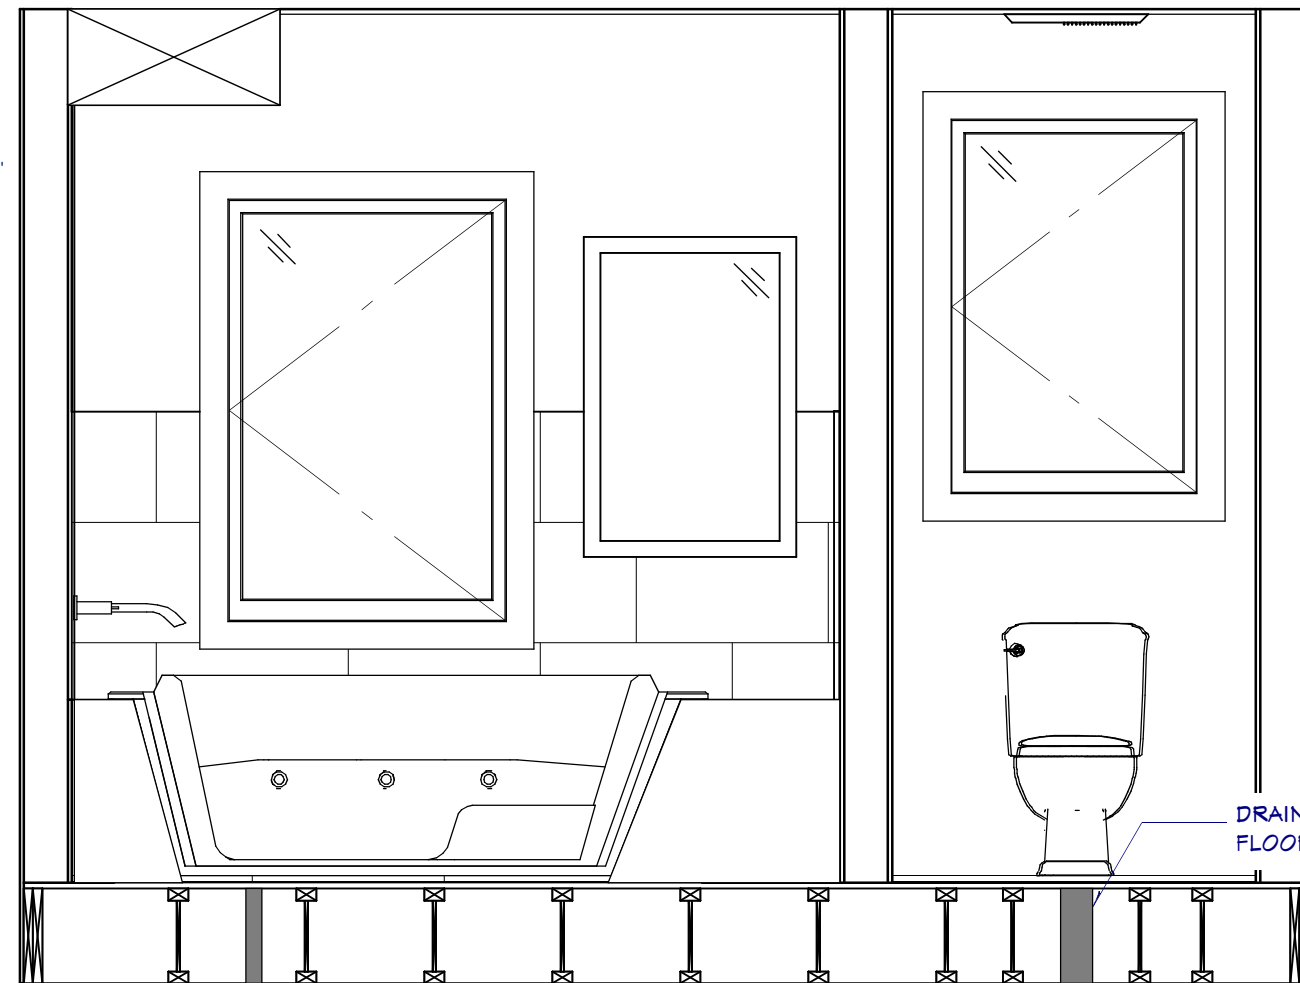

DRAIN BETWEEN FLOOR JOISTS

