


STEAM & RELAX MASTER BATH

SHEET NUMBER
1

RENDER & WATERCOLOR
DRAWN BY: CHIEF ARCHITECT, SH DATE:

STEAM & RELAX BATH
CHIEF ARCHITECT SAMPLE PLAN

Chief Architect
6500 N. Mineral Dr. Coeur d'Alene, Idaho
208.292.3400 chiefarchitect.com © 2014

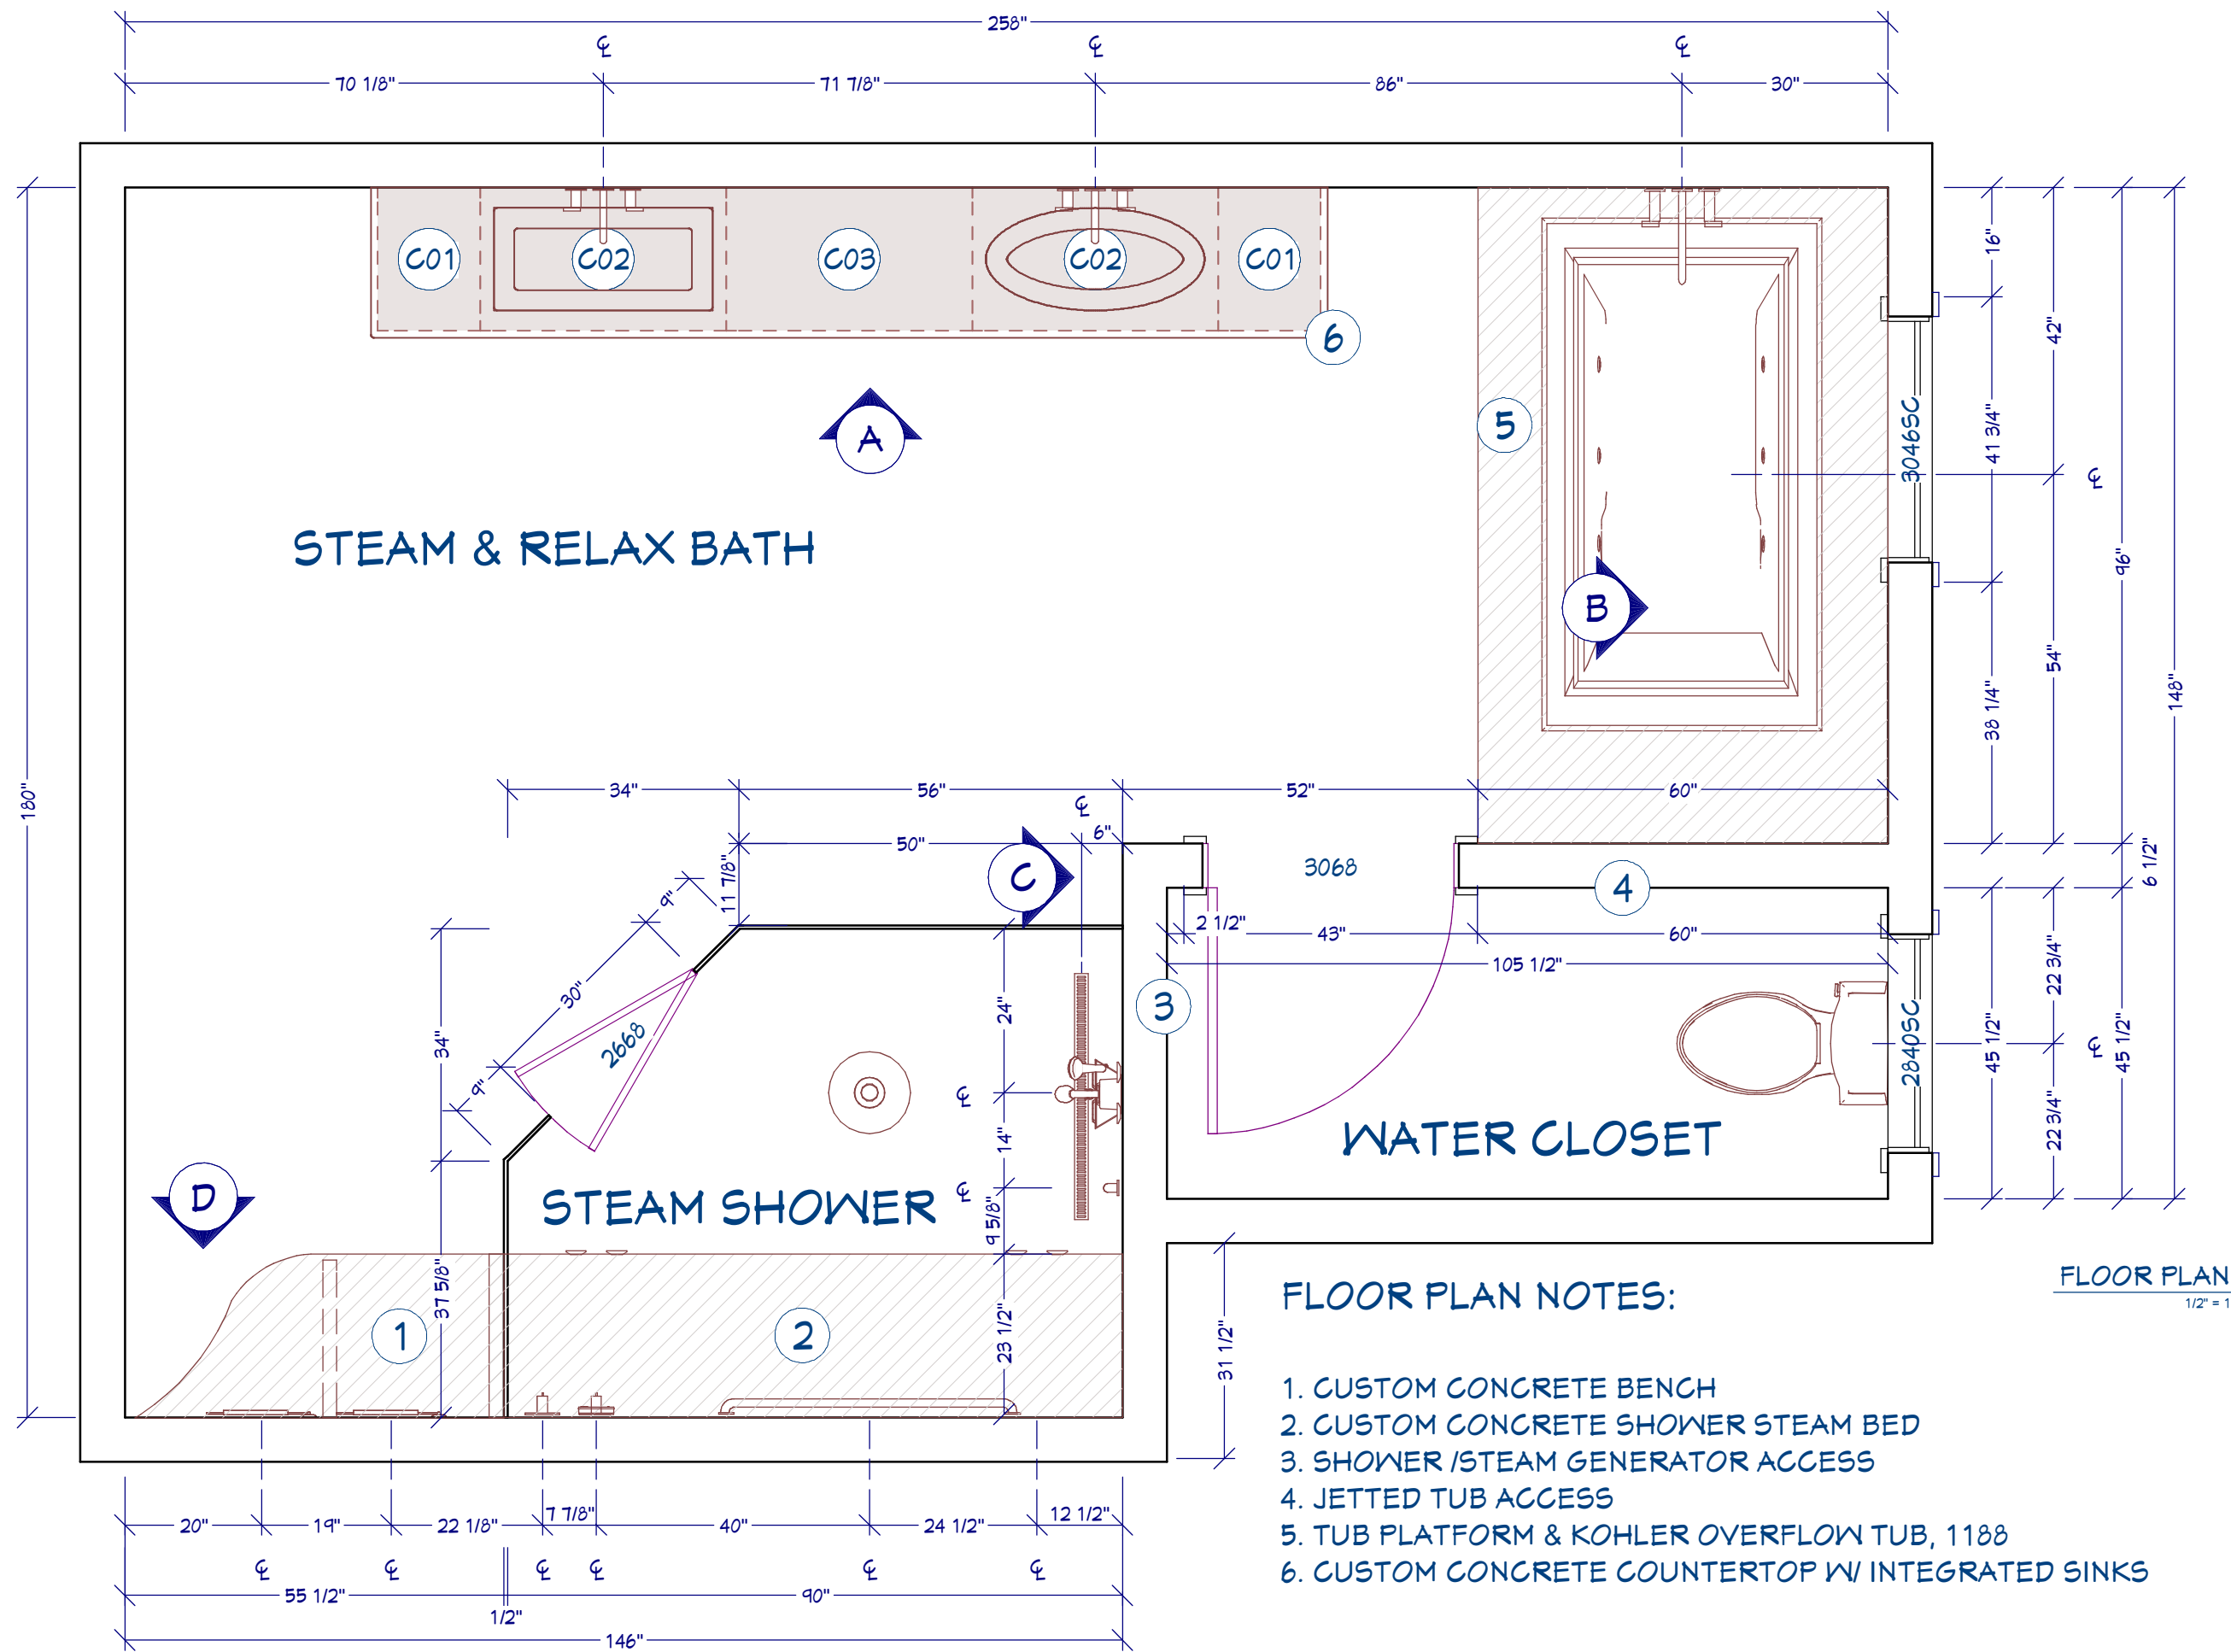

STEAM & RELAX BATH


STEAM SHOWER

WATER CLOSET

FLOOR PLAN NOTES:


1. CUSTOM CONCRETE BENCH
2. CUSTOM CONCRETE SHOWER STEAM BED
3. SHOWER /STEAM GENERATOR ACCESS
4. JETTED TUB ACCESS
5. TUB PLATFORM & KOHLER OVERFLOW TUB, 1188
6. CUSTOM CONCRETE COUNTERTOP W/ INTEGRATED SINKS

FLOOR PLAN
1/2" = 1'

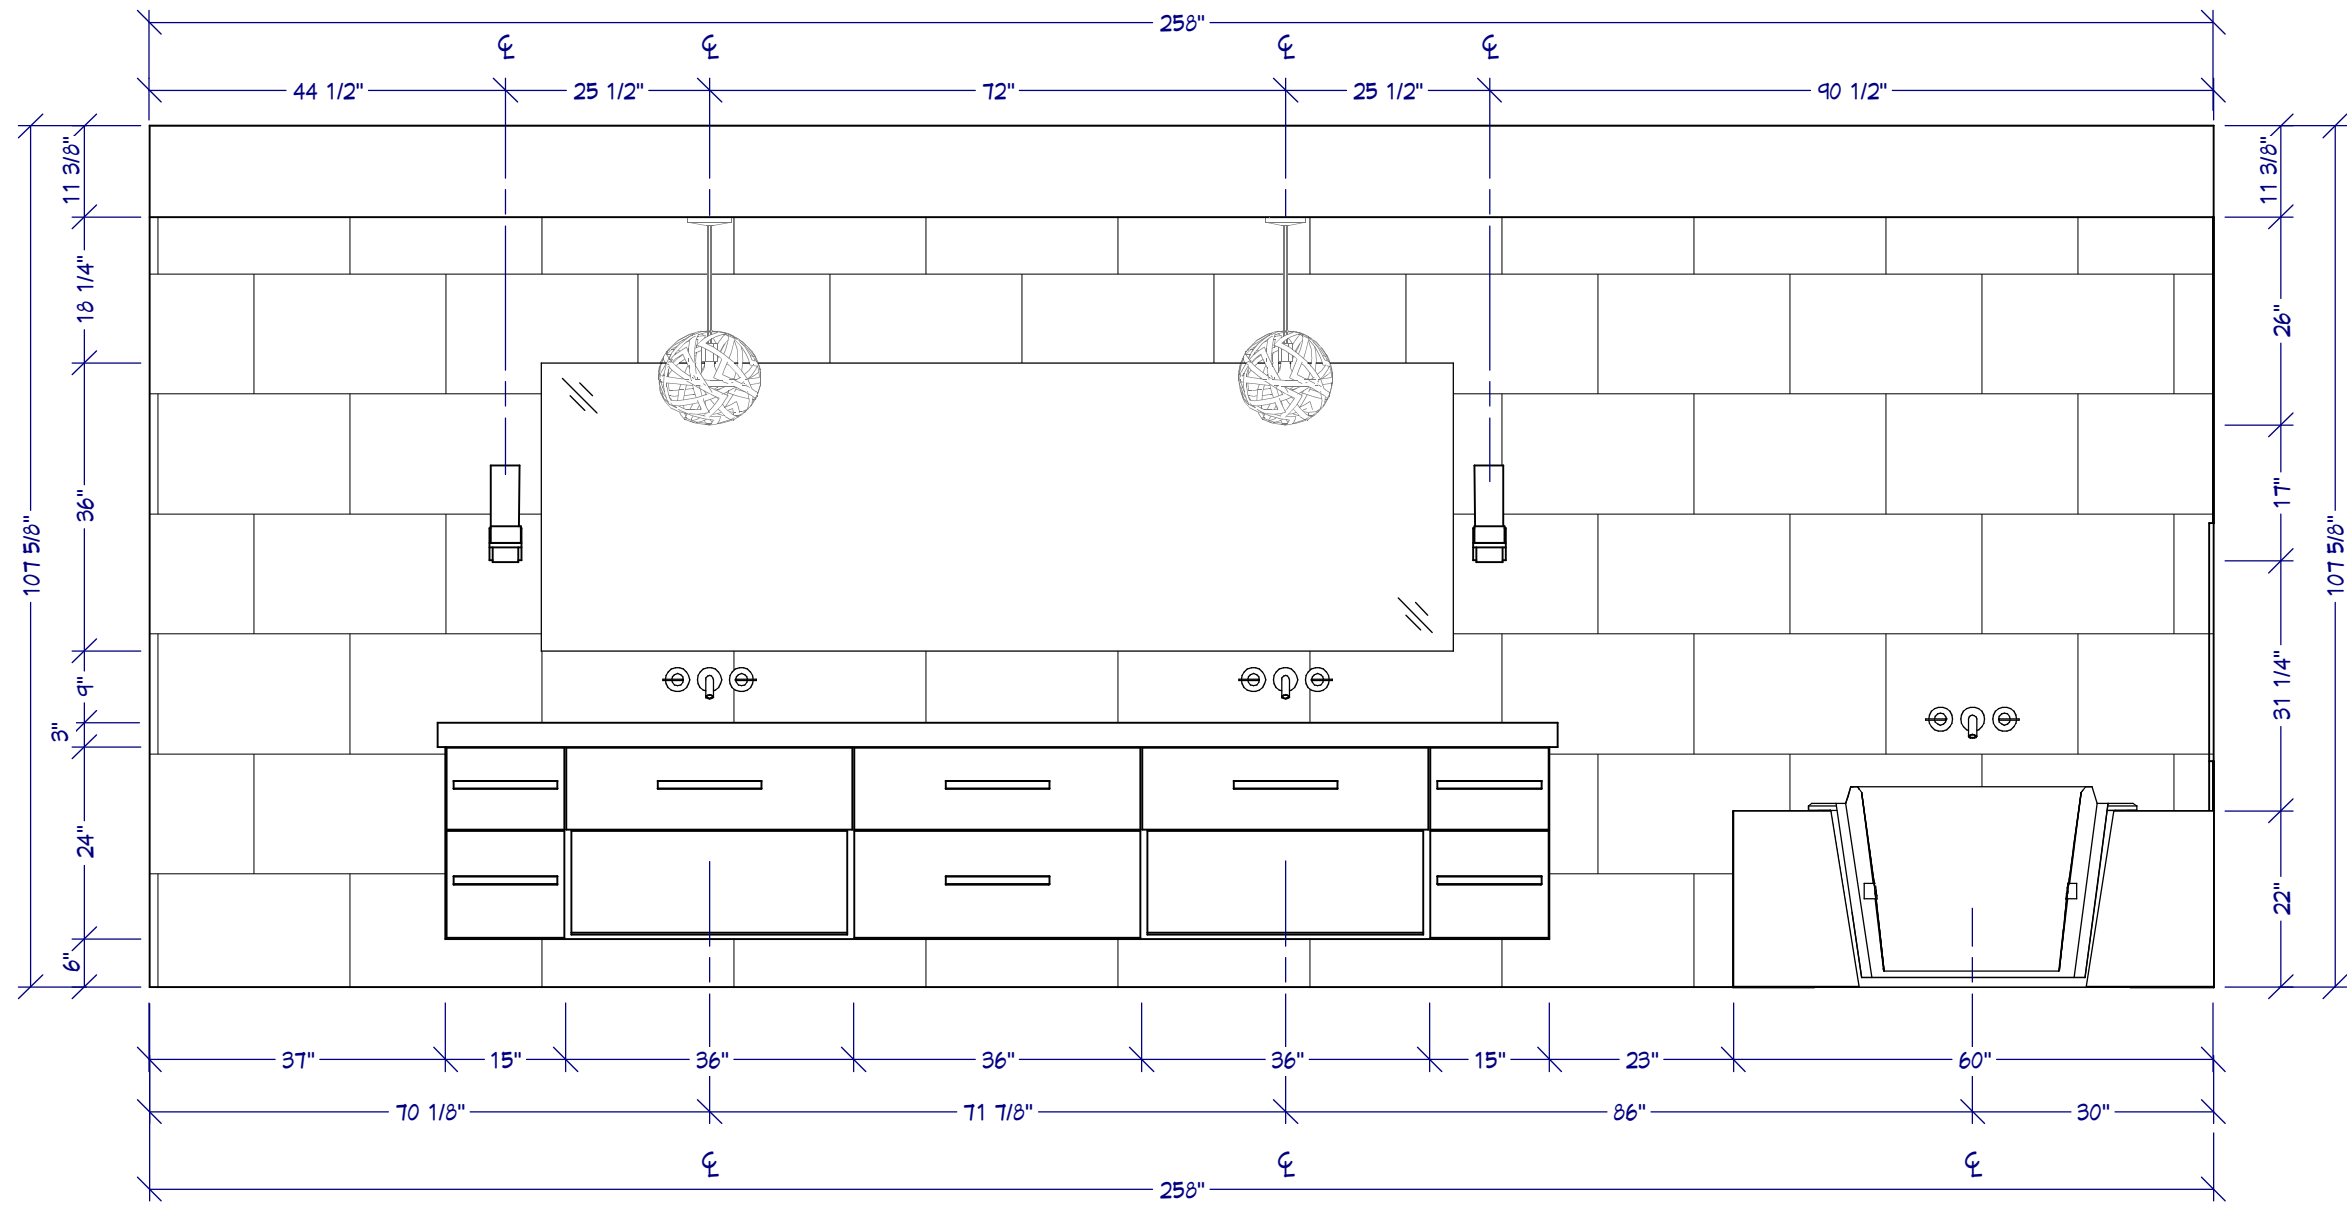

A MAIN WALL ELEVATION
1/2" = 1'



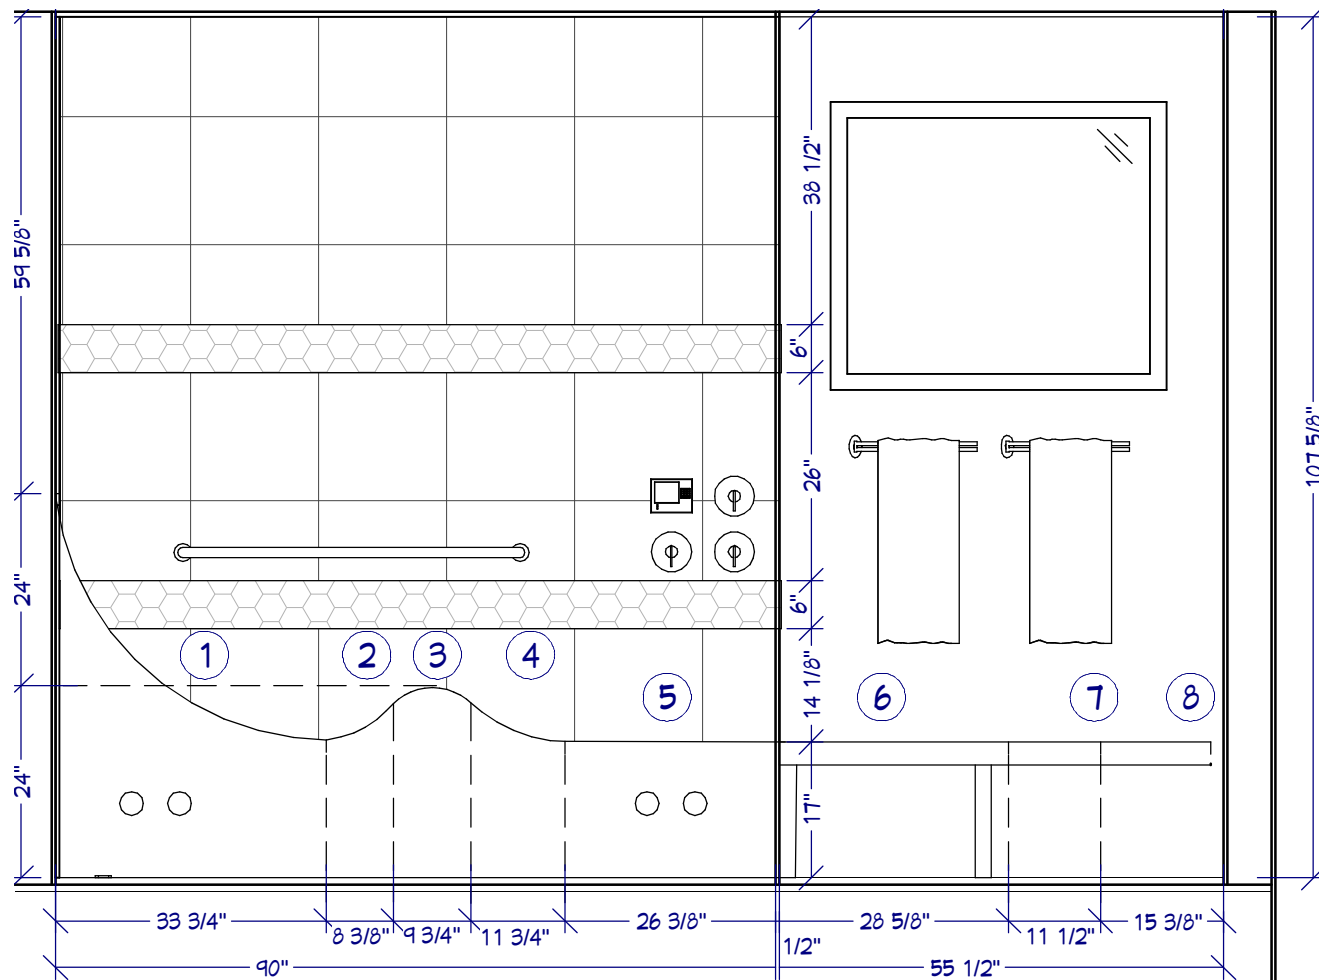


C SHOWER WALL ELEVATION
1/2" = 1'

D SHOWER WALL ELEVATION
1/2" = 1'

STEAM BED & BENCH NOTES:

1. R 34.5" CORD 50"
2. R 12.75" CORD 9.75"
3. R 7" CORD 10.75"
4. R 18" CORD 13"
5. CORD 26 3/8"
6. CORD 28.25"
7. R 14.875" CORD 13.75"
8. R 34.75" CORD 23"

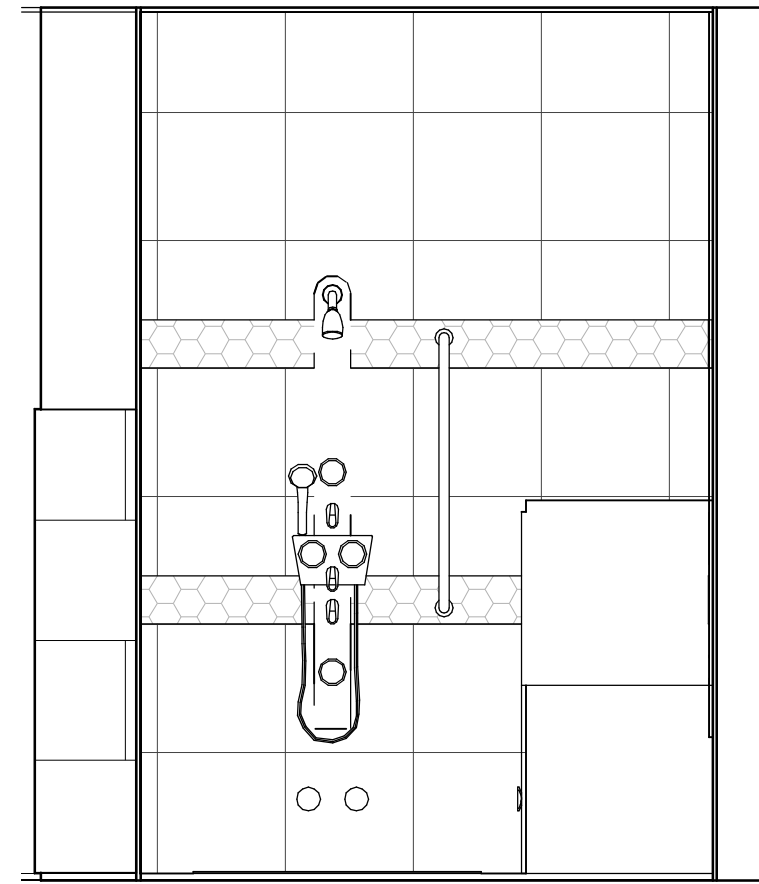

B TUB WALL ELEVATION
1/2" = 1'

