

RAYTRACE RENDERING



Chief Architect®

LINE DRAWING

WATERCOLOR

TECHNICAL ILLUSTRATION

VECTOR



SHEET NUMBER

A1

REVISION #:

3D PERSPECTIVES

DATE:

DRAWN BY: SH


NO SCALE

ZERO SUM KITCHEN
CHIEF ARCHITECT SAMPLE PLAN

Chief Architect®
6500 N. Mineral Dr. Coeur d'Alene, Idaho
208.292.3400
chiefarchitect.com

© 2013



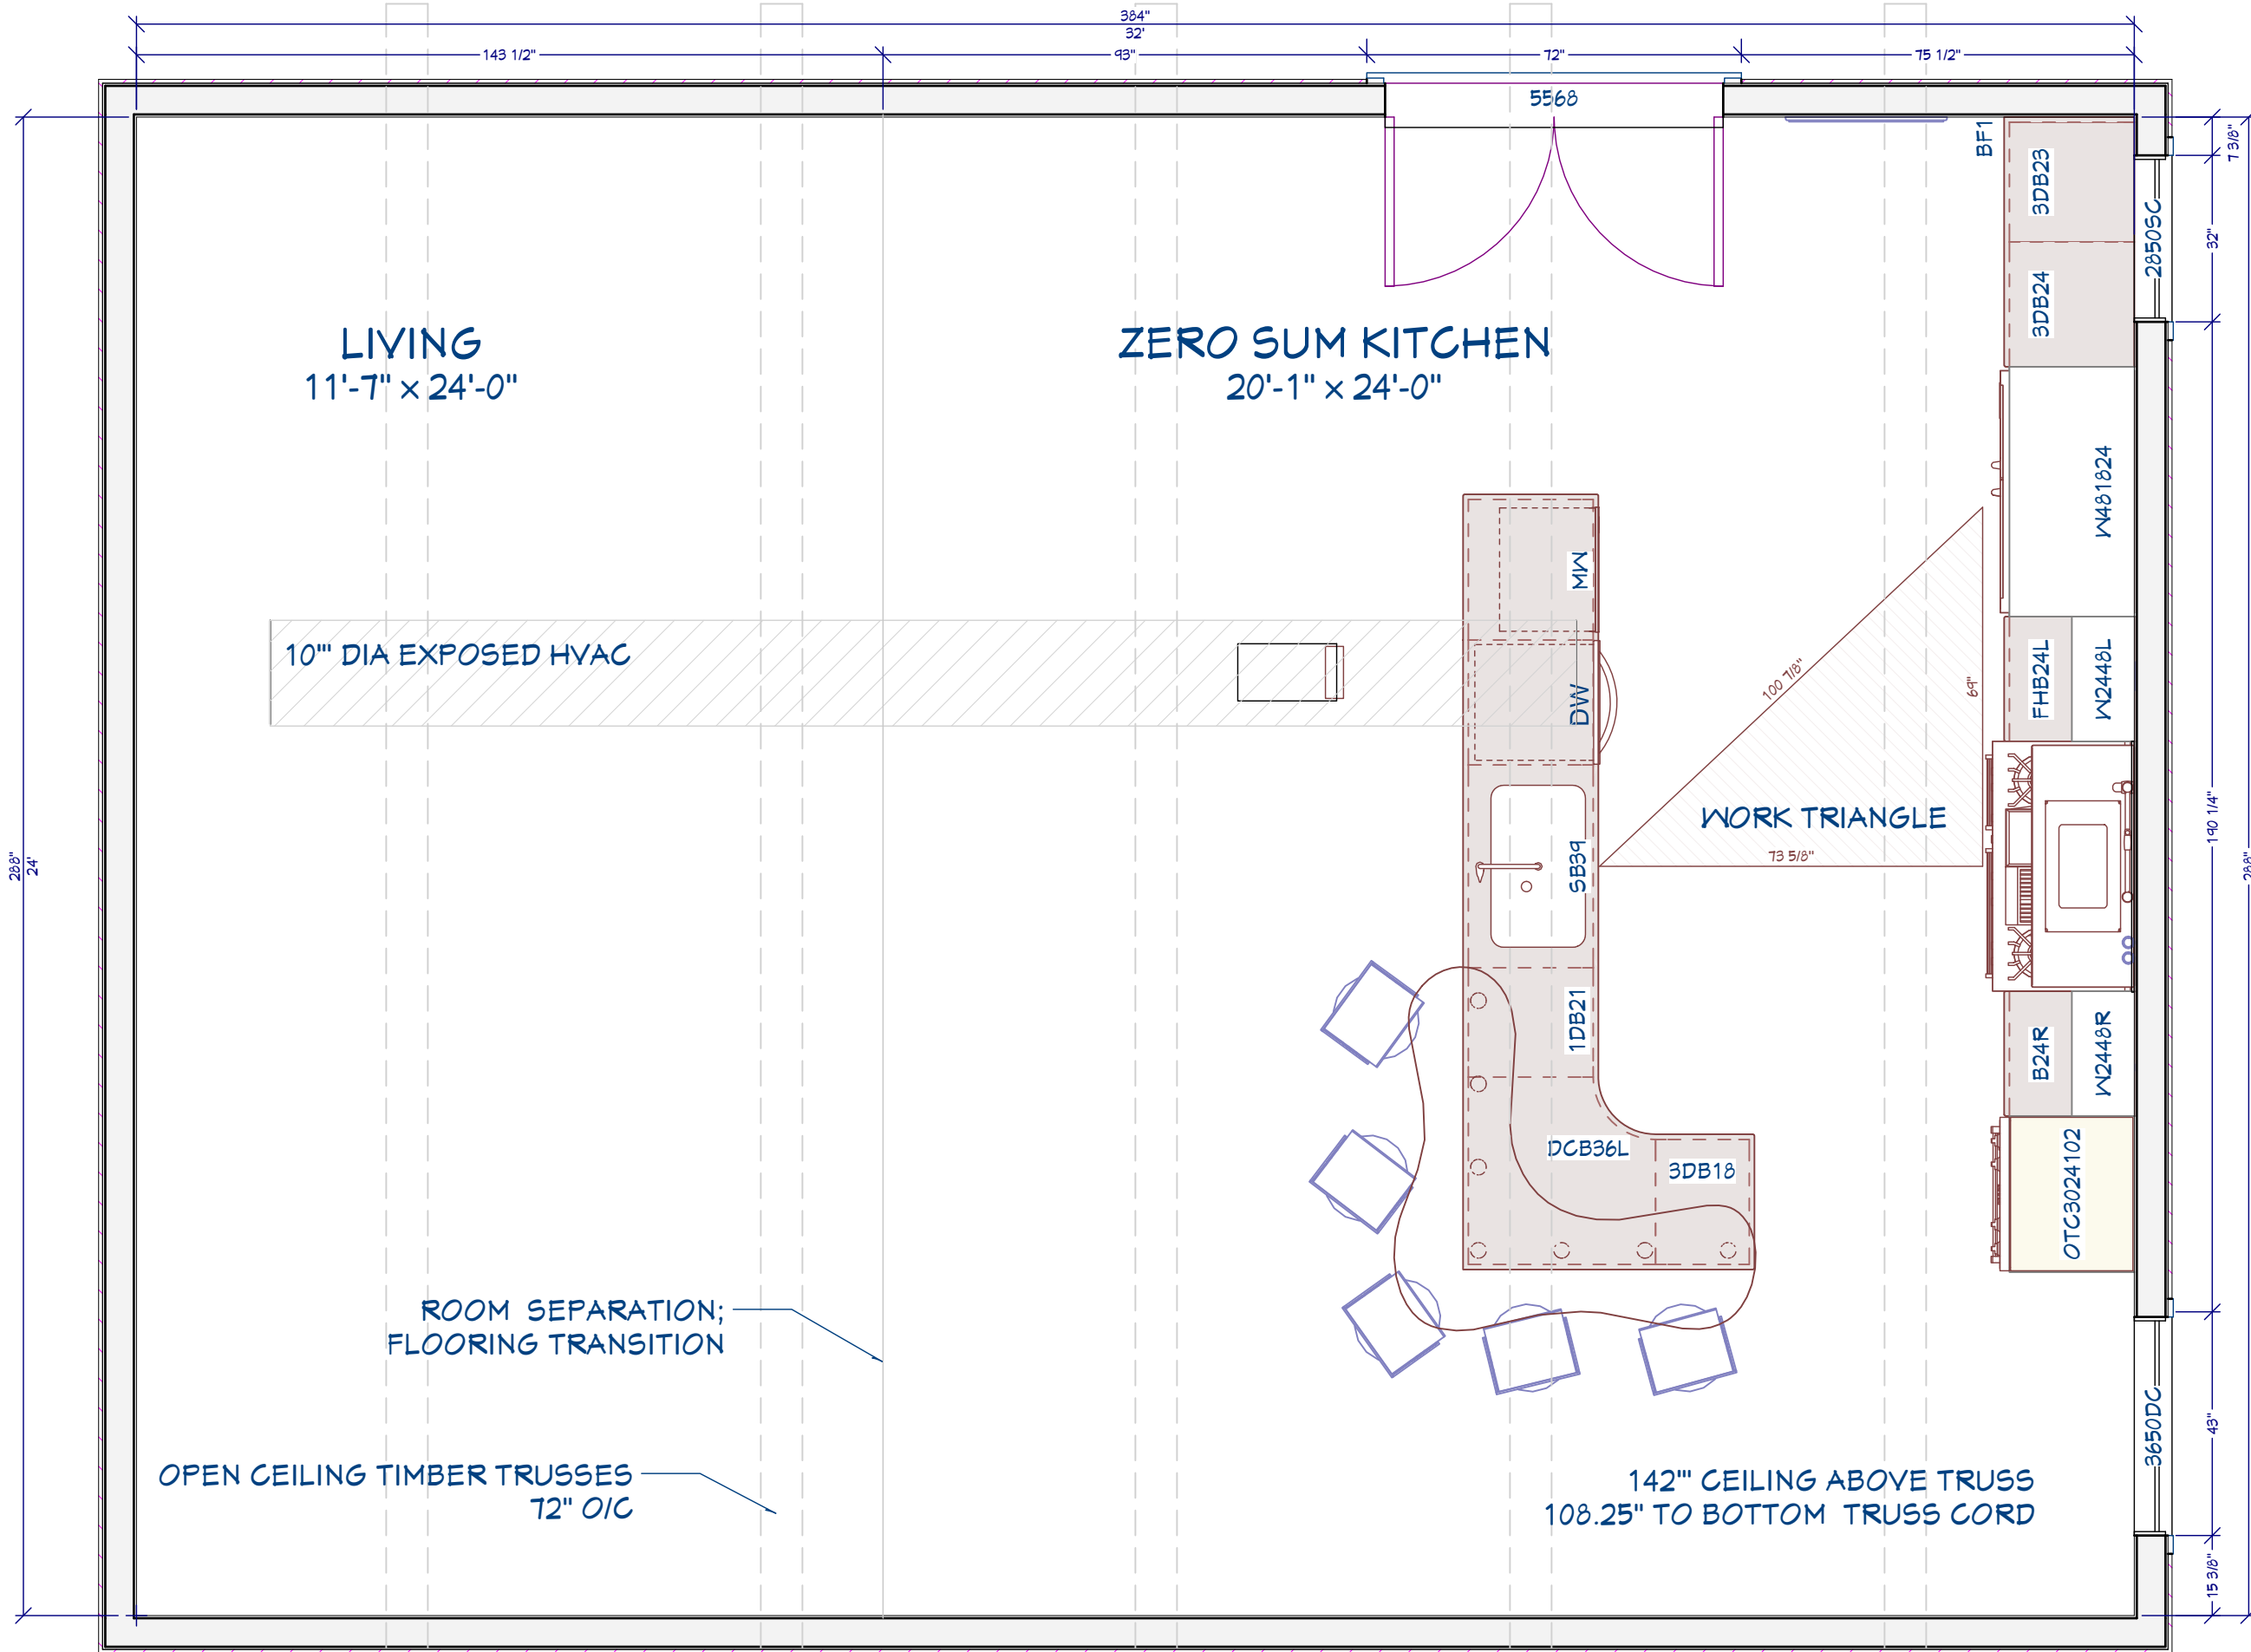

LIVING
11'-7" x 24'-0"

ZERO SUM KITCHEN
20'-1" x 24'-0"

10" DIA EXPOSED HVAC

WORK TRIANGLE

ROOM SEPARATION;
FLOORING TRANSITION

OPEN CEILING TIMBER TRUSSES
12" O/C

142" CEILING ABOVE TRUSS
108.25" TO BOTTOM TRUSS CORD

SHEET NUMBER
A2


FLOOR PLAN

ZERO SUM KITCHEN
CHIEF ARCHITECT SAMPLE PLAN


Chief Architect
6500 N. Mineral Dr. Coeur d'Alene, Idaho
208.292.3400
chiefarchitect.com
© 2013

SCALE: 3/8" = 1'
DRAWN BY: SH
DATE: _____

REVISION #:

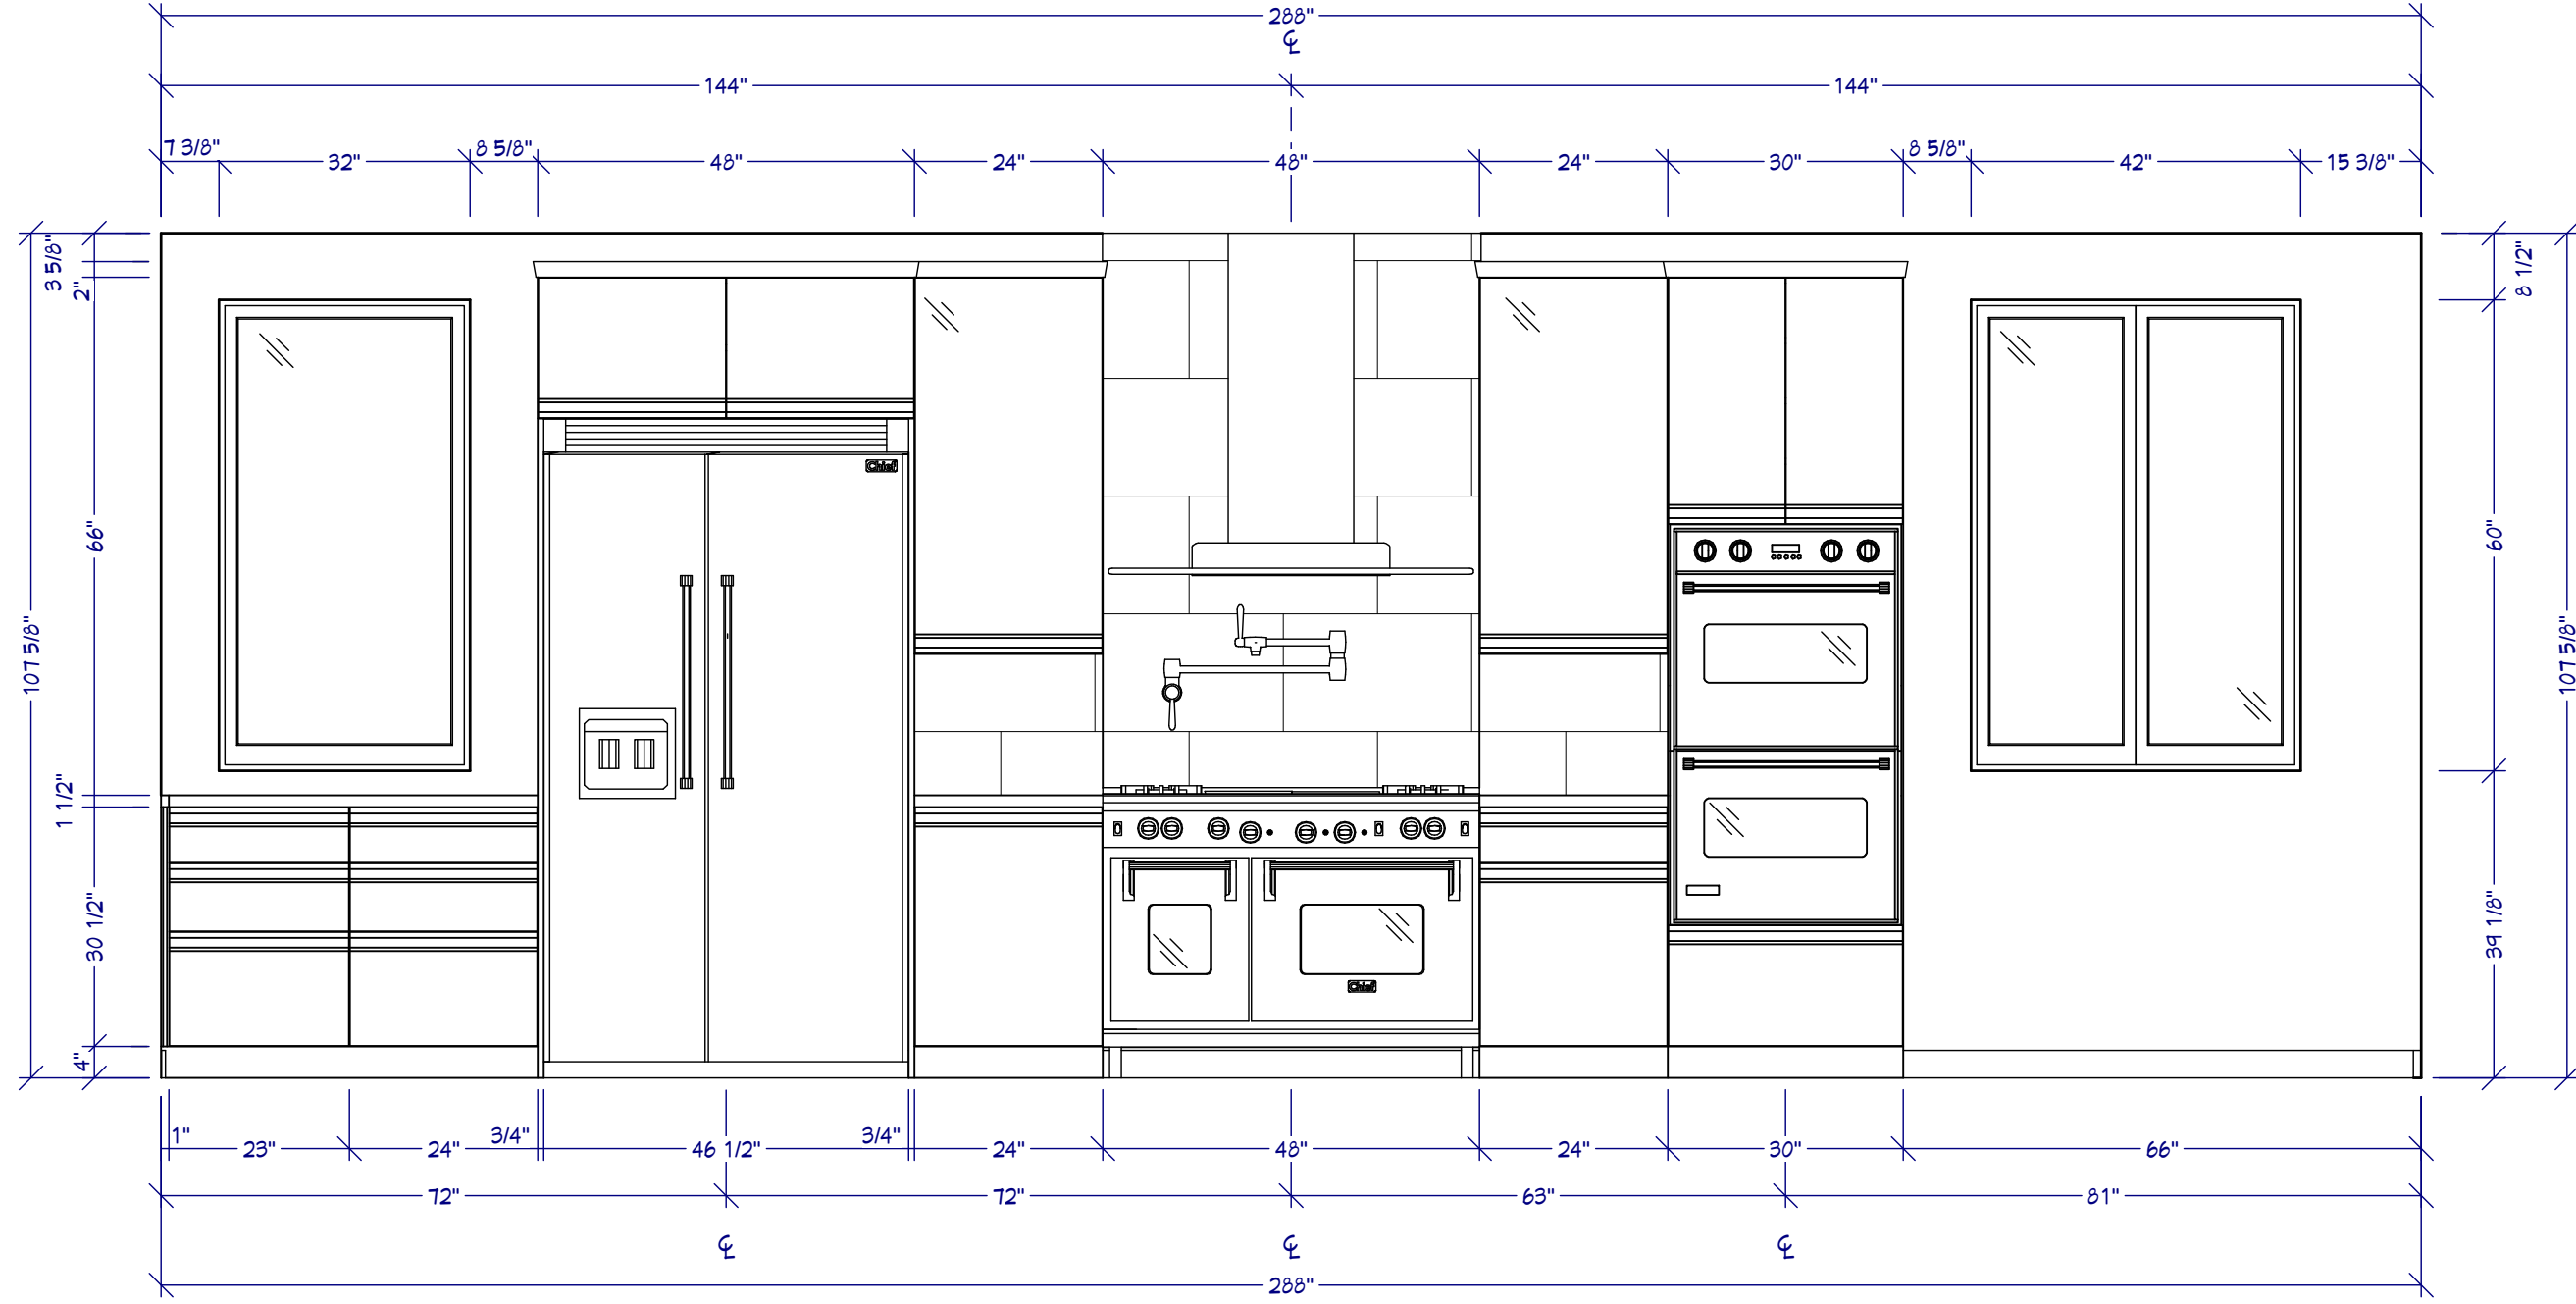

A WALL ELEVATION

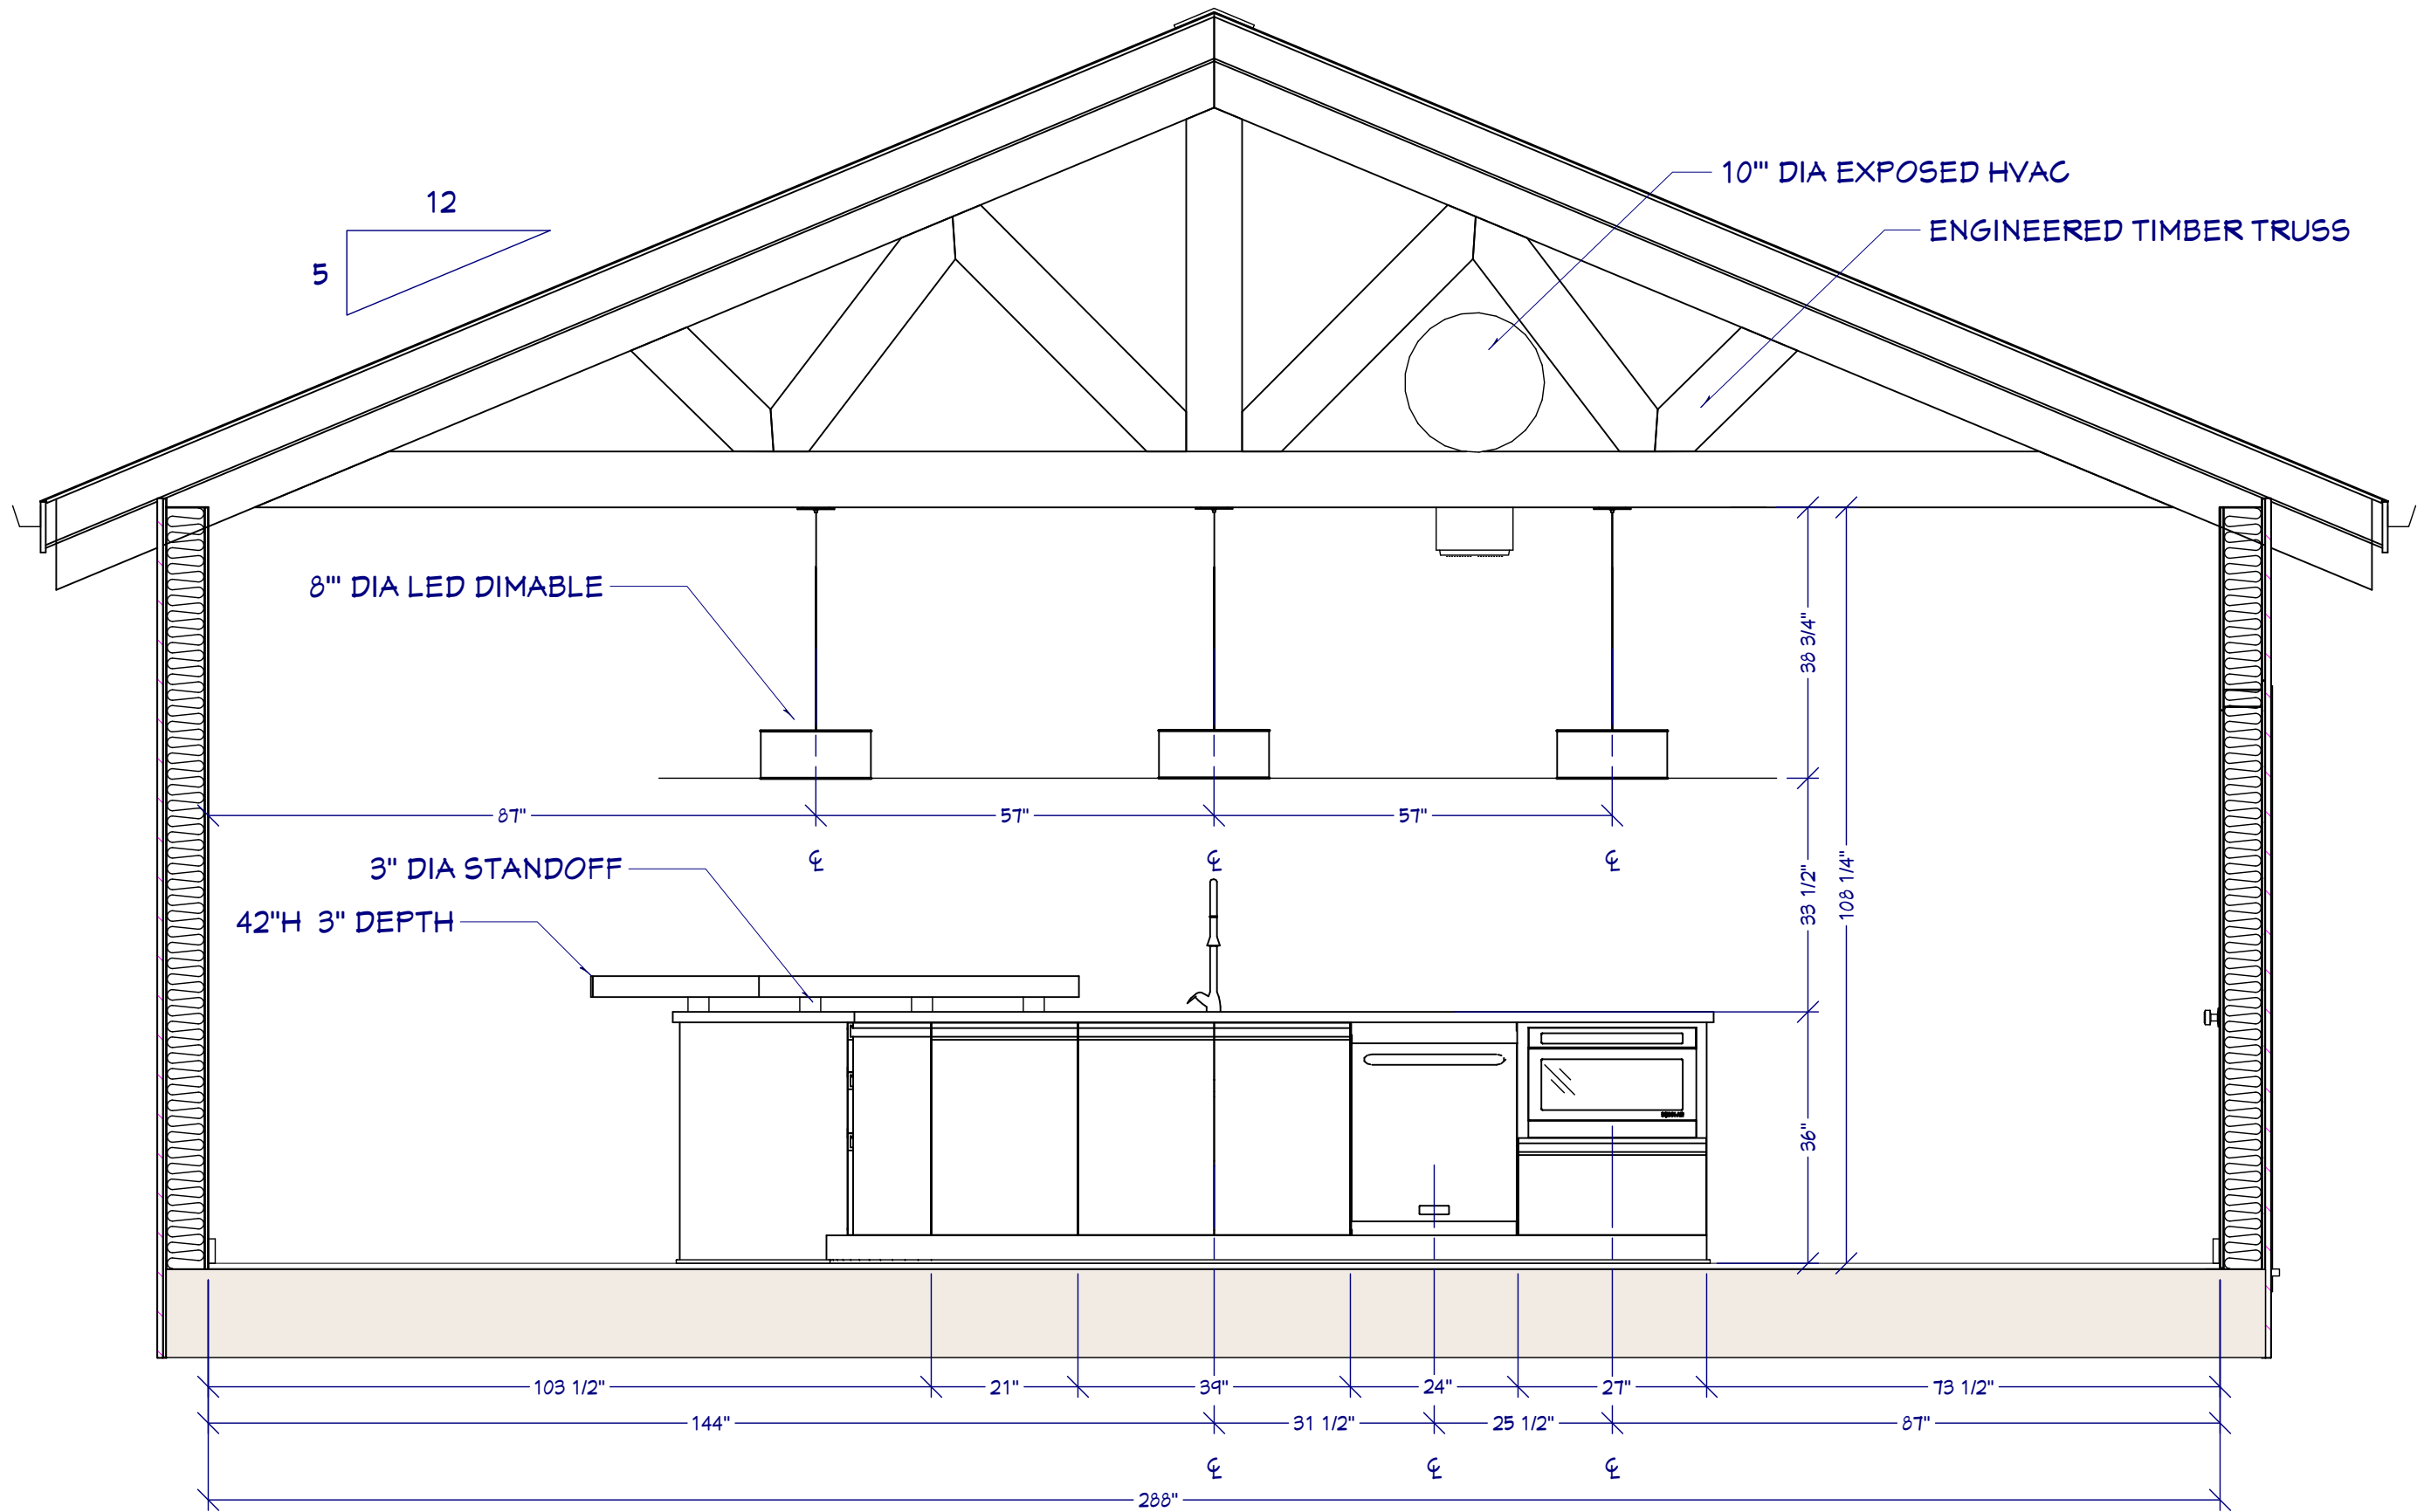

B ISLAND SECTION

SHEET NUMBER
A4
REVISION #:

ISLAND CROSS-SECTION
SCALE: 1/2" = 1'
DRAWN BY: SH
DATE:

ZERO SUM KITCHEN
CHIEF ARCHITECT SAMPLE PLAN

Chief Architect
6500 N. Mineral Dr. Coeur d'Alene, Idaho
208.292.3400
chiefarchitect.com
© 2013