

RAYTRACE RENDERING



LINE DRAWING

WATERCOLOR

TECHNICAL ILLUSTRATION

VECTOR



SHEET NUMBER

A1

REVISION #:

3D PERSPECTIVES

DATE:

DRAWN BY: SH


NO SCALE

ZERO SUM KITCHEN  
CHIEF ARCHITECT SAMPLE PLAN

Chief Architect  
6500 N. Mineral Dr. Coeur d'Alene, Idaho  
208.292.3400  
chiefarchitect.com

© 2013



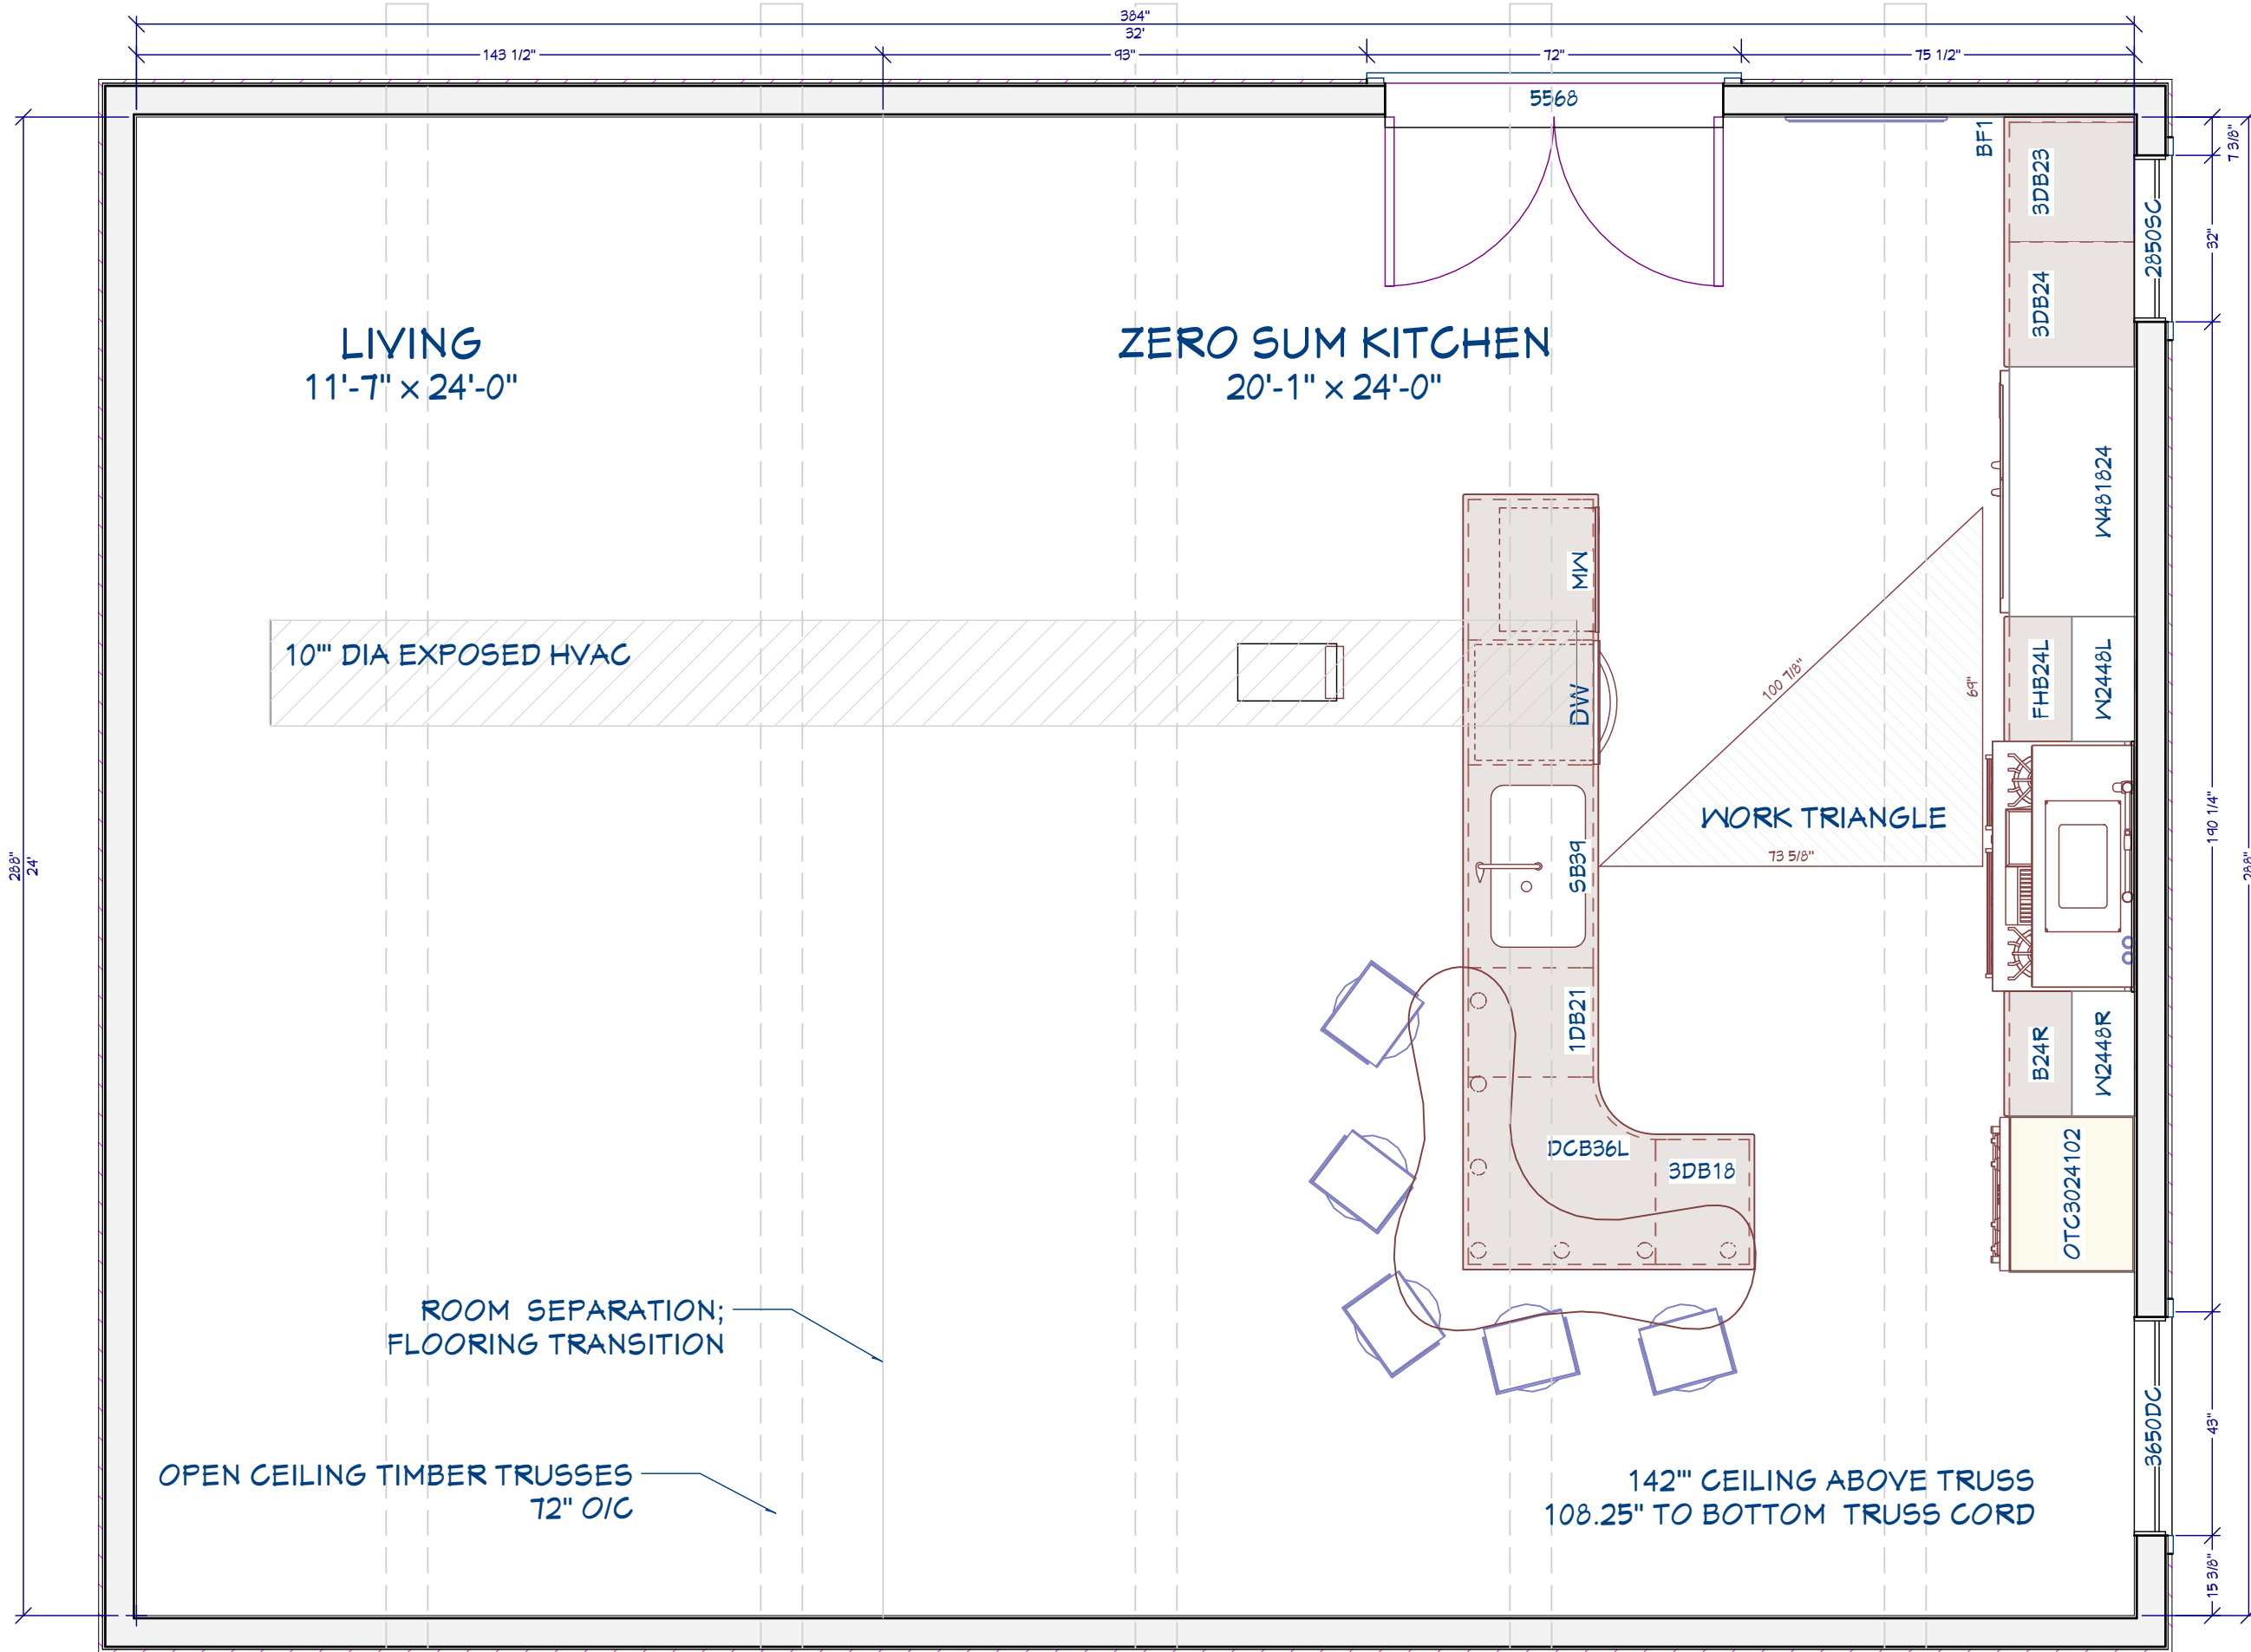

LIVING  
11'-7" x 24'-0"

ZERO SUM KITCHEN  
20'-1" x 24'-0"

10" DIA EXPOSED HVAC

WORK TRIANGLE

ROOM SEPARATION;  
FLOORING TRANSITION

OPEN CEILING TIMBER TRUSSES  
12" O/C

142" CEILING ABOVE TRUSS  
108.25" TO BOTTOM TRUSS CORD

SHEET NUMBER  
**A2**


FLOOR PLAN

ZERO SUM KITCHEN  
CHIEF ARCHITECT SAMPLE PLAN


**Chief Architect**  
6500 N. Mineral Dr. Coeur d'Alene, Idaho  
208.292.3400  
chiefarchitect.com  
© 2013

SCALE: 3/8" = 1'  
DRAWN BY: SH  
DATE:

REVISION #:

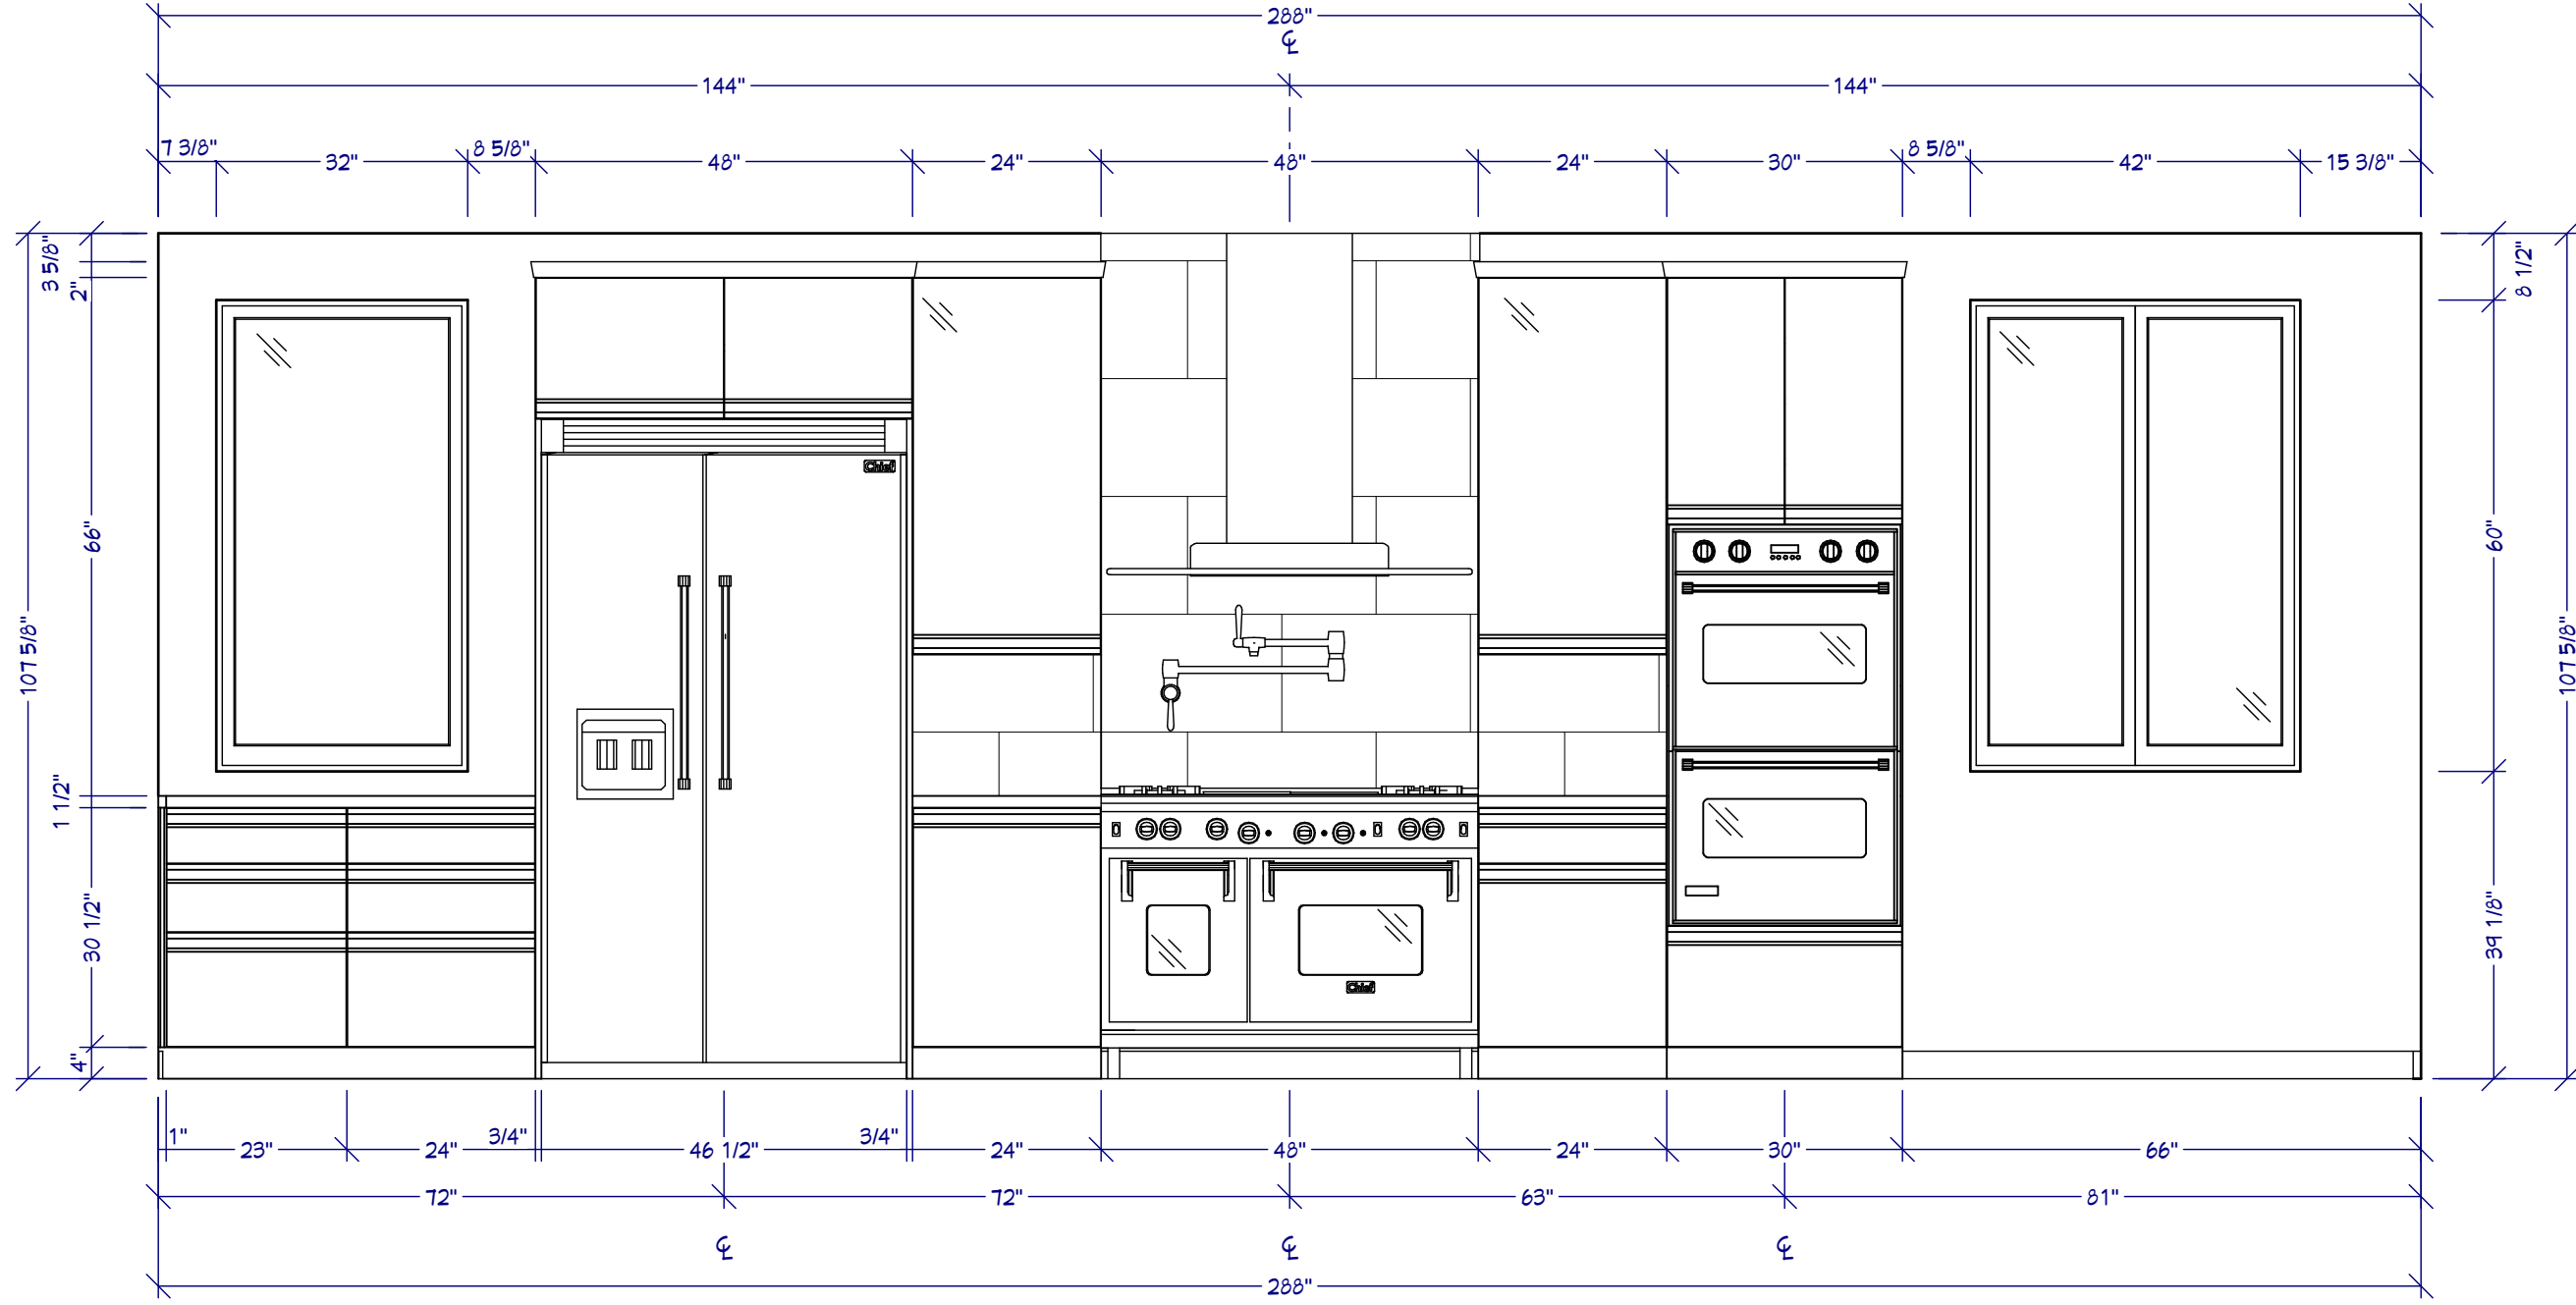

WALL ELEVATION

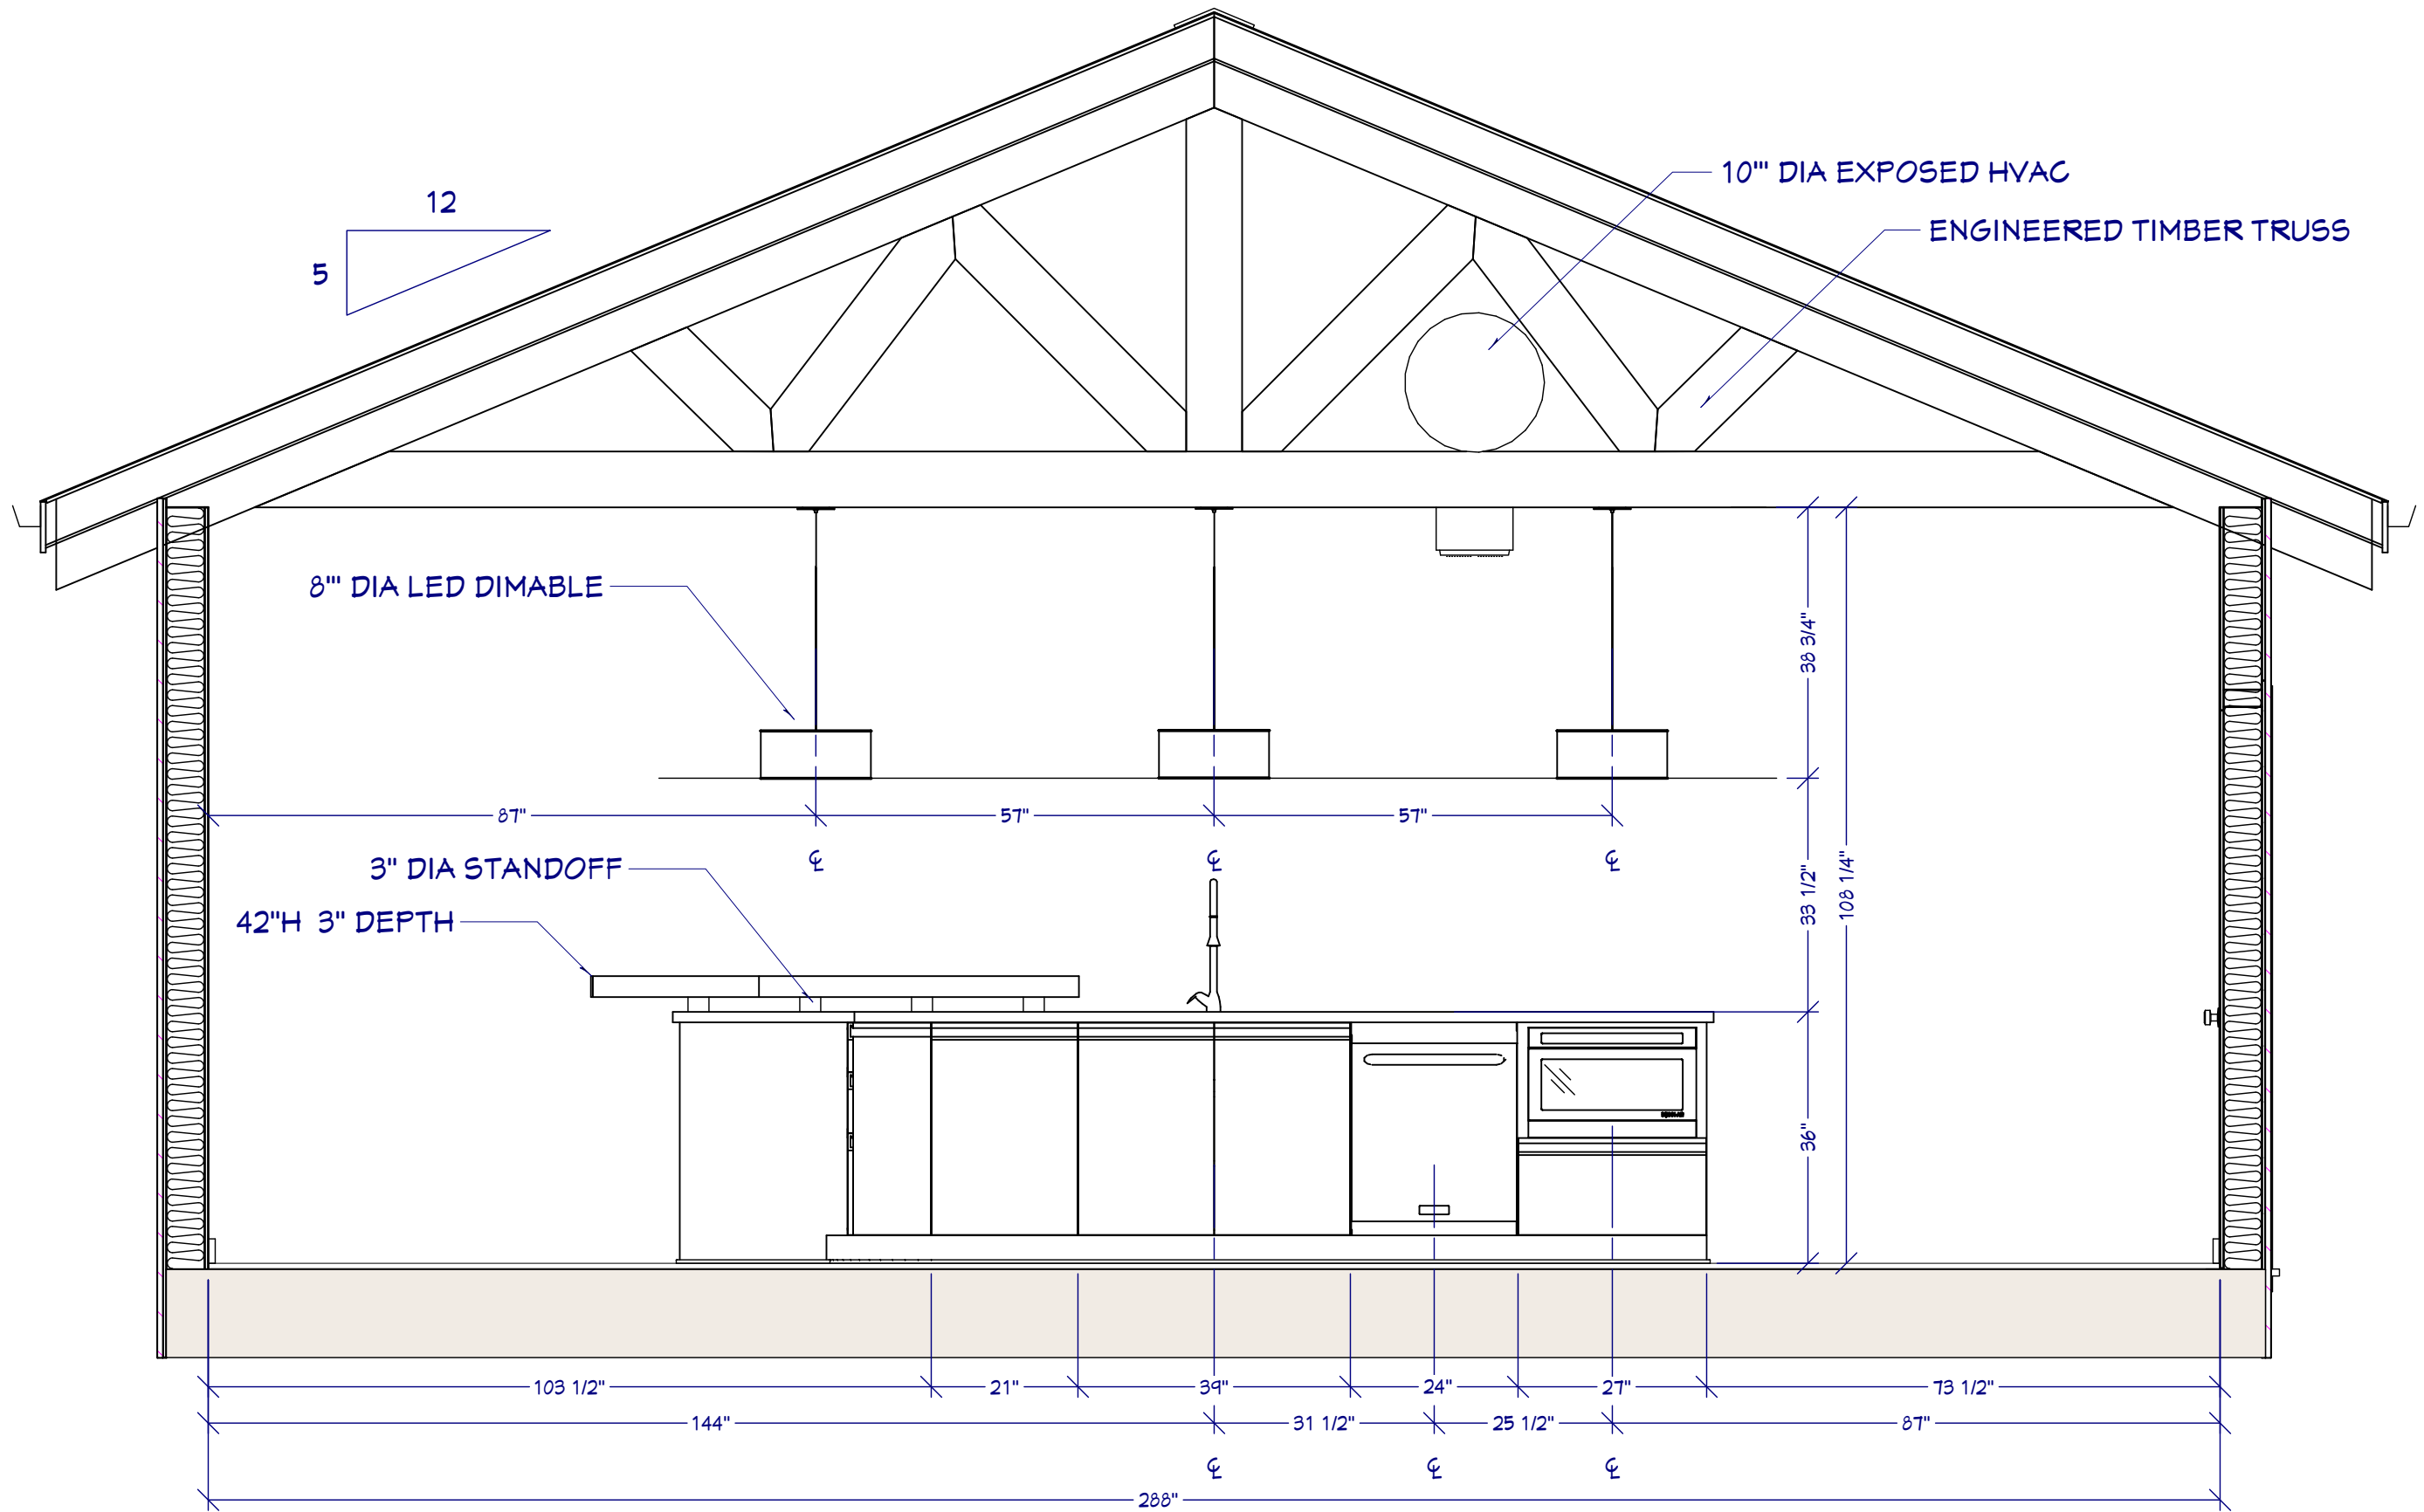

**B** ISLAND SECTION

SHEET NUMBER  
**A4**  
REVISION #:

**ISLAND CROSS-SECTION**  
SCALE: 1/2" = 1'  
DRAWN BY: SH  
DATE:

**ZERO SUM KITCHEN**  
CHIEF ARCHITECT SAMPLE PLAN

**Chief Architect**  
6500 N. Mineral Dr. Coeur d'Alene, Idaho  
208.292.3400  
chiefarchitect.com  
© 2013