





COLOR OPTION 3



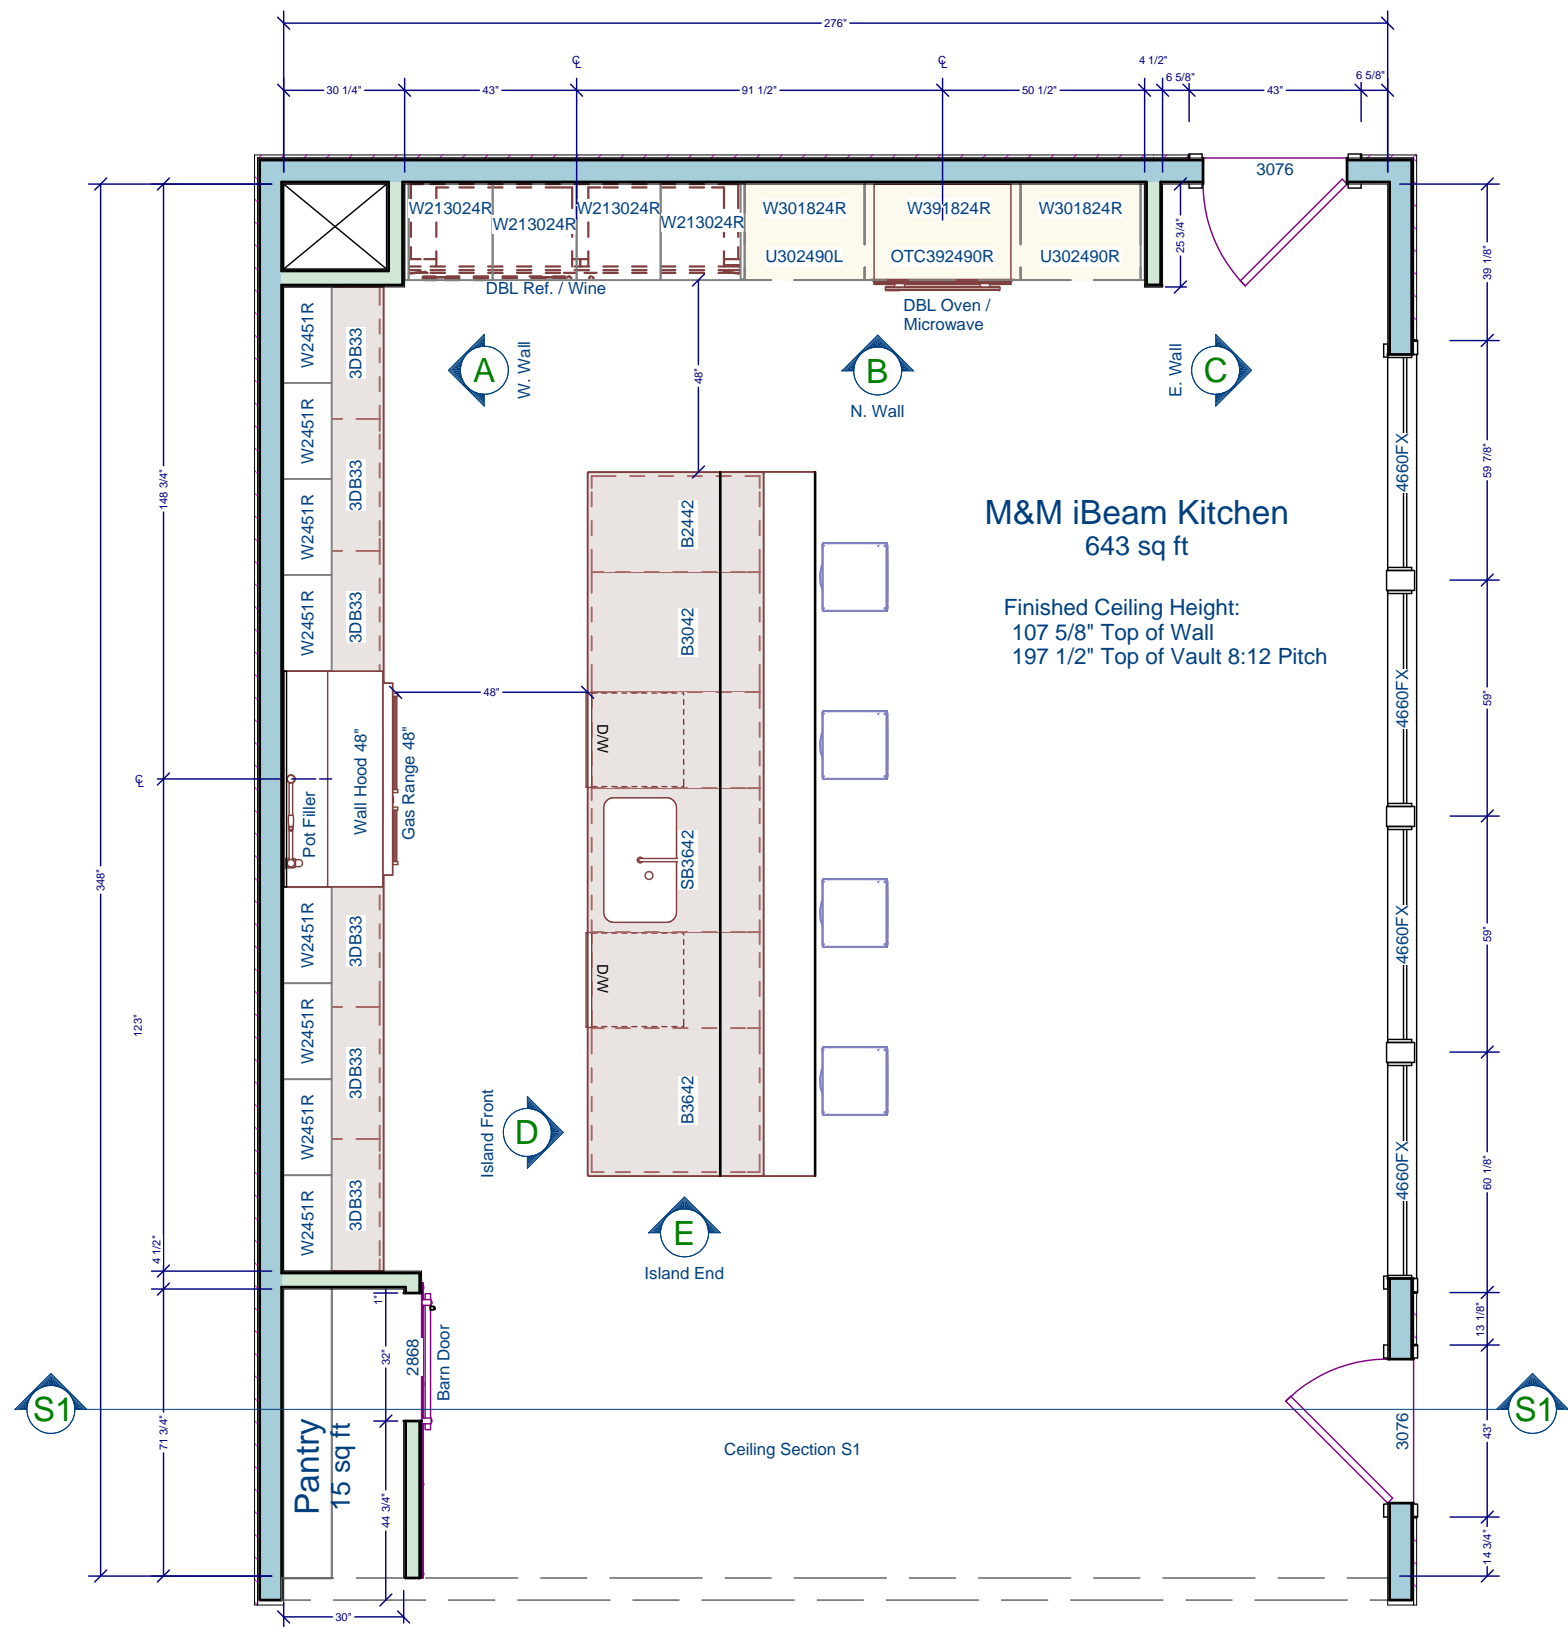


FLOOR PLAN

1/4"=1'

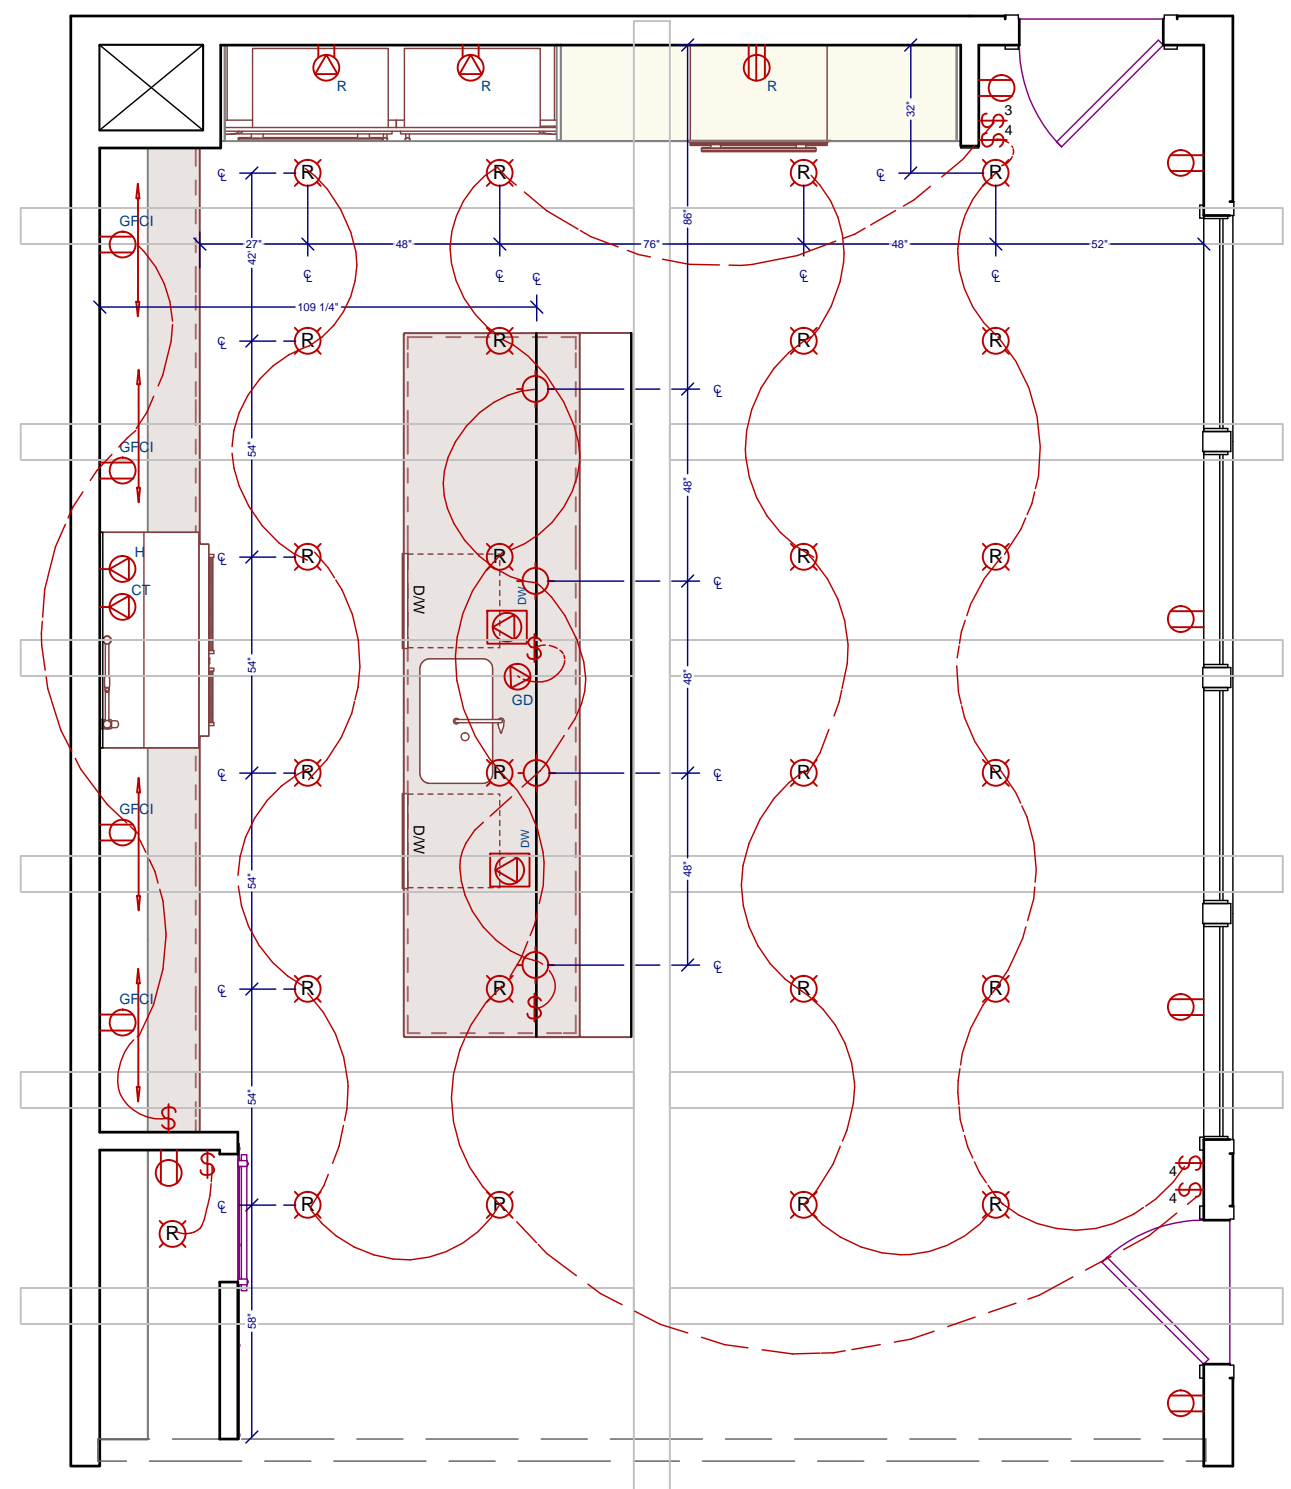

ELECTRICAL PLAN

1/4"=1'

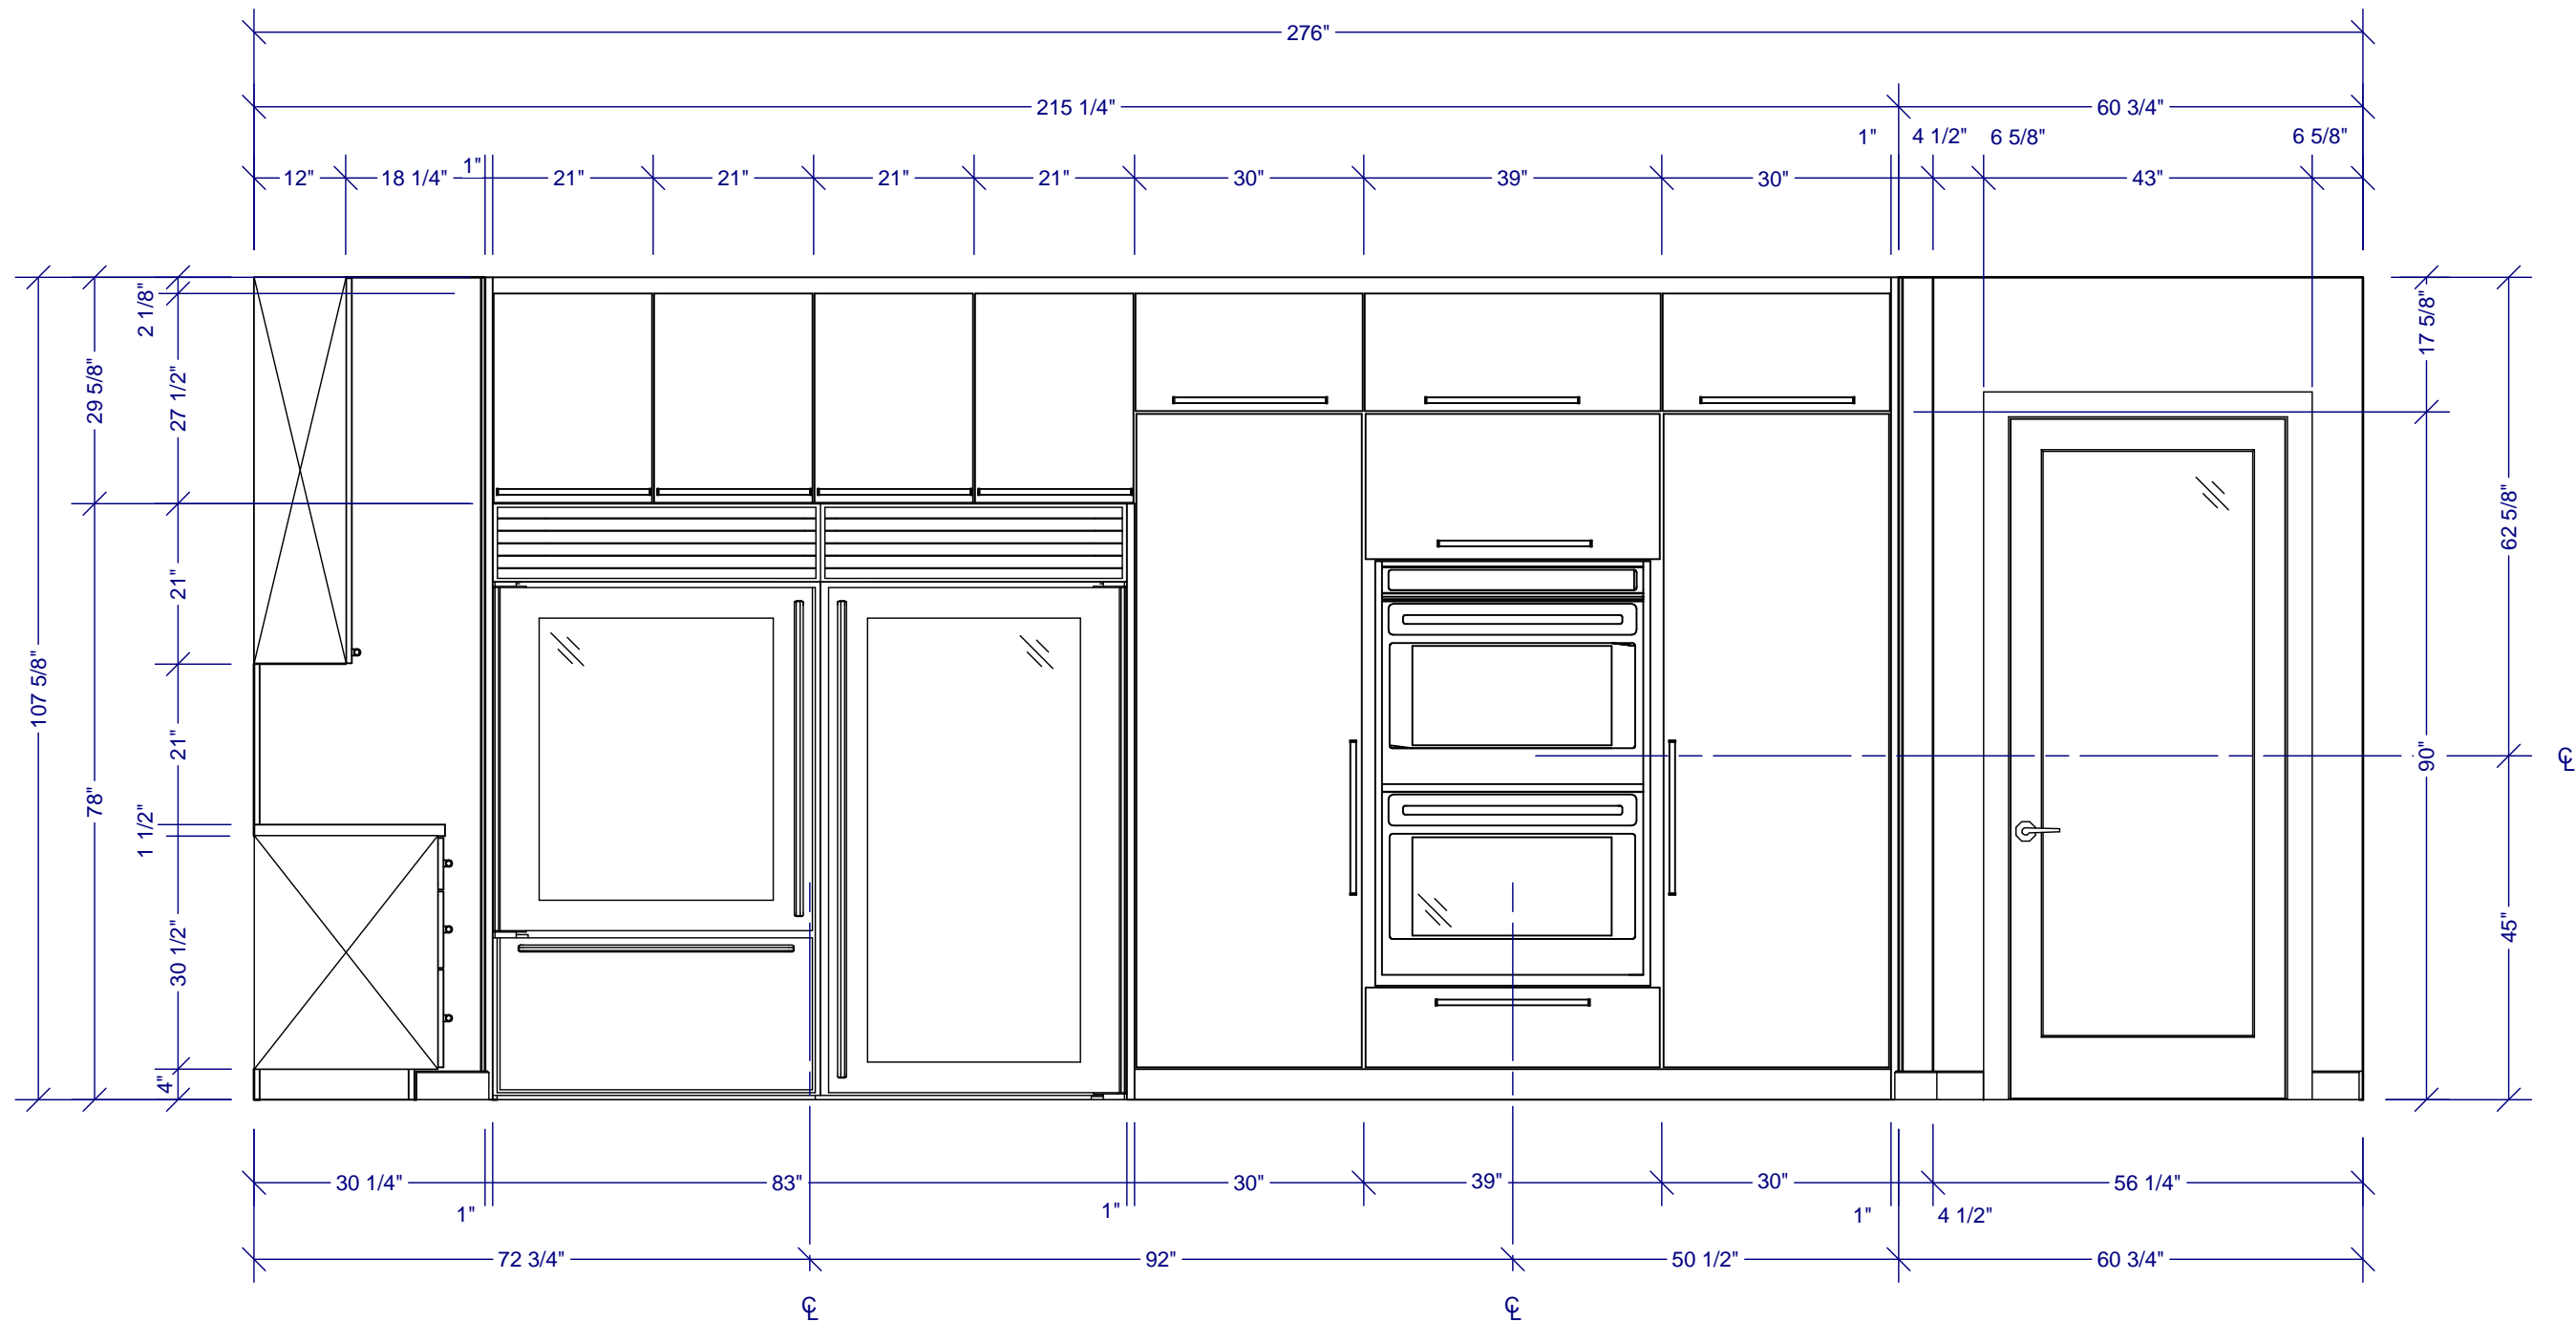

N. WALL ELEVATION

1/2"=1'



6500 N. Mineral Dr. Coeur d'Alene, Idaho  
208.292.3400 chiefarchitect.com

chiefarchitect.com

© 2012

# M&M iBEAM KITCHEN WITH FUN COLOR OPTIONS

# N. WALL ELEVATION

DRAWN BY: CHIEF ARCHITECT ~SH

CHIEF ARCHITECT SAMPLE PLAN

SCALE  
Applicable on 11" x 17" Paper


SEE VIEW

DATE: NOV. 2012

SHEET #

A3

REVISION #:

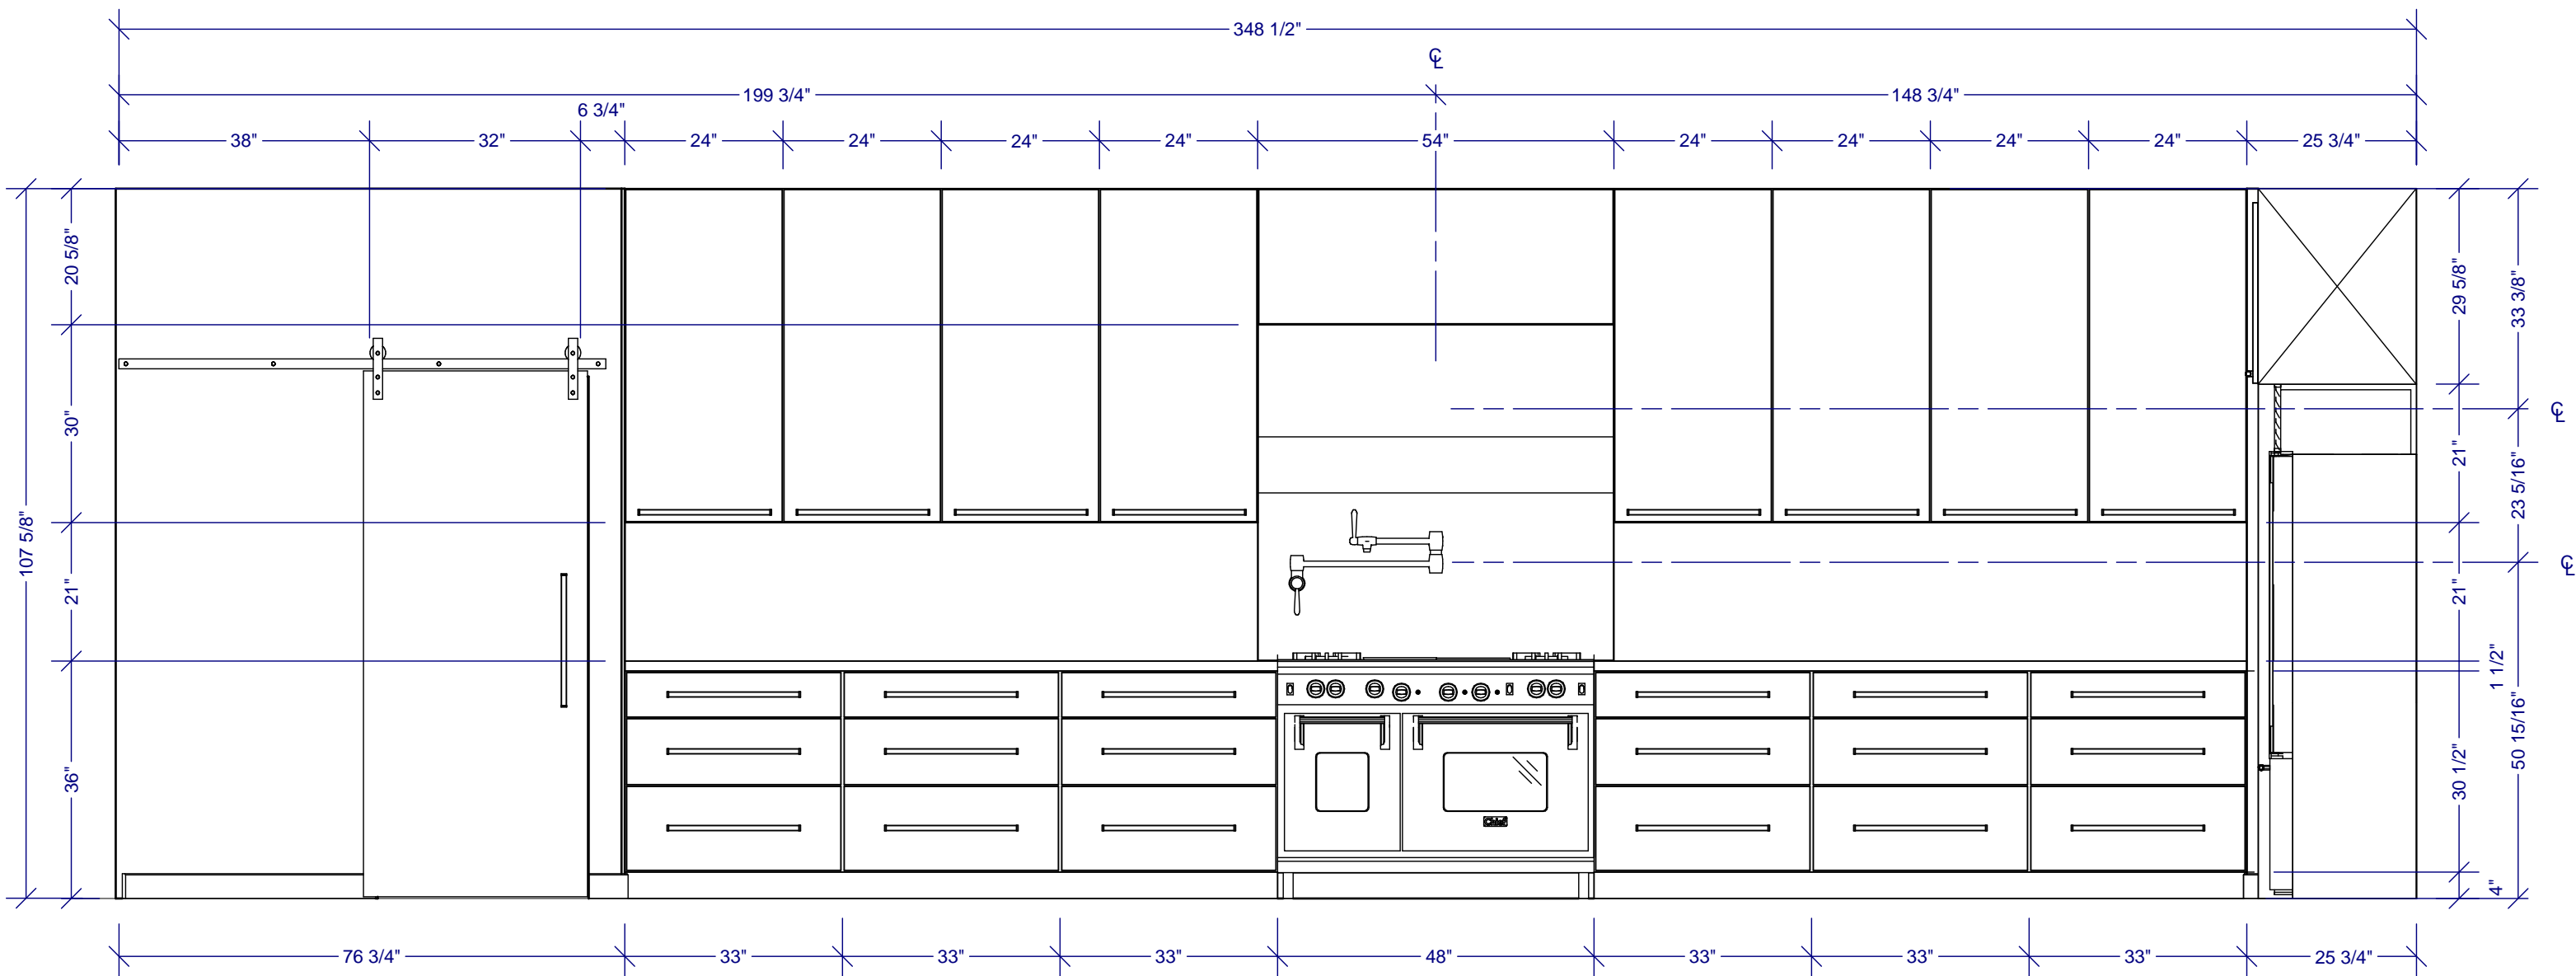


W. WALL ELEVATION

1/2"=1'






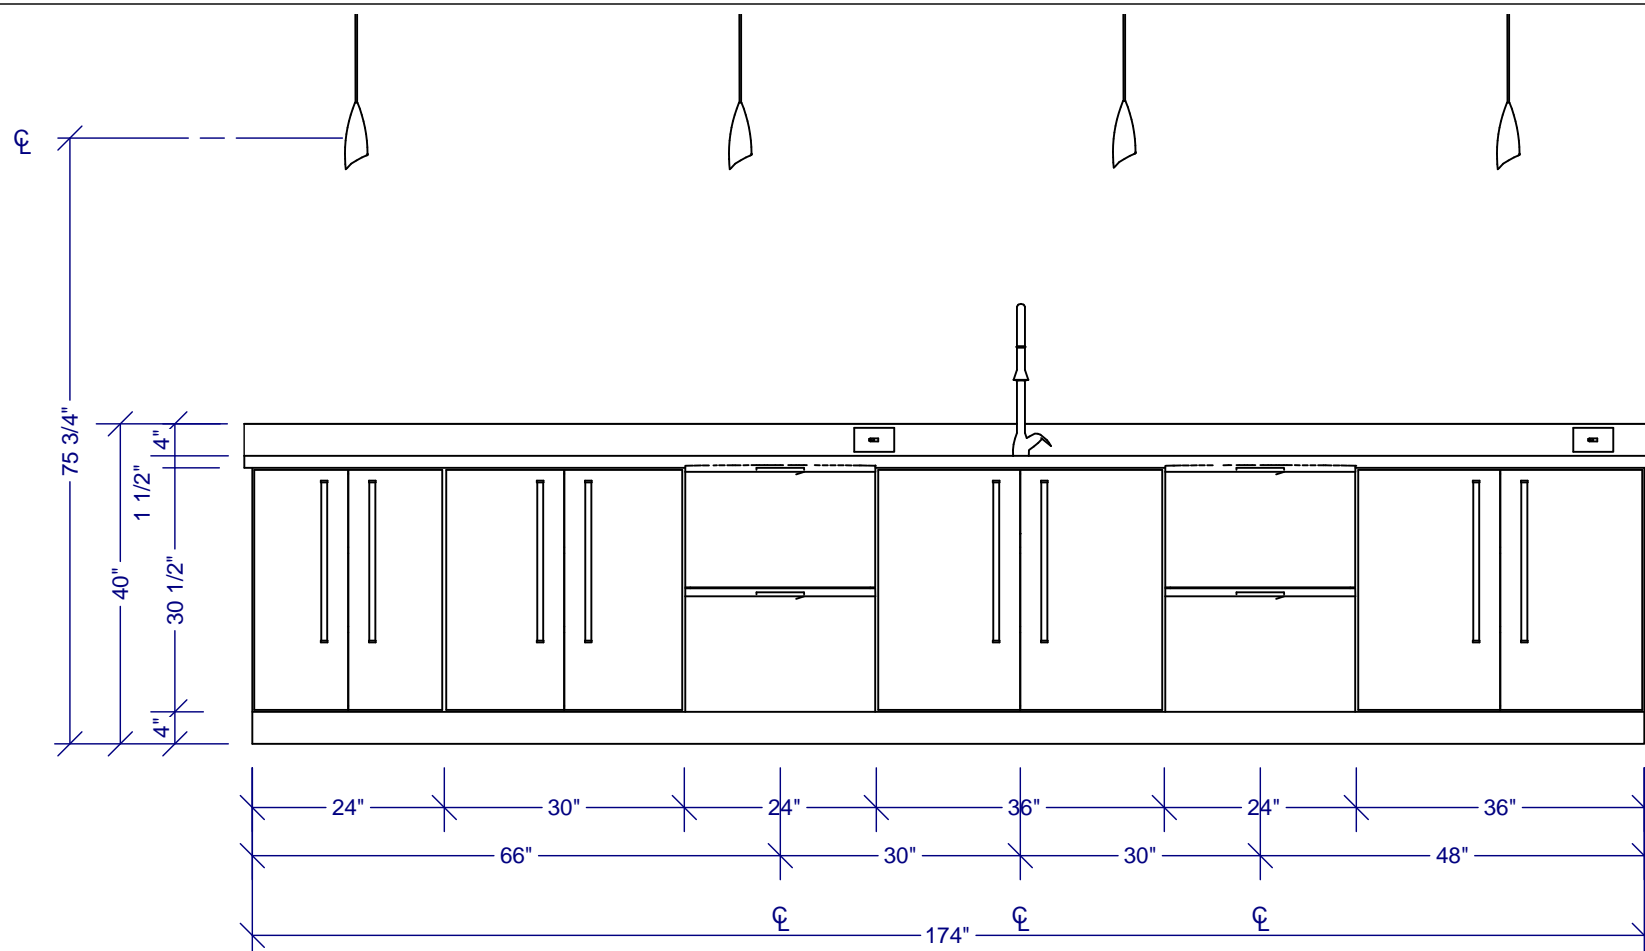

SIDE ISLAND ELEVATION

1/2"=1'

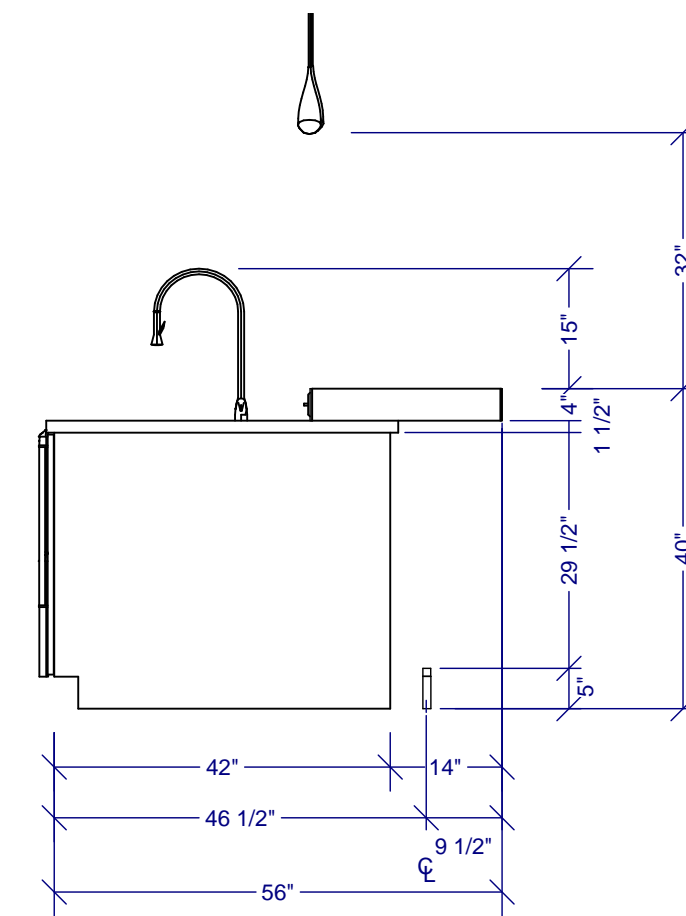

FRONT ISLAND ELEVATION

1/2"=1'



## CABINET NOTES:

1. WALL CABINETS, STRANDED BAMBOO
2. BASE AND UTILITY CABINETS, MAPLE
3. CABINET FINISHES: POLYURETHANE / HIGH GLOSS
4. HARDWARE: CHIEF POLISHED STAINLESS, LONG PULLS

## APPLIANCE/FIXTURE NOTES:

1. SINK, BRUSHED STAINLESS 14 GAUGE
2. FAUCET, POLISHED STAINLESS, CHIEF DROP SPRAYER
3. DISHWASHER, CHIEF COMMERCIAL SERIES, 2-DRAWER
4. POT FILLER, BRUSHED STAINLESS
5. COOK HOOD, 800 CFM, CHIEF COMMERCIAL SERIES BRUSHED STAINLESS
6. BACKSPLASH, BRUSHED STAINLESS 6 GAUGE
7. GAS COOK RANGE, CHIEF COMMERCIAL SERIES 30K BTU, 6-BURNER, CONVECTION OVEN
8. REFRIGERATOR, COMMERCIAL SERIES BUILT-IN
9. WINE REFRIGERATOR, COMMERCIAL SERIES PAIRED TO REFRIGERATOR
10. DOUBLE OVEN; COMMERCIAL SERIES, UPPER UNIT DUAL MICROWAVE / CONVECTION

COLOR OPTION 1



COLOR OPTION 2




COLOR OPTION 3








LINE DRAWING

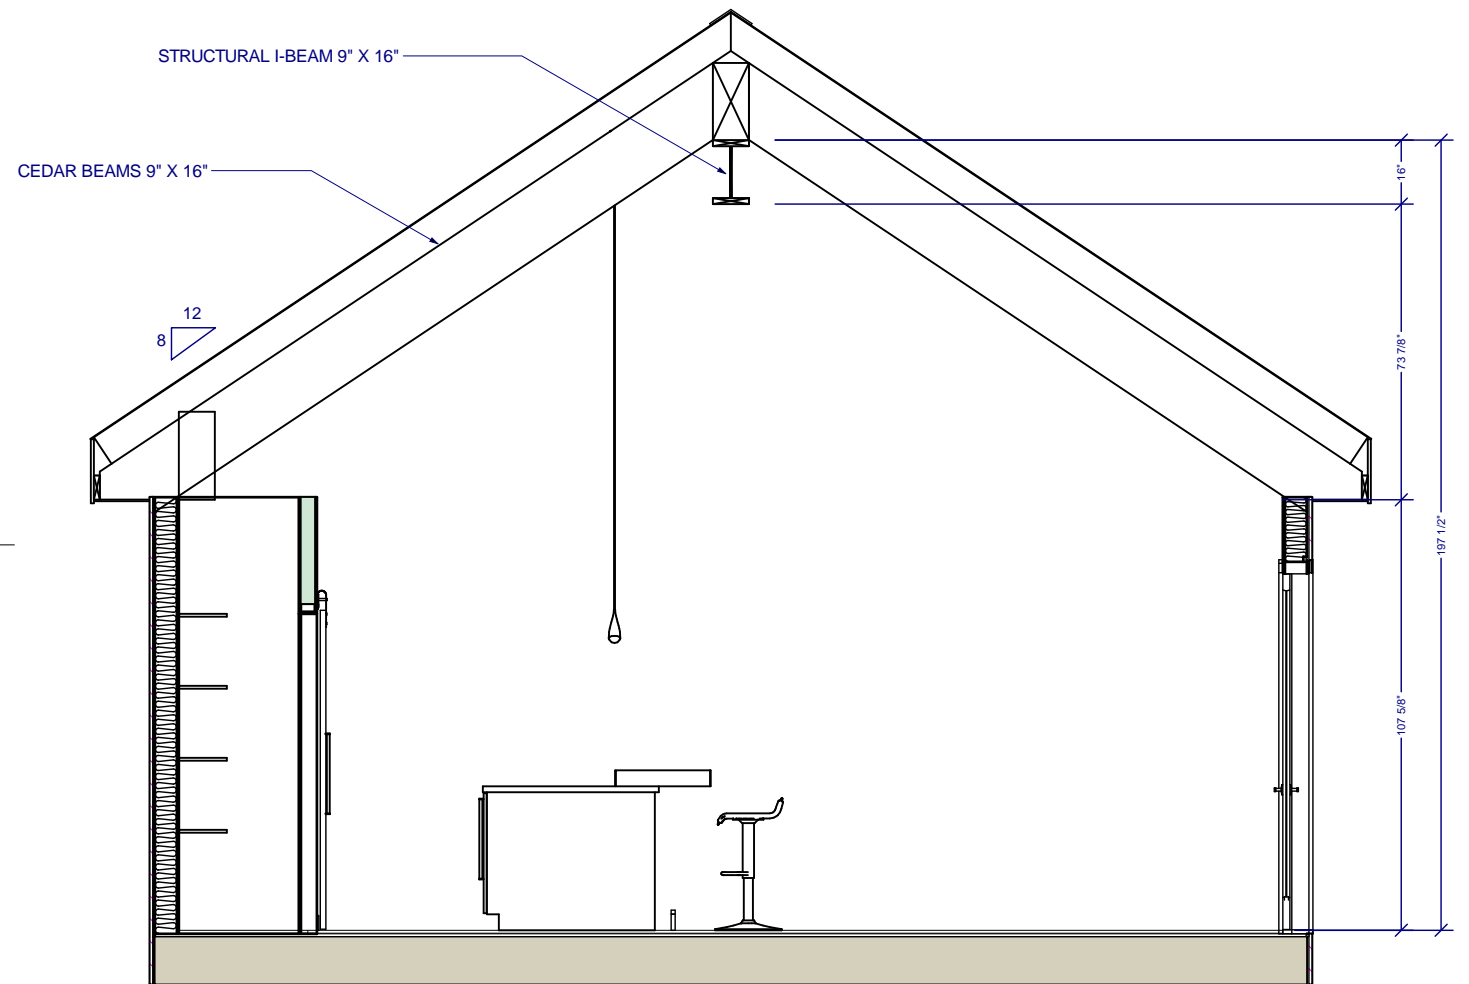

CEILING SECTION

1/4"=1'

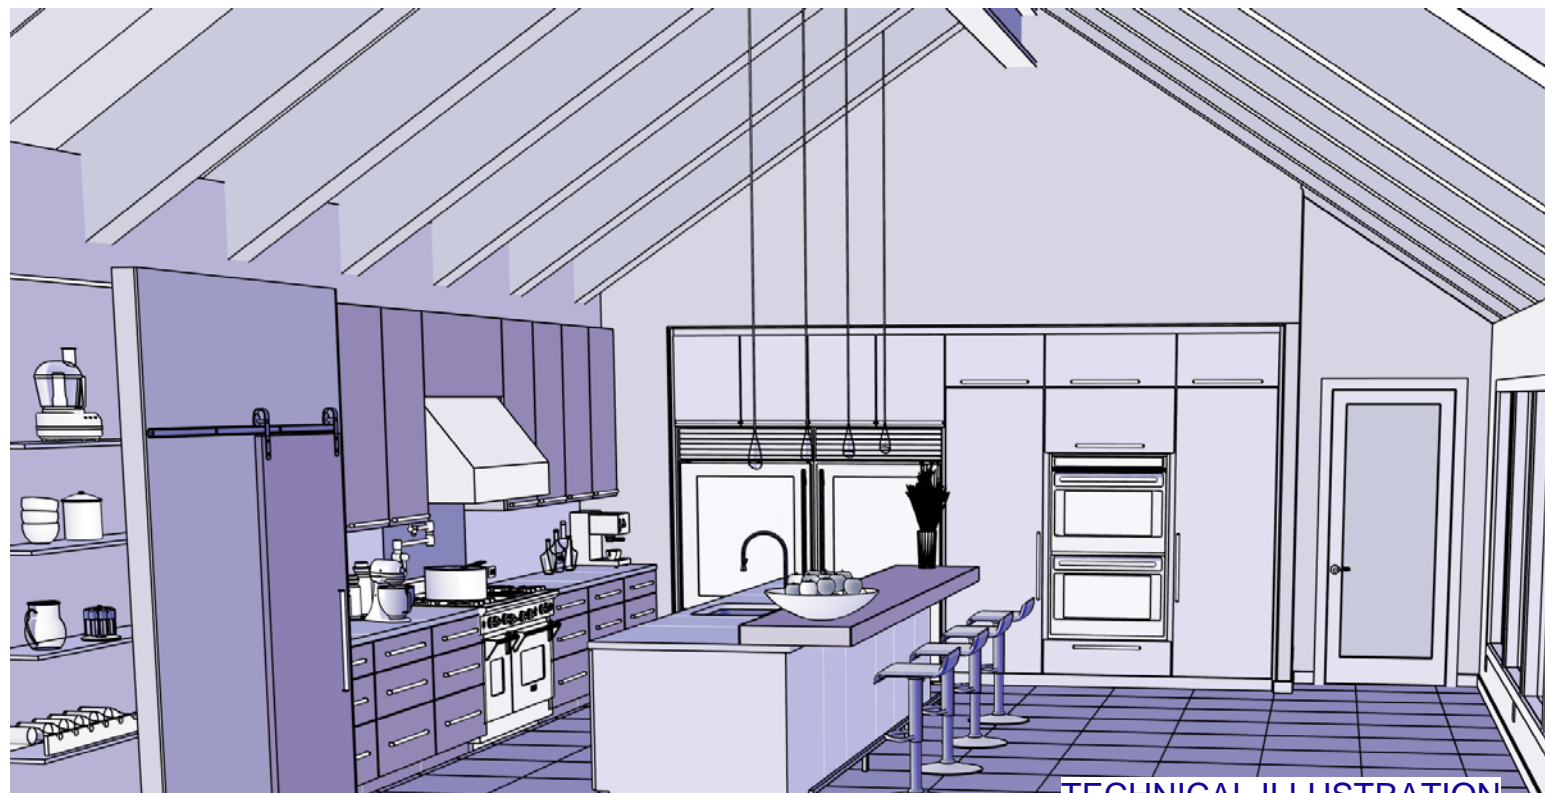

TECHNICAL ILLUSTRATION