



Chief Architect[®]
Software

PERSPECTIVE OVERVIEW NOT TO SCALE

NO.	DESCRIPTION	BY	DATE
1	Found. Edits		4/29/14

SHEET TITLE:
COVER PAGE

PROJECT DESCRIPTION:
**CHIEF ARCHITECT
DALTON ADDITION
SAMPLE PLAN**


DRAWINGS PROVIDED BY:
CHIEF ARCHITECT

DATE:

SCALE:

SHEET:

A-1

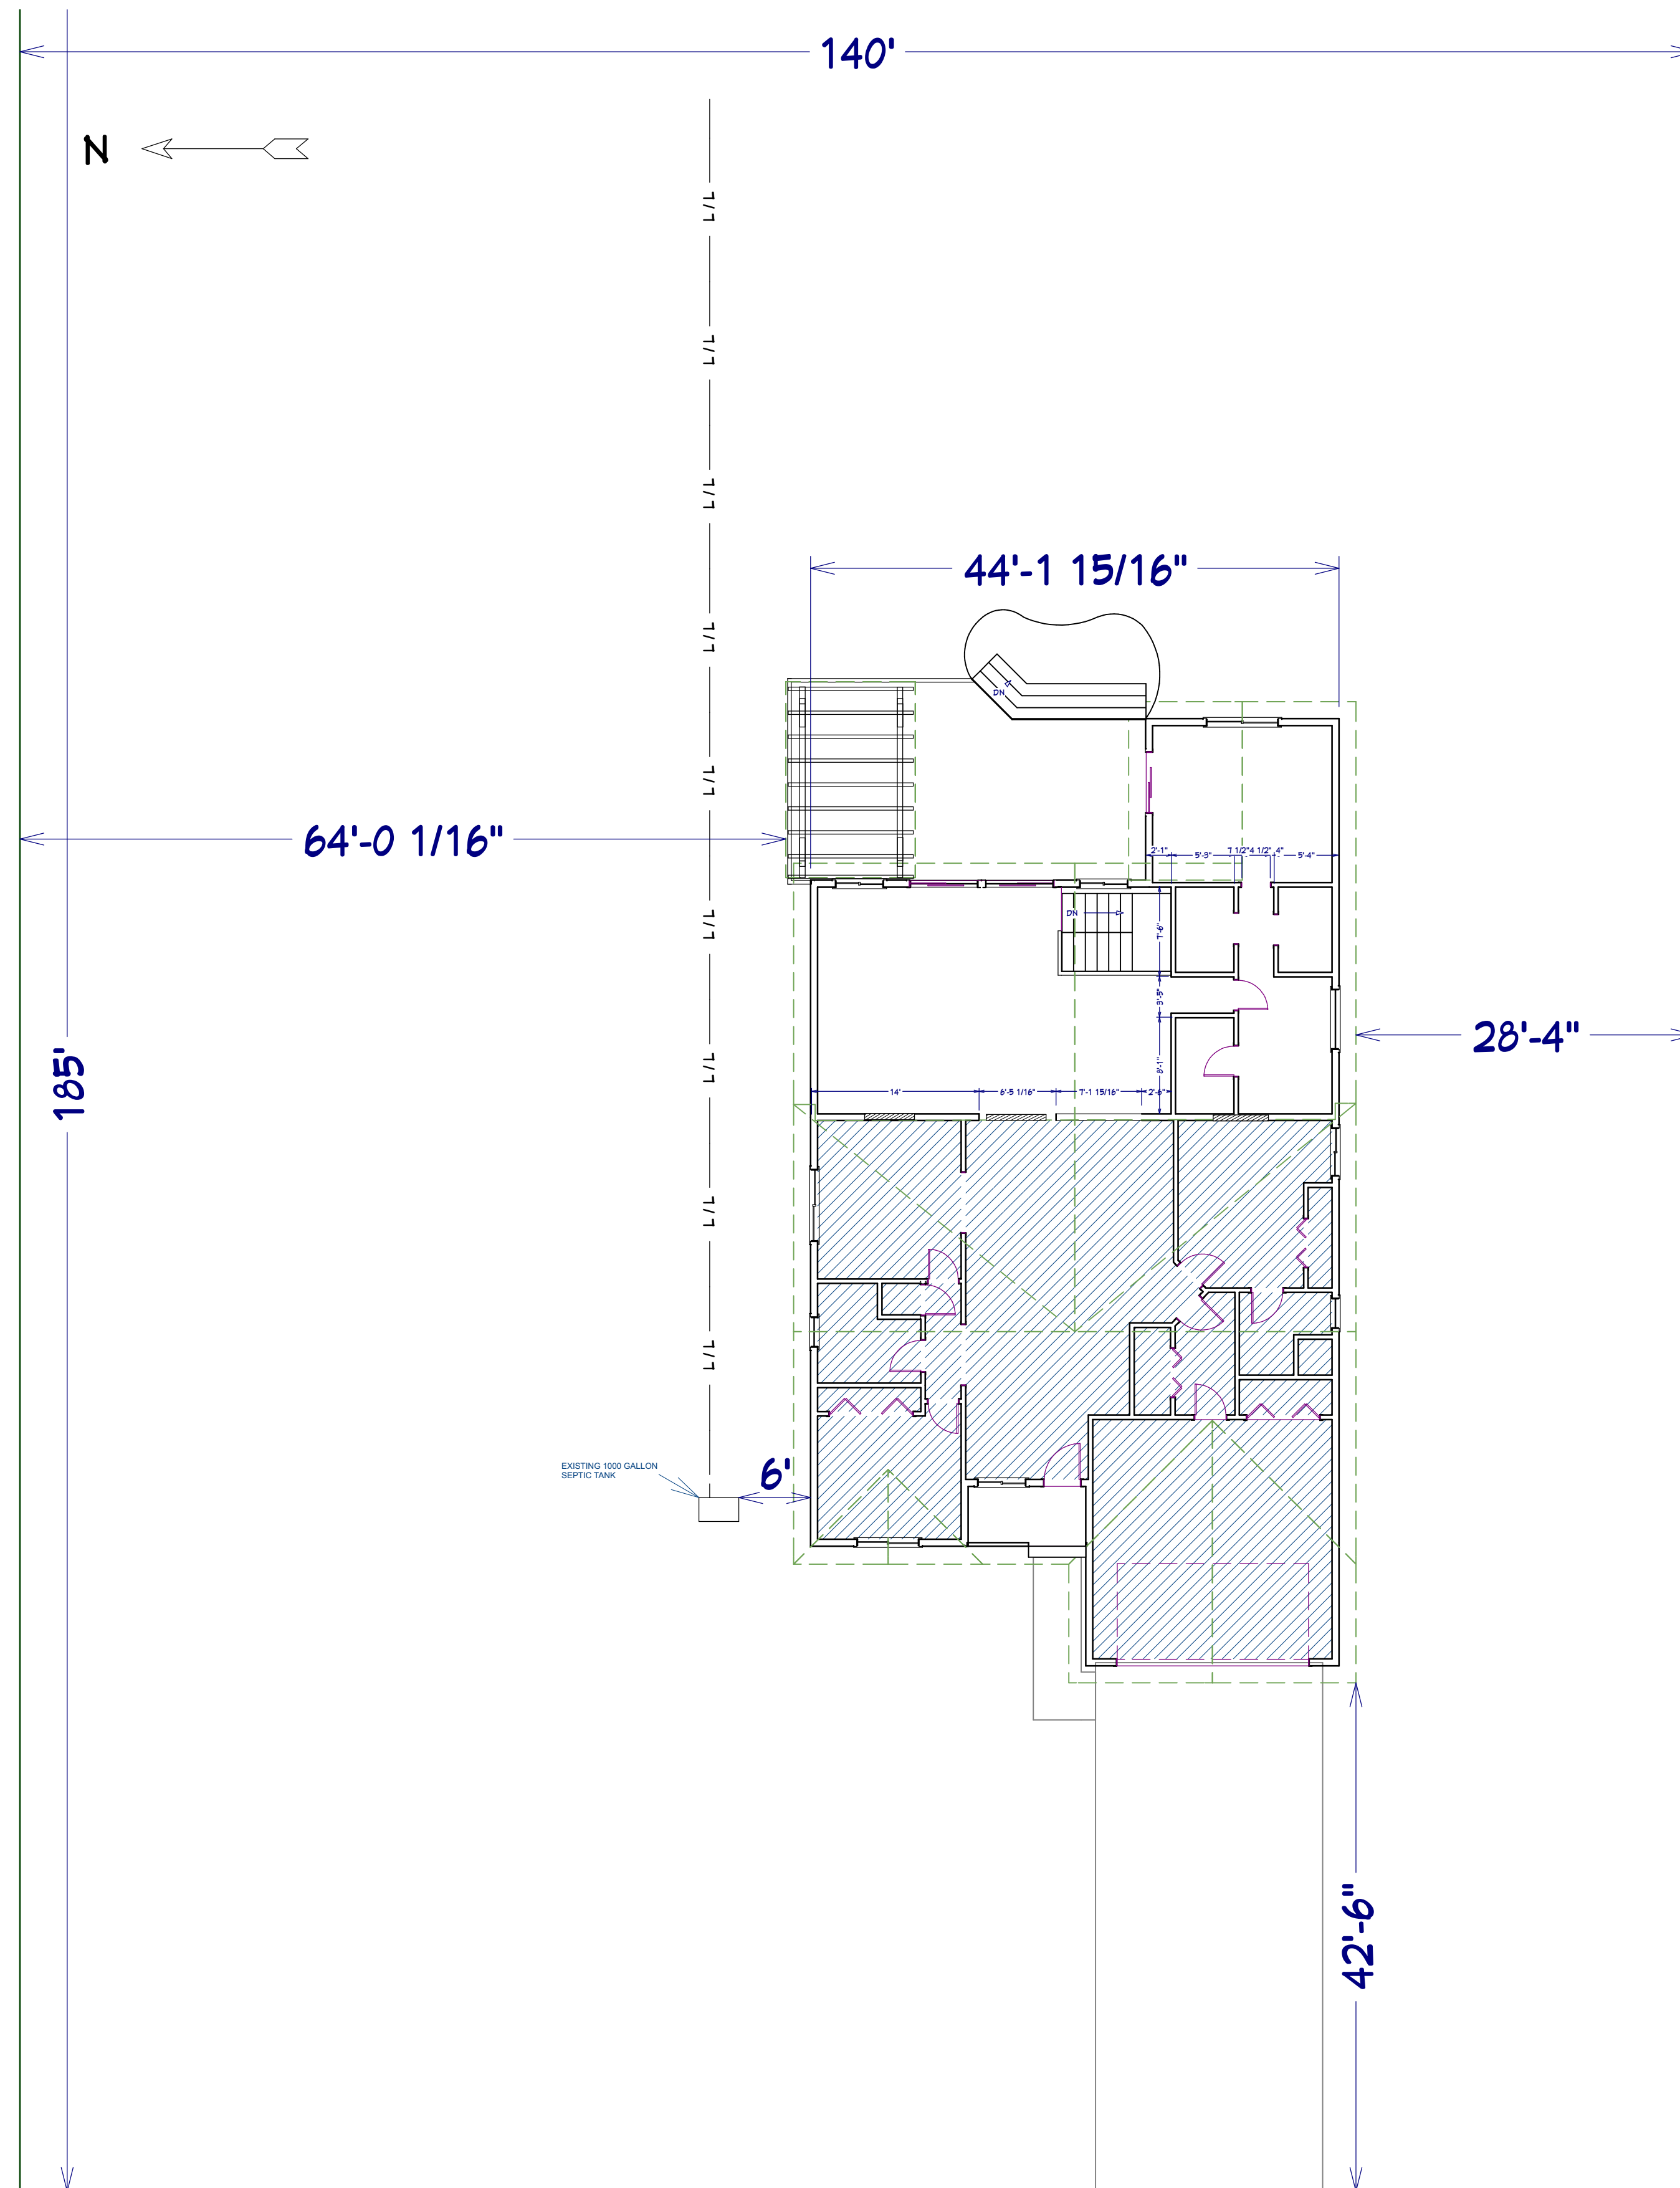

DOOR SCHEDULE											
NUMBER	LABEL	QTY	FLOOR	SIZE	WIDTH	HEIGHT	R/O	DESCRIPTION	HEADER	THICKNESS	COMMENTS
D01	12068	1	1	12068 L/R EX	144"	80"	146"X83"	EXT. QUAD SLIDER-GLASS	2X12X144" (2)	1 3/4"	
D02	16050	1	1	16050	141 13/16"	96"	148 13/16"X94"	GARAGE-GARAGE DOOR CHD05	2X12X144 13/16" (2)	1 3/4"	
D03	2668	1	1	2668 L IN	24 7/8"	80"	31 1/8"X82 1/2"	HINGED-DOOR P04	2X6X34 7/8" (2)	1 3/8"	
D04	2668	1	1	2668 L IN	24 7/8"	80"	31 1/8"X82 1/2"	HINGED-DOOR P04	2X6X34 7/8" (2)	1 3/8"	
D05	2668	1	1	2668 L IN	30"	80"	32"X82 1/2"	HINGED-DOOR P04	2X6X35" (2)	1 3/8"	
D06	2668	1	1	2668 R IN	24 1/2"	80"	31 1/2"X82 1/2"	HINGED-DOOR P04	2X6X34 1/2" (2)	1 3/8"	
D07	2668	1	1	2668 R IN	30"	80"	32"X82 1/2"	HINGED-DOOR P04	2X6X35" (2)	1 3/8"	
D08	2768	1	1	2768 L EX	31"	80"	33"X83"	EXT. HINGED-DOOR E21	2X6X36" (2)	1 3/8"	
D09	2768	2	1	2768 L IN	31"	80"	33"X82 1/2"	HINGED-DOOR P04	2X6X36" (2)	1 3/8"	
D10	2768	2	1	2768 R IN	31"	80"	33"X82 1/2"	HINGED-DOOR P04	2X6X36" (2)	1 3/8"	
D11	3068	1	1	3068 R EX	36"	80"	38"X83"	EXT. HINGED-DOOR E21	2X6X41" (2)	1 3/8"	
D12	4068	3	1	4068 L/R	48"	80"	50"X82 1/2"	4 DR. BIFOLD-LOUVERED	2X8X53" (2)	1 3/8"	
D13	5068	1	1	5068 R EX	60"	80"	62"X83"	EXT. SLIDER-GLASS	2X8X65" (2)	1 3/4"	
D14	6068	1	1	6068 L/R EX	72 3/8"	80"	74 3/8"X82 1/2"	EXT. 4 DR. BIFOLD-LOUVERED	2X10X71 3/8" (2)	1 3/8"	
D15	61168	1	1	61168 L/R	83 1/8"	80"	85 1/8"X82 1/2"	4 DR. BIFOLD-LOUVERED	2X10X88 1/16" (2)	1 3/8"	

WINDOW SCHEDULE											
NUMBER	LABEL	QTY	FLOOR	SIZE	WIDTH	HEIGHT	R/O	EGRESS	DESCRIPTION	HEADER	COMMENTS
W01	2636DH	1	1	2636DH	30"	42 1/16"	31"X43 1/16"		DOUBLE HUNG	2X6X34" (2)	
W02	2636FX	1	1	2636FX	30"	42 1/16"	31"X43 1/16"		FIXED GLASS	2X6X34" (2)	
W03	4036RS	1	1	4036RS	48 5/16"	42 1/16"	44 5/16"X43 1/16"		RIGHT SLIDING	2X8X52 5/16" (2)	
W04	4040RS	2	1	4040RS	48"	48"	44"X44"		RIGHT SLIDING	2X8X52" (2)	
W05	5236RS	1	1	5236RS	62"	42 1/16"	63"X43 1/16"		RIGHT SLIDING	2X8X66" (2)	
W06	5820FX	2	1	5820FX	68"	24"	64"X25"		FIXED GLASS	2X8X72" (2)	
W07	6040RS	1	1	6040RS	72"	48"	73"X44"		RIGHT SLIDING	2X10X76" (2)	

CABINET SCHEDULE								
NUMBER	LABEL	QTY	FLOOR	WIDTH	DEPTH	HEIGHT	DESCRIPTION	COMMENTS
C01	3DB30	1	1	30 3/16"	24"	36"	BASE CABINET	
C02	3DB36	1	1	36"	24"	36"	BASE CABINET	
C03	B18R	1	1	18"	24"	36"	BASE CABINET	
C04	B21R	2	1	21"	24"	36"	BASE CABINET	
C05	B30	1	1	30"	24"	36"	BASE CABINET	
C06	B3636	1	1	36"	24"	36"	BASE CABINET	
C07	B48R	1	1	48"	24"	36"	BASE CABINET	
C08	DCY2436R	1	1	24"	24"	36"	CORNER WALL CABINET	
C09	LCB36R	1	1	36"	36"	36"	CORNER BASE CABINET	
C10	SB24R	2	1	24"	24"	36"	BASE CABINET	
C11	W1836R	1	1	18"	12"	36"	WALL CABINET	
C12	W2736	1	1	27"	12"	36"	WALL CABINET	
C13	W361924	1	1	36"	24"	18 1/2"	WALL CABINET	

ROOM FINISH SCHEDULE											
ROOM NAME	AREA, INTERIOR (SQ. FT.)	CEILING HEIGHT	WALL MATERIAL	FLOOR FINISH	CEILING FINISH	BASE MOLDING	CHAIR RAIL	CROWN MOLDING	WINDOW CASING	WINDOW SILL	DOOR CASING
CLOSET	32	47 1/8"	DRYNALL	LIGHT - MP PLANK, FOAM UNDERLAYMENT	DRYNALL, COLOR - BONE	STOCK					STOCK
CLOSET	35	47 1/8"	DRYNALL	LIGHT - MP PLANK, FOAM UNDERLAYMENT	DRYNALL, COLOR - BONE	STOCK					STOCK
DECK	461	N/A	GRAY3 SIDING	LIGHT - MP PLANK, FOAM UNDERLAYMENT	DRYNALL, COLOR - BONE				STOCK	STOCK	STOCK
GARAGE	400	123 1/4"	DRYNALL		DRYNALL, COLOR - BONE				STOCK	STOCK	STOCK
LIVING	22	47 1/8"	DRYNALL	LIGHT - MP PLANK, FOAM UNDERLAYMENT	DRYNALL, COLOR - BONE	STOCK					STOCK
LIVING	576	47 1/8"	DRYNALL	LIGHT - MP PLANK, FOAM UNDERLAYMENT	DRYNALL, COLOR - BONE	STOCK			STOCK	STOCK	STOCK
MASTER BATH	112	47 1/8"	DRYNALL	LIMESTONE TILES, THINSET MORTAR	DRYNALL, COLOR - BONE	STOCK			STOCK	STOCK	STOCK
MASTER BDRM	197	47 1/8"	DRYNALL	LIGHT - MP PLANK, FOAM UNDERLAYMENT	DRYNALL, COLOR - BONE	STOCK			STOCK	STOCK	STOCK
PORCH	49	47 1/8"	GRAY3 SIDING		DRYNALL, COLOR - BONE				STOCK	STOCK	STOCK
ROOM	127	47 1/8"	DRYNALL	LIGHT - MP PLANK, FOAM UNDERLAYMENT	DRYNALL, COLOR - BONE	STOCK			STOCK	STOCK	STOCK
ROOM	144	47 1/8"	DRYNALL	LIGHT - MP PLANK, FOAM UNDERLAYMENT	DRYNALL, COLOR - BONE	STOCK			STOCK	STOCK	STOCK
ROOM	159	47 1/8"	DRYNALL	LIGHT - MP PLANK, FOAM UNDERLAYMENT	DRYNALL, COLOR - BONE	STOCK			STOCK	STOCK	STOCK
ROOM	17	47 1/8"	DRYNALL	LIGHT - MP PLANK, FOAM UNDERLAYMENT	DRYNALL, COLOR - BONE	STOCK			STOCK	STOCK	STOCK
ROOM	23	47 1/8"	DRYNALL	LIGHT - MP PLANK, FOAM UNDERLAYMENT	DRYNALL, COLOR - BONE	STOCK			STOCK	STOCK	STOCK
ROOM	28	47 1/8"	DRYNALL	LIGHT - MP PLANK, FOAM UNDERLAYMENT	DRYNALL, COLOR - BONE	STOCK			STOCK	STOCK	STOCK
ROOM	29	47 1/8"	DRYNALL	LIGHT - MP PLANK, FOAM UNDERLAYMENT	DRYNALL, COLOR - BONE	STOCK			STOCK	STOCK	STOCK
ROOM	43	47 1/8"	DRYNALL	LIGHT - MP PLANK, FOAM UNDERLAYMENT	DRYNALL, COLOR - BONE	STOCK			STOCK	STOCK	STOCK
ROOM	461	47 1/8"	DRYNALL	LIGHT - MP PLANK, FOAM UNDERLAYMENT	DRYNALL, COLOR - BONE	STOCK			STOCK	STOCK	STOCK
ROOM	47	47 1/8"	DRYNALL	LIGHT - MP PLANK, FOAM UNDERLAYMENT	DRYNALL, COLOR - BONE	STOCK			STOCK	STOCK	STOCK
ROOM	61	47 1/8"	DRYNALL	LIGHT - MP PLANK, FOAM UNDERLAYMENT	DRYNALL, COLOR - BONE	STOCK			STOCK	STOCK	STOCK
ROOM	8	47 1/8"	DRYNALL	LIGHT - MP PLANK, FOAM UNDERLAYMENT	DRYNALL, COLOR - BONE	STOCK			STOCK	STOCK	STOCK
ROOM	9	47 1/8"	DRYNALL	LIGHT - MP PLANK, FOAM UNDERLAYMENT	DRYNALL, COLOR - BONE	STOCK			STOCK	STOCK	STOCK
ROOM	4	47 1/8"	DRYNALL	LIGHT - MP PLANK, FOAM UNDERLAYMENT	DRYNALL, COLOR - BONE	STOCK			STOCK	STOCK	STOCK
UNSPECIFIED	39	47 1/8"	DRYNALL	LIGHT - MP PLANK, FOAM UNDERLAYMENT	DRYNALL, COLOR - BONE	STOCK			STOCK	STOCK	STOCK
TOTALS:	3074										

SITE PLAN SCALE: 1" = 10'

NO.	DESCRIPTION	BY	DATE
1	Found. Edits		4/29/14

SHEET TITLE:
SITE PLAN & SCHEDULES


PROJECT DESCRIPTION:
CHIEF ARCHITECT DALTON ADDITION SAMPLE PLAN

DRAWINGS PROVIDED BY:
CHIEF ARCHITECT

DATE:

SCALE:

SHEET:

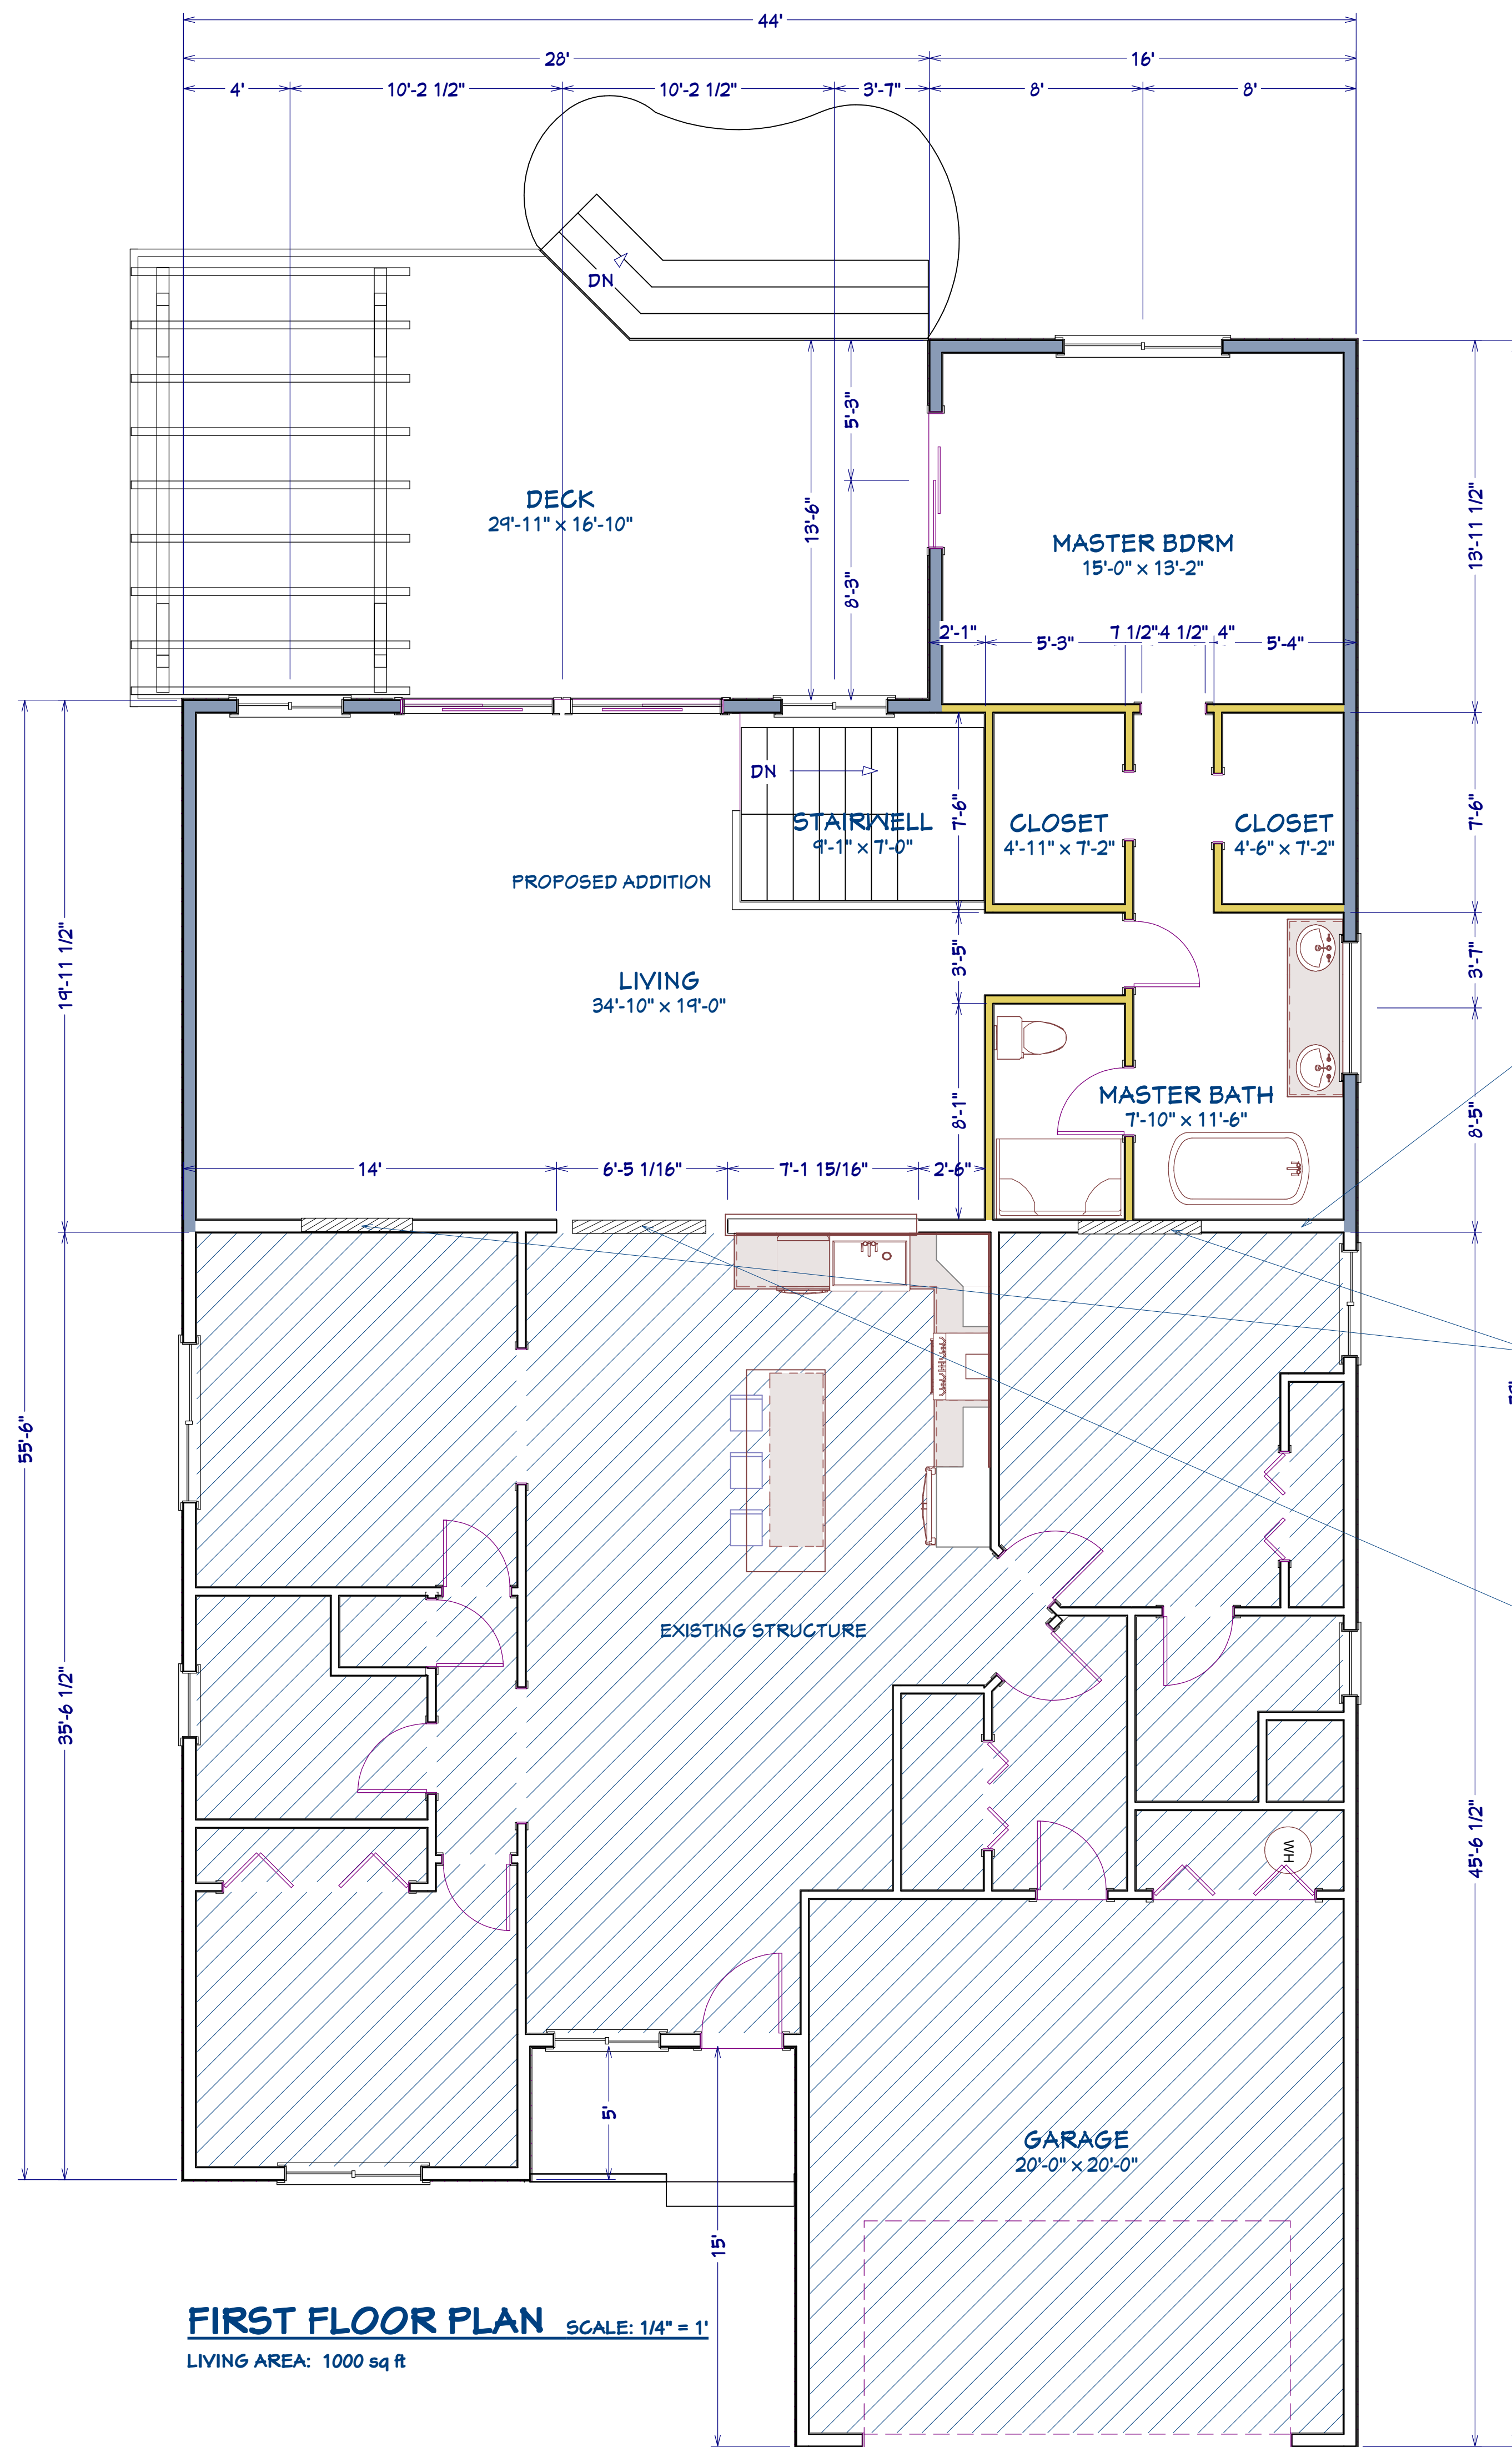

FIRST FLOOR PLAN SCALE: 1/4" = 1'
LIVING AREA: 1000 sq ft


PERSPECTIVE OVERVIEW NOT TO SCALE



EXISTING EXTERIOR 6" WALL
STRIP SIDING & REPLACE WITH
1/2" DRYWALL

EXISTING WINDOW
OPENING CLOSED

EXISTING DOOR
CONVERT TO OPENING

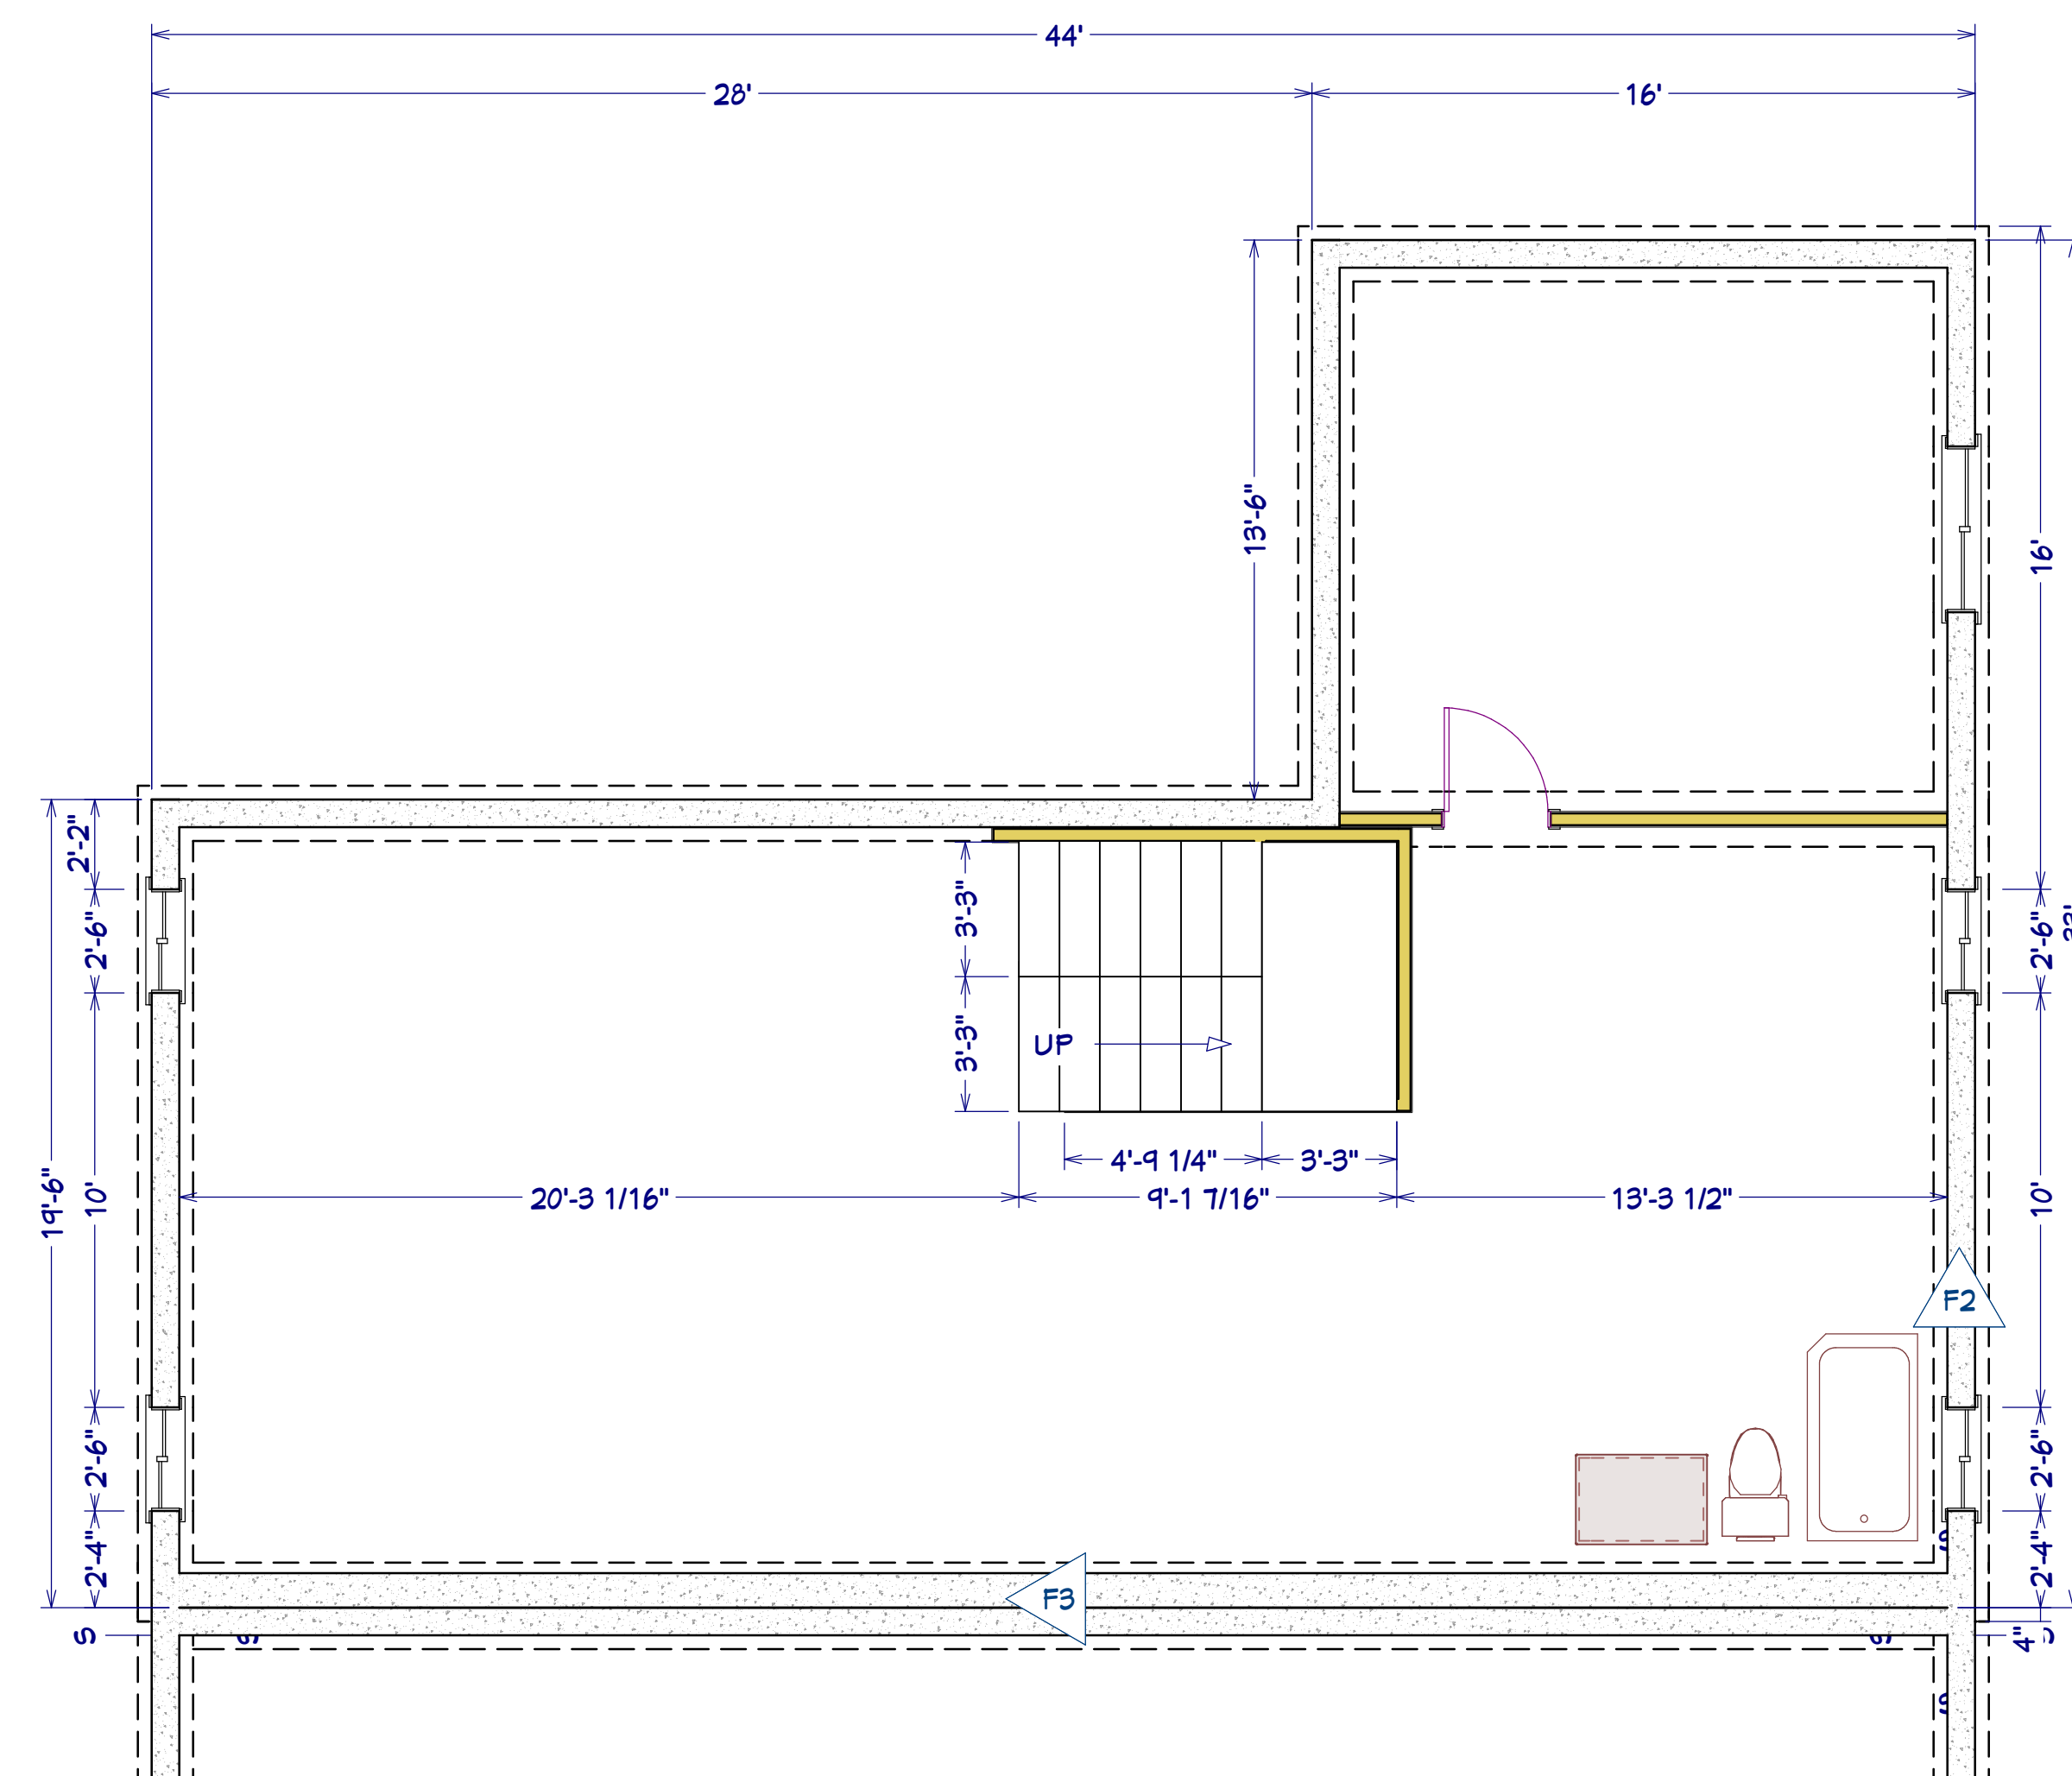

BASEMENT FLOOR PLAN SCALE: 1/4" = 1'
LIVING AREA: 944 sq ft

NEW EXTERIOR 6" WALL
NEW INTERIOR 4" WALL
EXISTING WALL

NO.	DESCRIPTION	BY	DATE
1	Found. Edits		4/29/14

SHEET TITLE:
FLOOR PLAN

PROJECT DESCRIPTION:
**CHIEF ARCHITECT
DALTON ADDITION
SAMPLE PLAN**


DRAWINGS PROVIDED BY:
CHIEF ARCHITECT

DATE:


SCALE:

SHEET:


A-3

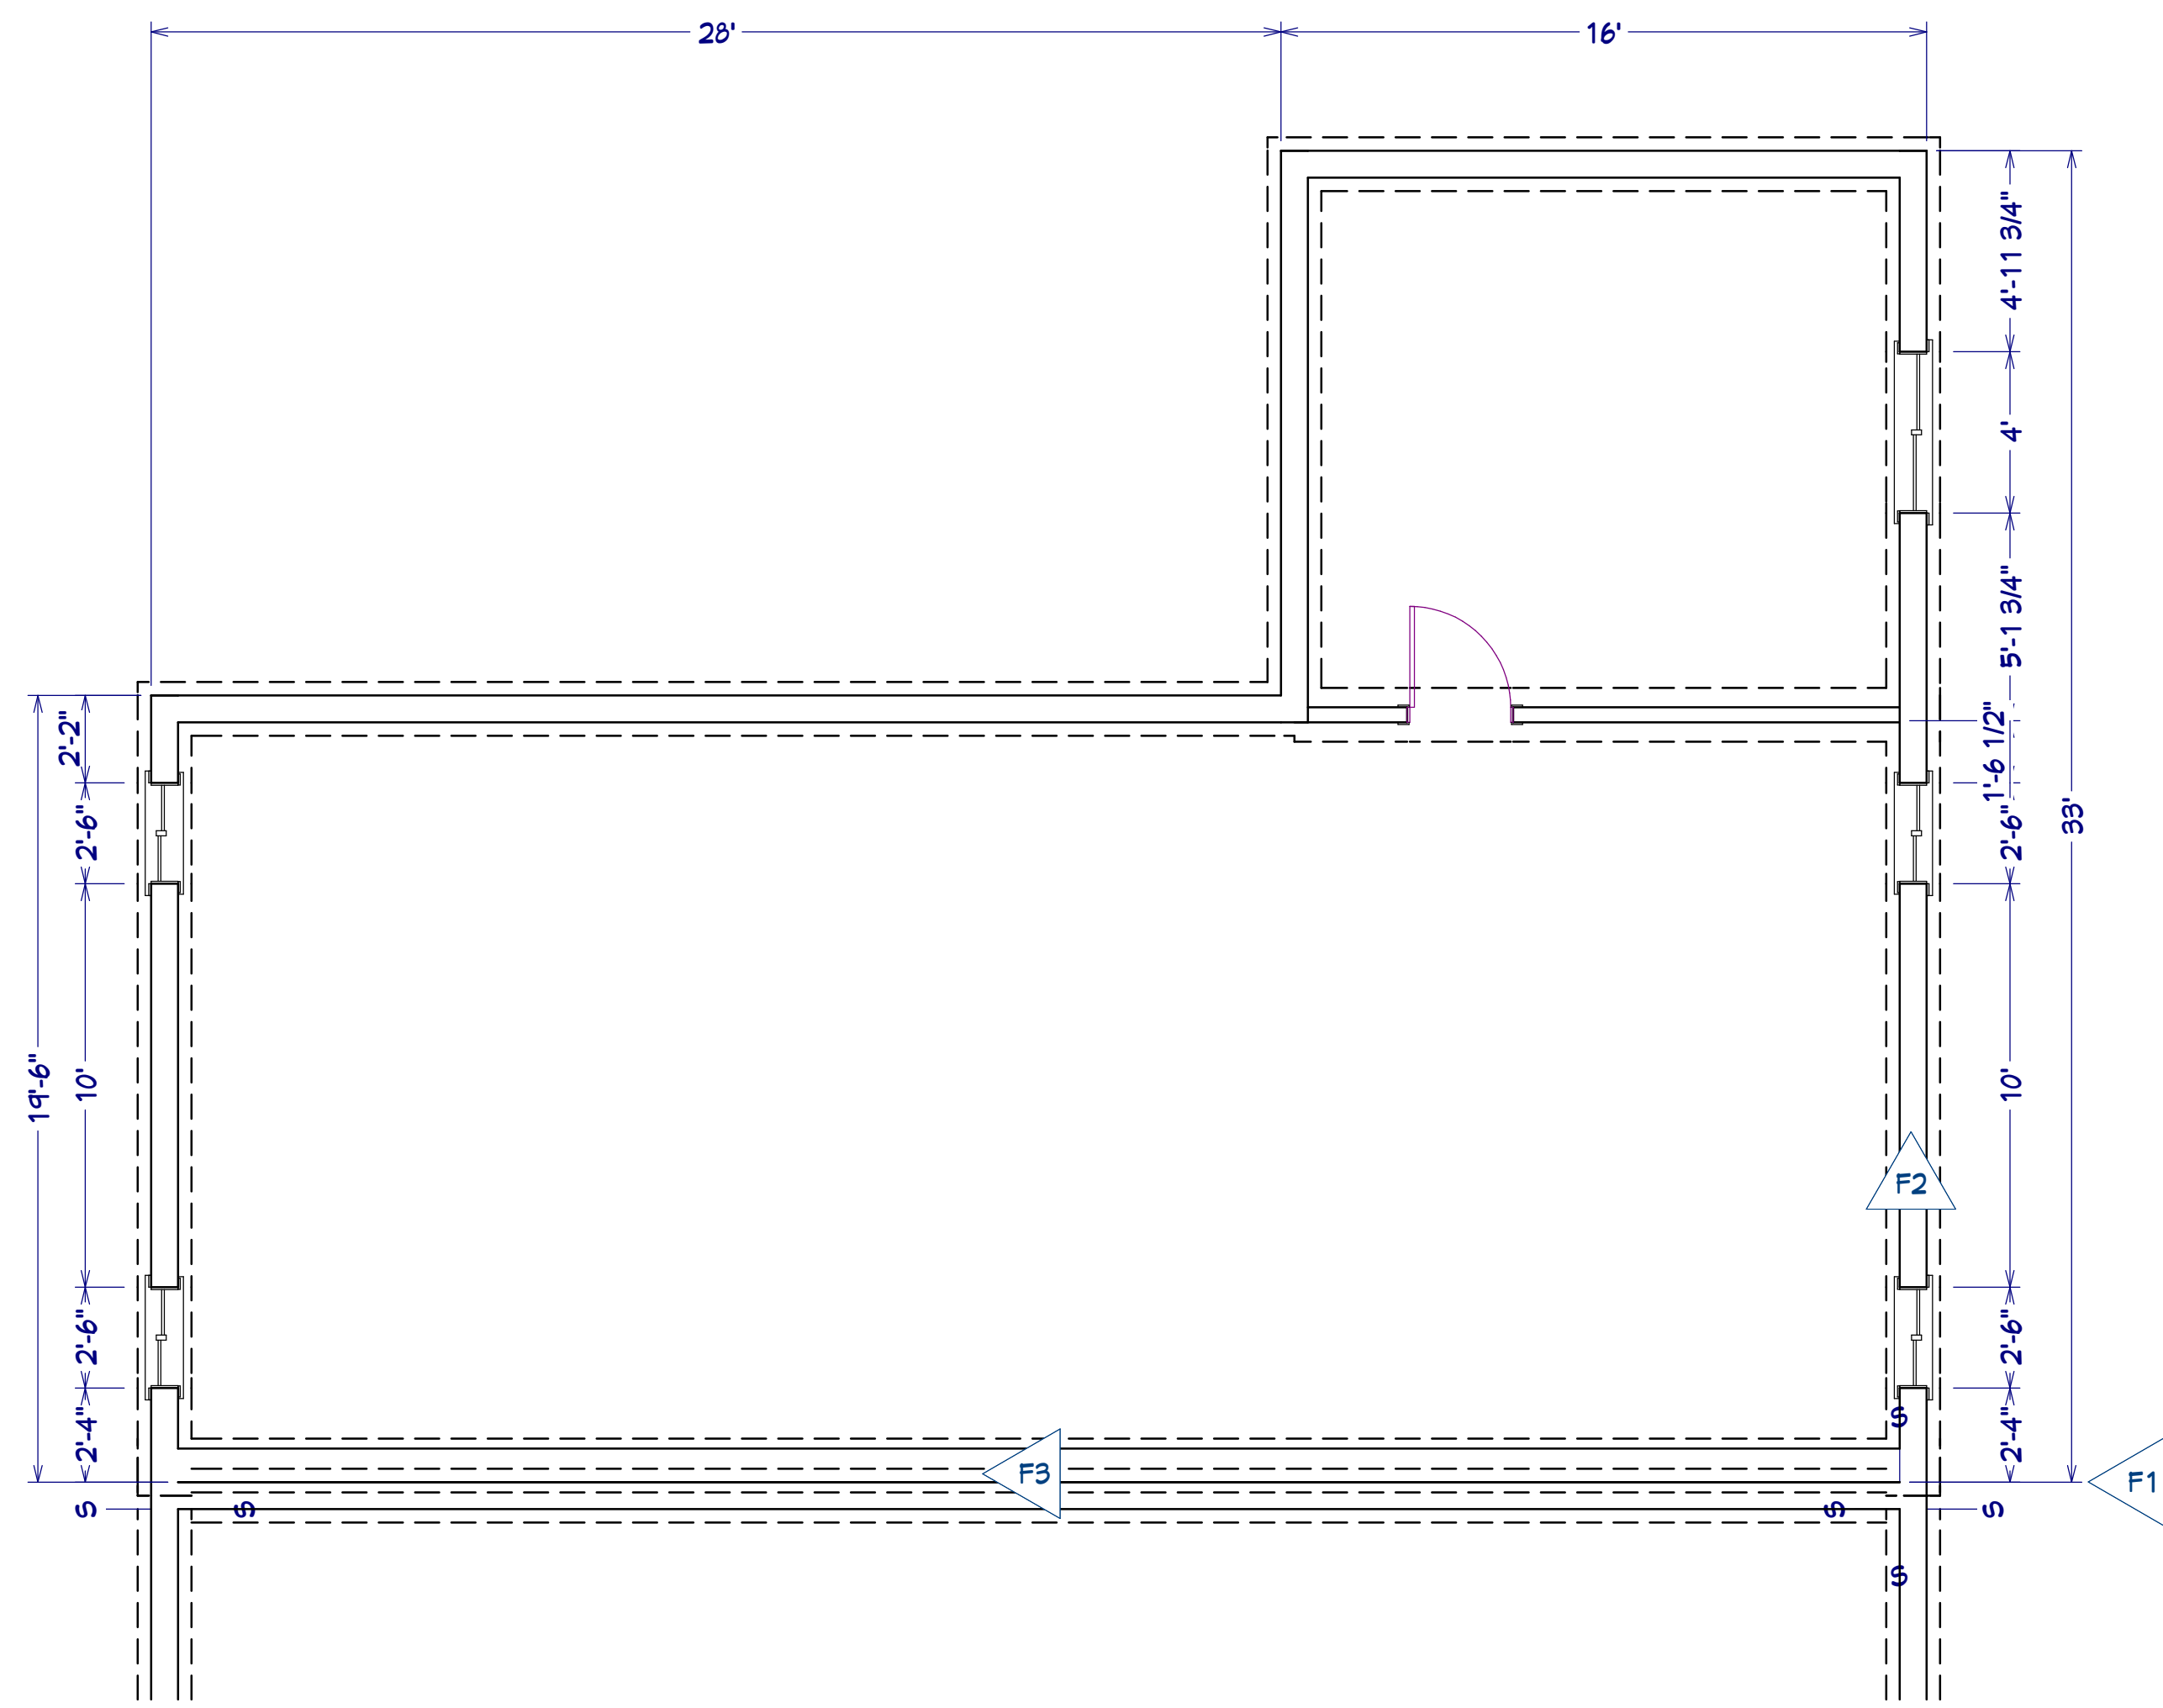


FOUNDATION PLAN SCALE: 1/4" = 1"

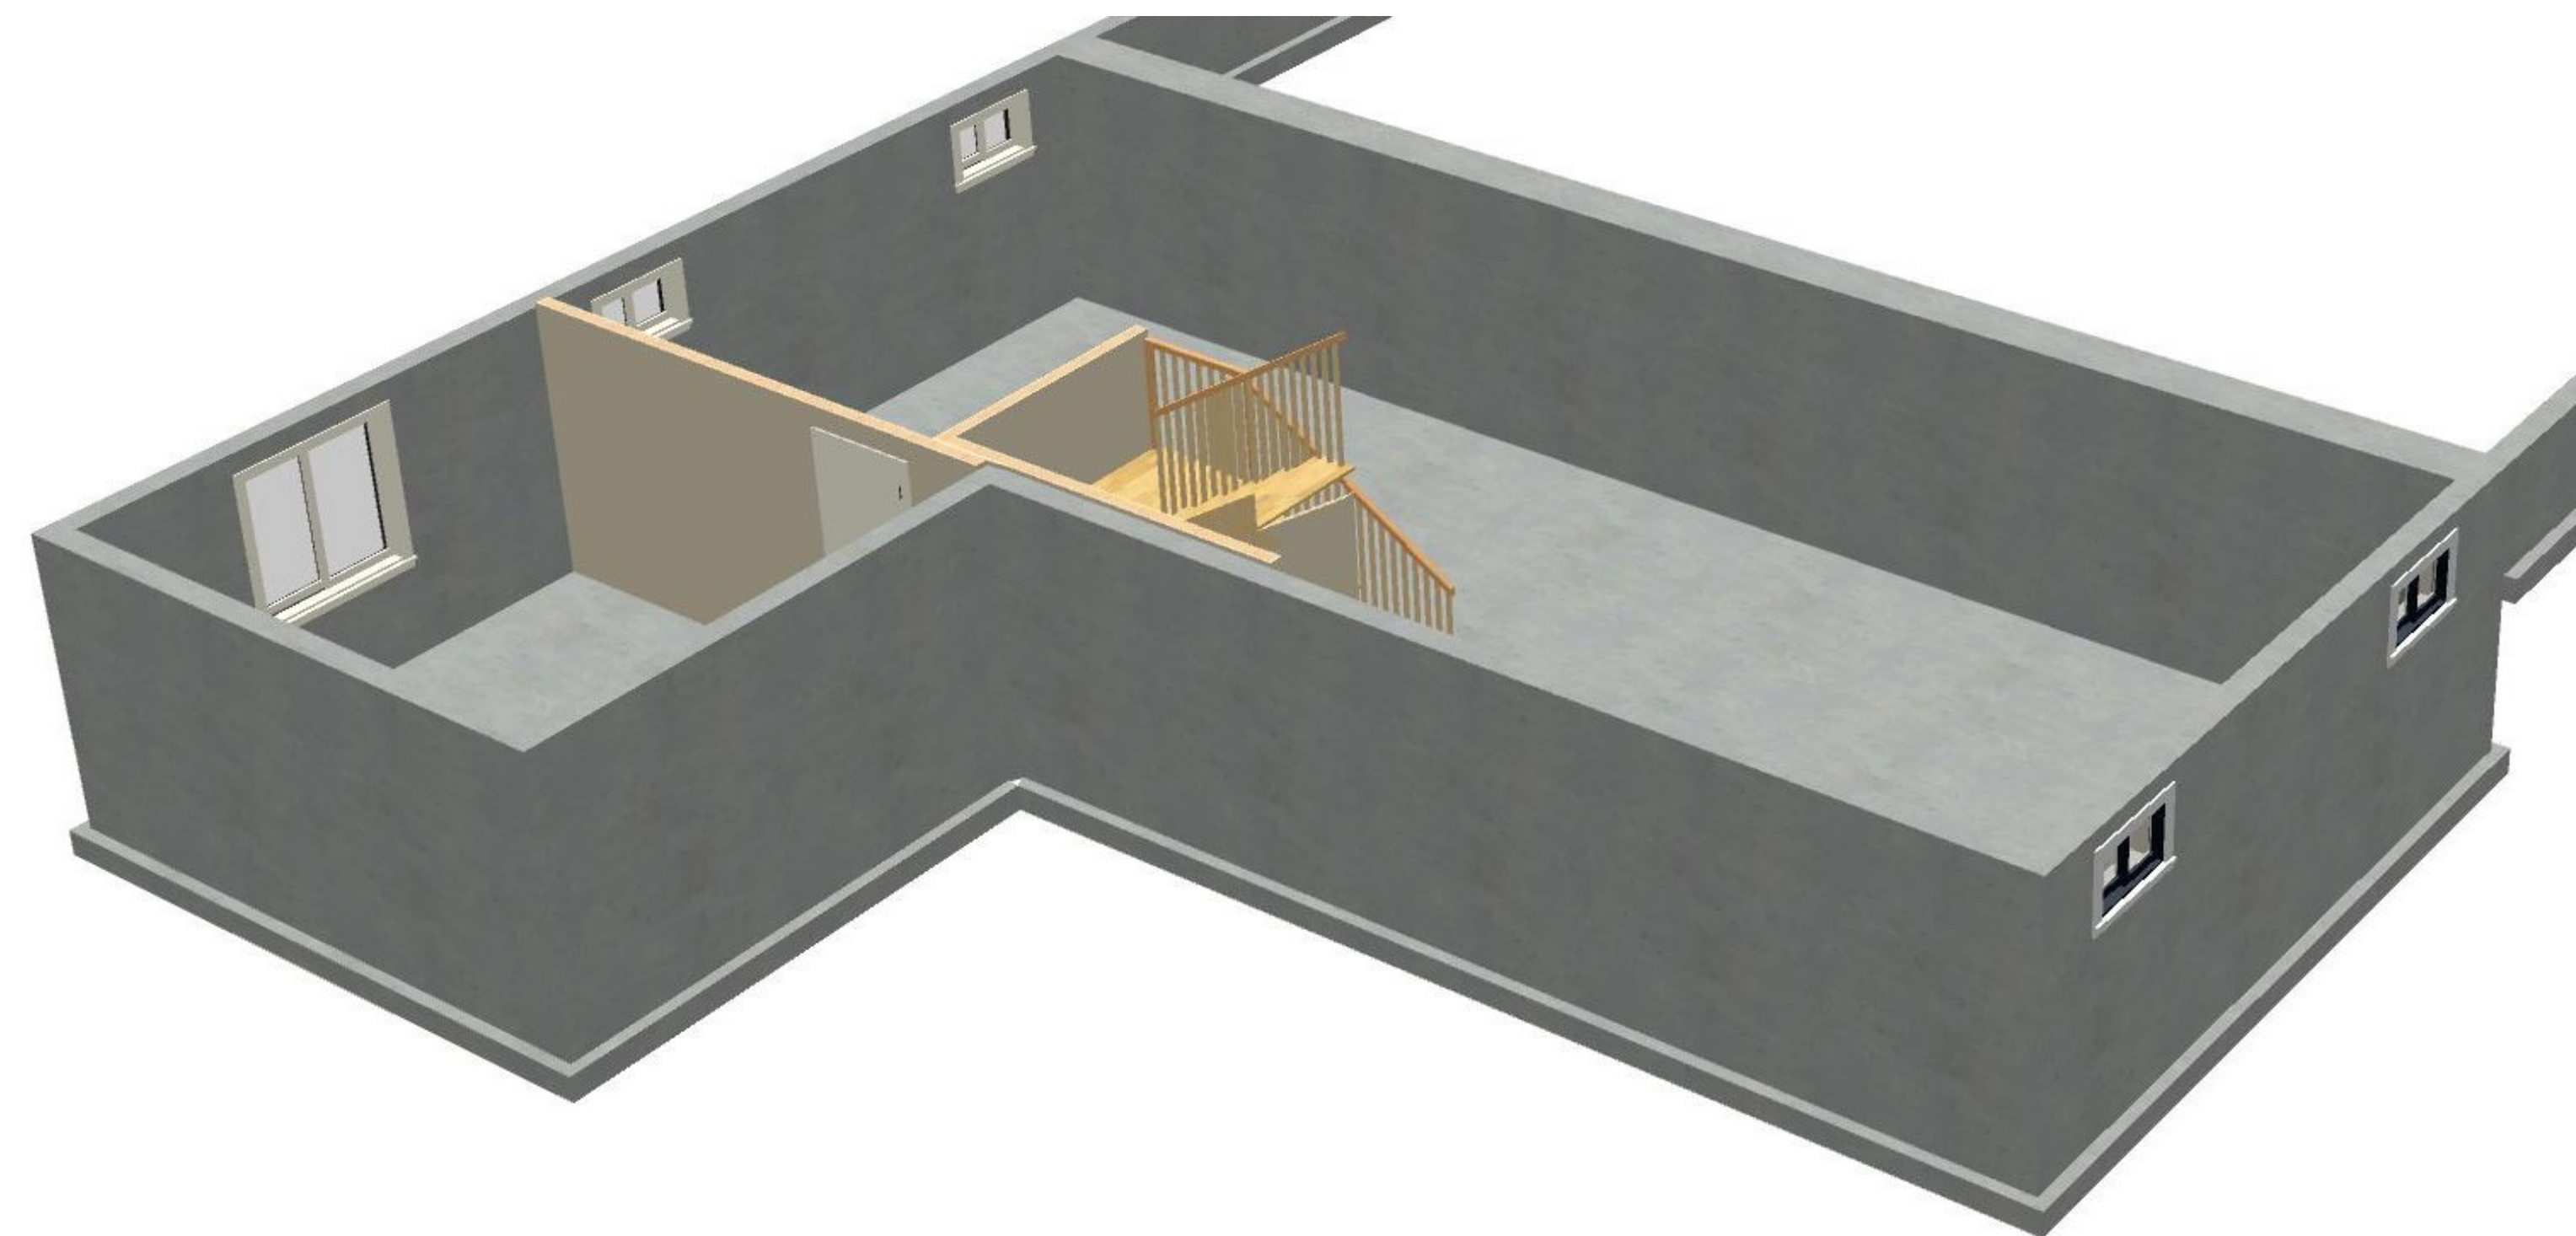


FOUNDATION PERSPECTIVE NOT TO SCALE

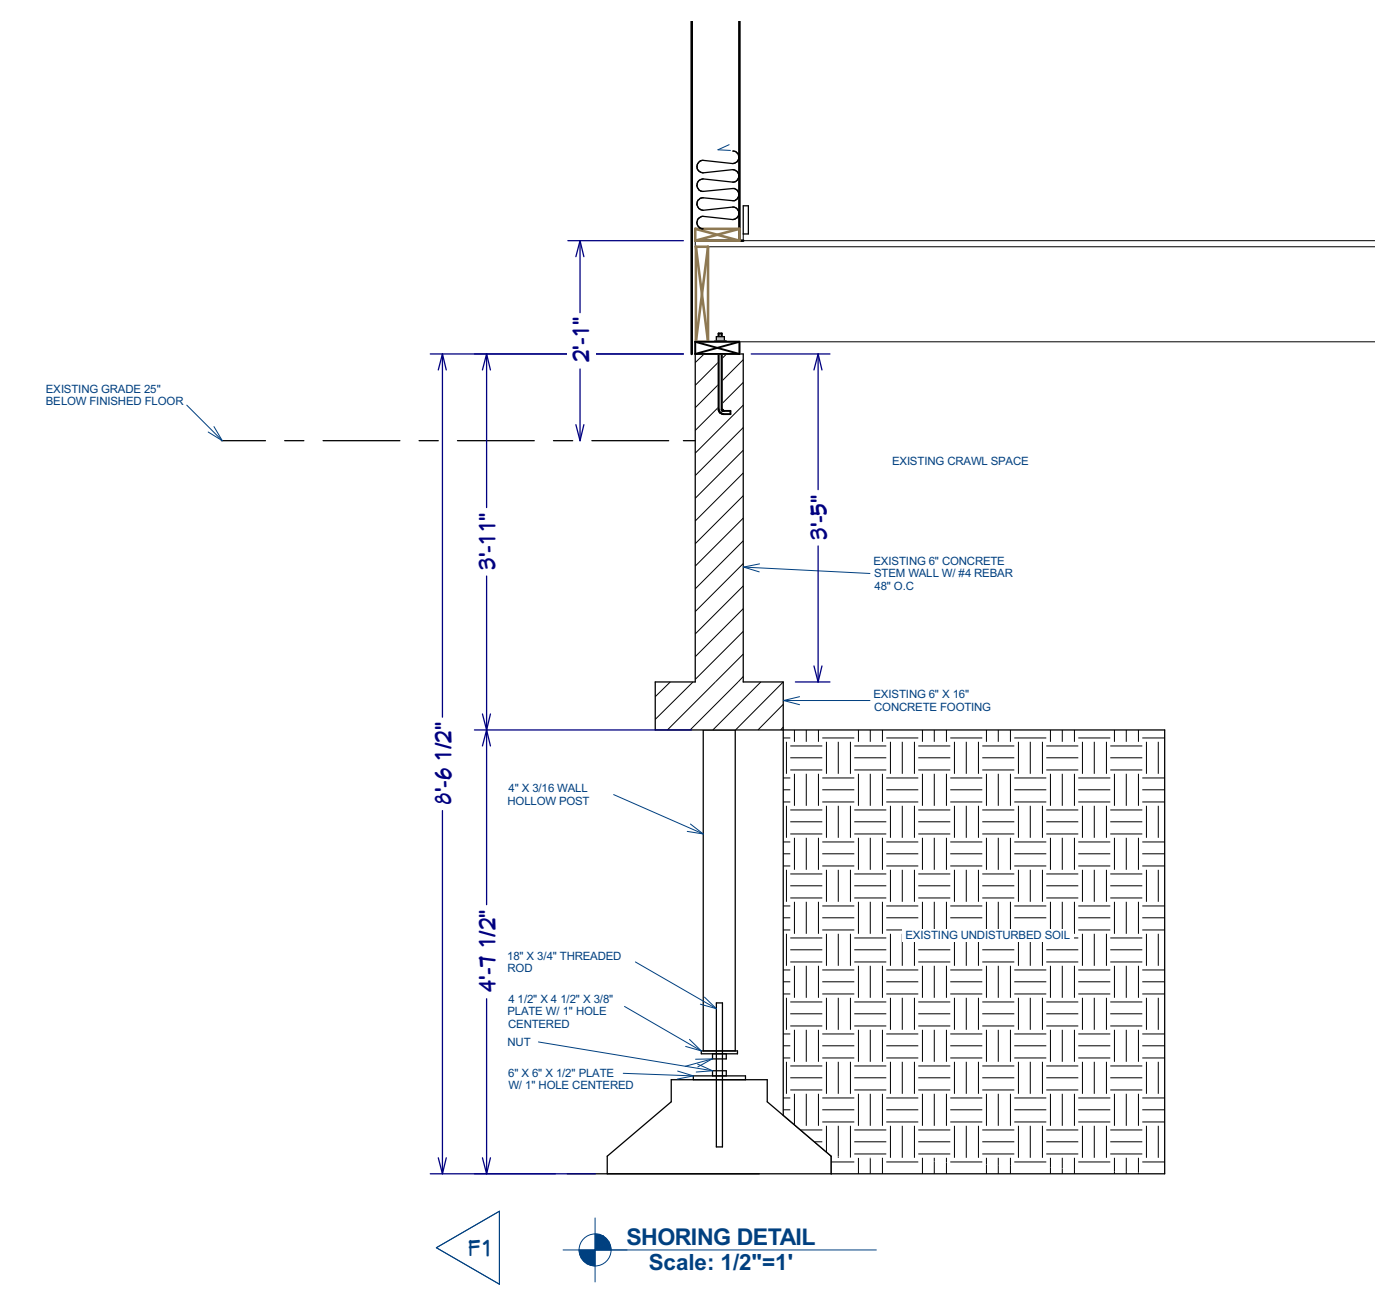


SHORING DETAIL Scale: 1/2" = 1"

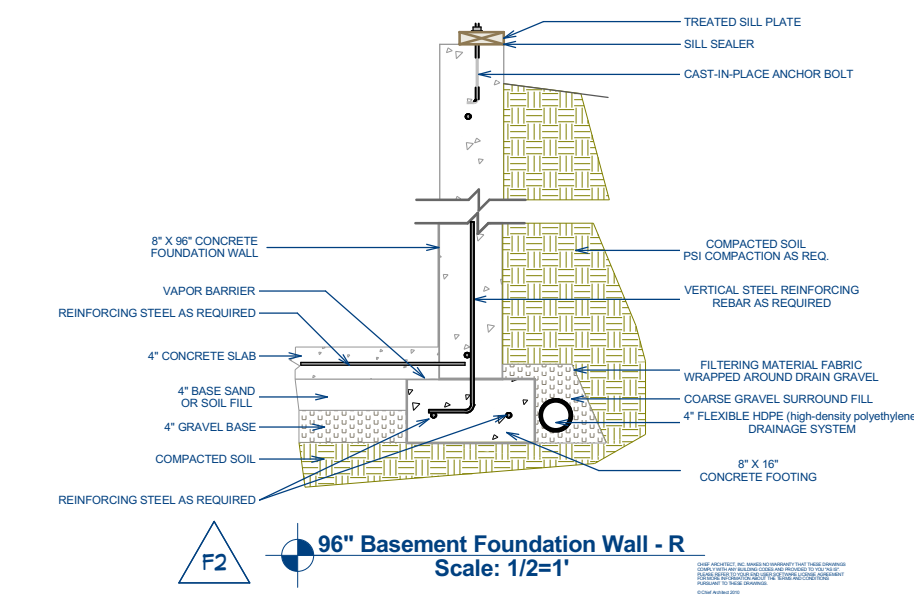

96" Basement Foundation Wall - R Scale: 1/2" = 1"

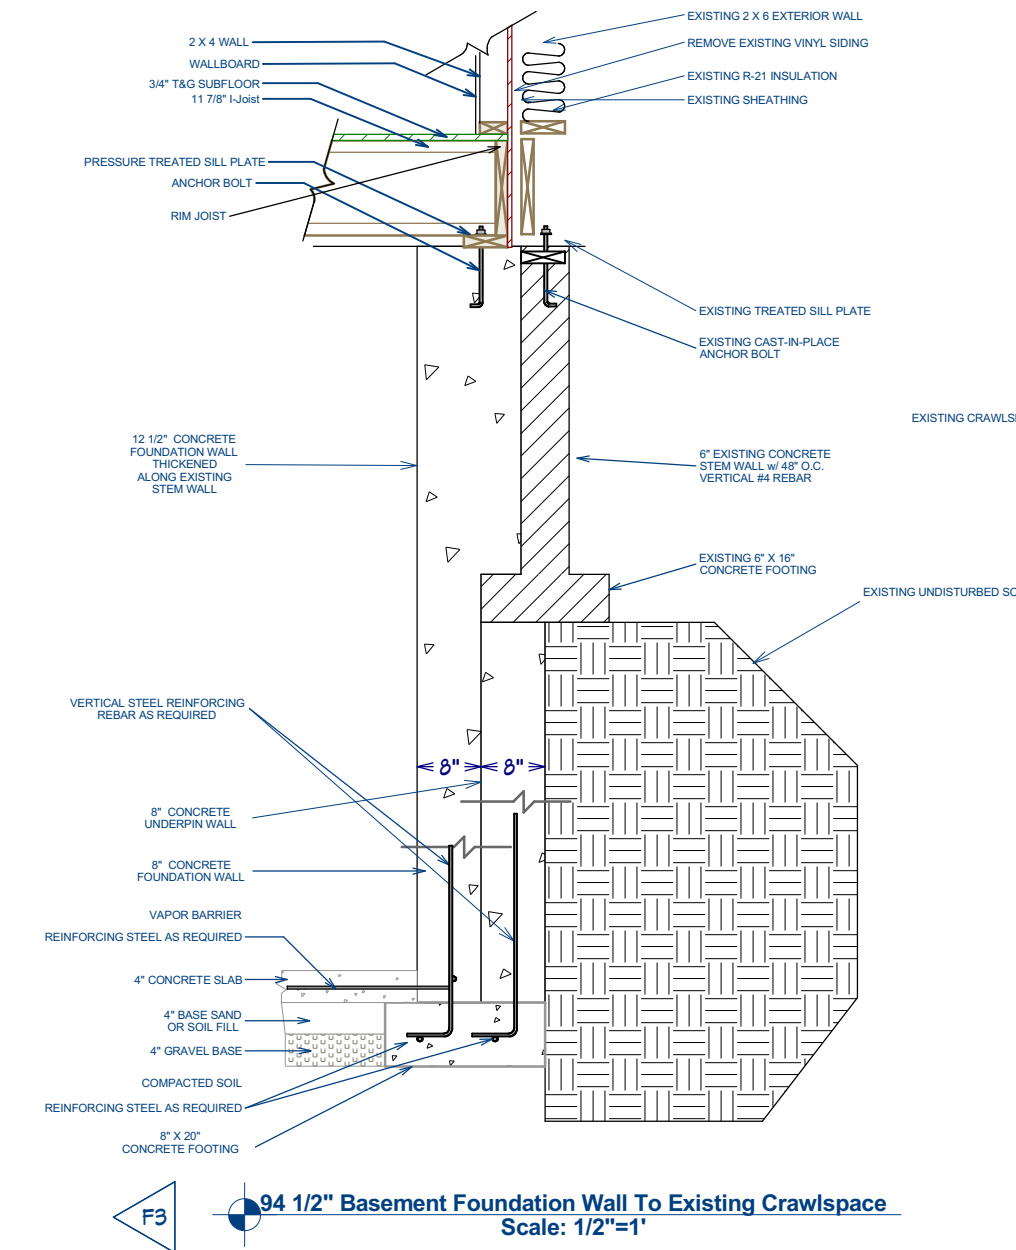

94 1/2" Basement Foundation Wall To Existing Crawlspace Scale: 1/2" = 1"

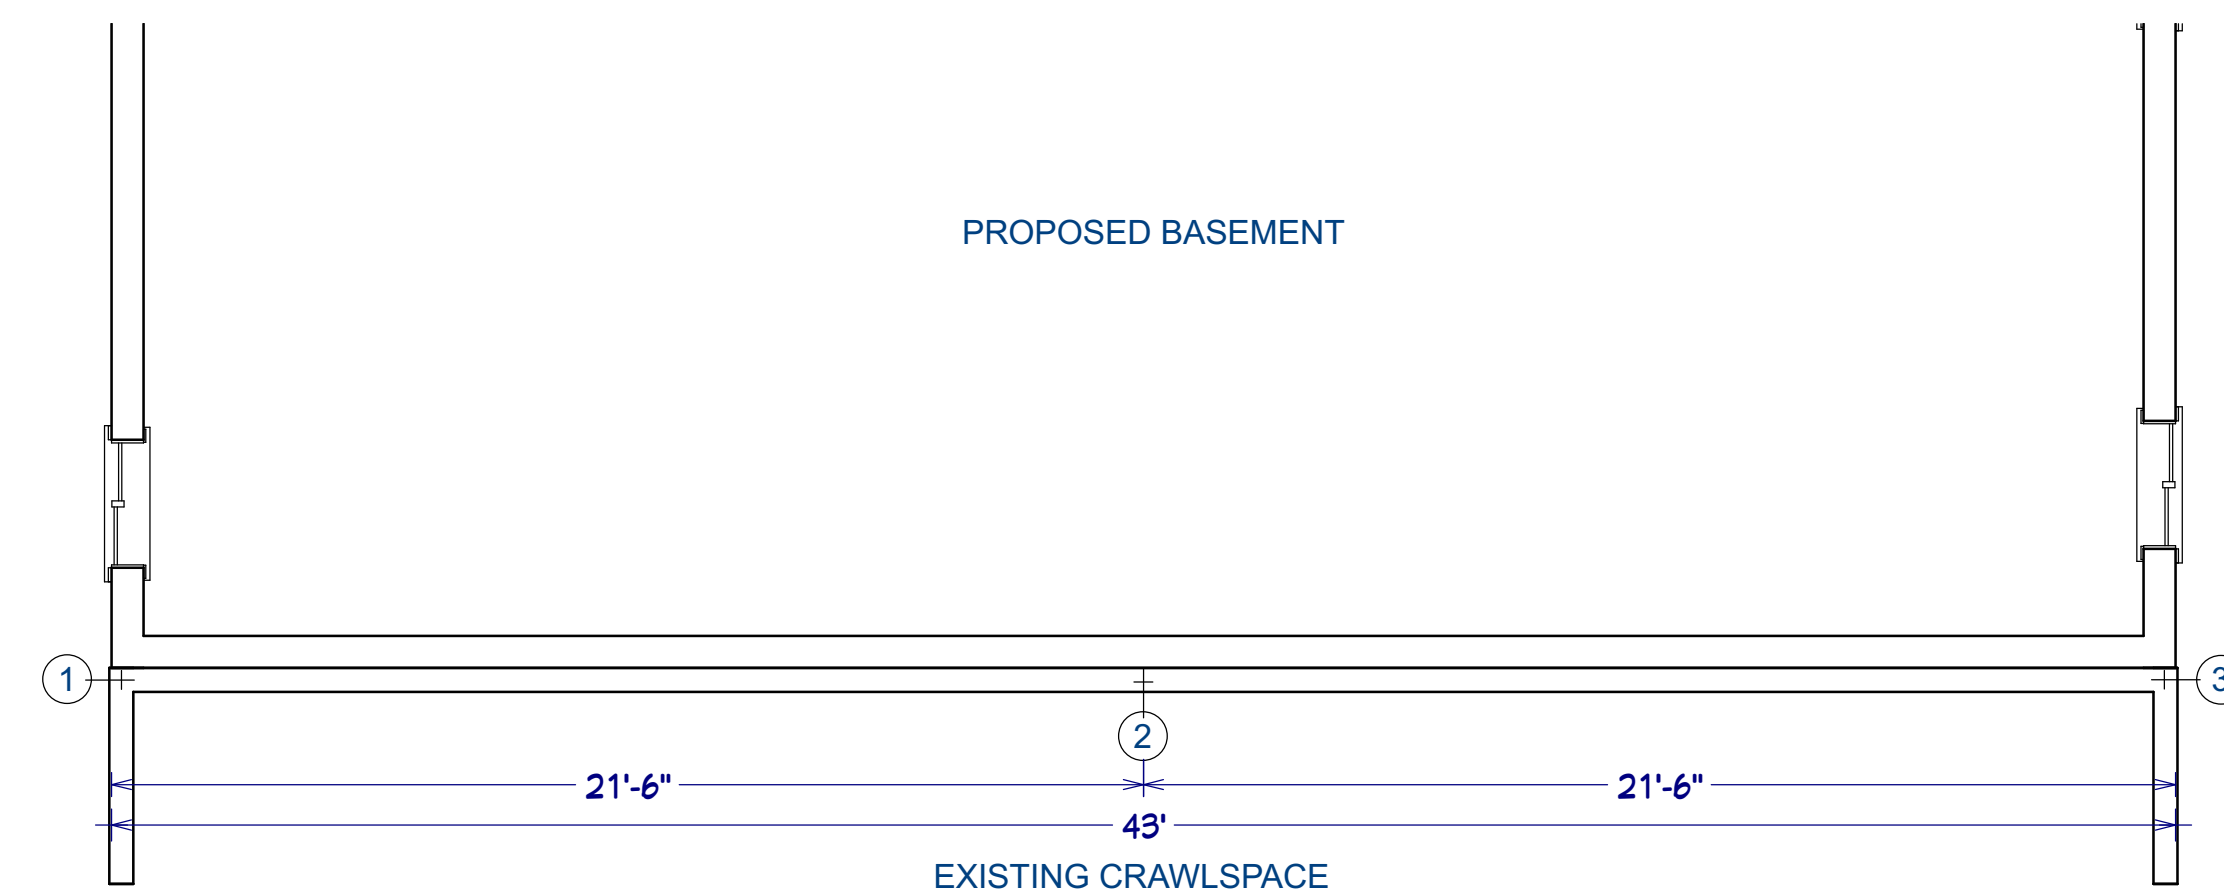

SHORING LAYOUT SCALE: 1/4" = 1"

NO.	DESCRIPTION	BY	DATE
1	Found. Edits		4/29/14

SHEET TITLE:
FOUNDATION PLAN

PROJECT DESCRIPTION:
**CHIEF ARCHITECT
DALTON ADDITION
SAMPLE PLAN**


DRAWINGS PROVIDED BY:
CHIEF ARCHITECT

DATE:


SCALE:

SHEET:


A-4

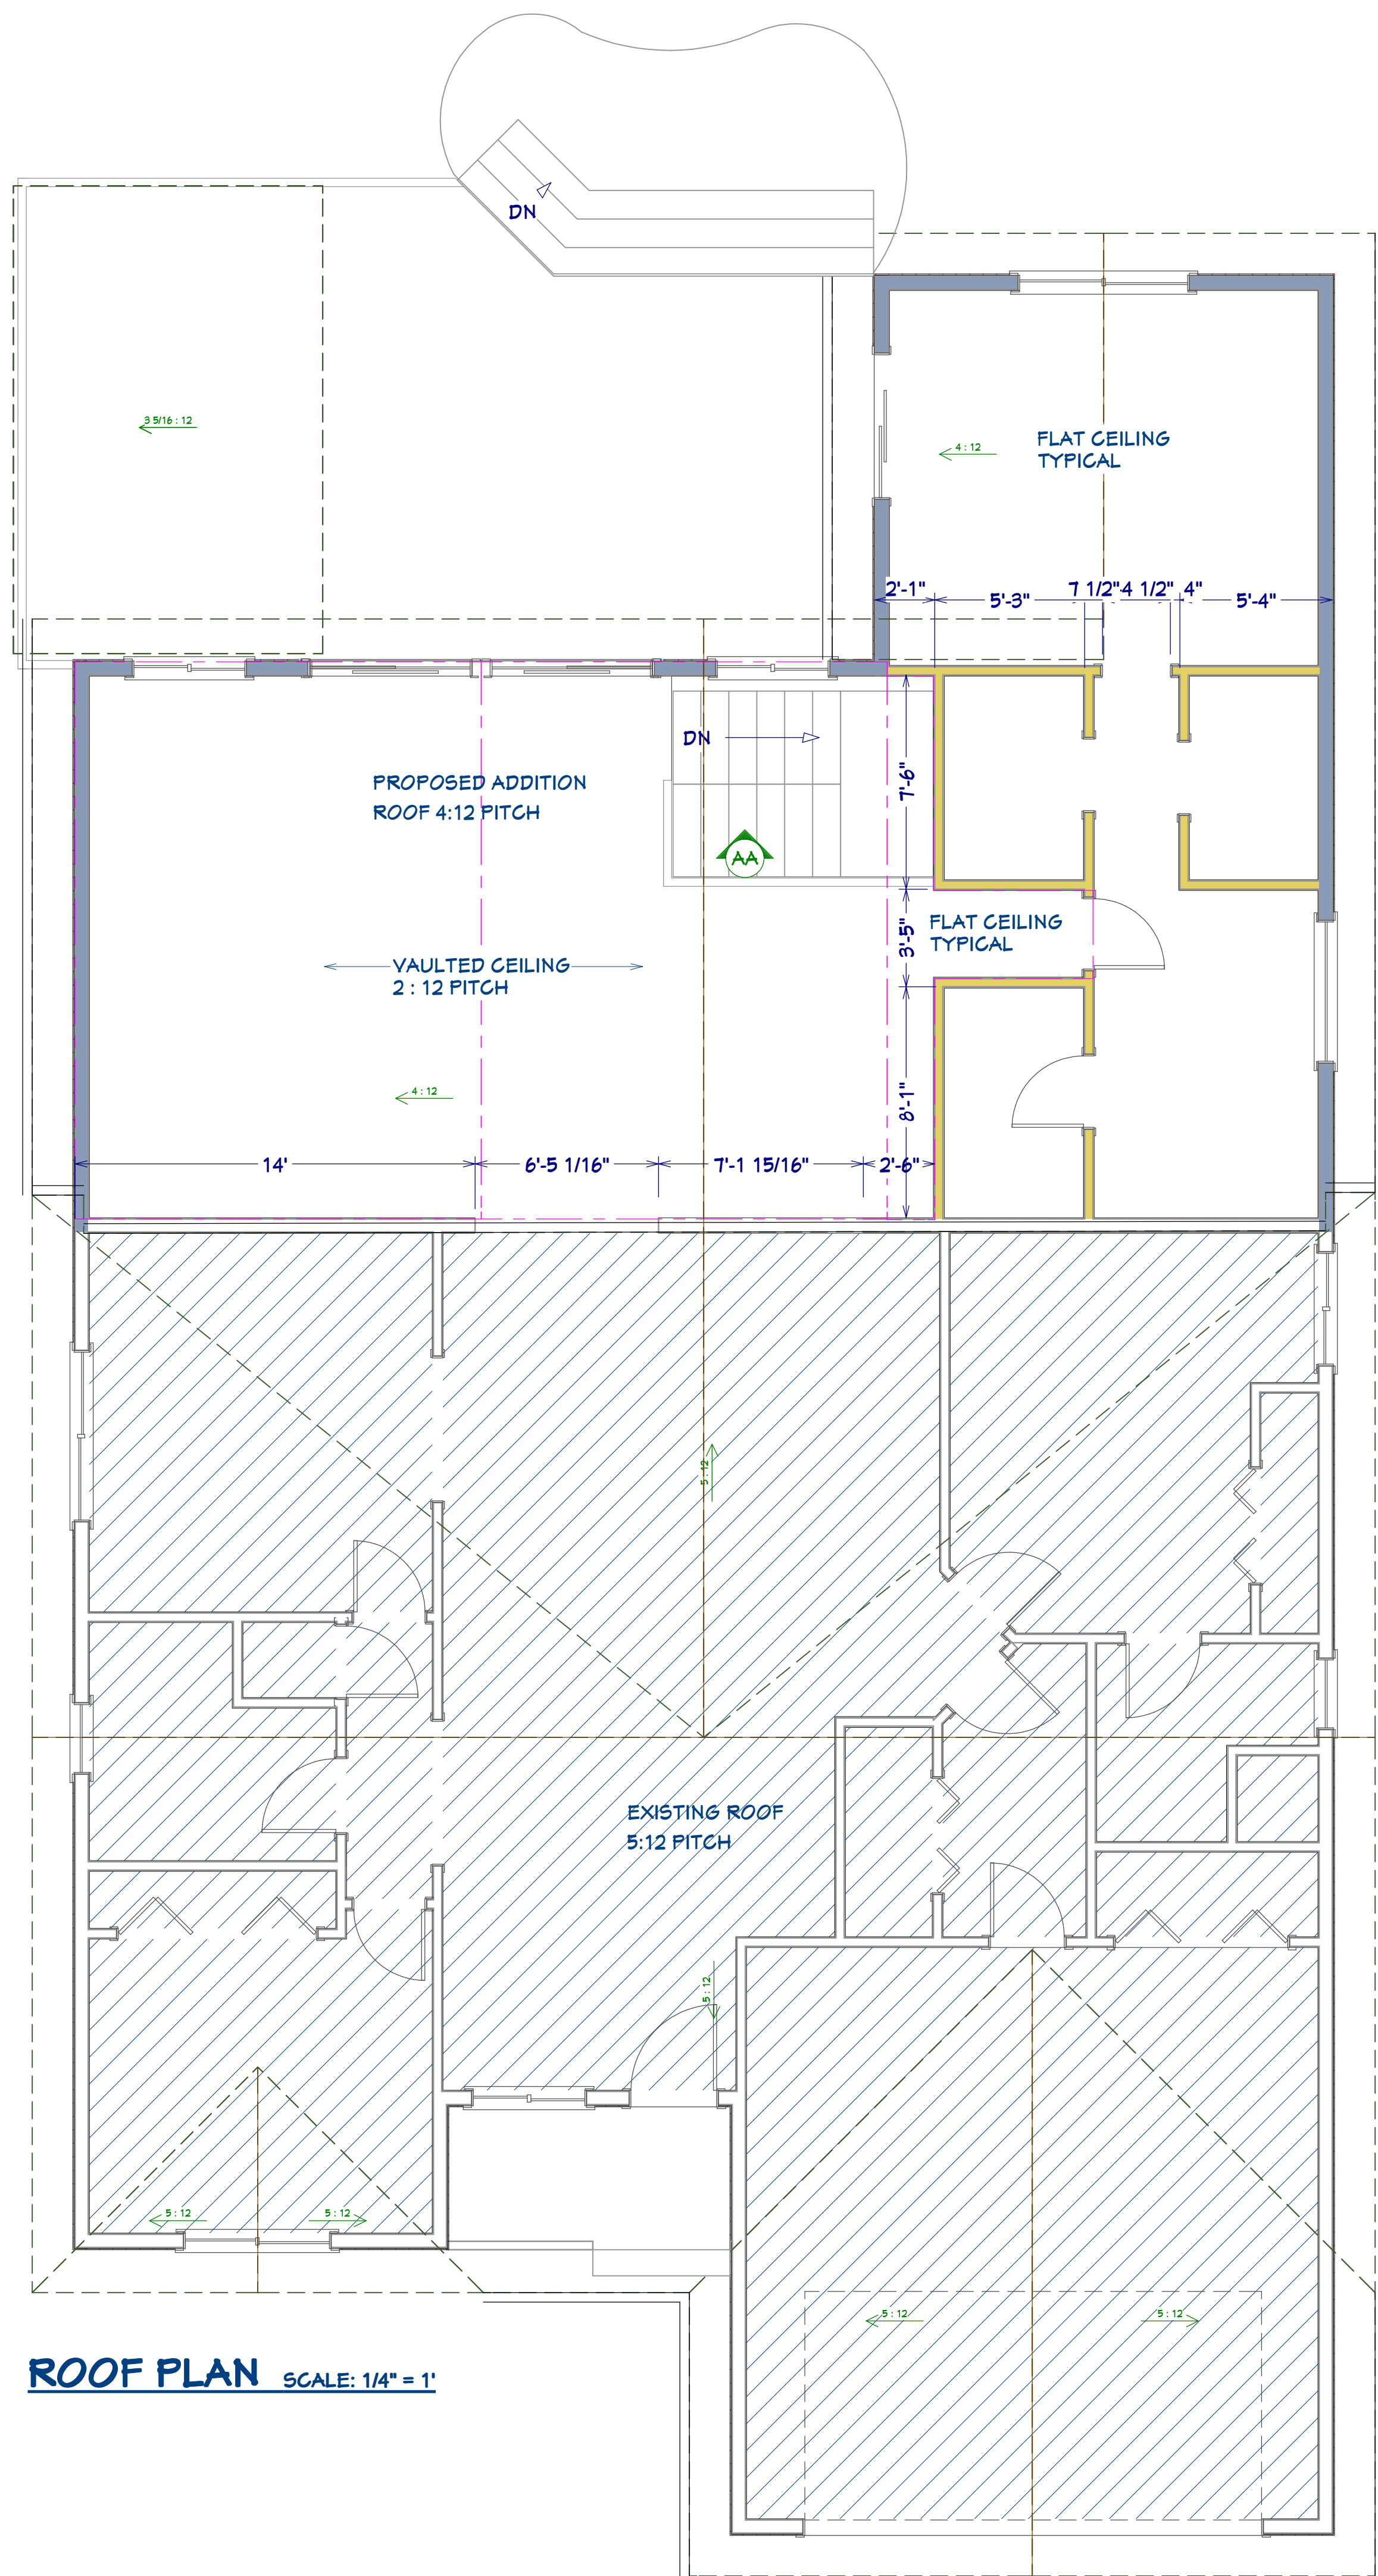

ROOF PLAN SCALE: 1/4" = 1'

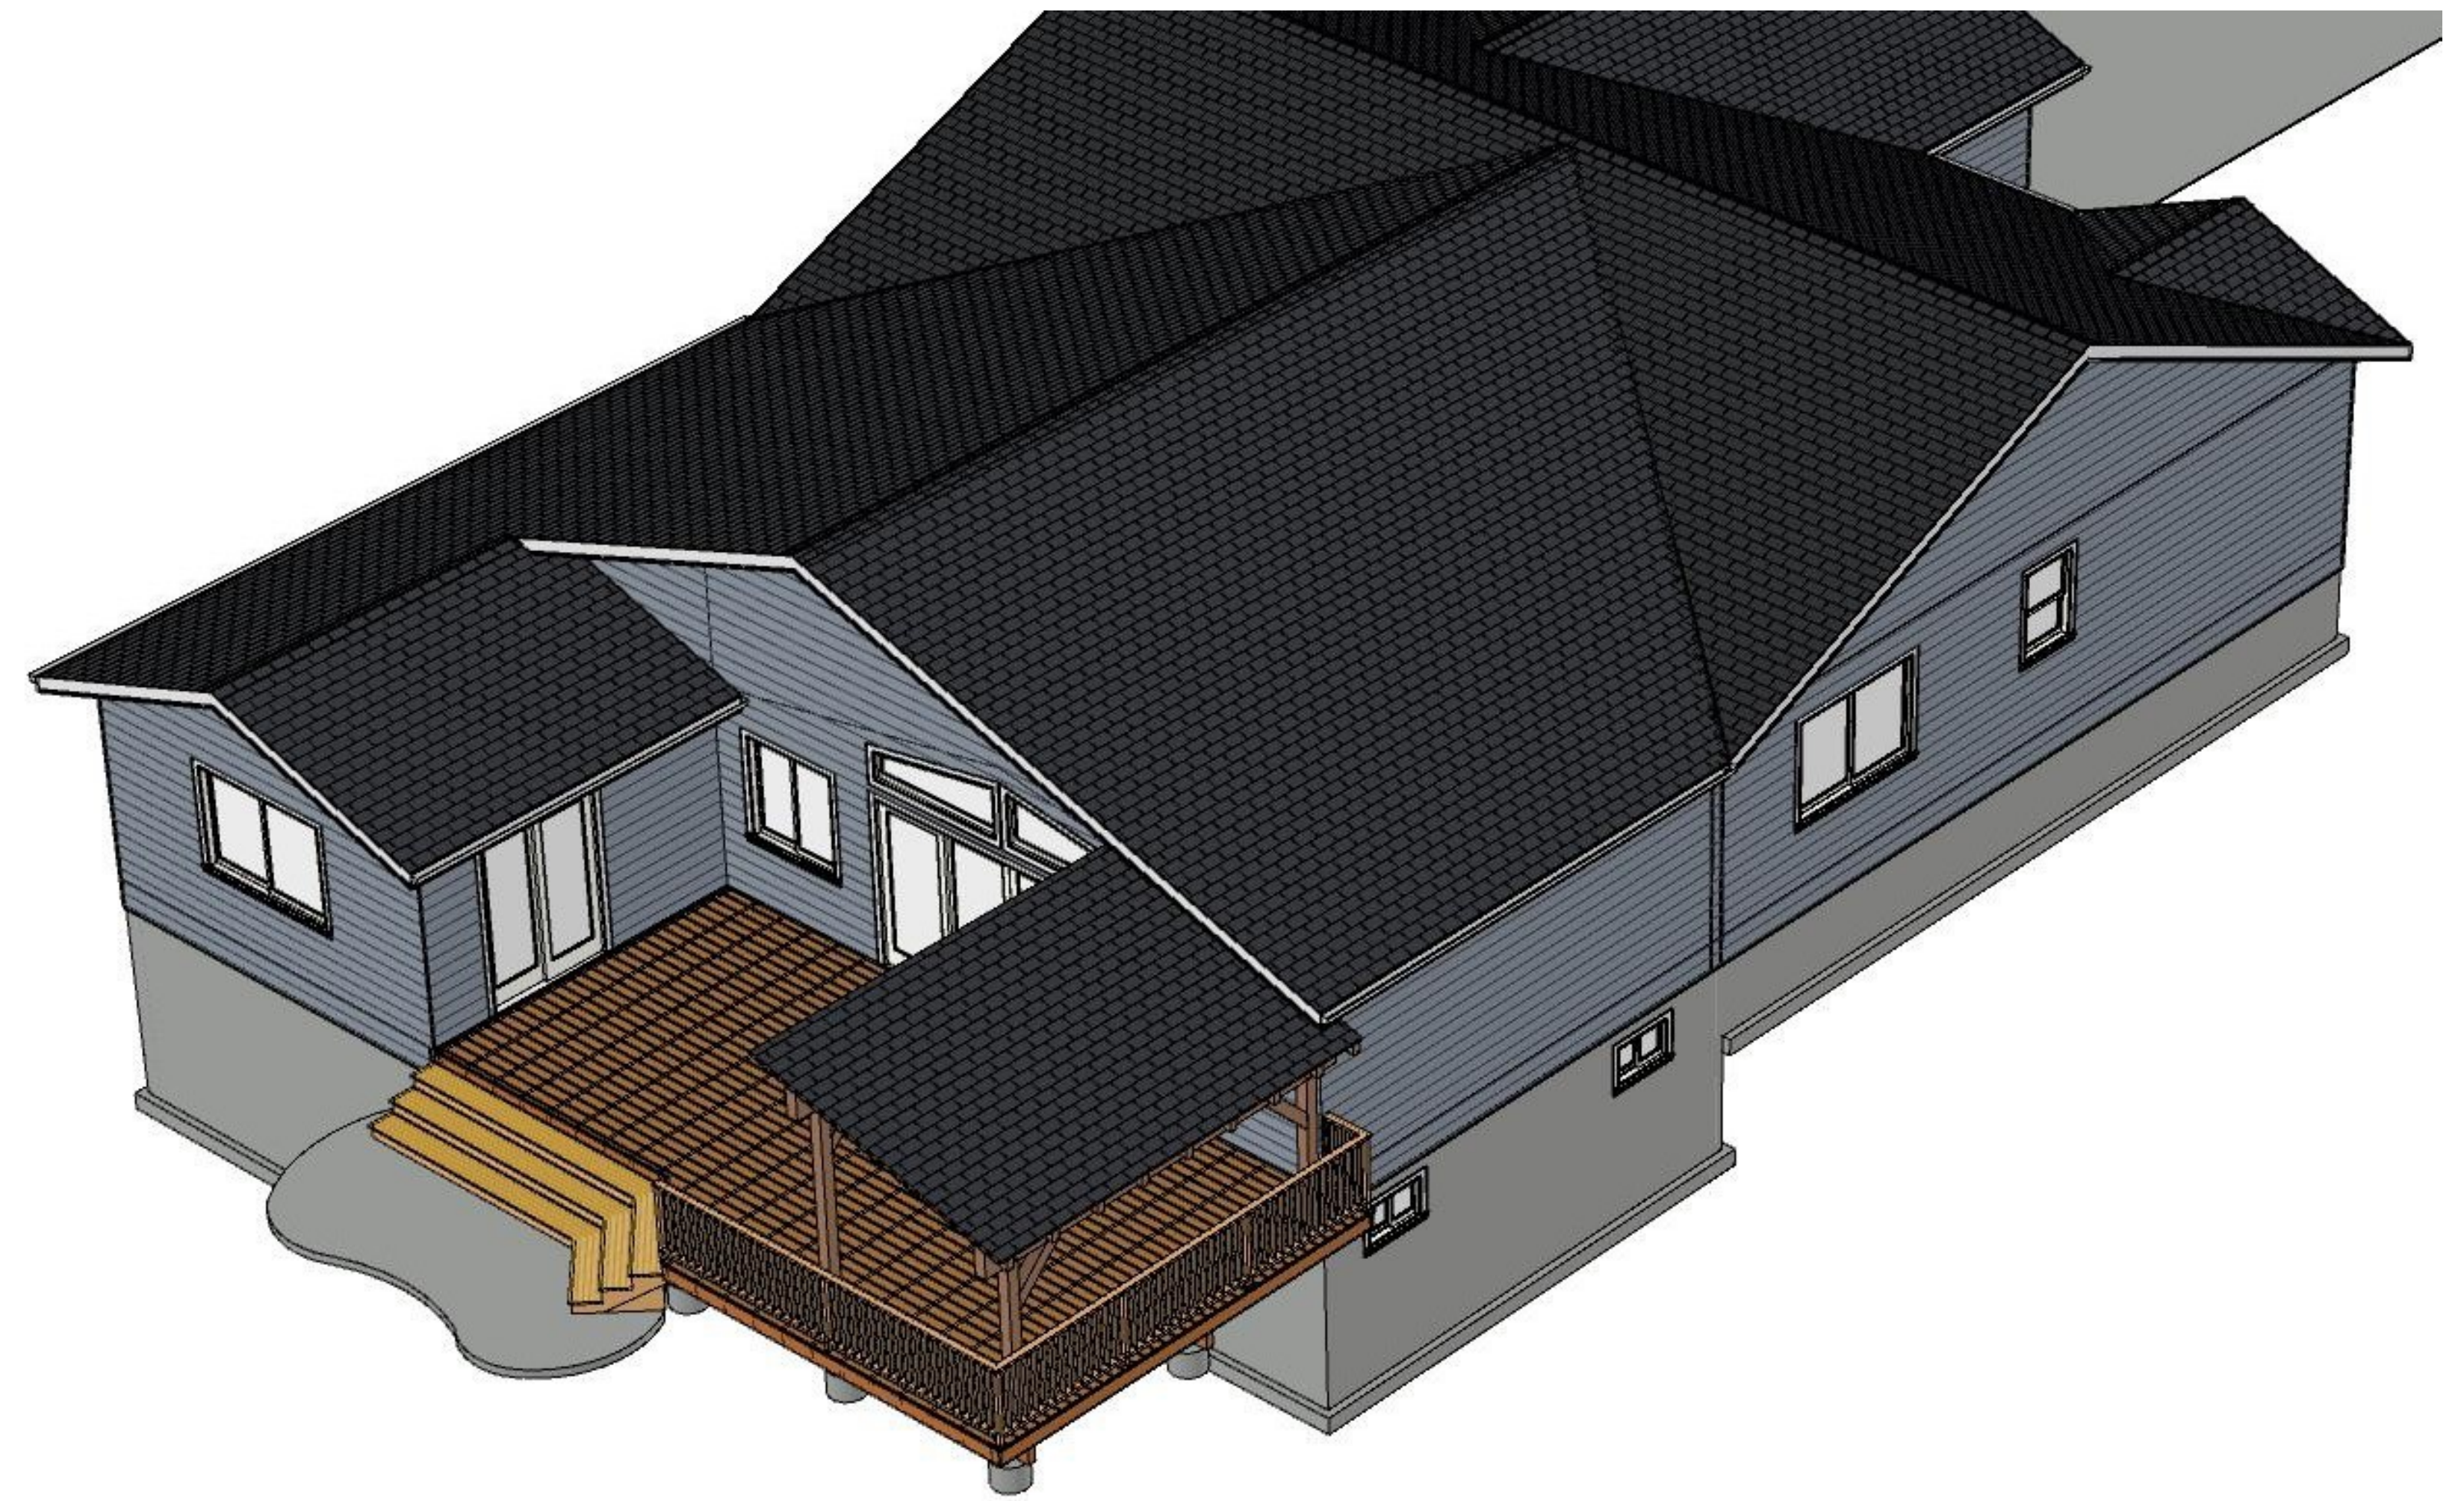

ROOF PERSPECTIVE NOT TO SCALE

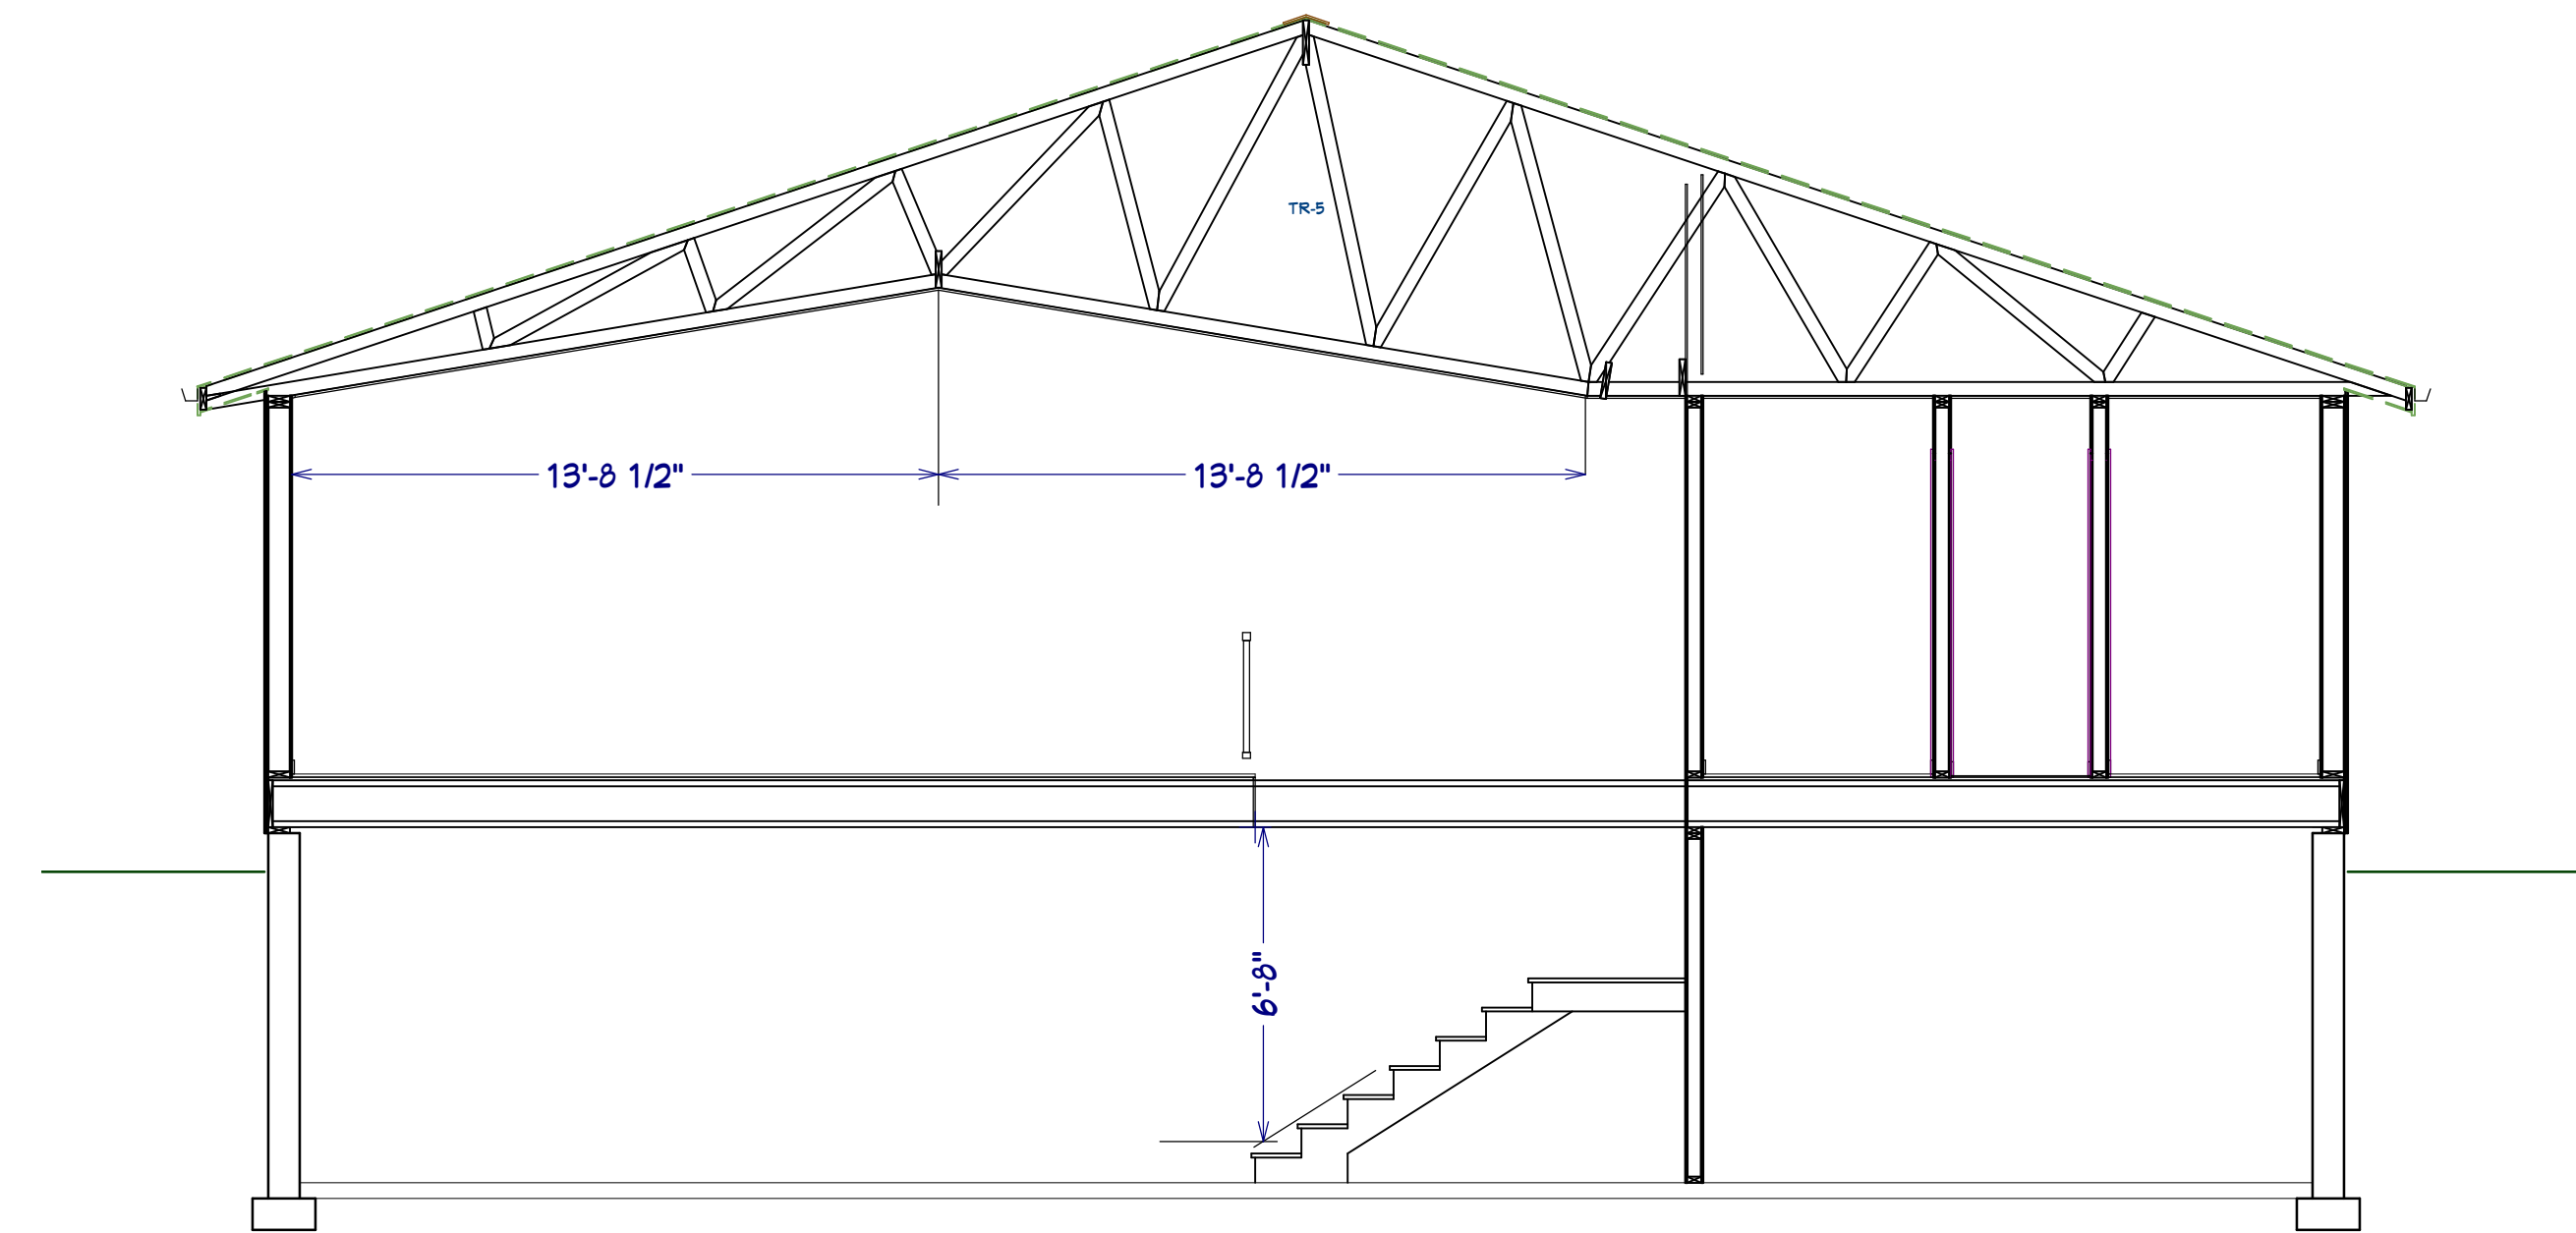

BUILDING SECTION "AA" SCALE: 1/4" = 1'

NO.	DESCRIPTION	BY	DATE
1	Found. Edits		4/29/14

SHEET TITLE:
ROOF & CEILING PLAN

PROJECT DESCRIPTION:
**CHIEF ARCHITECT
DALTON ADDITION
SAMPLE PLAN**

DRAWINGS PROVIDED BY:
CHIEF ARCHITECT

DATE:

SCALE:

SHEET:


A-5

15' 15/16" RIDGE HEIGHT ABOVE F.F.L.


11' 15/16" RIDGE HEIGHT ABOVE F.F.L.

HEADER 80" ABOVE F.F.L.

6" VINYL SIDING TYP.

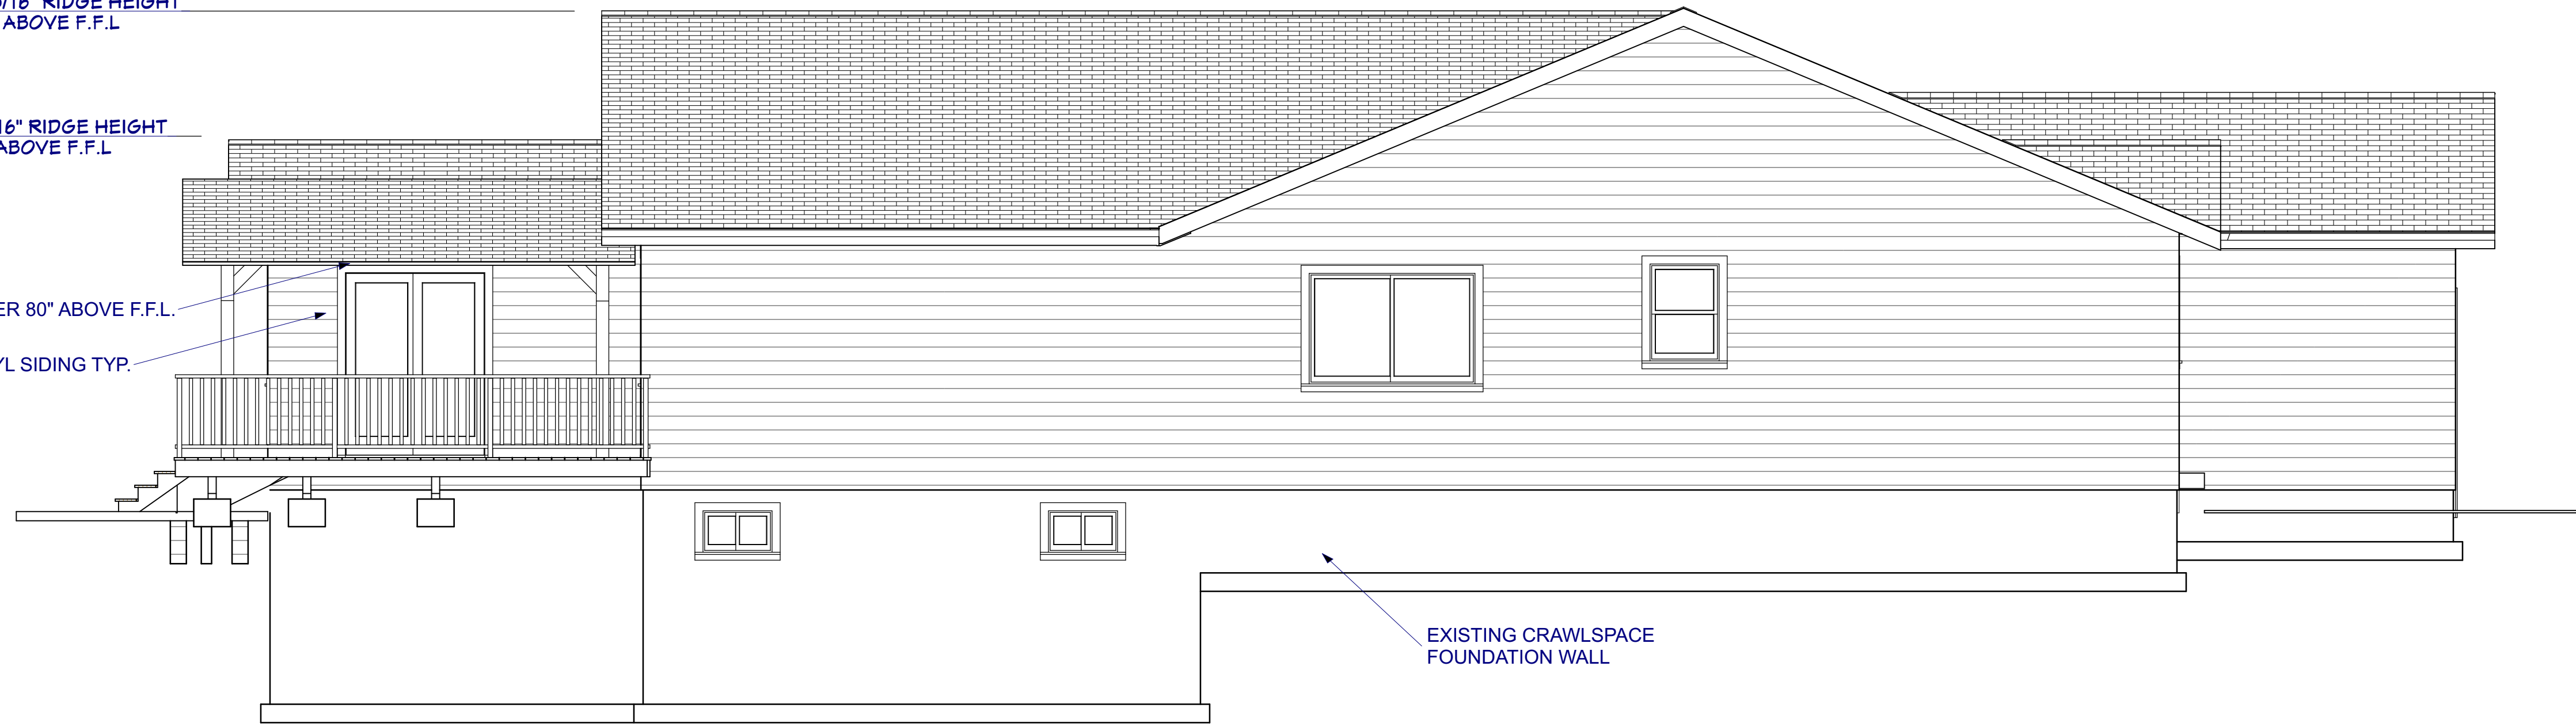

NORTH ELEVATION SCALE: 1/4" = 1'

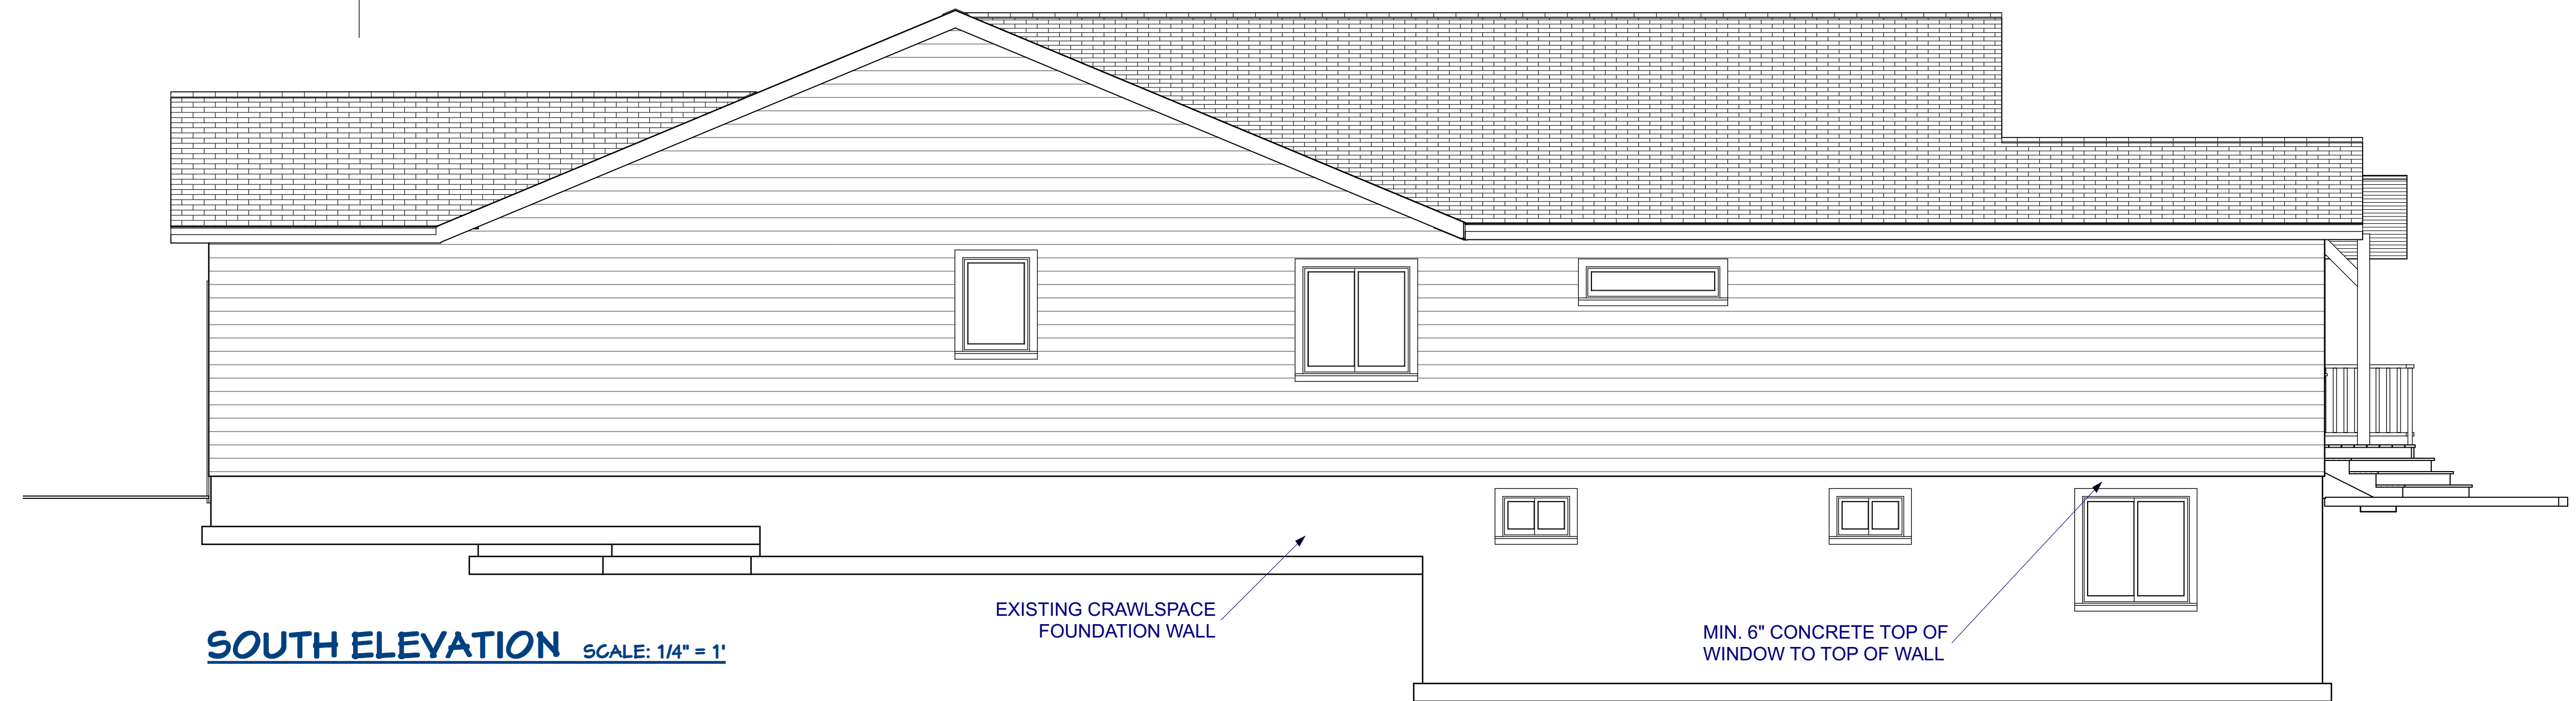

SOUTH ELEVATION SCALE: 1/4" = 1'

15' 15/16" RIDGE HEIGHT ABOVE F.F.L.

11' 15/16" RIDGE HEIGHT ABOVE F.F.L.

POSITIVE DRAINAGE AWAY FROM BUILDING MIN. 1/4" FT. GRADE WITHIN 36"

15' 7 7/8" EXISTING RIDGE HEIGHT ABOVE F.F.L.

EXISTING ASPHALT FIBERGLASS SHINGLE ROOF 30# FELT PAPER

FASCIA TO MATCH EXISTING

HEADER 80" ABOVE F.F.L.

6" SIDING TYP.



REAR ELEVATION SCALE: 1/4" = 1'

NO.	DESCRIPTION	BY	DATE
1	Found. Edits		4/29/14

SHEET TITLE:
EXTERIOR ELEVATIONS

PROJECT DESCRIPTION:
**CHIEF ARCHITECT
DALTON ADDITION
SAMPLE PLAN**


DRAWINGS PROVIDED BY:
CHIEF ARCHITECT

DATE:


SCALE:

SHEET:


A-6

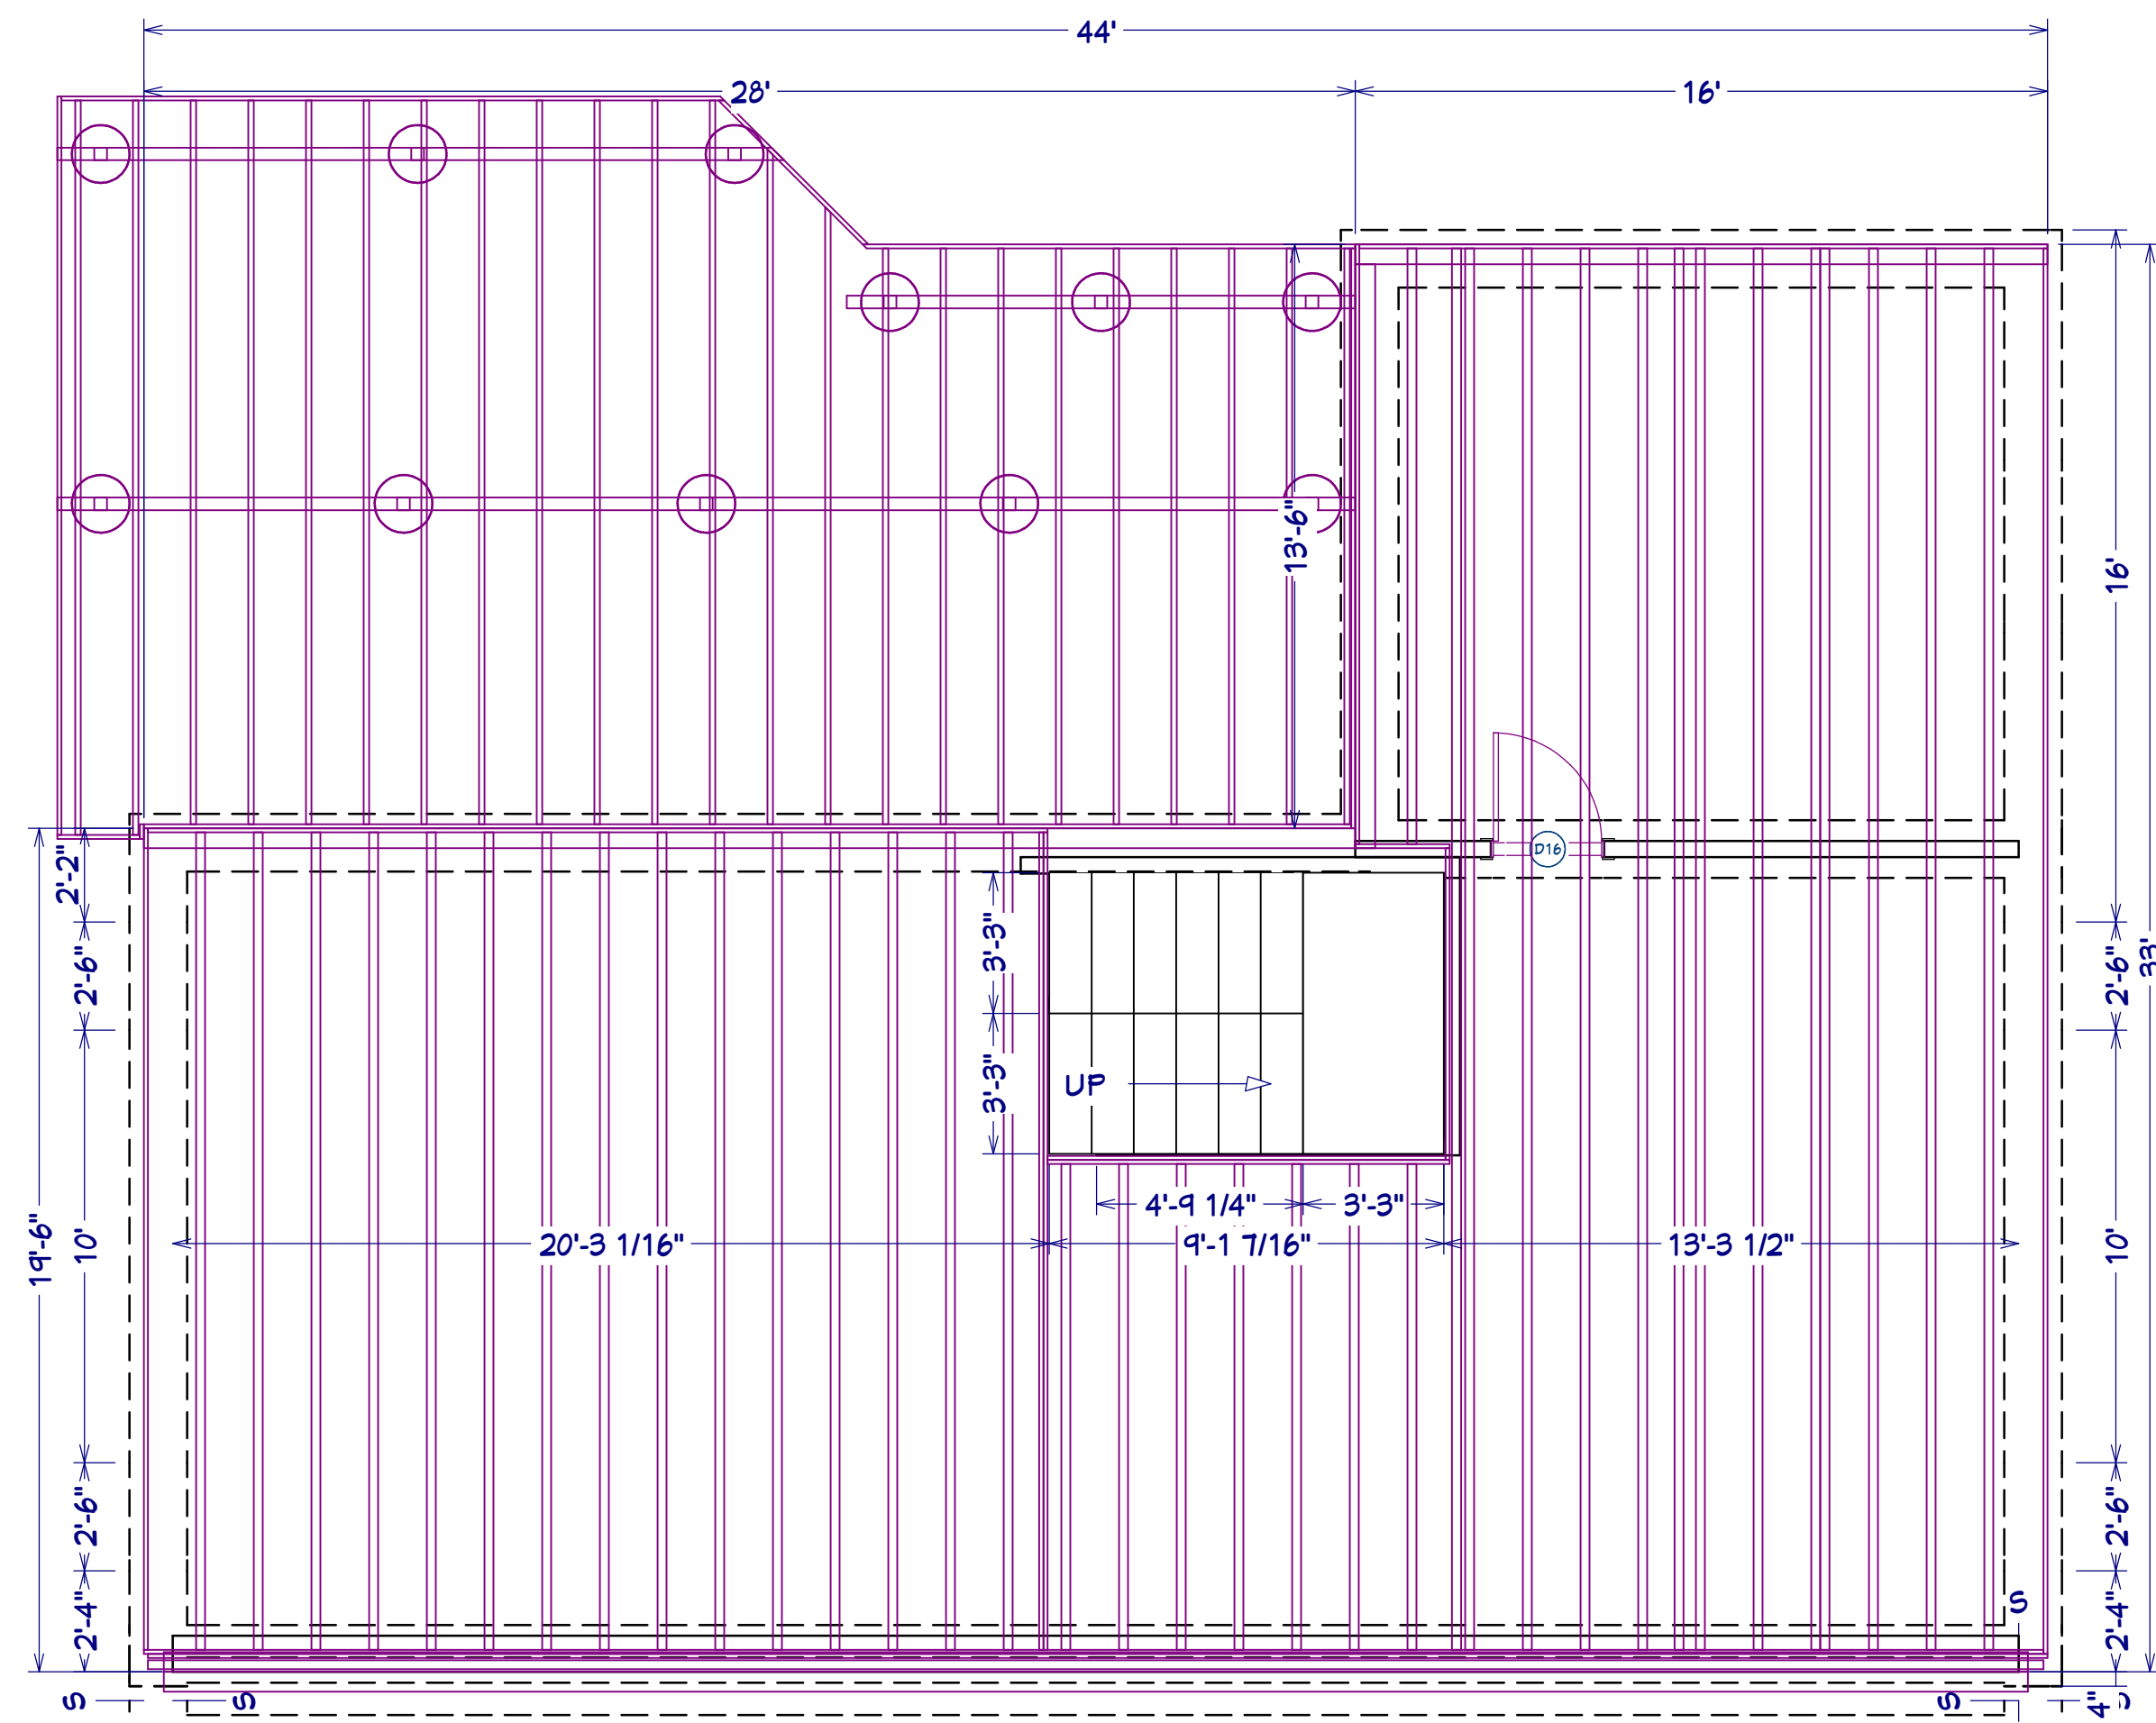

FLOOR FRAMING PLAN SCALE: 1/4" = 1'

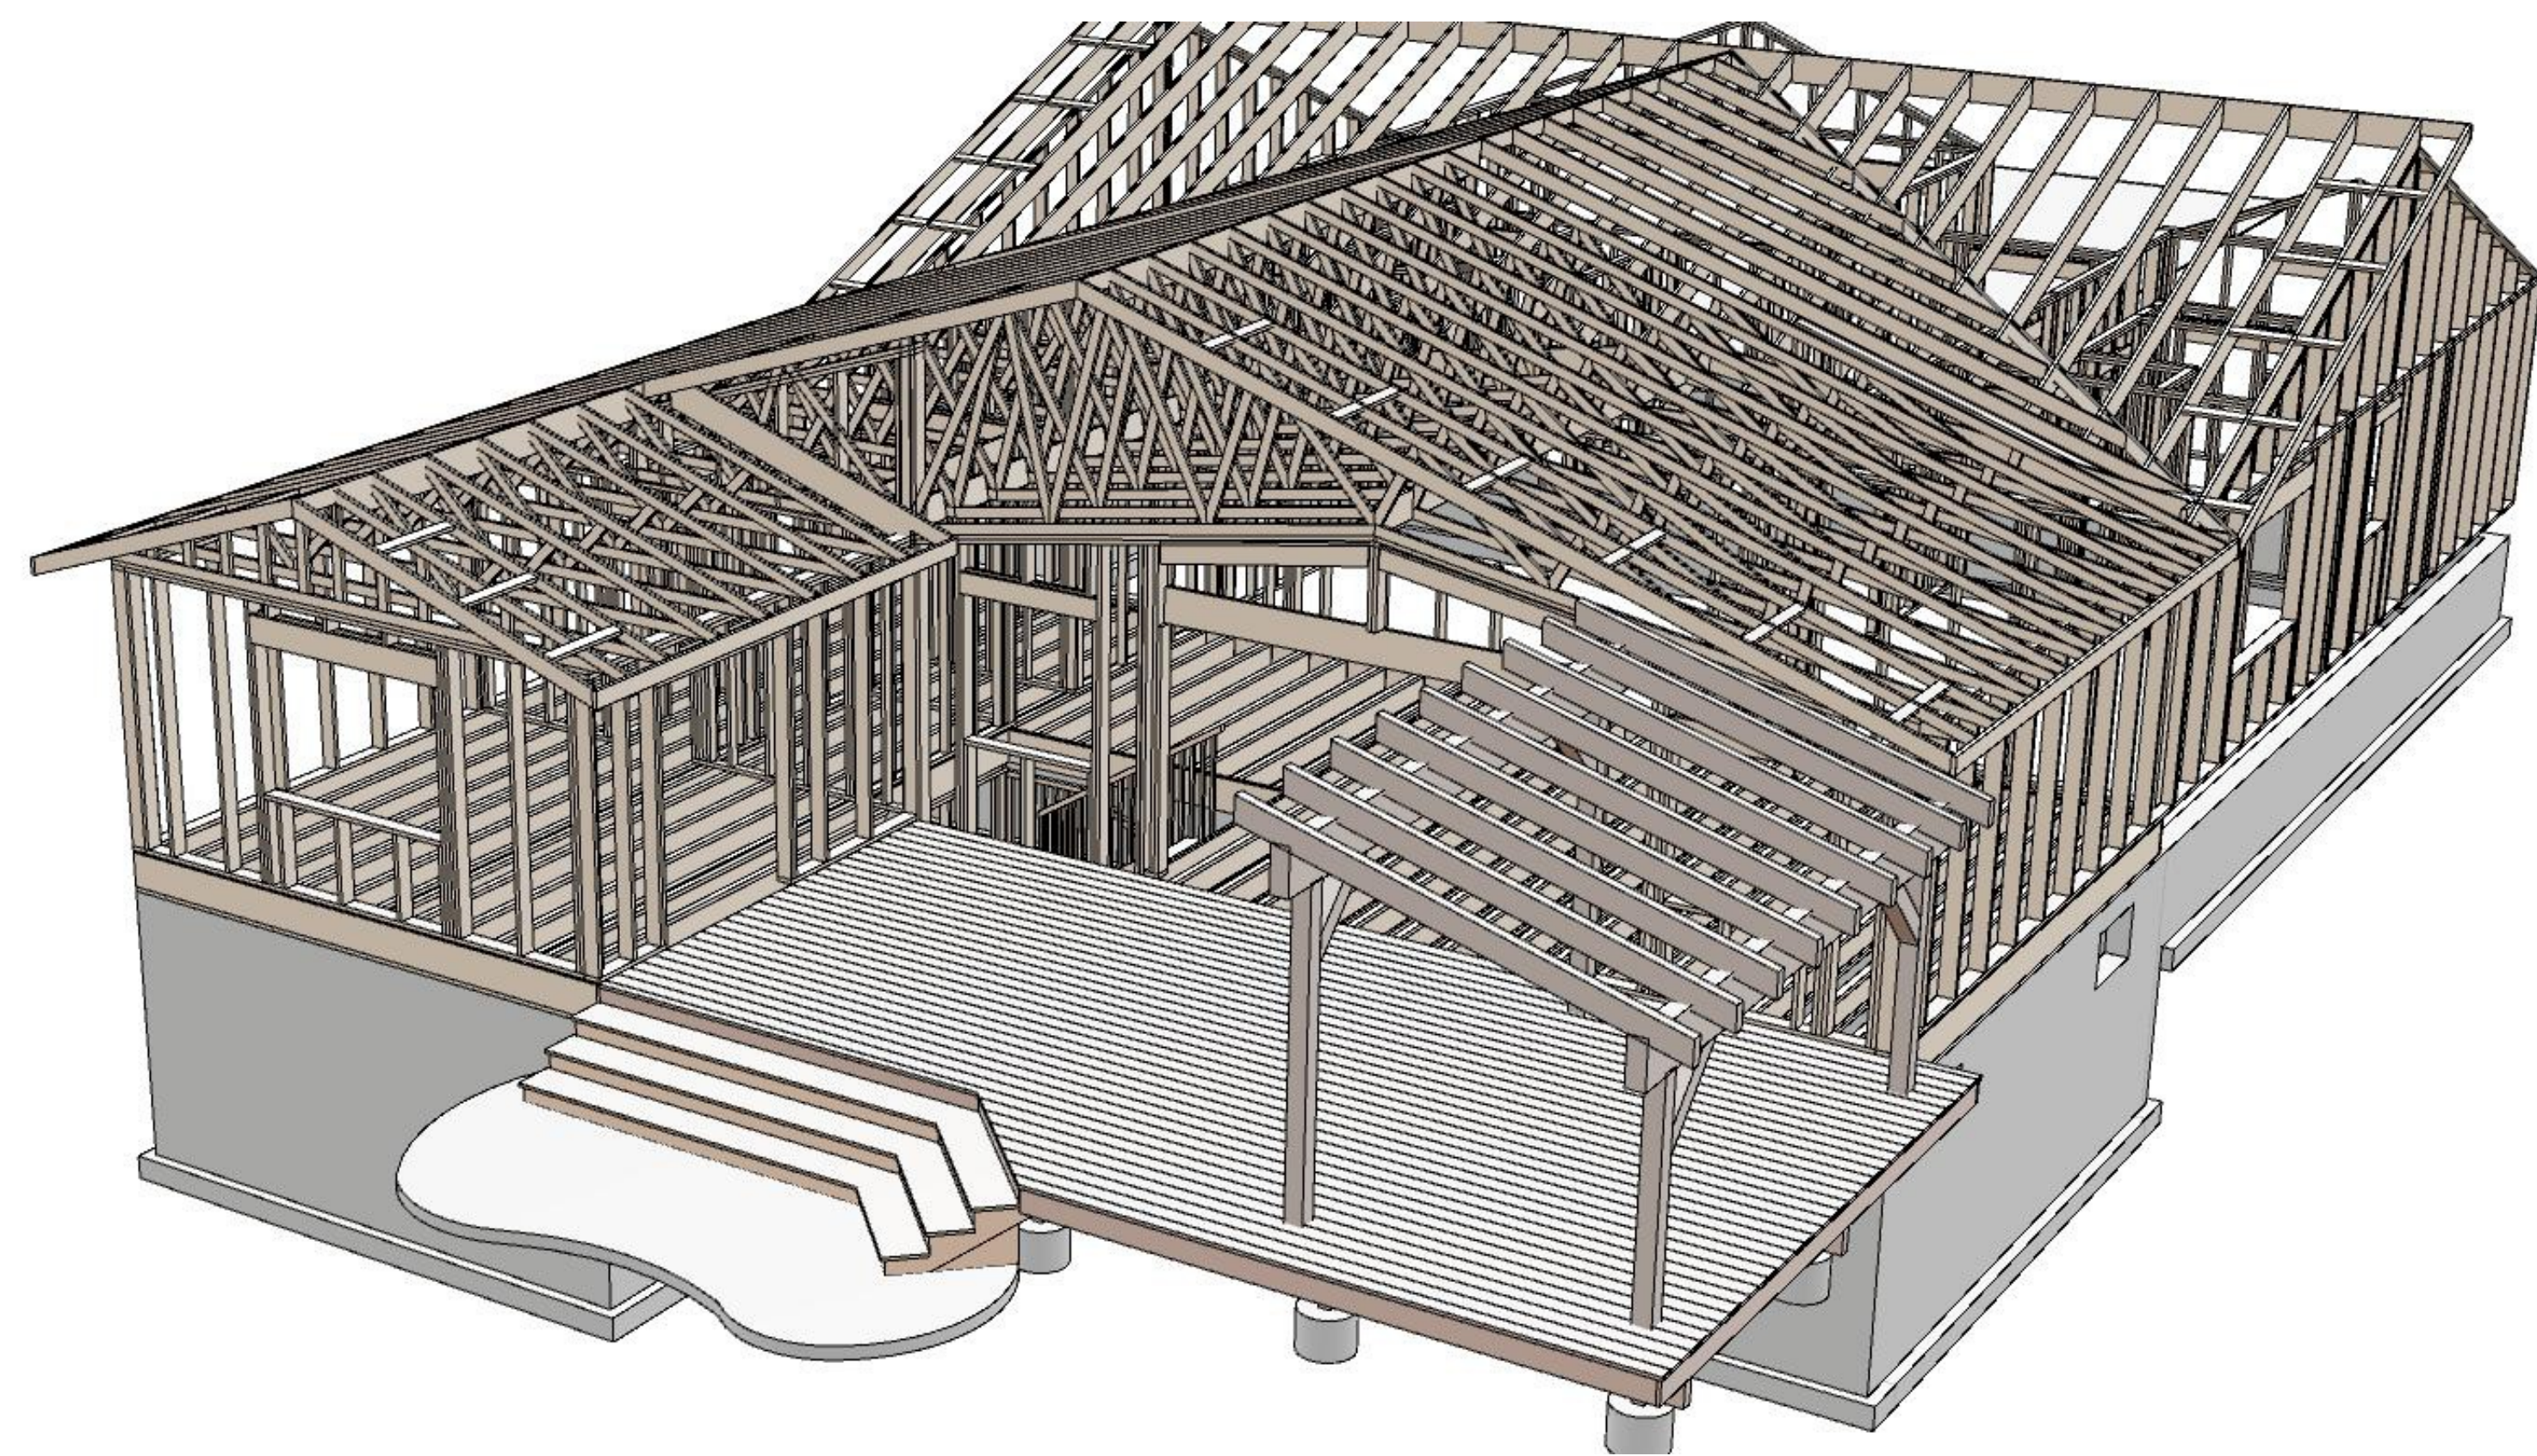

FRAMING PERSPECTIVE NOT TO SCALE

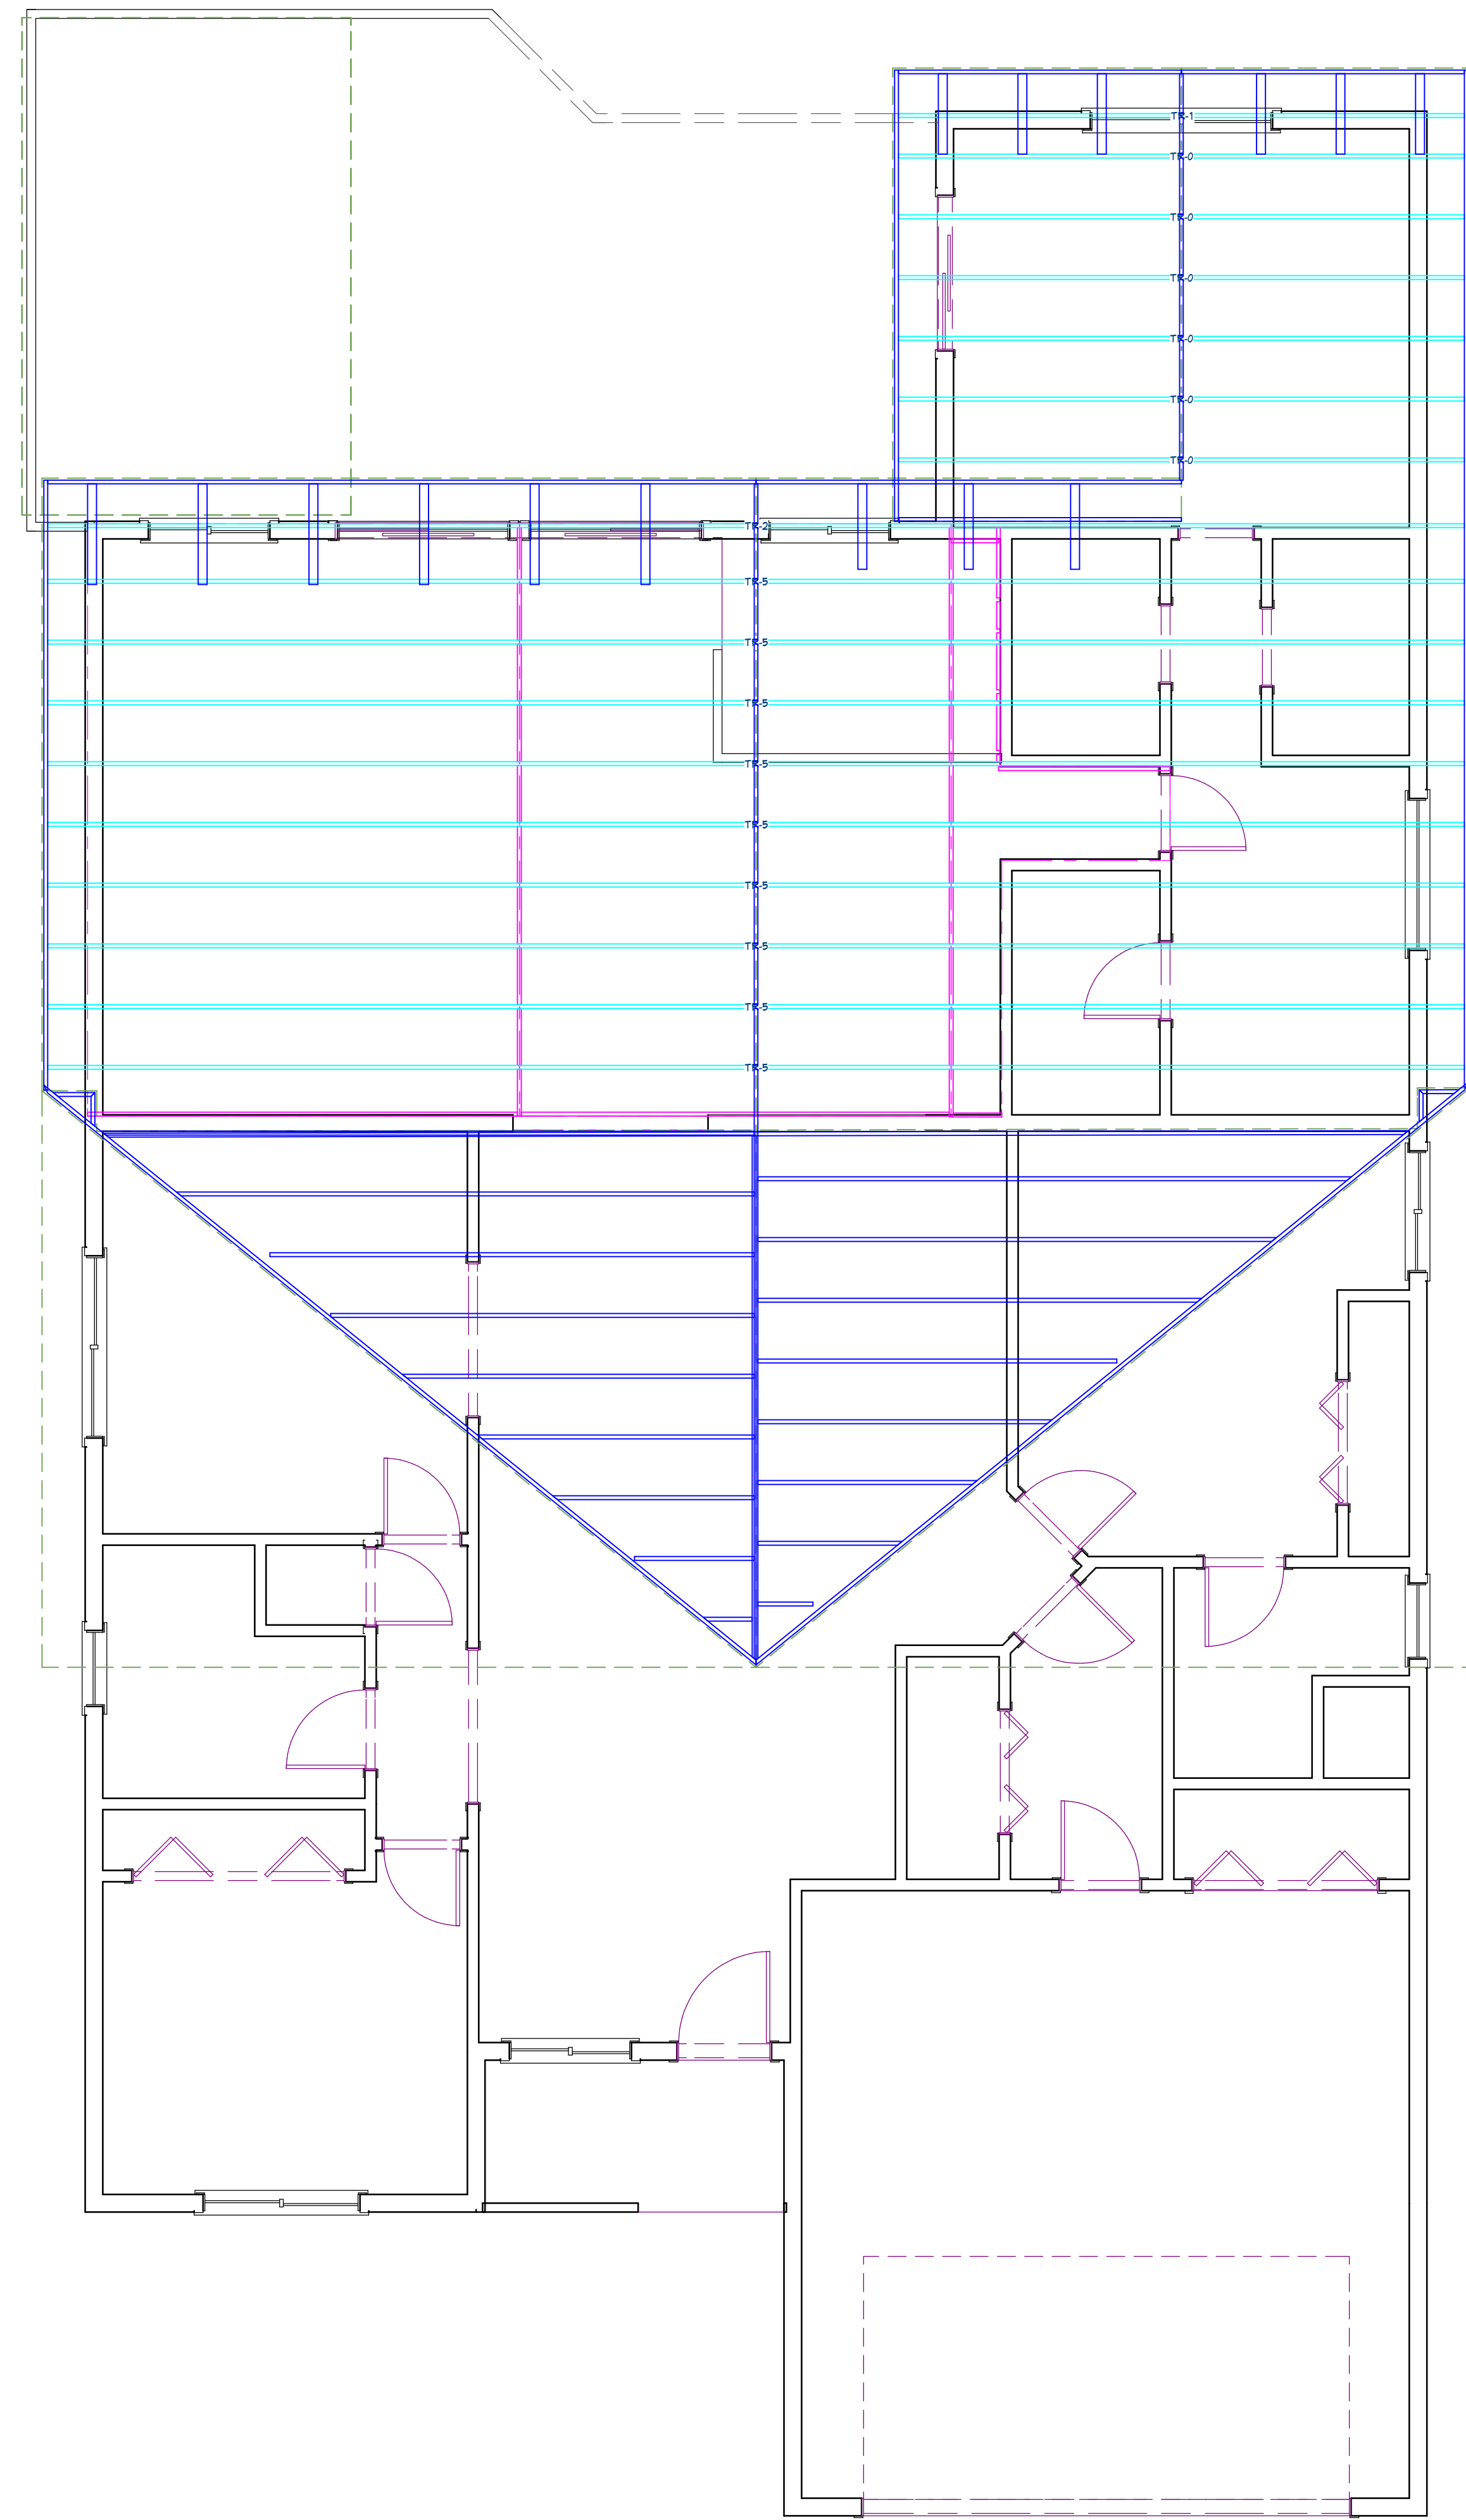

ROOF FRAMING PLAN SCALE: 1/4" = 1'

NO.	DESCRIPTION	BY	DATE
1	Found. Edits		4/29/14

SHEET TITLE:
FRAMING PLAN

PROJECT DESCRIPTION:
**CHIEF ARCHITECT
DALTON ADDITION
SAMPLE PLAN**


DRAWINGS PROVIDED BY:
CHIEF ARCHITECT

DATE:

SCALE:


SHEET:

A-7

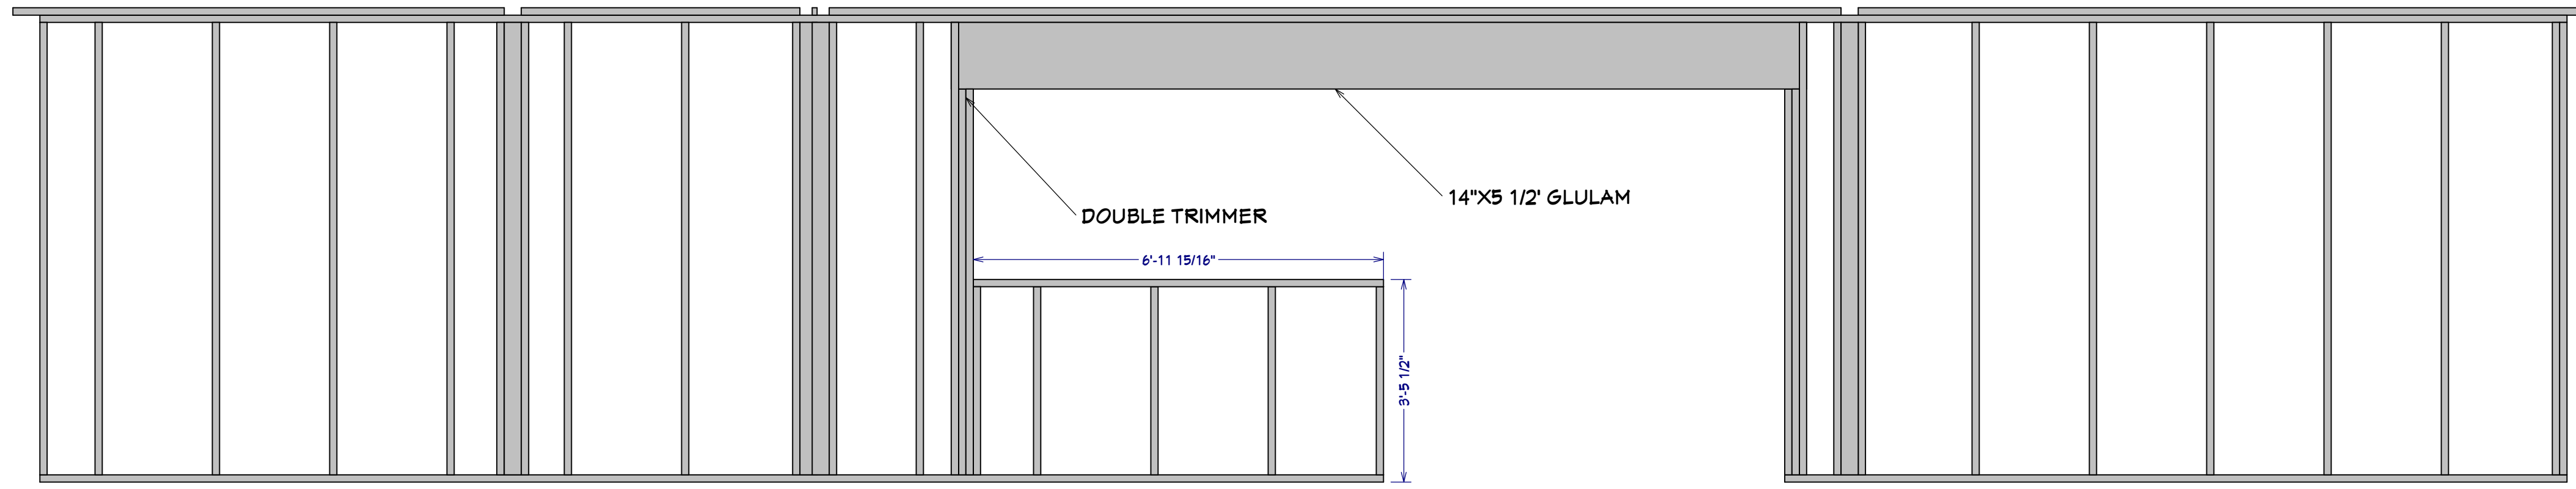

INTERIOR WALL FRAMING DETAIL

SCALE: 1/2" = 1'

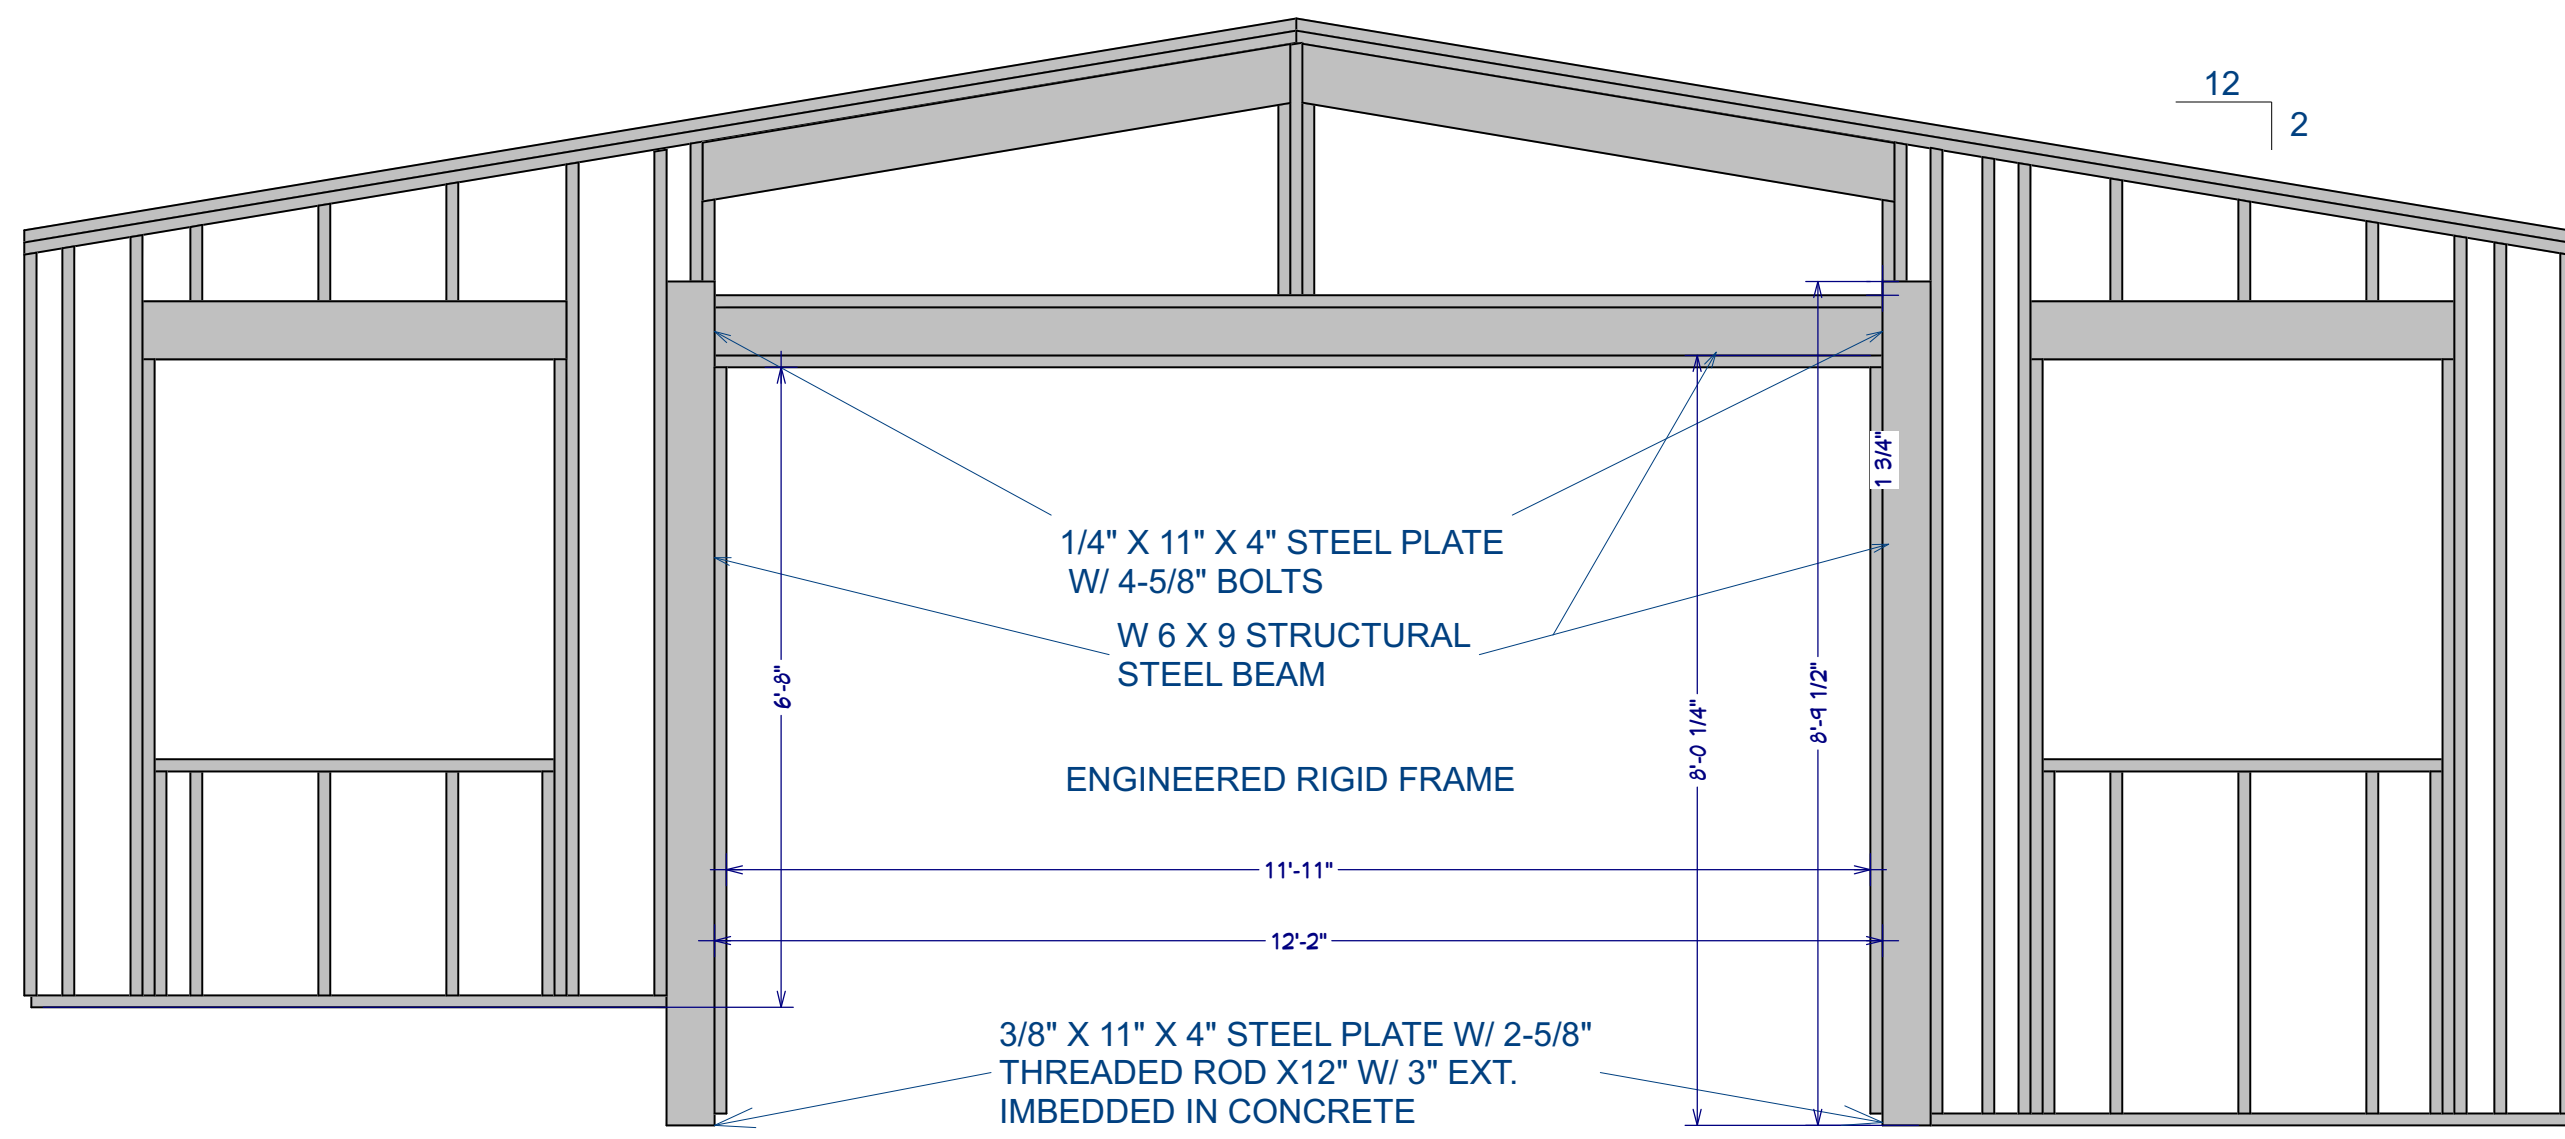

EXTERIOR WALL FRAMING DETAIL

SCALE: 1/2" = 1'

NO.	DESCRIPTION	BY	DATE
1	Found. Edits		4/29/14

SHEET TITLE:

PROJECT DESCRIPTION:
**CHIEF ARCHITECT
 DALTON ADDITION
 SAMPLE PLAN**


DRAWINGS PROVIDED BY:
CHIEF ARCHITECT

DATE:

SCALE:


SHEET:

A-8

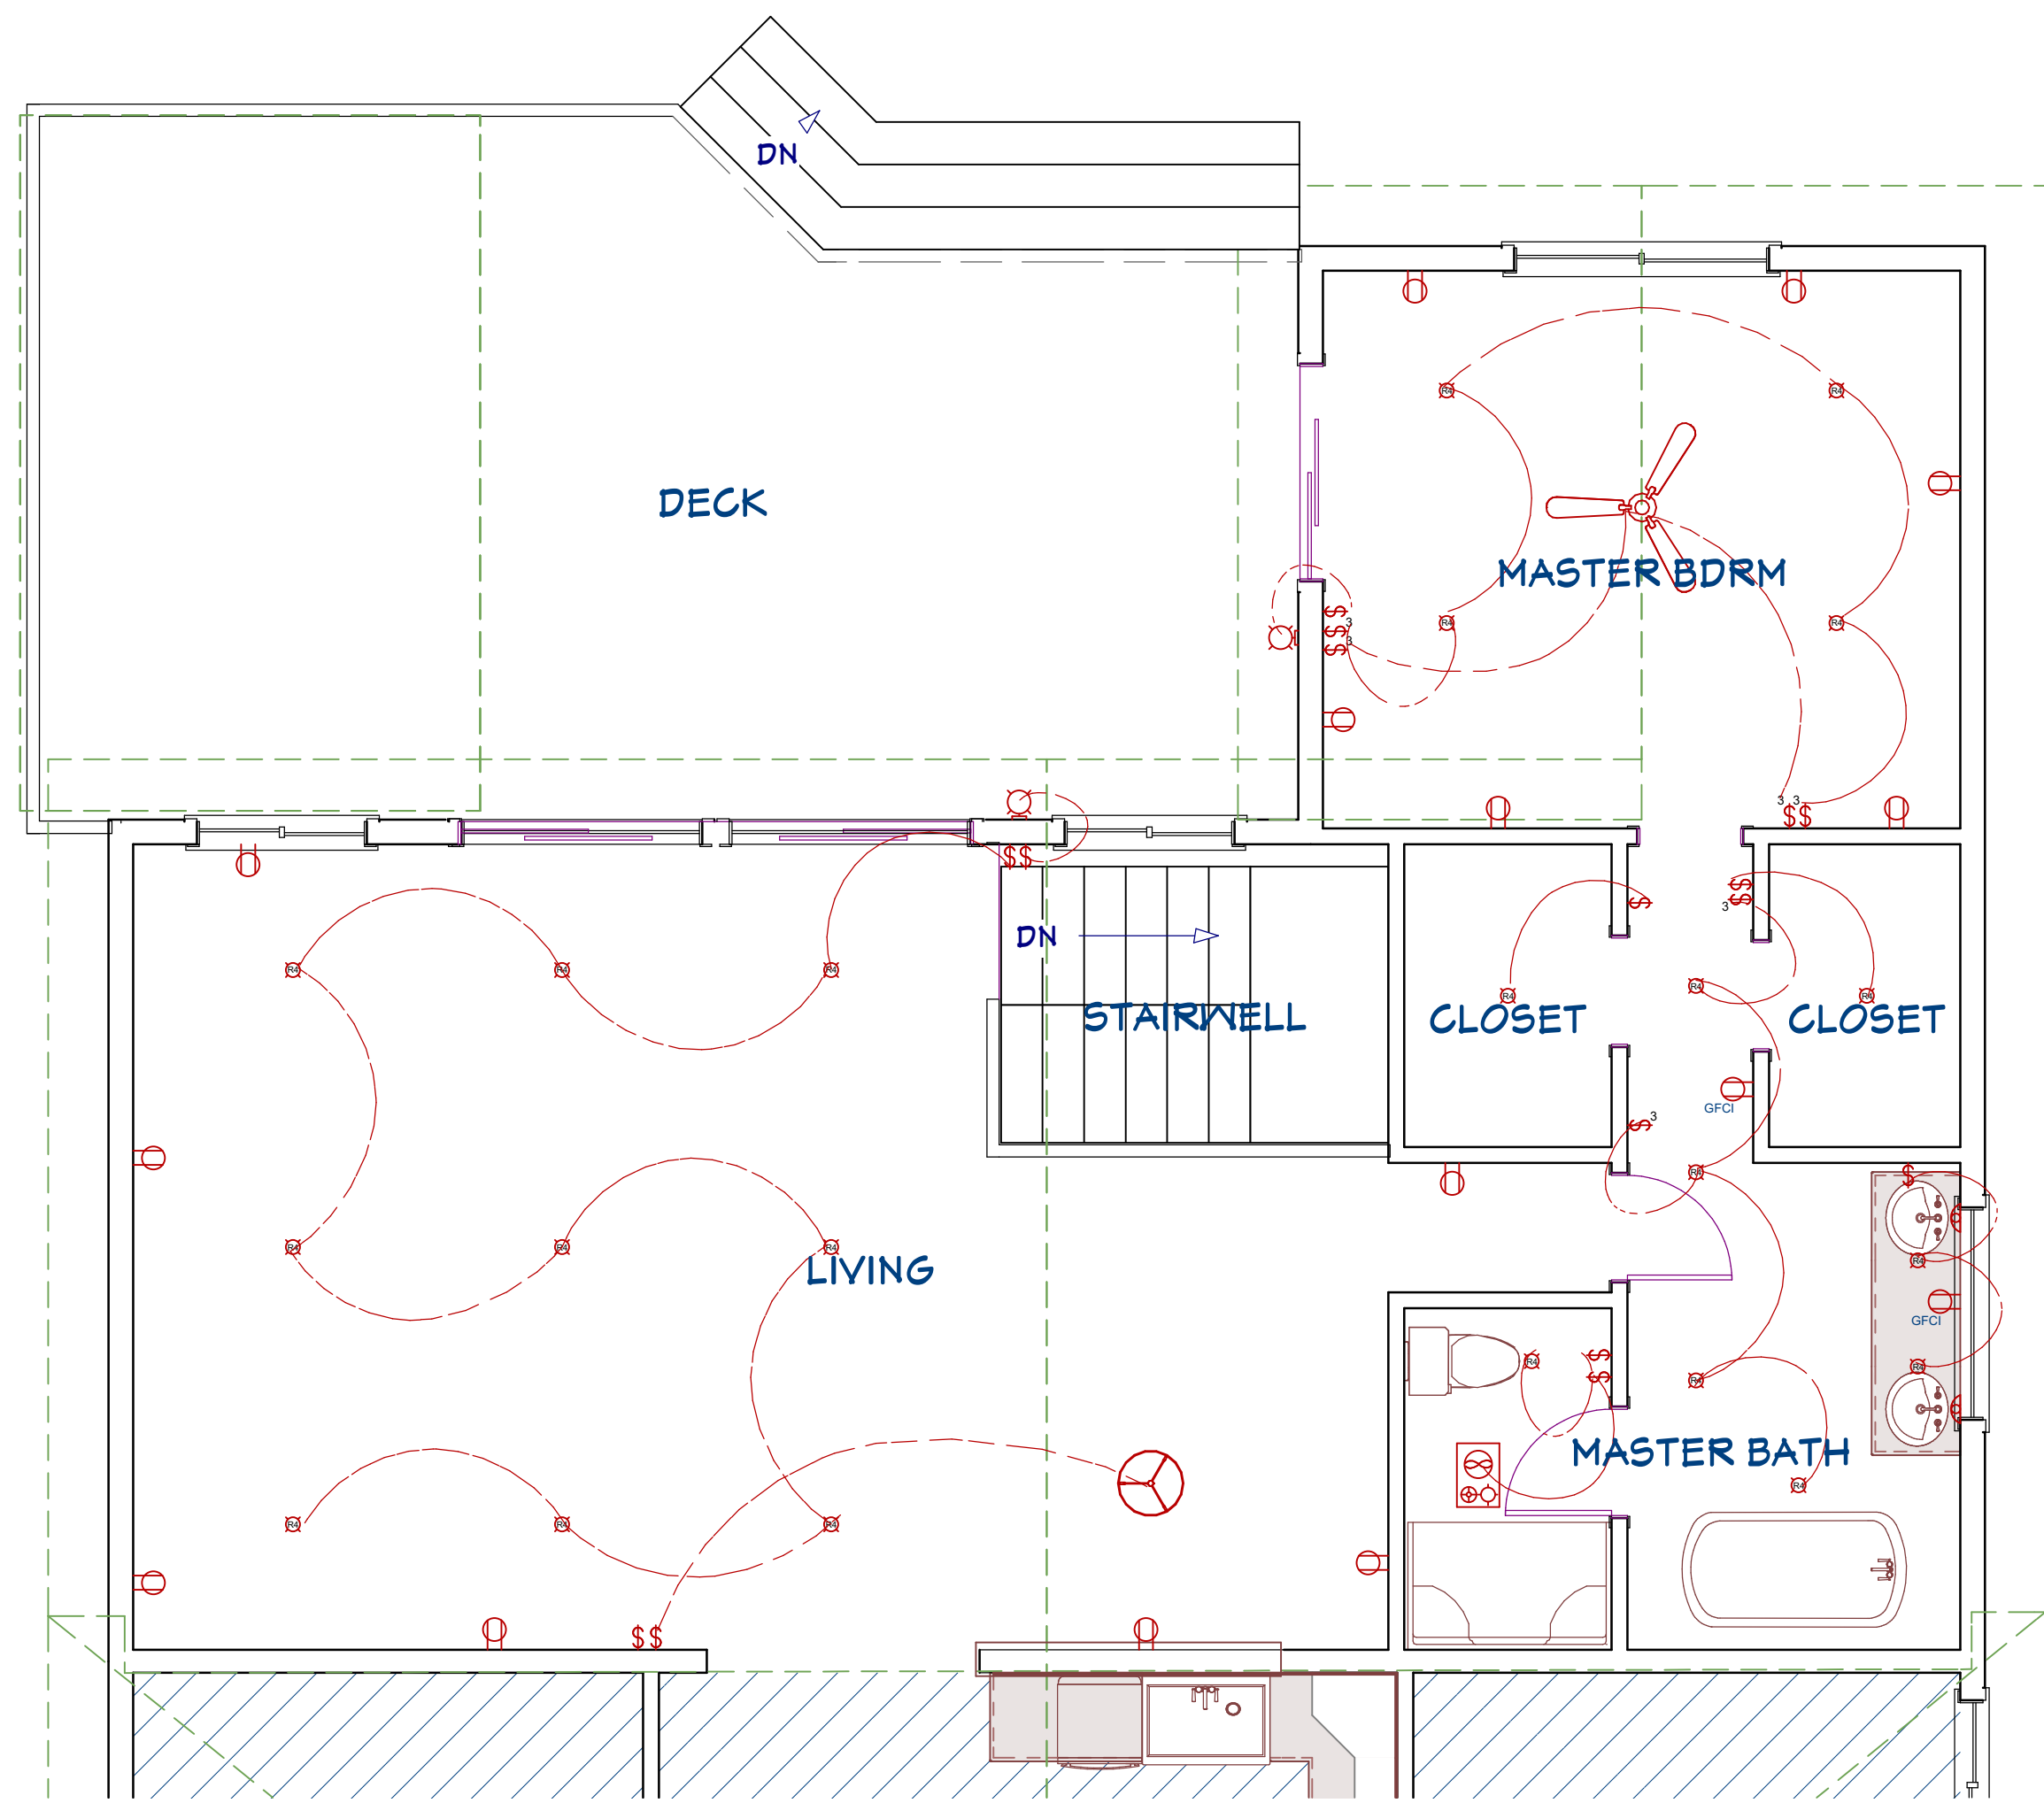


FIRST FLOOR ELECTRICAL PLAN

SCALE: 1/4" = 1'

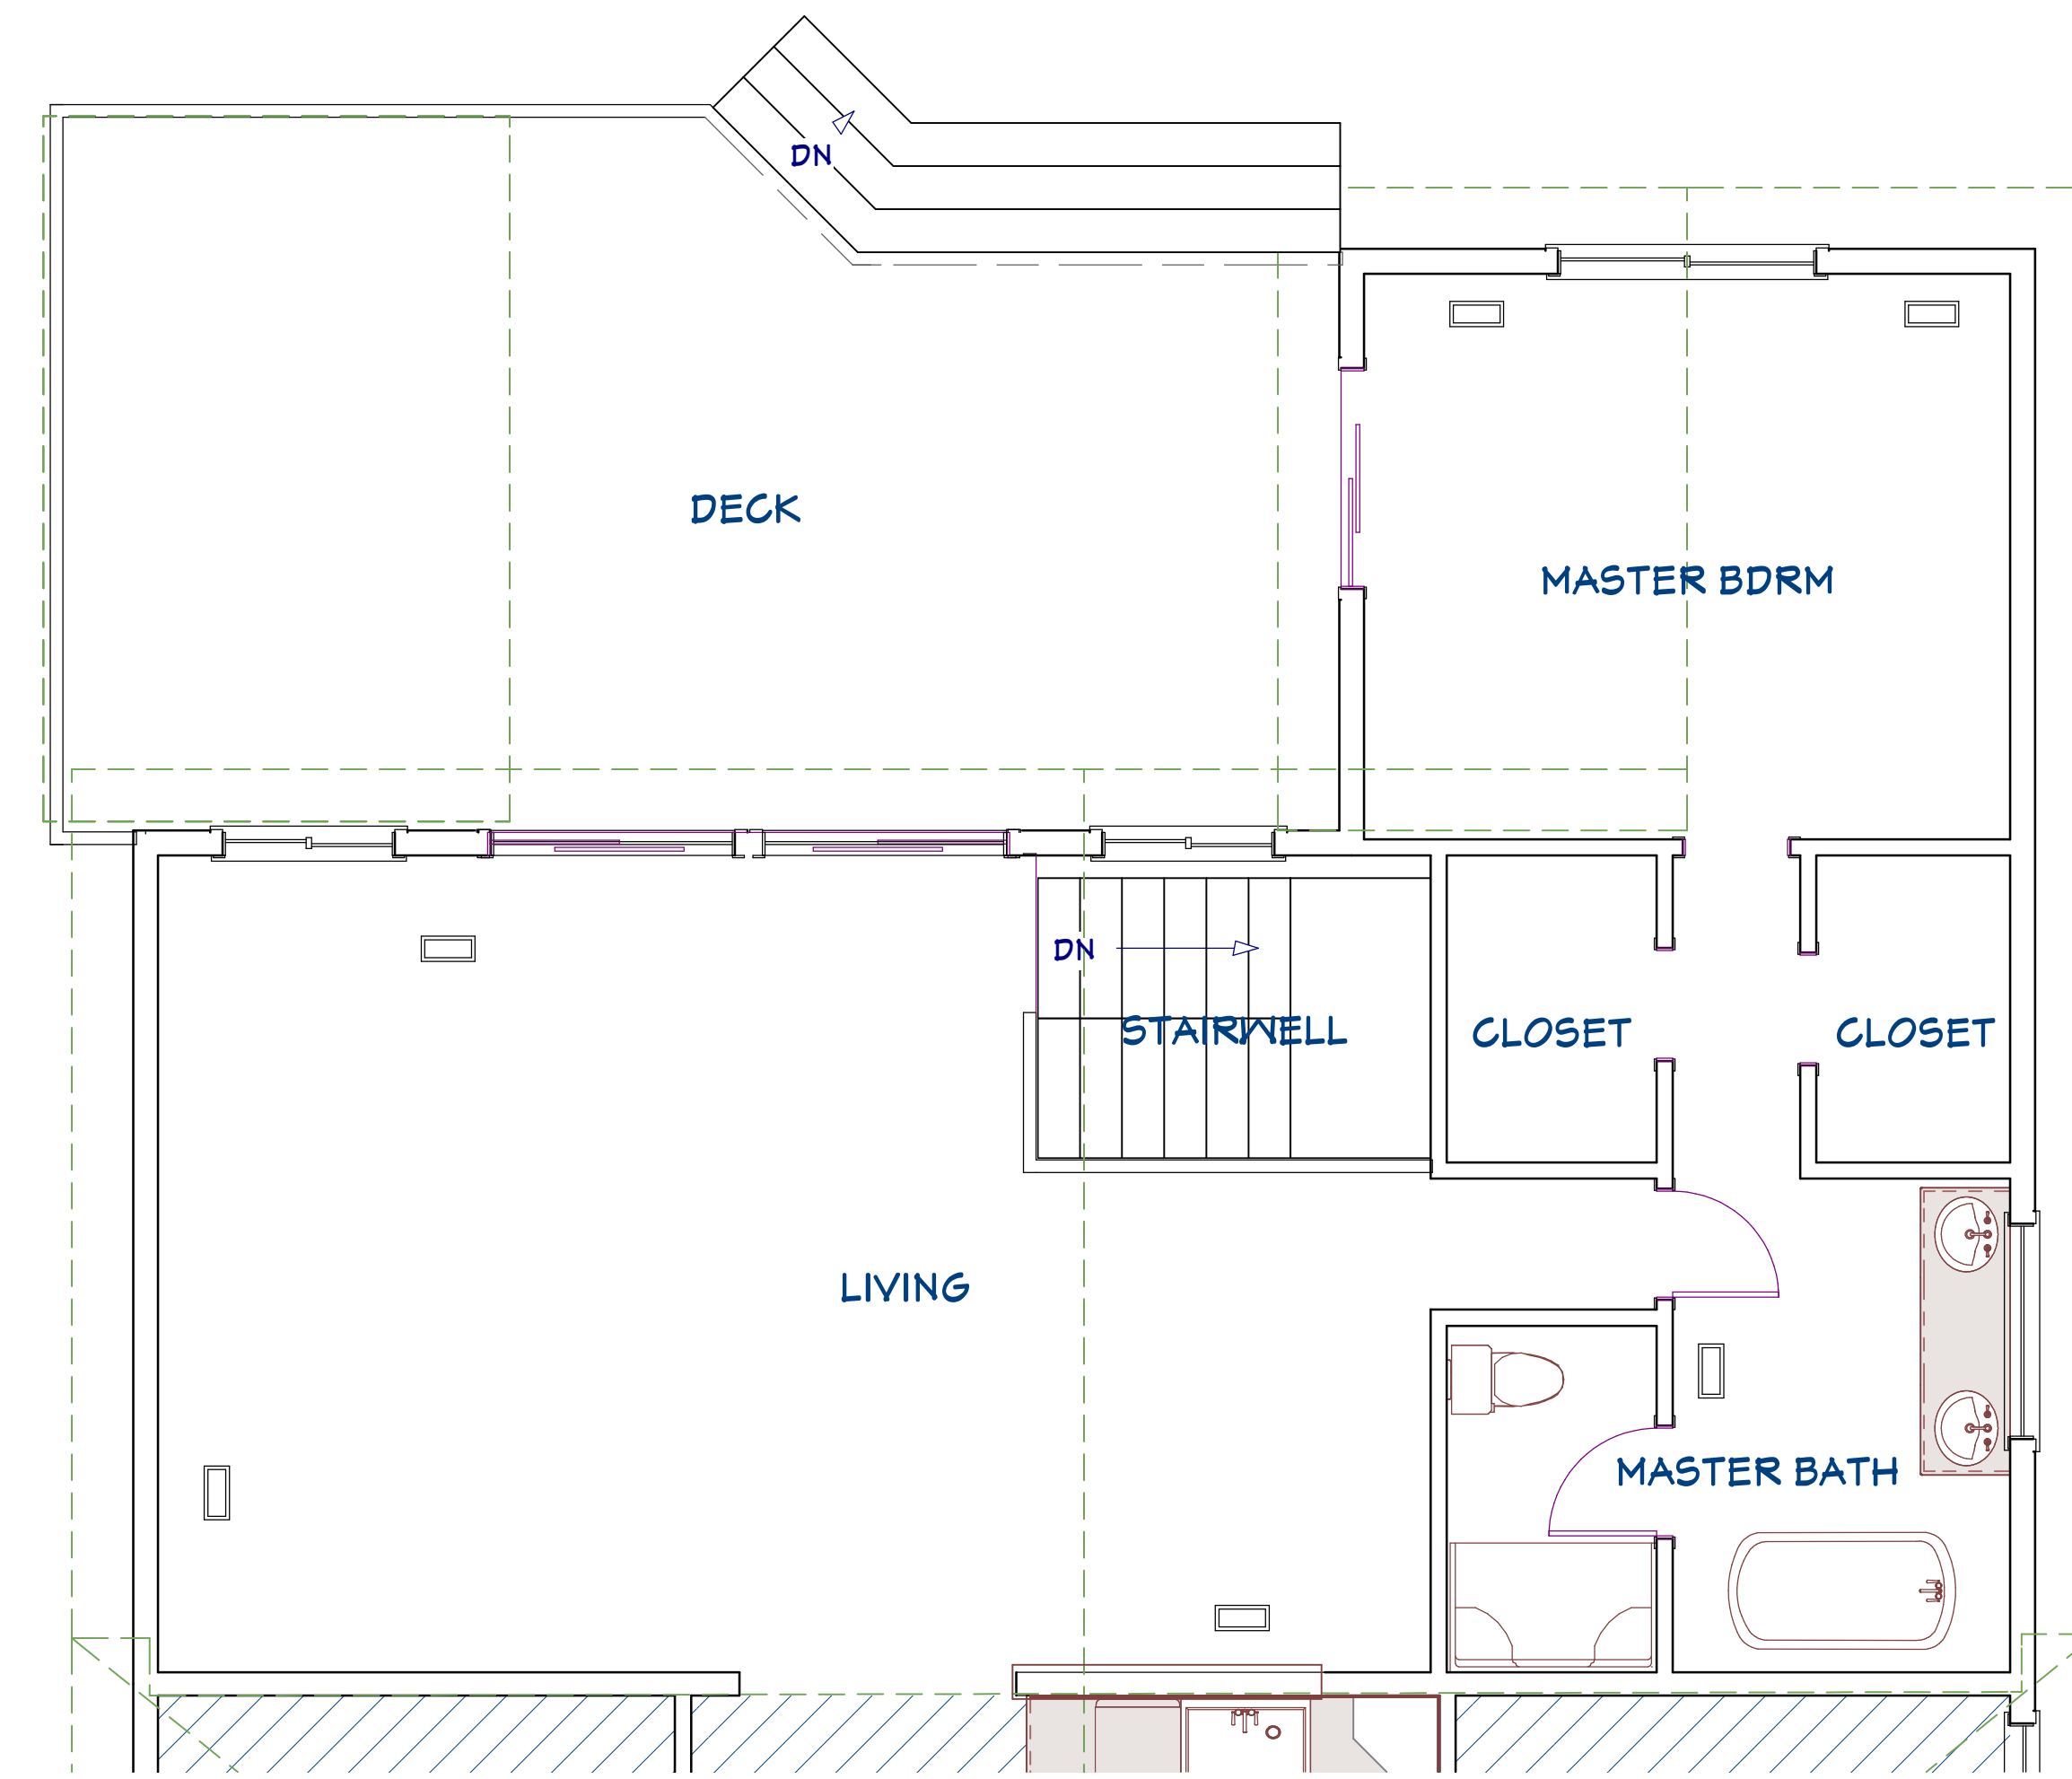


FIRST FLOOR HVAC PLAN

SCALE: 1/4" = 1'

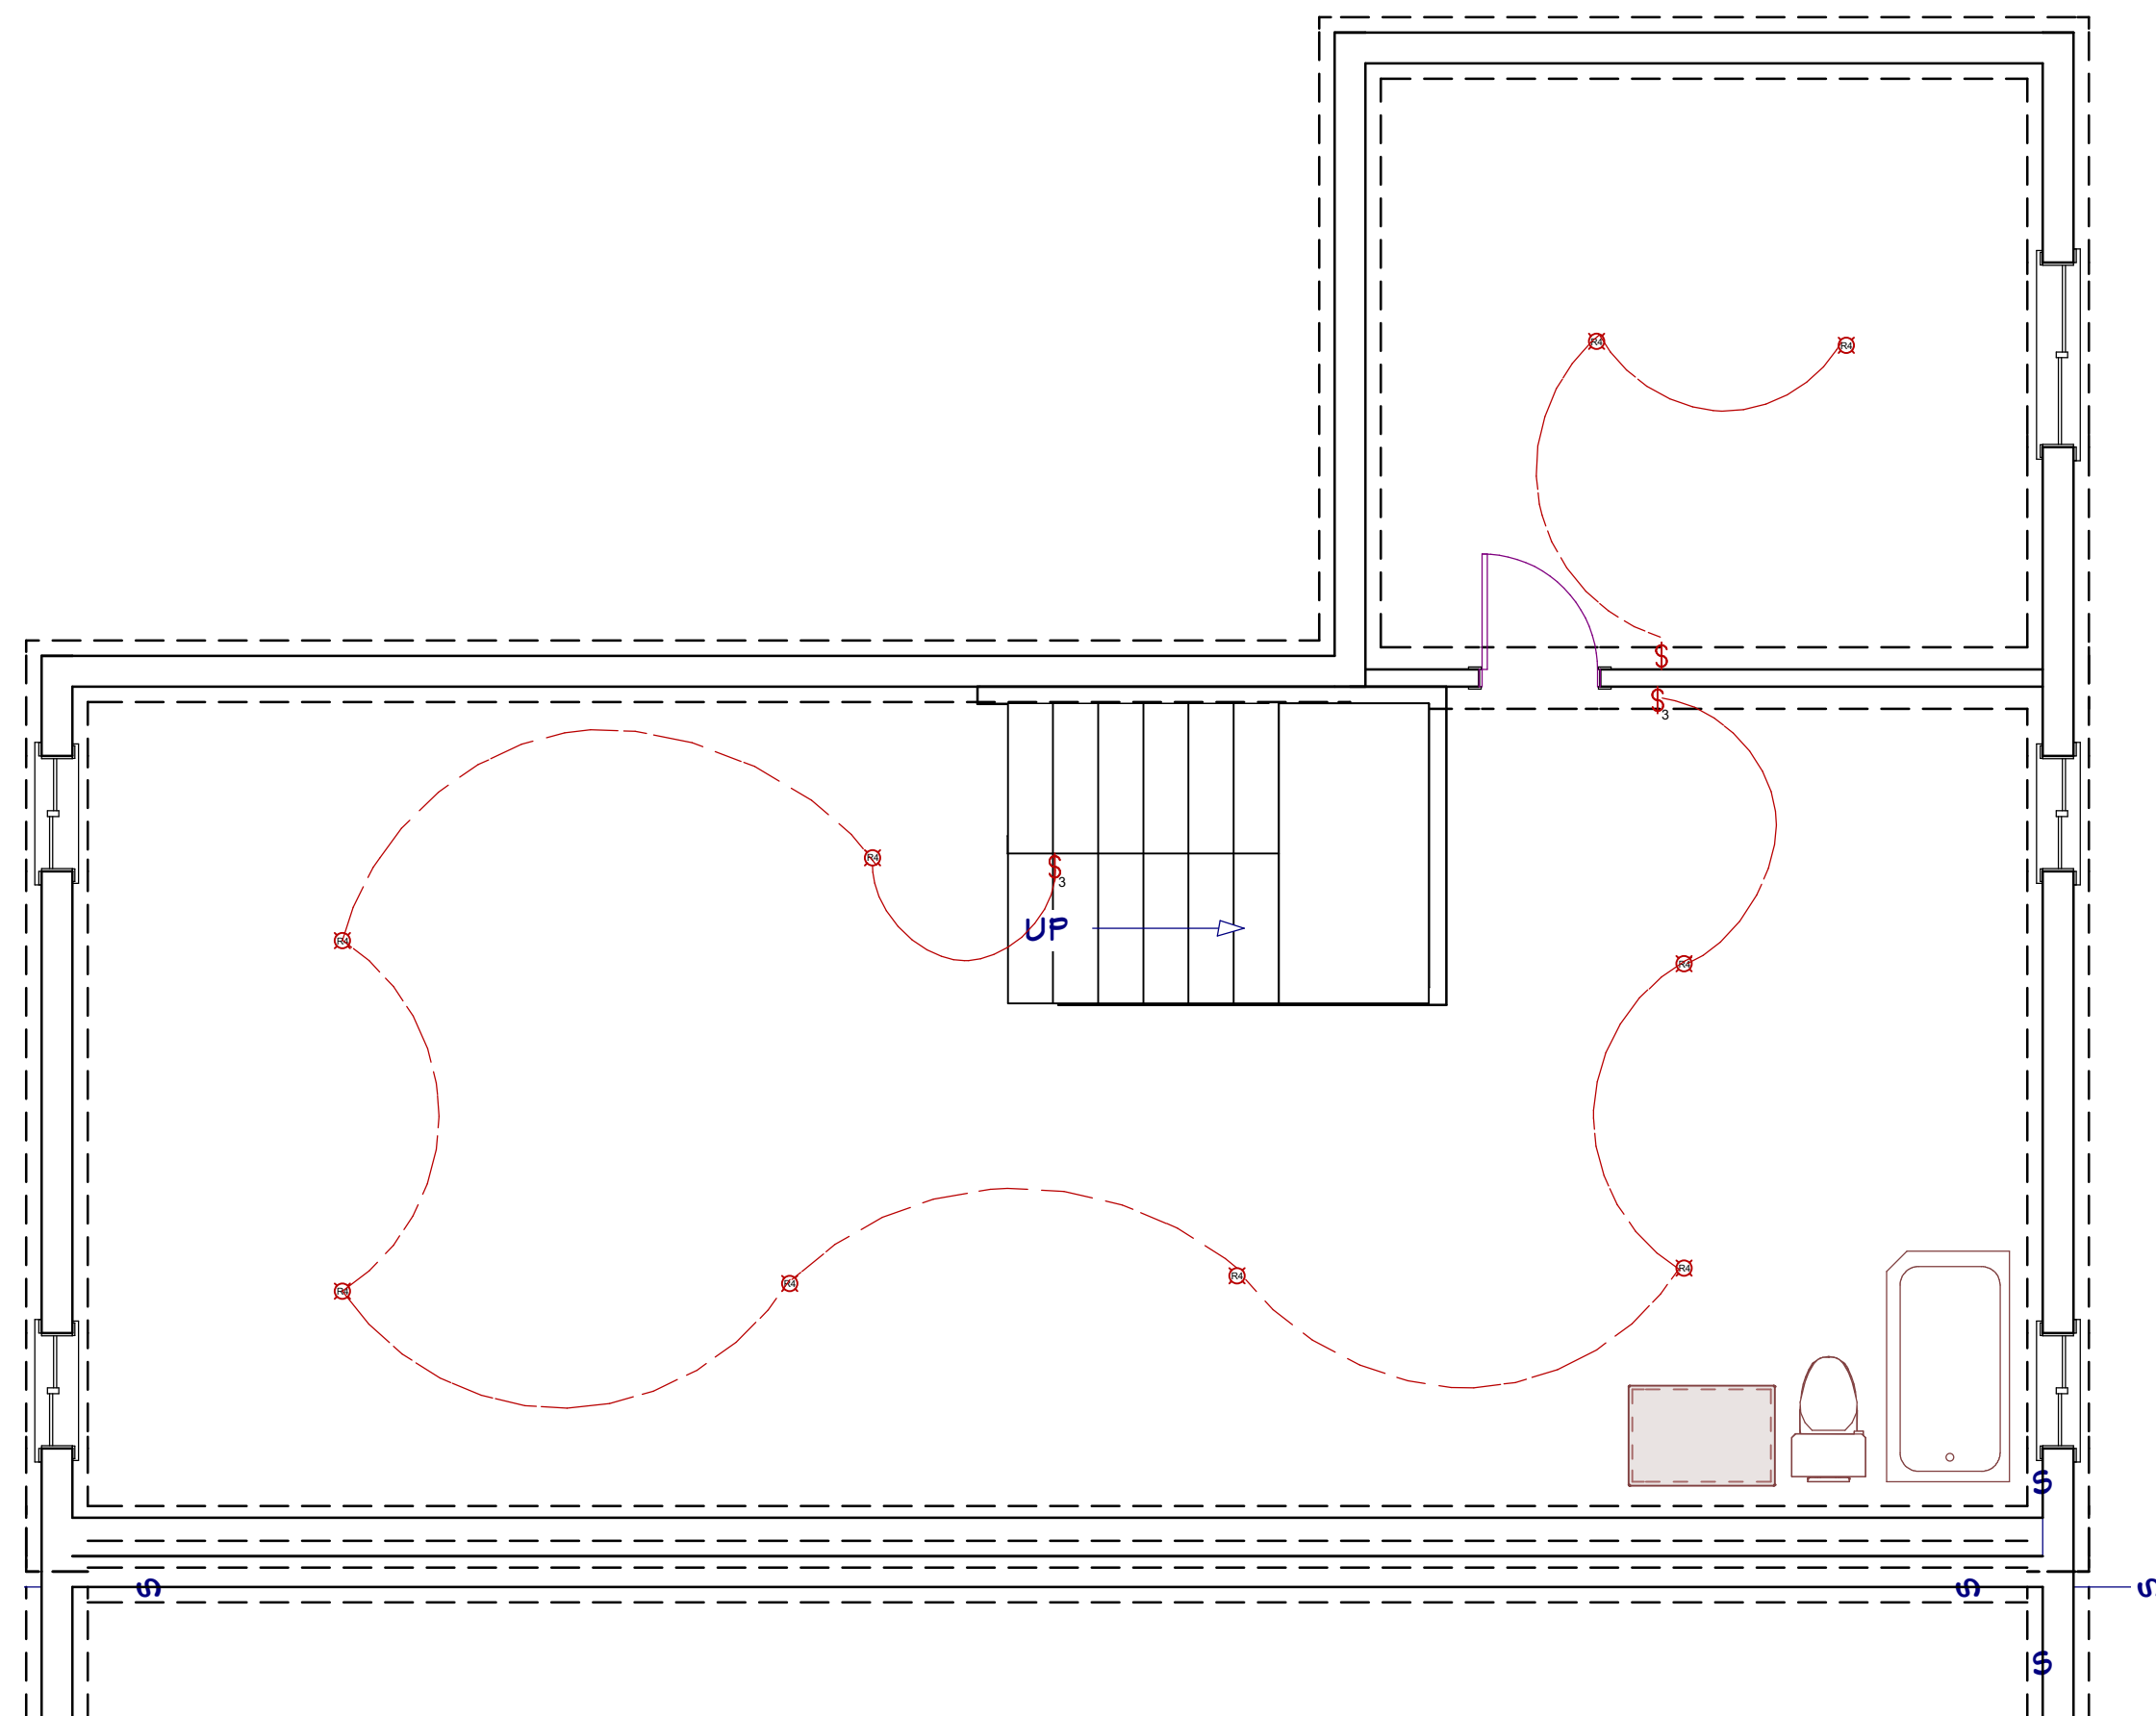

BASEMENT ELECTRICAL PLAN

SCALE: 1/4" = 1'

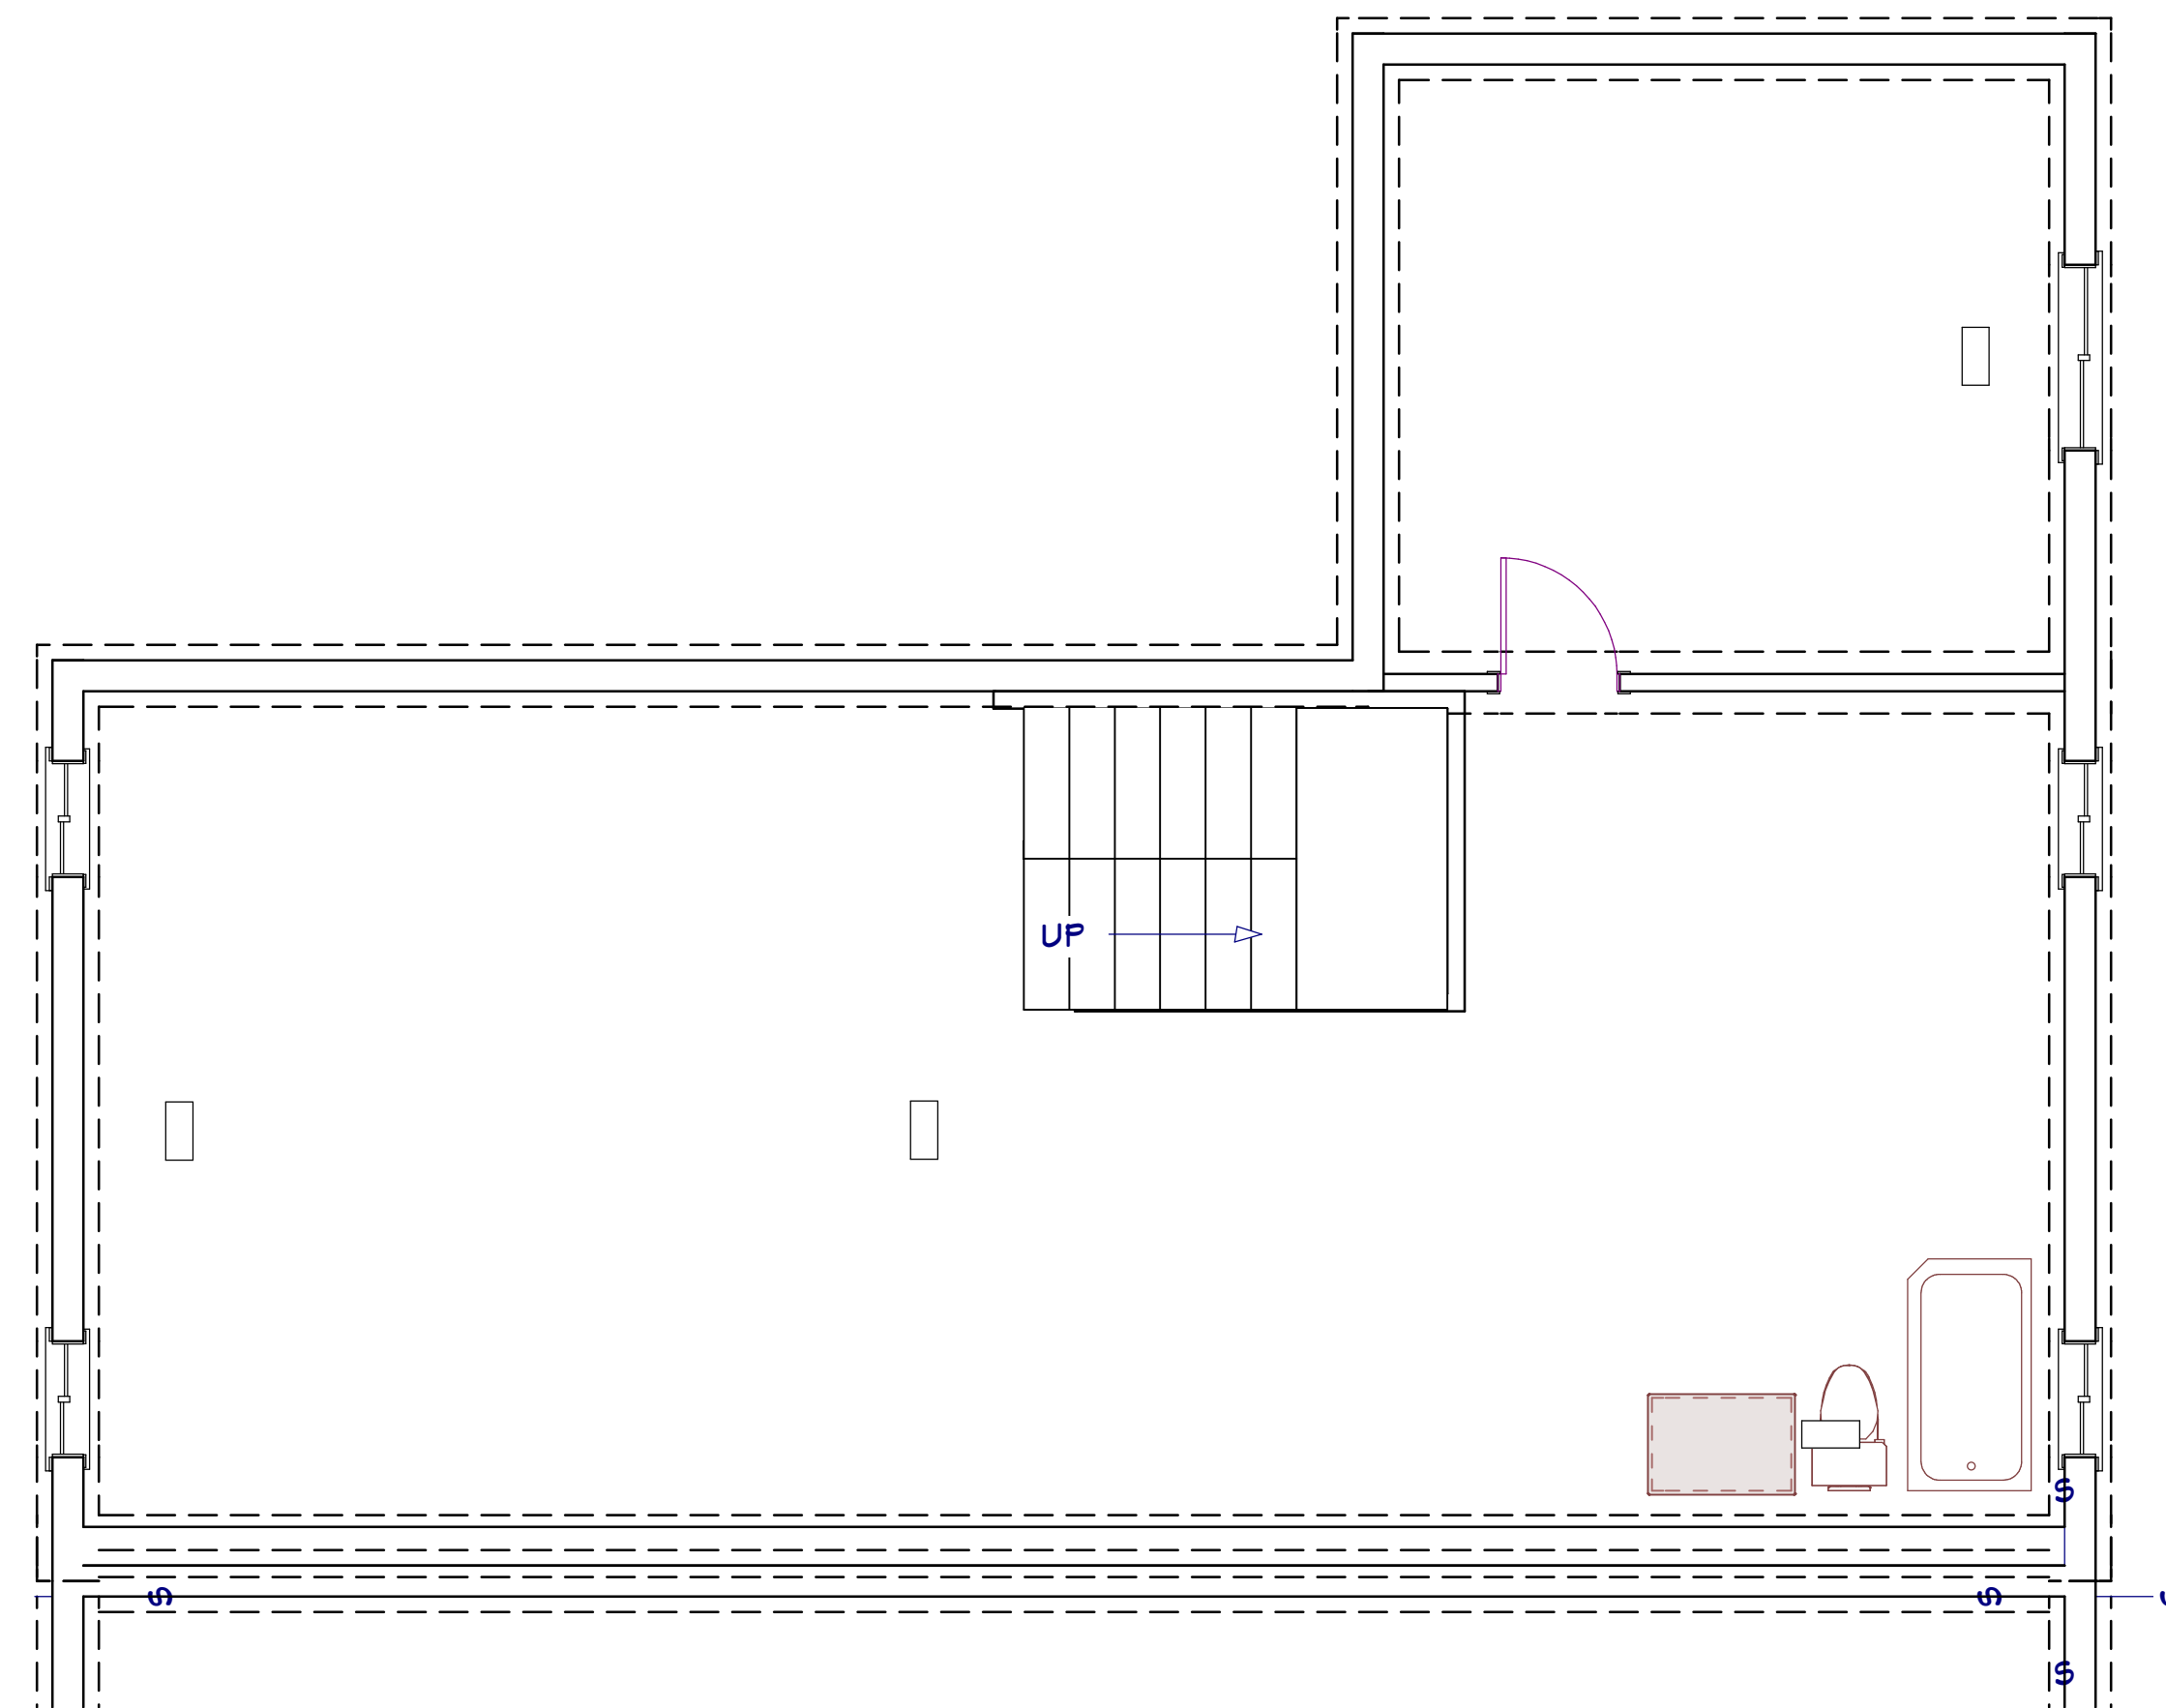

BASEMENT HVAC PLAN

SCALE: 1/4" = 1'

NO.	DESCRIPTION	BY	DATE
1	Found. Edits		4/29/14

SHEET TITLE:
ELECTRICAL/HVAC PLAN

PROJECT DESCRIPTION:
**CHIEF ARCHITECT
DALTON ADDITION
SAMPLE PLAN**


DRAWINGS PROVIDED BY:
CHIEF ARCHITECT

DATE:


SCALE:

SHEET:

A-9

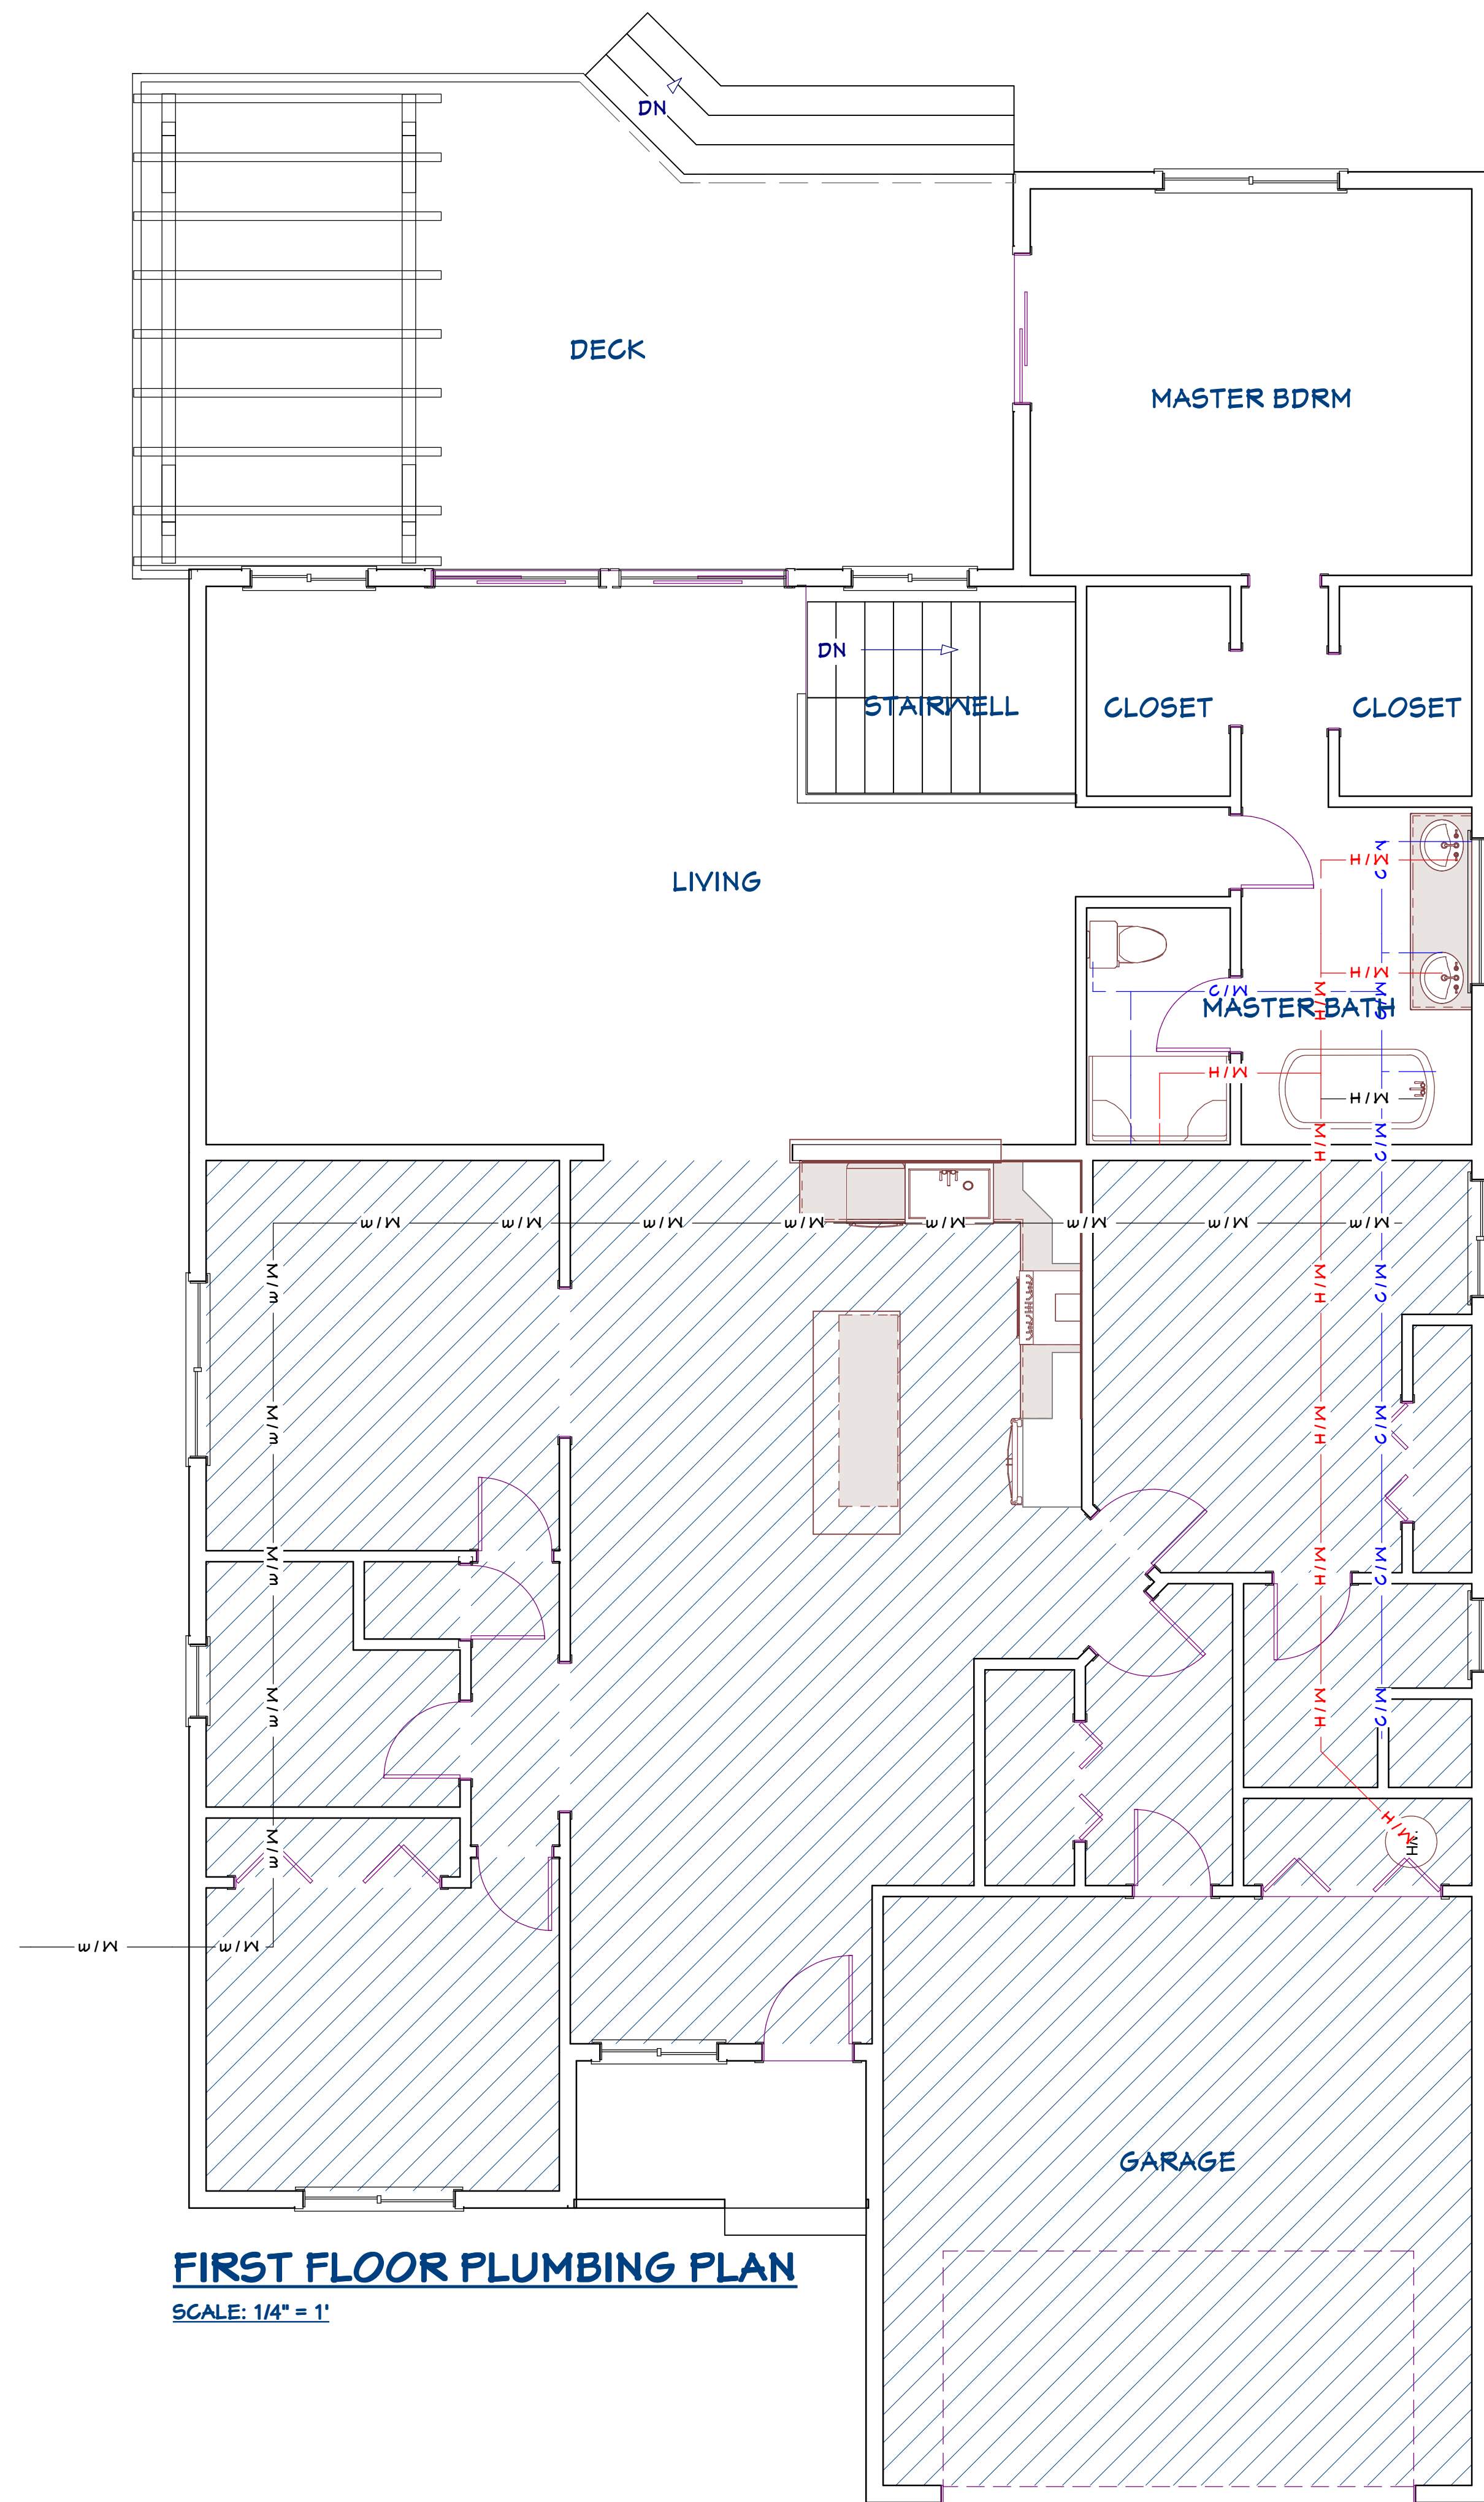

FIRST FLOOR PLUMBING PLAN
SCALE: 1/4" = 1'

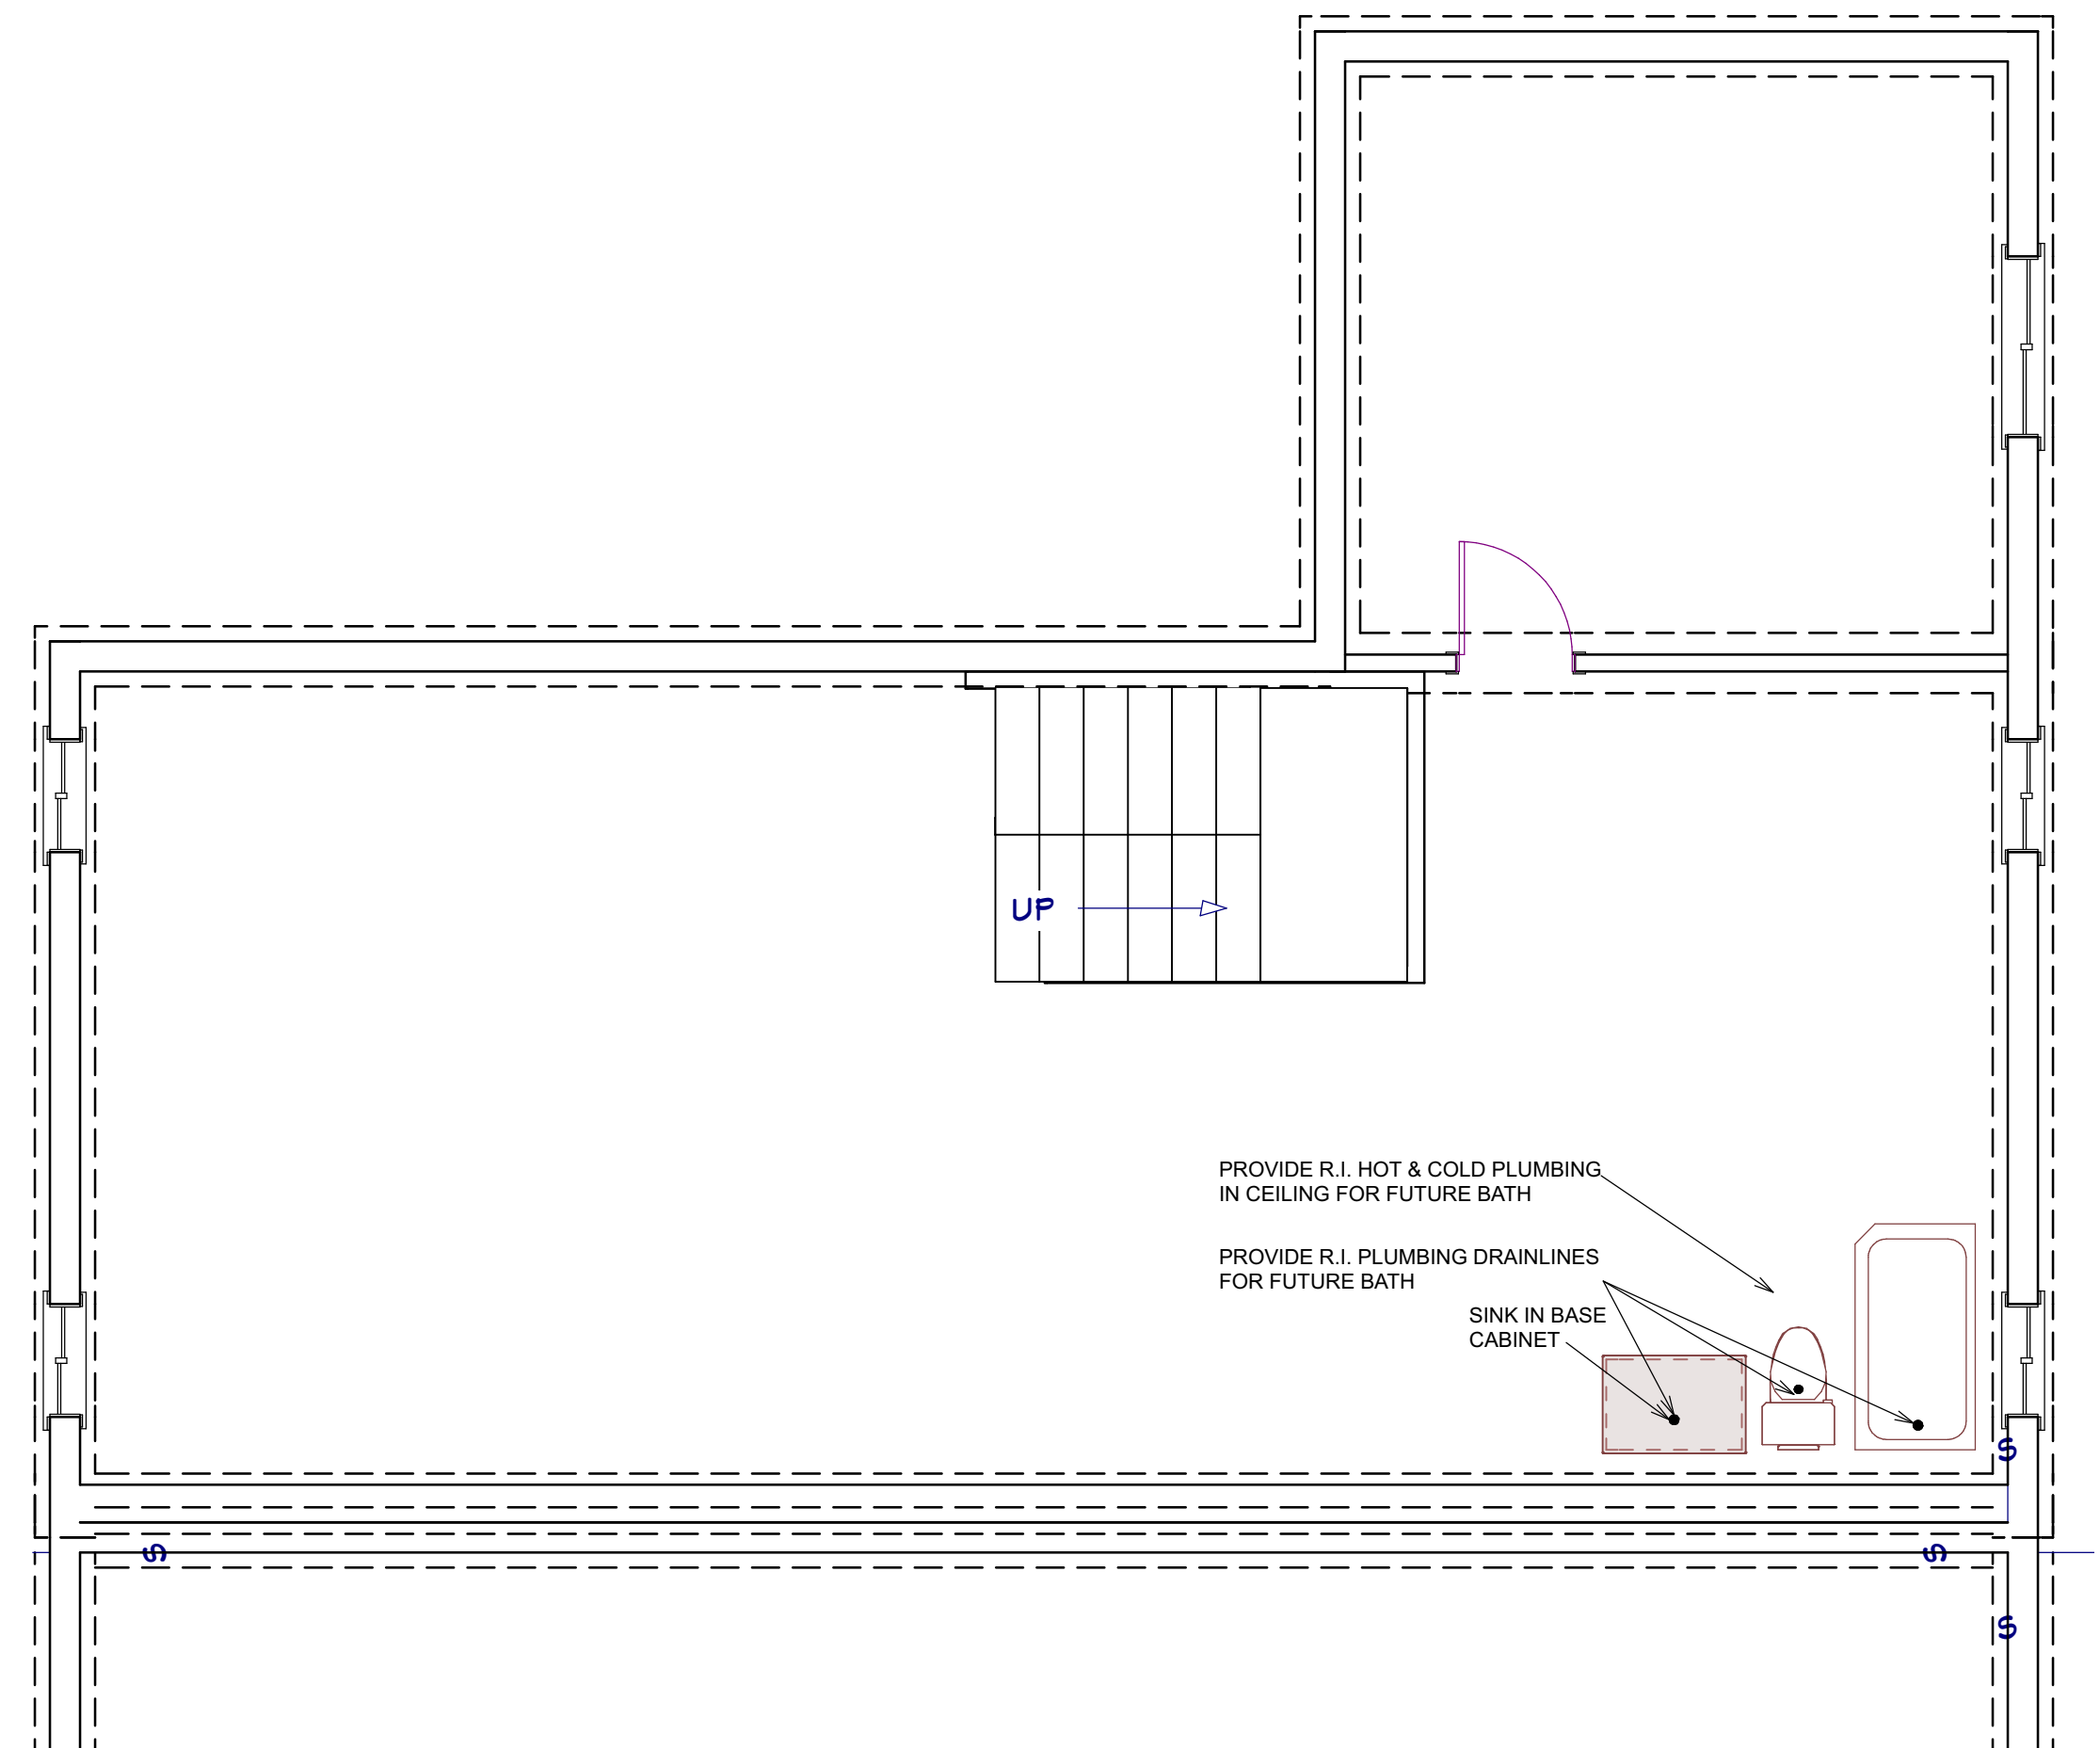

BASEMENT PLUMBING PLAN
SCALE: 1/4" = 1'

NO.	DESCRIPTION	BY	DATE
1	Found. Edits		4/29/14

SHEET TITLE:
PLUMBING PLAN

PROJECT DESCRIPTION:
**CHIEF ARCHITECT
DALTON ADDITION
SAMPLE PLAN**

DRAWINGS PROVIDED BY:
CHIEF ARCHITECT

DATE:

SCALE:

SHEET:

A-10