

The Natural Kitchen
Shed Remodel

597 sq ft


KITCHEN FLOOR PLAN
1/2" = 1'

CABINET SCHEDULE							
NUMBER	LABEL	QTY	FLOOR	WIDTH	DEPTH	HEIGHT	DESCRIPTION
C01	3DB24	1	1	24"	24"	36"	BASE CABINET
C02	3DB30	1	1	30"	24"	36"	BASE CABINET
C03	FHB18R	1	1	18"	24"	36"	BASE CABINET
C04	FHB24R	1	1	24"	24"	36"	BASE CABINET
C05	FHB36R	1	1	36"	36"	36"	CORNER BASE CABINET
C06	LCW2442R	1	1	24"	24"	42"	CORNER WALL CABINET
C07	SB36	1	1	36"	24"	36"	BASE CABINET
C08	W1242R	1	1	12"	12"	42"	WALL CABINET
C09	W2442L	1	1	24"	12"	42"	WALL CABINET
C10	W2442R	1	1	24"	12"	42"	WALL CABINET
C11	W4242	1	1	42"	12"	42"	WALL CABINET
C12	W482124R	1	1	48"	24"	21"	WALL CABINET
C13	W6321R	2	1	63"	12"	21"	WALL CABINET


FIXTURE SCHEDULE							
NUMBER	LABEL	QTY	FLOOR	WIDTH	DEPTH	HEIGHT	DESCRIPTION
A01	DW, DRW	1	1	23 3/4"	23"	31"	DW, DRW
A02	HOOD ARC	1	1	48"	19"	41 13/16"	HOOD ARC
A03	RANGE COMMERCIAL 48"	1	1	48"	28"	41 1/2"	RANGE COMMERCIAL 48"
A04	REFRIGERATOR 46.5"	1	1	46 1/2"	26"	84"	REFRIGERATOR - 46.5"
A05	SB36	1	1	31 1/8"	21 1/8"	29 1/2"	SINK, SINGLE 32"

FINISH MATERIALS

- Ceiling / Floor:
Ceiling - Cedar Plank, 4"
Floor - Armstrong, Sugar Creek Natural, SCM631NALG
- Trim / Paint:
Trim - Benjamin Moore, Honeycomb, 1120
Paint - Sherwin Williams, Index Card Green, 8096
- Cabinets:
Base - Solid Maple, Ebonized
Uppers - Solid Maple, Natural
- Counters:
Tempered Glass, 2" Thick
EnviroGLAS, Fawn, F-10
- Backsplash:
Slate Tile, Hawk Rust, 8" x 16"
Cedar Plank, 4"

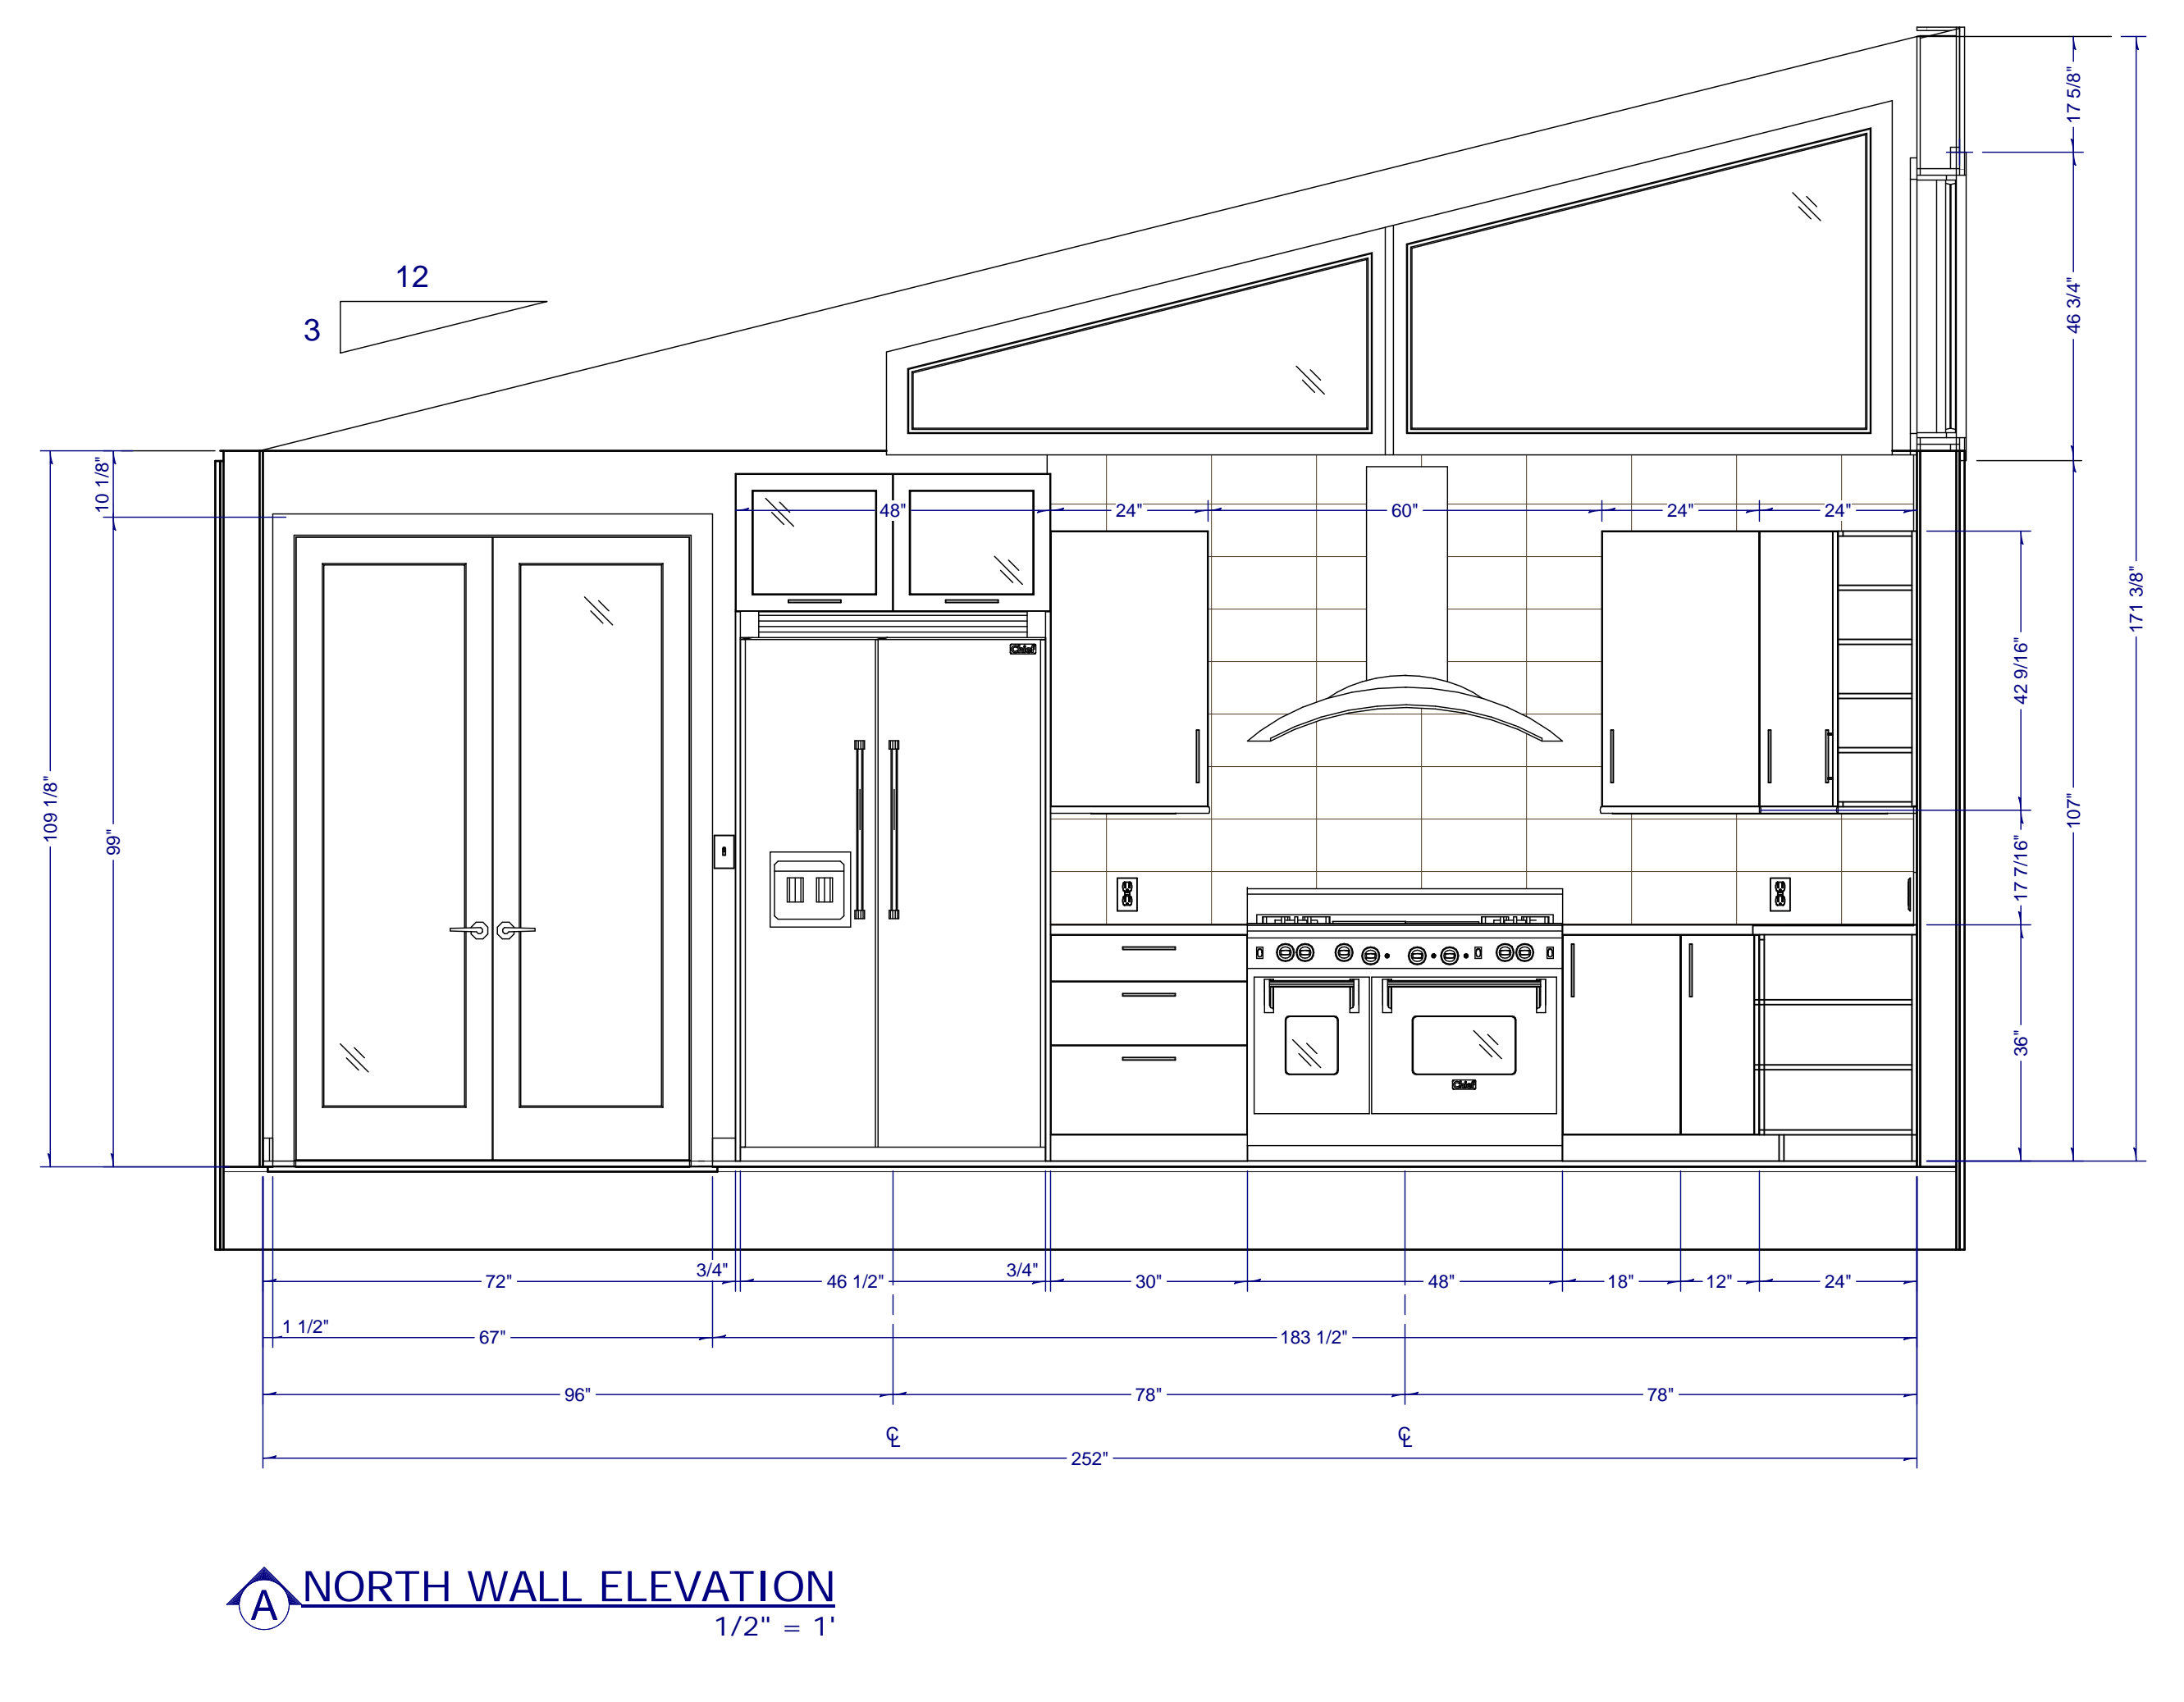

NORTH WALL ELEVATION
1/2" = 1'

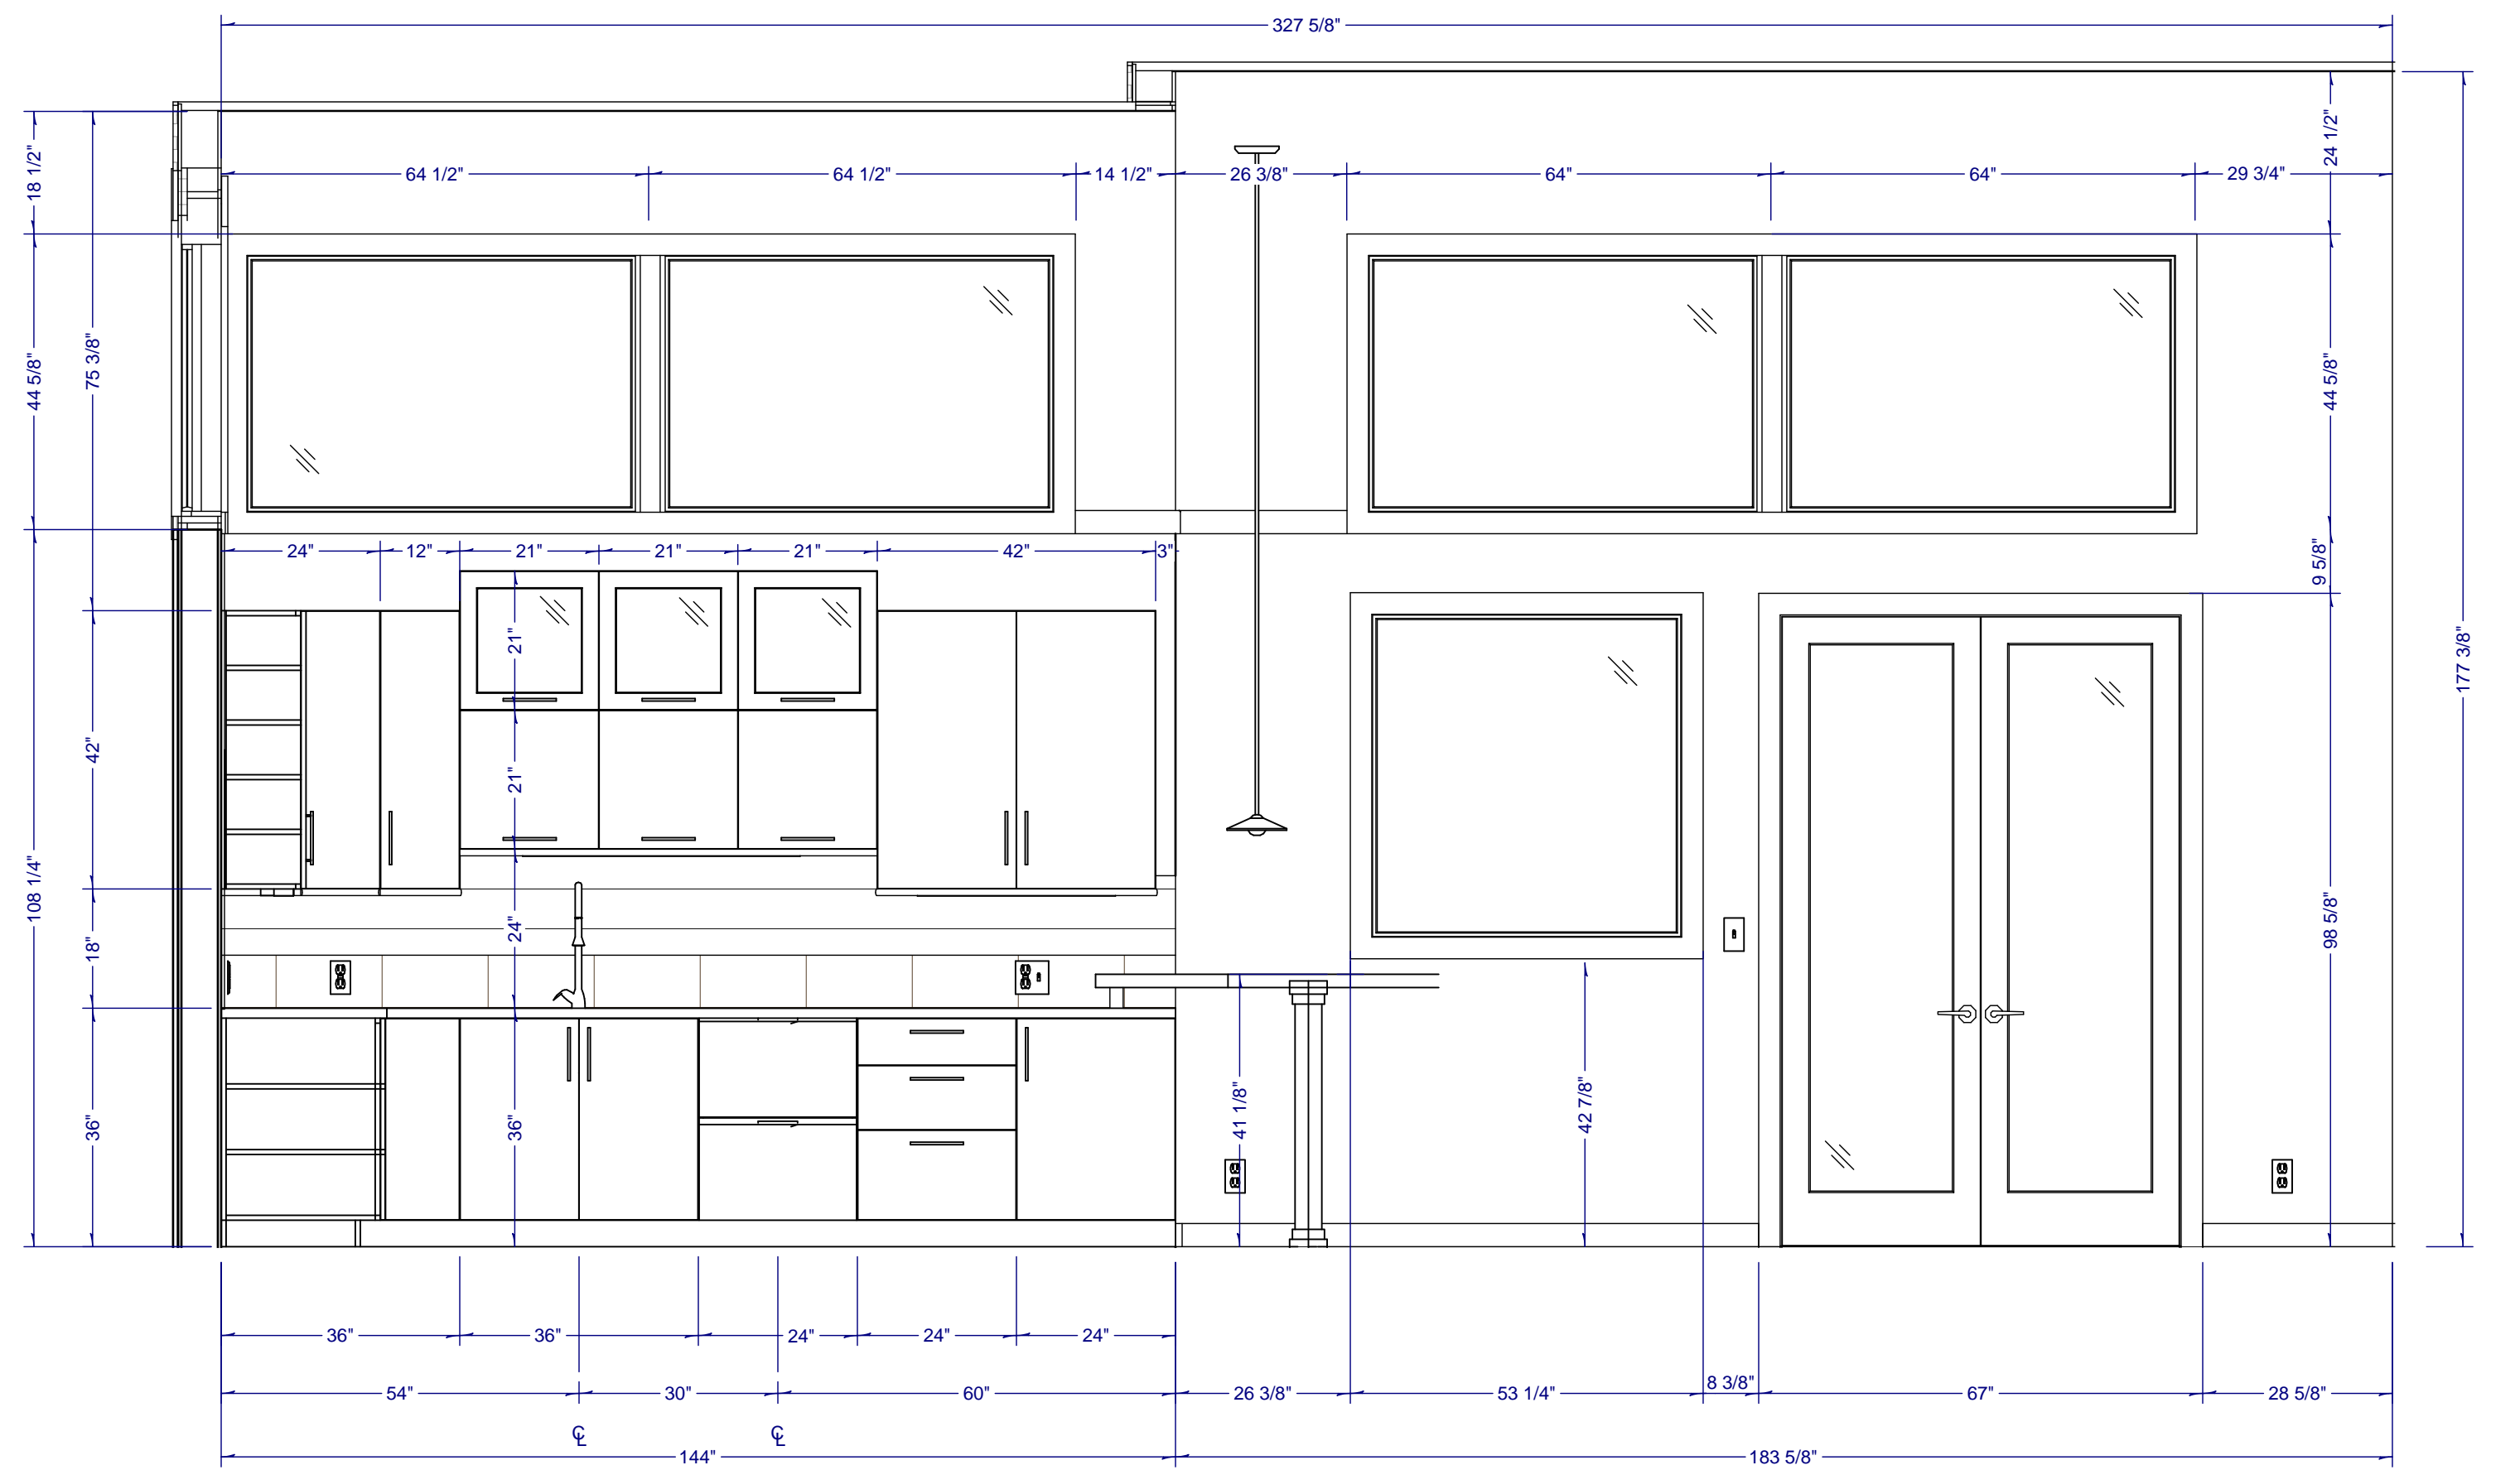

SOUTH WALL ELEVATION
1/2" = 1'



NO.	DESCRIPTION	BY	DATE

SHEET TITLE:
KITCHEN FLOOR PLAN
& WALL ELEVATIONS

PROJECT DESCRIPTION:
Natural Shed
Kitchen Remodel

DRAWINGS PROVIDED BY:
Chief Architect
www.chiefarchitect.com
800.482.4433

DATE:

3/9/2012

SCALE:

SHEET:

A-1