



NKBA STUDY GUIDE: LARGE KITCHEN

design by:


Elma Gardner, CMKBD, CID - By Design



SPECIFICATION:

- ① FULL EXTENSION DRAWER SLIDES
- ② PULL-OUT BASE PANTRY
- ③ TOP DRAWER FIXED
- ④ FULL-EXTENSION DRAWER SLIDES
- ⑤ ROLL-OUT MOUNTED CLOSE TO BOTTOM
- ⑥ RECESSED BOTTOM FOR UNDER
- ⑦ CABINET LIGHTING
- ⑧ NO SHELVES
- ⑨ ADJUSTABLE SHELVES TOP; 4 ROLL-OUTS BOTTOM
- ⑩ ADJUSTABLE SHELVES TOP; 4 ROLL-OUTS BOTTOM
- ⑪ W/O AND W/D CUT TO FIT
- ⑫ PANEL FRONT DISHWASHER BRAND ABC; MDL. 123
- ⑬ SINK BRAND ABC; MDL. 123; FAUCET BRAND ABC; MDL. 234
- ⑭ INDUCTION COOKTOP BRAND ABC; MDL. 123
- ⑮ CUSTOM VENT HOOD
- ⑯ DOUBLE WALL OVEN BRAND ABC; MDL. 123
- ⑰ LEFT REFRIGERATOR COLUMN 30" BRAND ABC; MDL. 123
- ⑱ RIGHT REFRIGERATOR COLUMN 30" BRAND ABC; MDL. 234
- ⑲ LEFT FREEZER COLUMN BRAND 30" ABC; MDL. 123



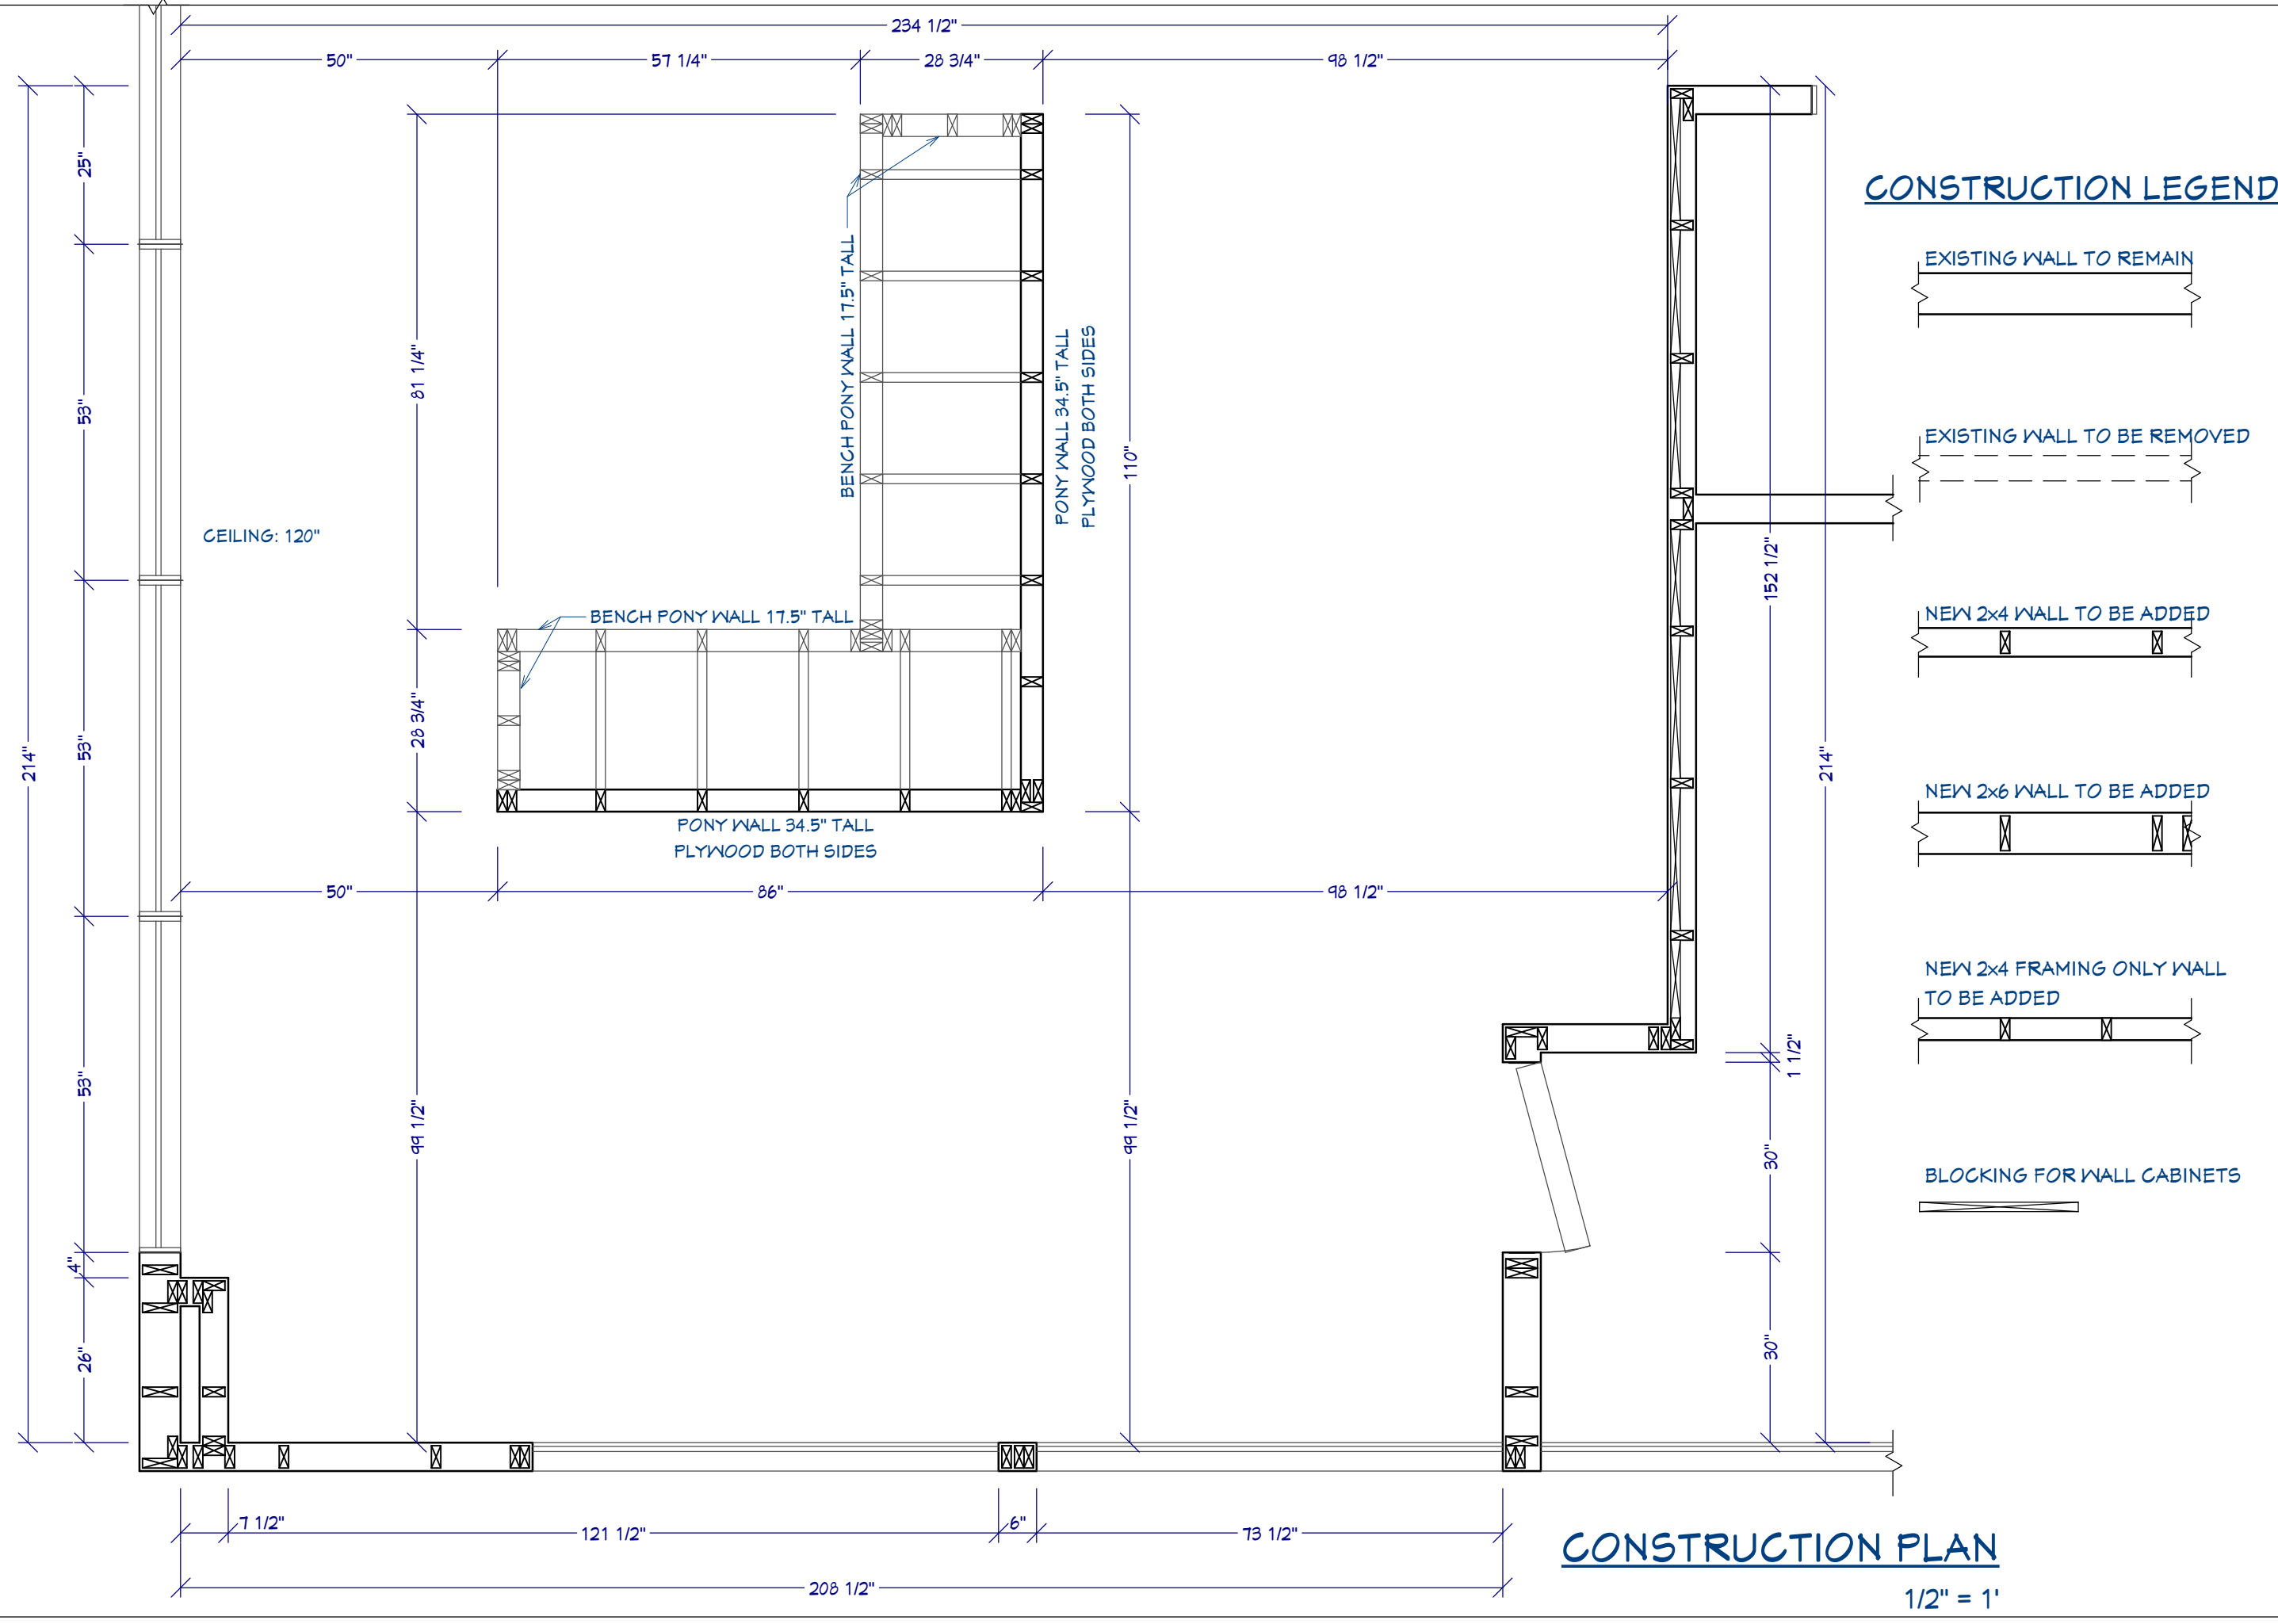

Chief Architect Software
chiefarchitect.com
800.292.3400

DRAWINGS PROVIDED BY: ams

DESIGNER:
Elma Gardner, CMKBD, CID
By Design


PROJECT DESCRIPTION:
NKBA Study Guide:
Large Kitchen

SHEET TITLE:
CONSTRUCTION
PLAN

SCALE:
SEE VIEW

DATE:
7/14/2017

K-2

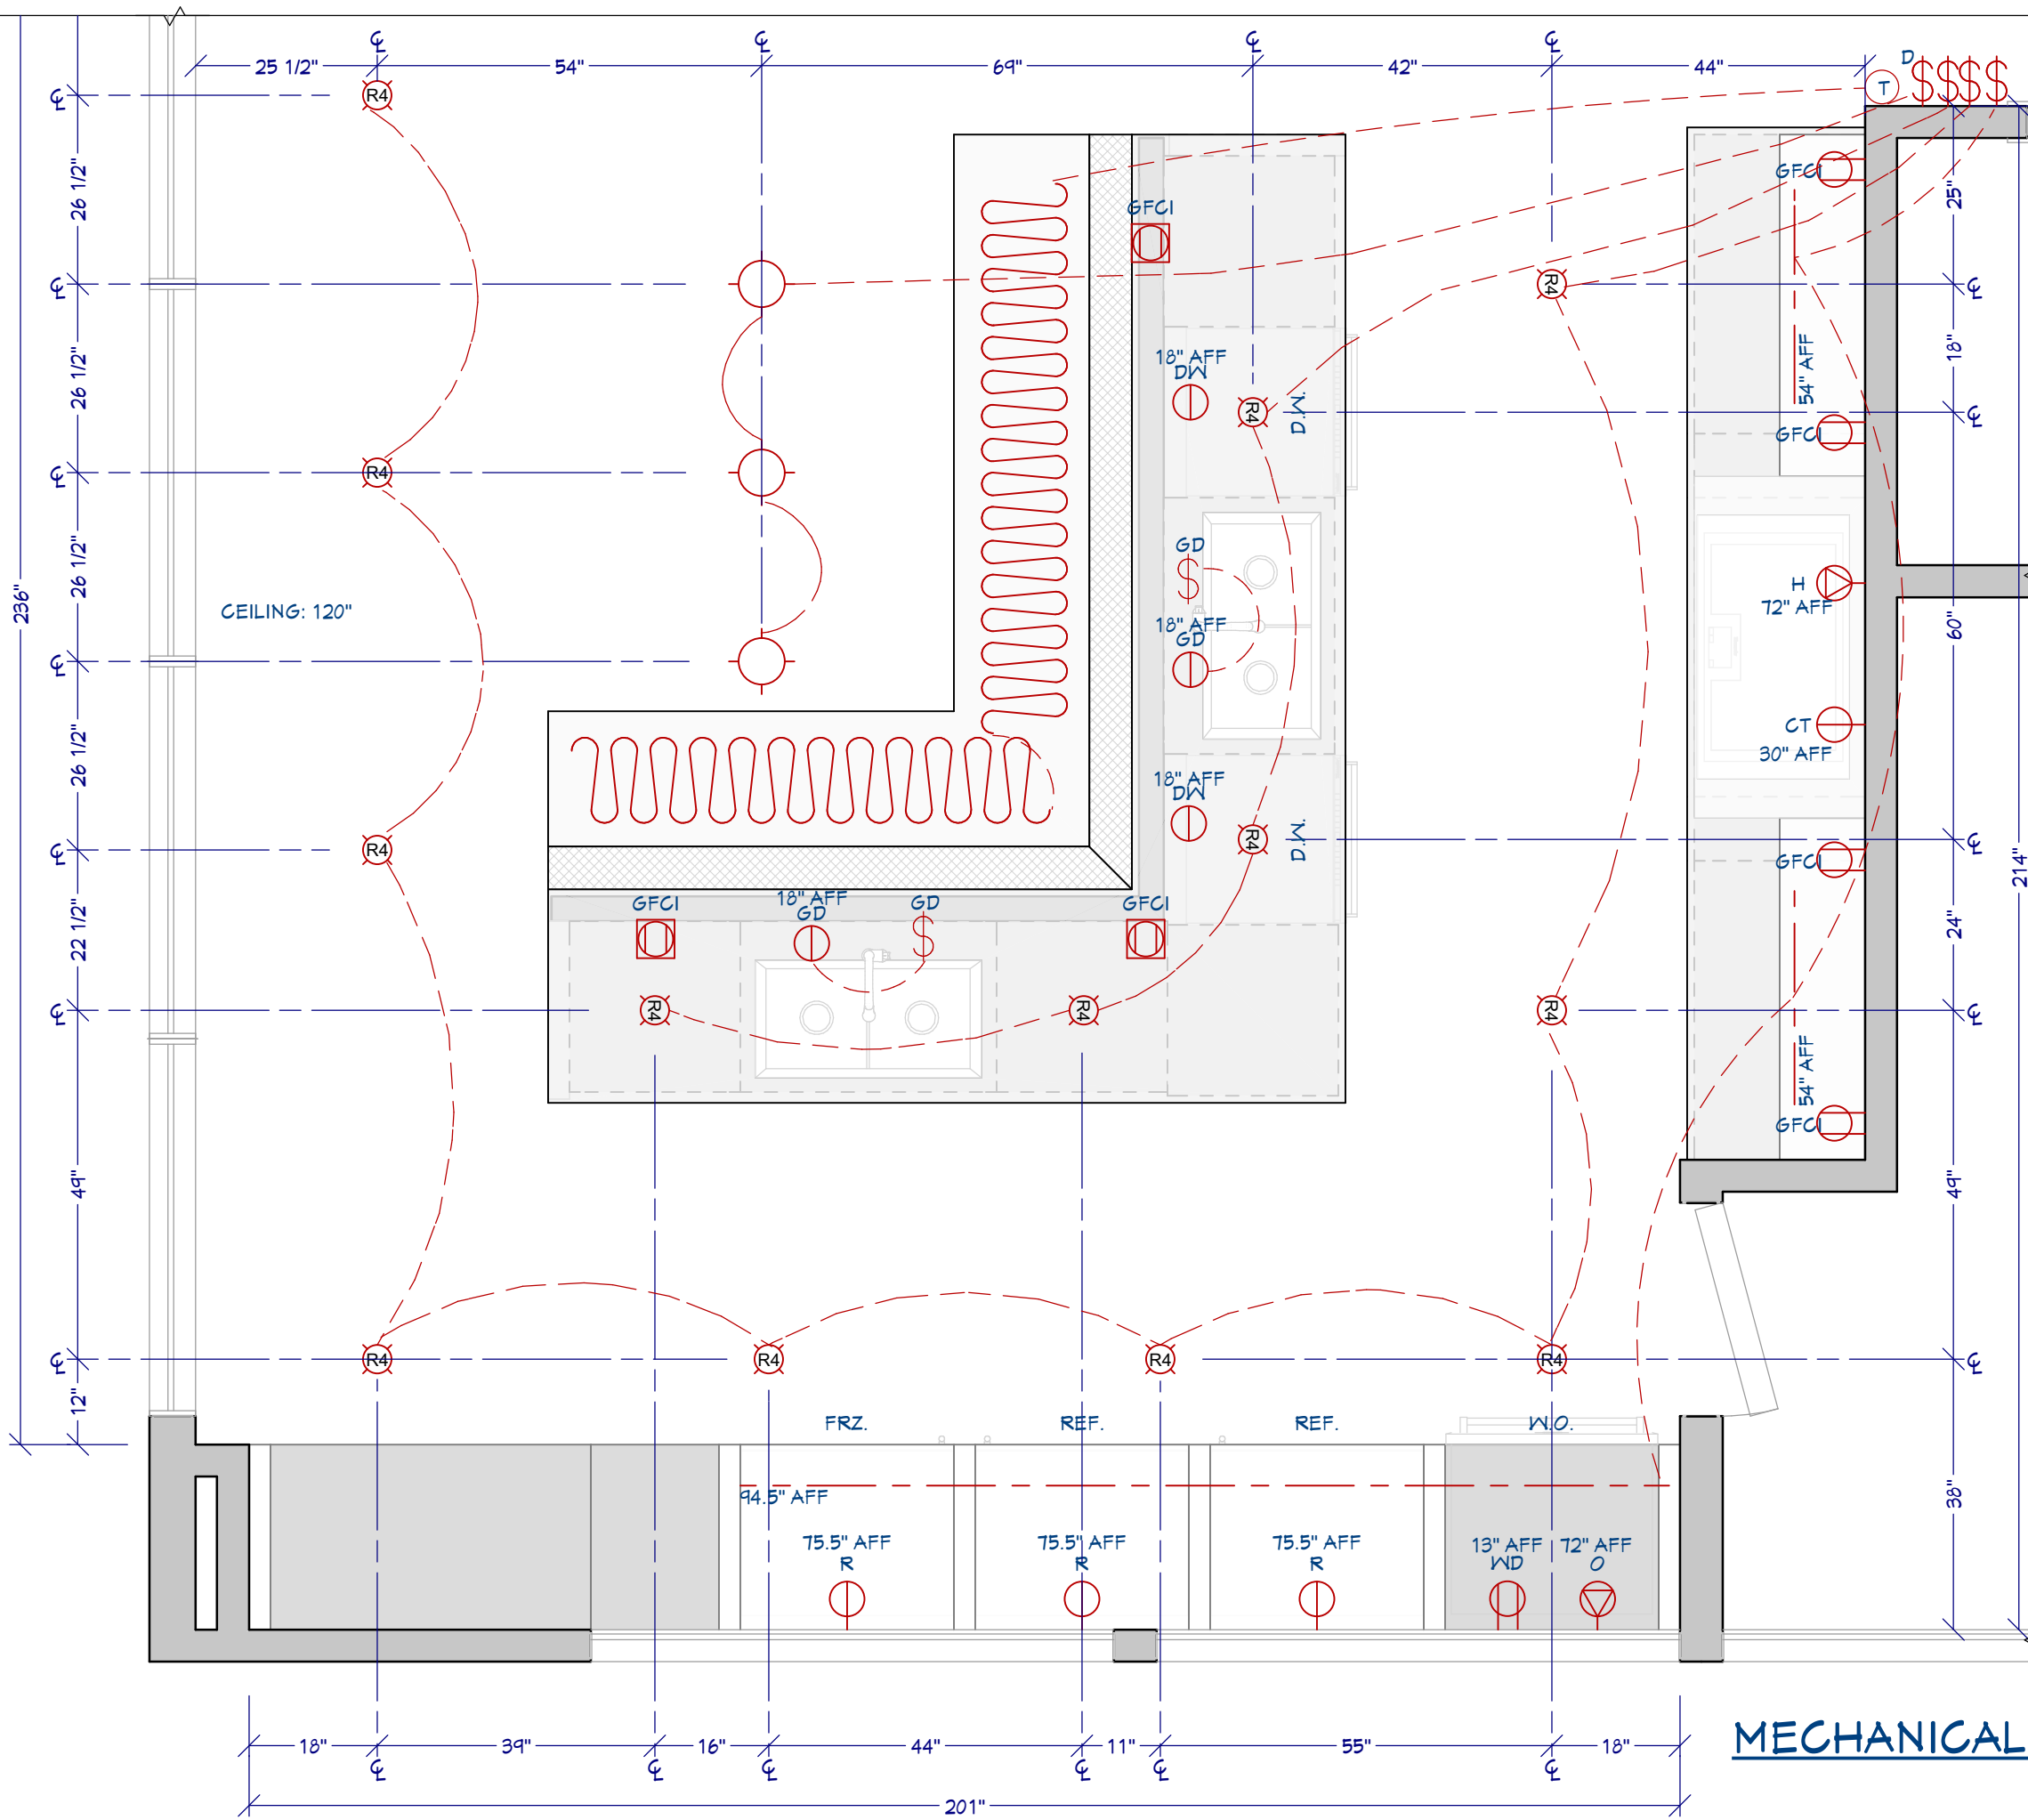

- ### MECHANICAL LEGEND:
- 4" L.E.D RECESSED CAN LIGHT BRAND ABC; MDL. 123
 - PENDANT LIGHT BRAND ABC; MDL. 123
 - L.E.D. STRIP LIGHTING W/ INTEGRATED TRANSFORMER BRAND ABC; MDL. 123
 - 24" DISHWASHER BRAND ABC; MDL. 123; 120V
 - GARBAGE DISPOSAL, BRAND ABC; MDL. 123; 120V
 - 42" INDUCTION COOKTOP BRAND ABC; MDL. 123; 240V
 - 48" CUSTOM VENT HOOD EXHAUST; 900CFM, 120V
 - 30" DOUBLE OVEN BRAND ABC; MDL.123; 240V
 - 30" WARMING DRAWER BRAND ABC; MDL. 123; 120V
 - 30" REFRIG. / FREEZ. BRAND ABC; MDL. 123; 120V
 - GROUND FAULT CIRCUIT INTERRUPTER (GFCI); 120V
 - SURFACE MOUNTED POP-UP GROUND FAULT CIRCUIT INTERRUPTER (GFCI); 120V
 - SINGLE POLE SWITCH
 - SINGLE POLE DIMMER SWITCH
 - 3-WAY SWITCH
 - BATCH FEED GARBAGE DISPOSAL SWITCH
 - THERMOSTAT FOR RADIANT FLOOR HEAT
 - BENCH SEAT RADIANT HEATING BRAND ABC; MDL. 123; 120V
- *ALL SWITCHES AND RECEPTACLES 48" ABOVE FINISHED FLOOR (AFF) UNLESS NOTED

MECHANICAL PLAN
1/2" = 1'

K-3

DATE: 7/14/2017

SCALE: SEE VIEW

MECHANICAL PLAN


PROJECT DESCRIPTION: NKBA Study Guide: Large Kitchen

DESIGNER: Elma Gardner, CMKBD, CID By Design

DRAWINGS PROVIDED BY: ams

Chief Architect Software

chiefarchitect.com 800.292.3400

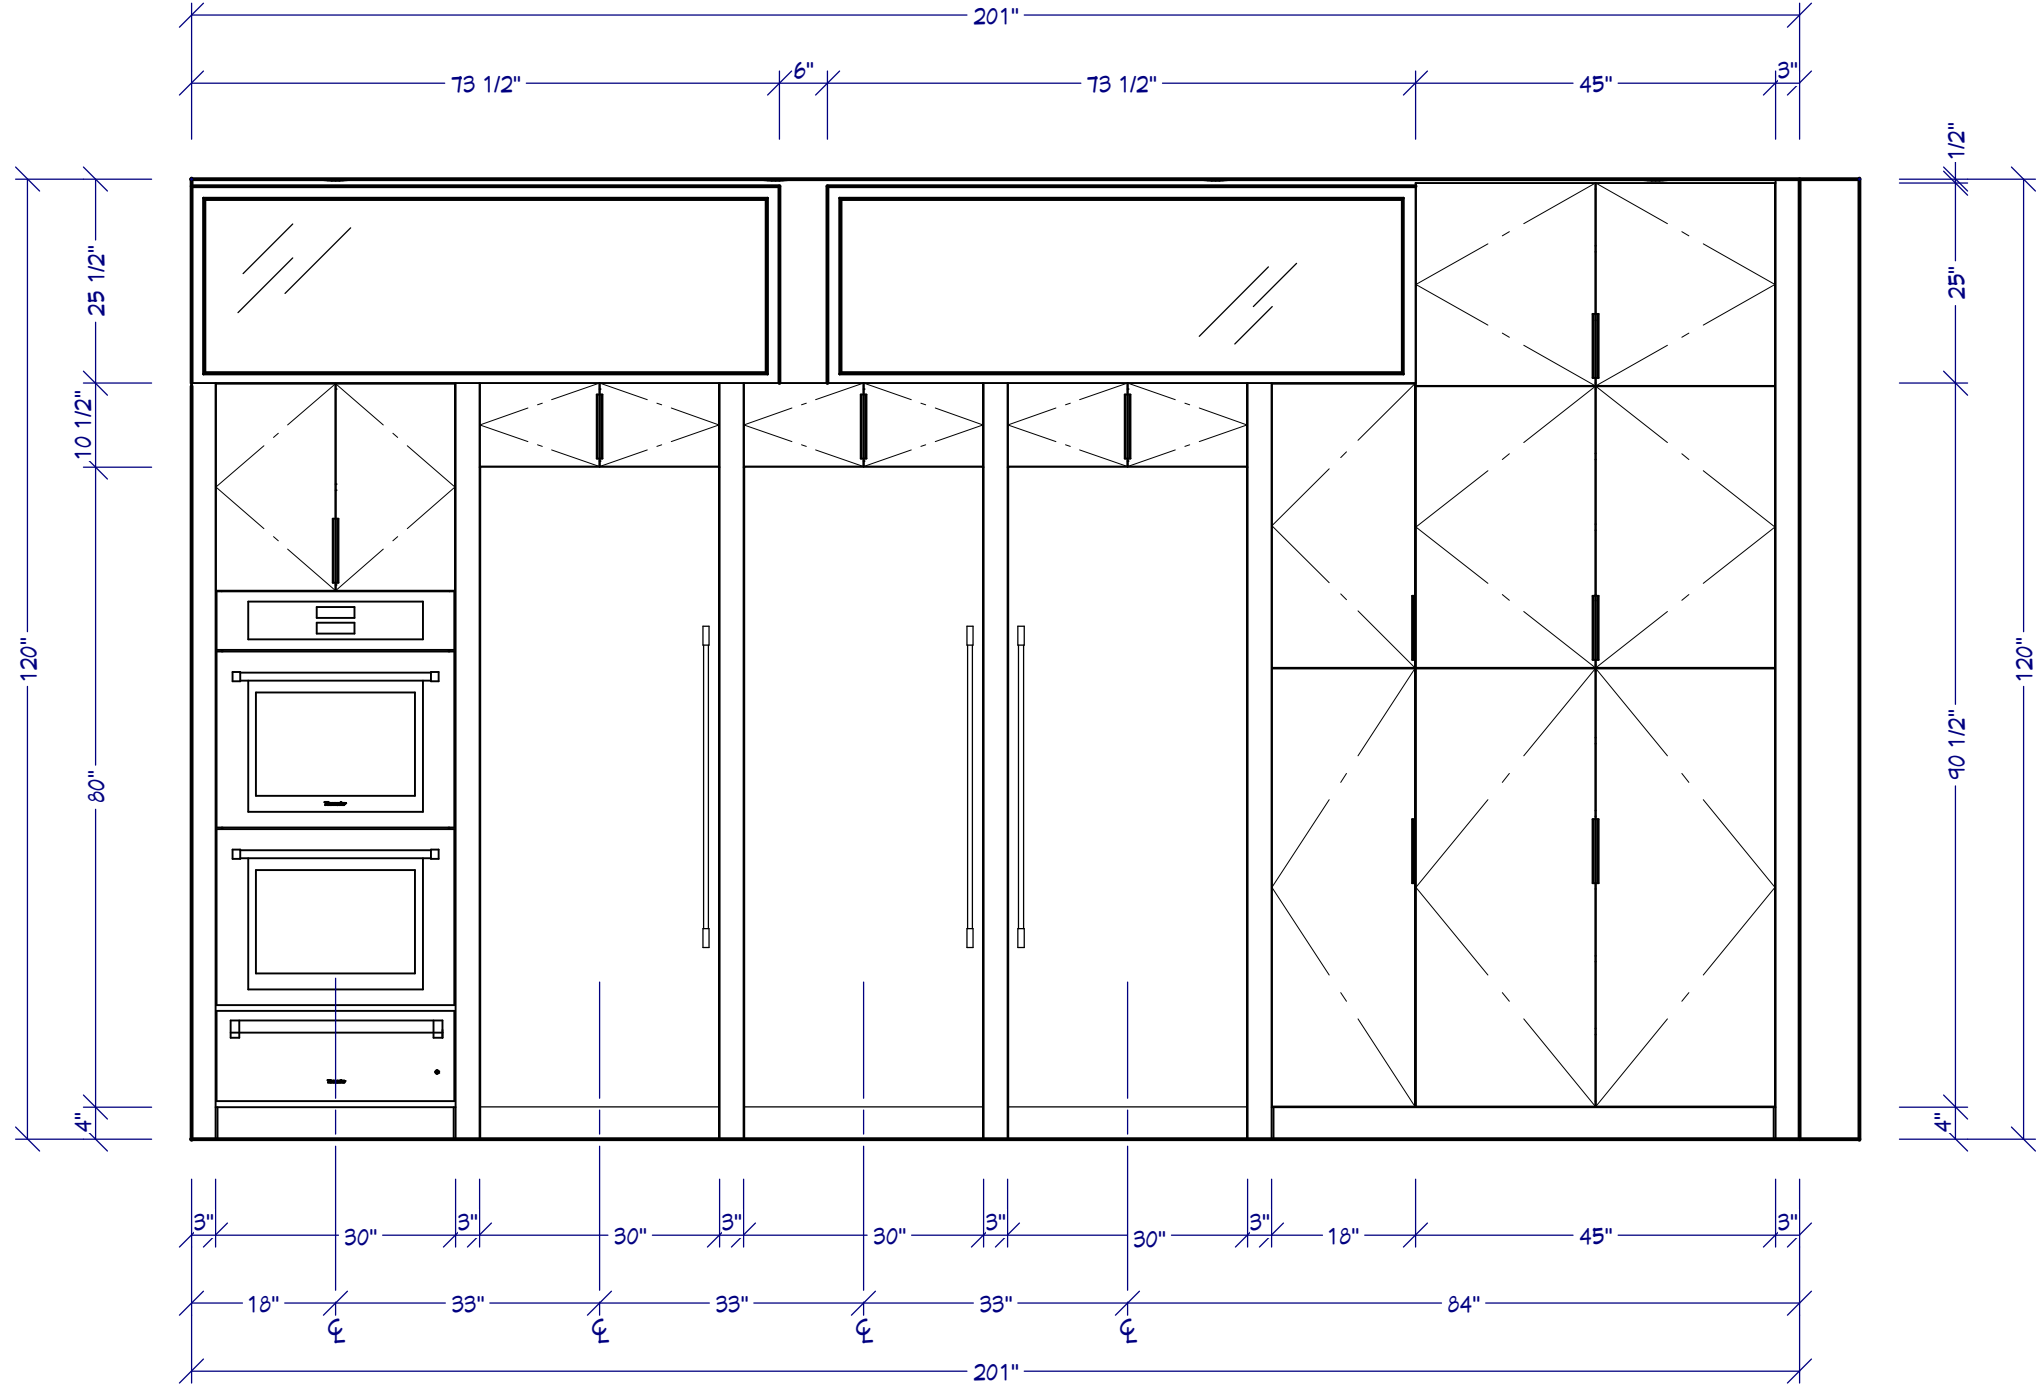


A


ELEVATION A

1/2" = 1'



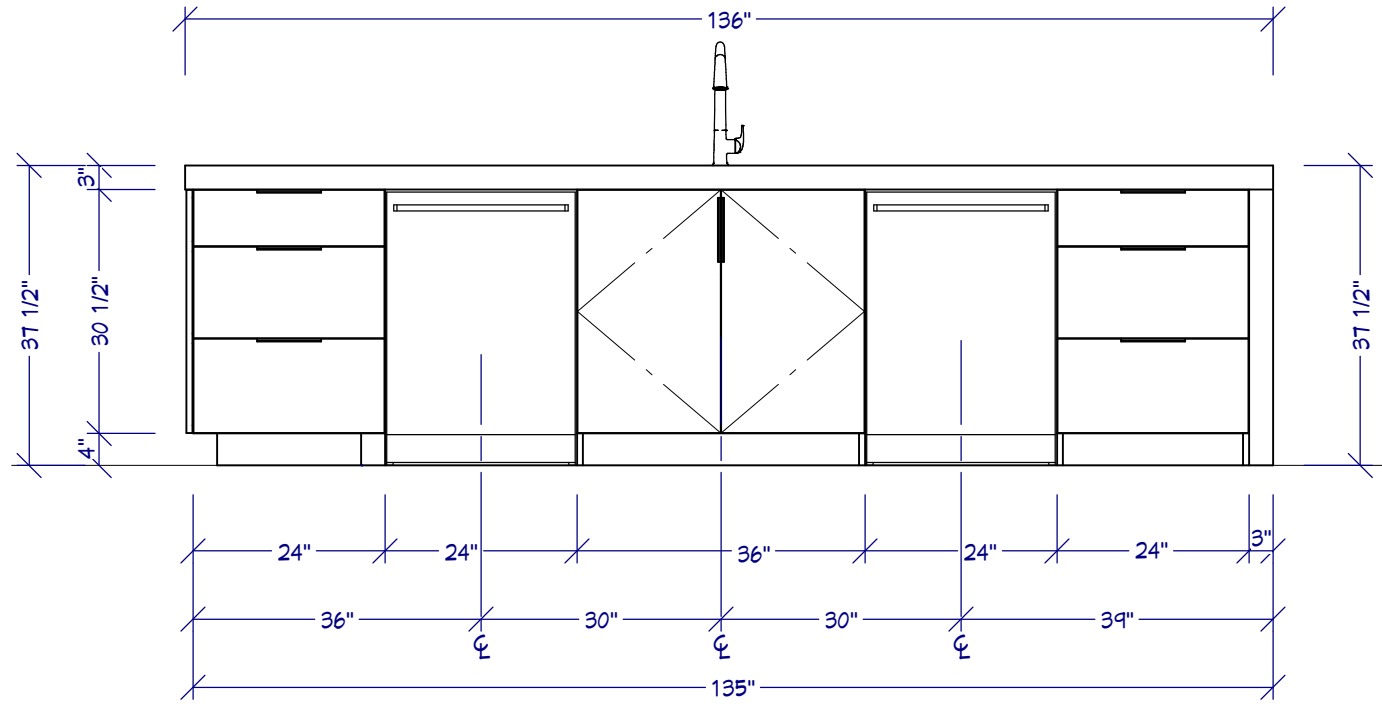

ELEVATION C
1/2" = 1'

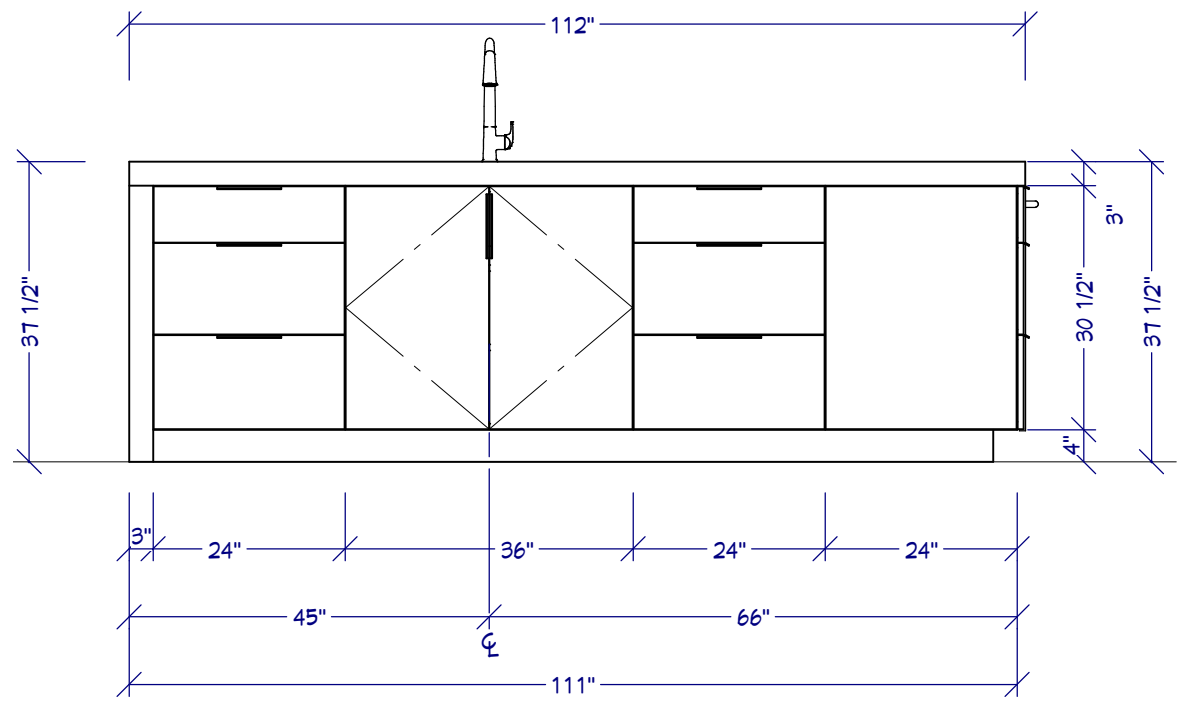

ELEVATION D
1/2" = 1'



PERSPECTIVE WATERCOLOR

NO SCALE

DRAWINGS PROVIDED BY: ams

Chief Architect Software
chiefarchitect.com
800.292.3400

DESIGNER:

Elma Gardner, CMKBD, CID
By Design

PROJECT DESCRIPTION:

NKBA Study Guide:
Large Kitchen

SHEET TITLE:

PERSPECTIVE

SCALE:

SEE VIEW

DATE:

7/14/2017

K-7



FINAL PHOTOGRAPHY

NO SCALE



K-8

DATE:
7/14/2017

SCALE:
SEE VIEW

SHEET TITLE:
FINAL PHOTOS

PROJECT DESCRIPTION:
NKBA Study Guide:
Large Kitchen

DESIGNER:
Elma Gardner, CMKBD, CID
By Design

DRAWINGS PROVIDED BY: ams

Chief Architect Software
chiefarchitect.com
800.292.3400

CA