




NKBA STUDY GUIDE: POWDER ROOM

design by:

Lori Carroll - Lori Carroll Associates

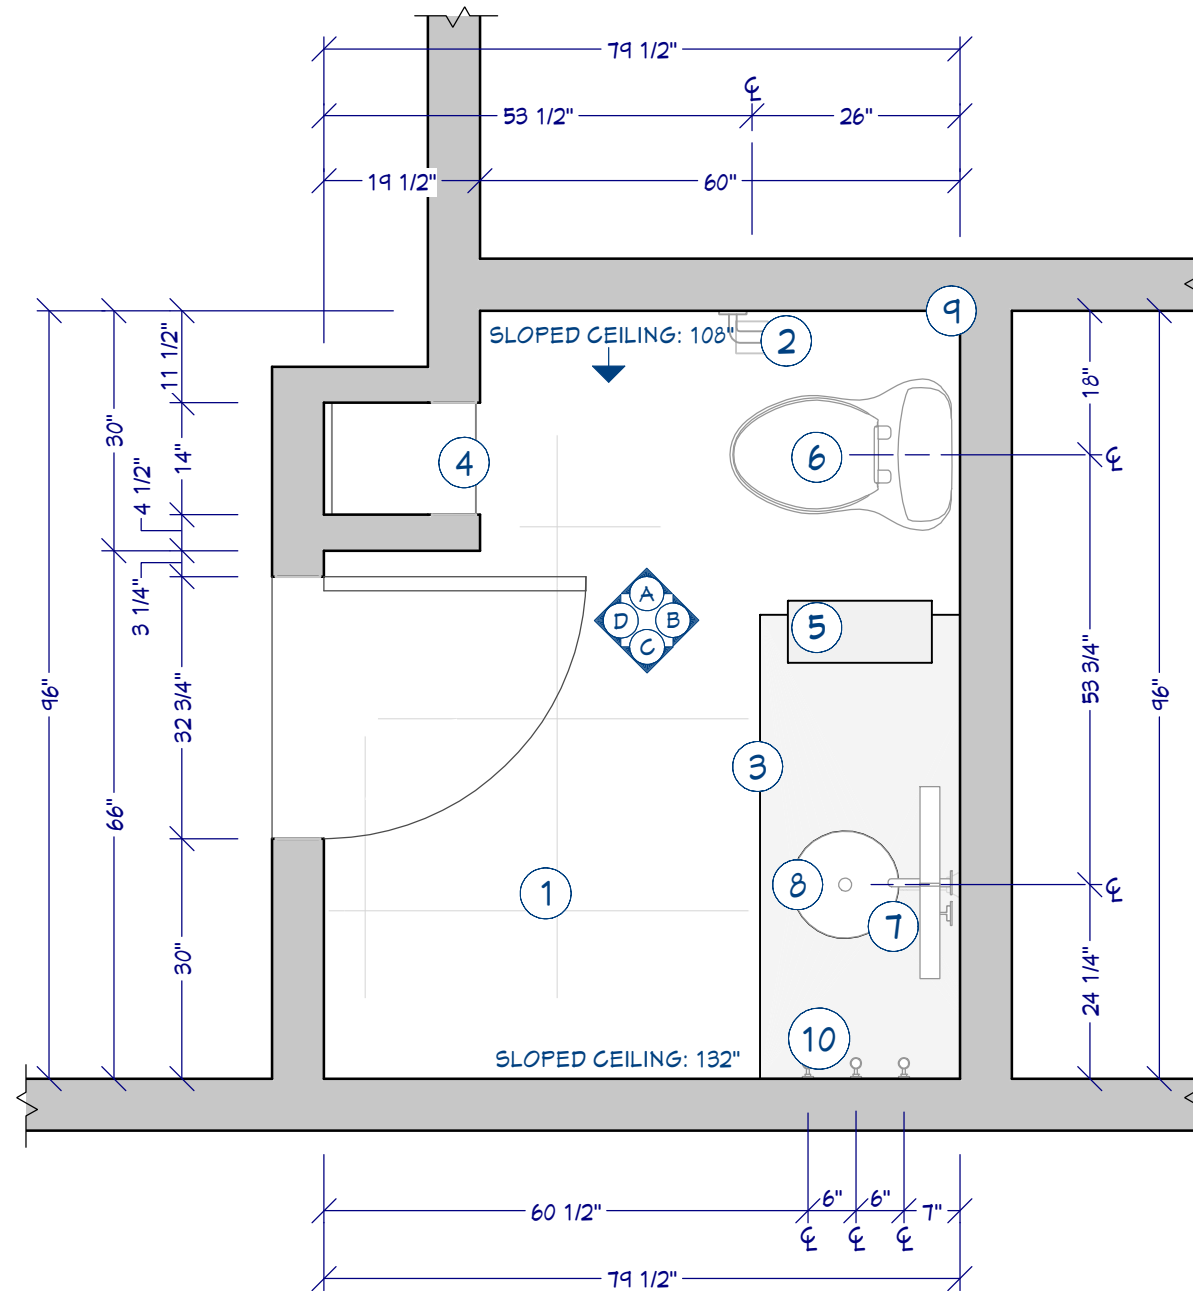


FLOOR PLAN


1/2" = 1'

FLOOR PLAN SPECIFICATION:

- ① SLIP RESISTANT FLOORING BRAND ABC; 23 3/8" x 23 3/8" TILES
- ② TISSUE HOLDER BRAND ABC; MDL. 123
- ③ GRANITE COUNTER BRAND ABC; 12" SQUARE MITERED EASED EDGE
- ④ CUSTOM TEAK WALL CABINET
- ⑤ CUSTOM STAINLESS STEEL COUNTER SUPPORT
- ⑥ TOILET BRAND ABC; MDL. 234
- ⑦ WALL MOUNT FAUCET BRAND ABC; MDL. 345
- ⑧ UNDERMOUNT SINK BRAND ABC; MDL. 123
- ⑨ TEAK WALL TREATMENT; 2" x 12" TILES
- ⑩ TOWEL RINGS BRAND ABC; MDL. 234

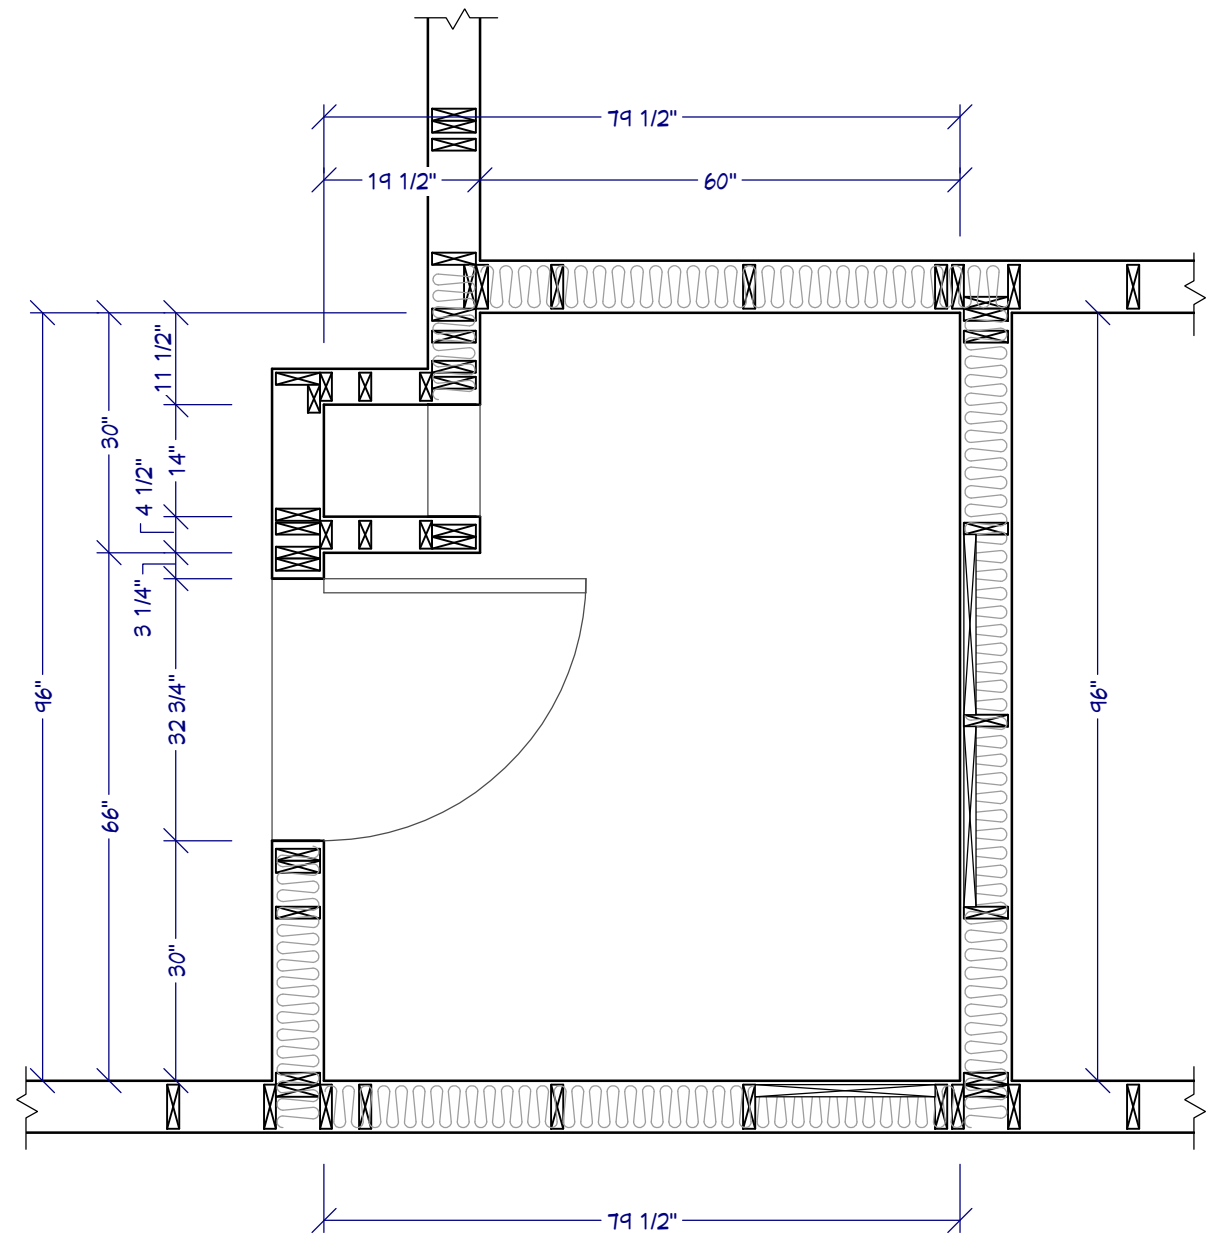

CONSTRUCTION LEGEND:

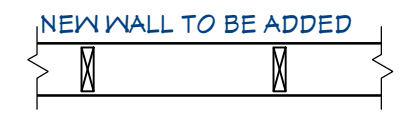

CONSTRUCTION PLAN

1/2" = 1'

DRAWINGS PROVIDED BY: ams
 Chief Architect Software
 chiefarchitect.com
 800.482.4433

DESIGNER:
 Lori Carroll
 Lori Carroll Associates


PROJECT DESCRIPTION:
 NKBA Study Guide:
 Powder Room

SHEET TITLE:
CONSTRUCTION PLAN

SCALE:
 SEE VIEW


DATE:
 8/1/2017

B-2

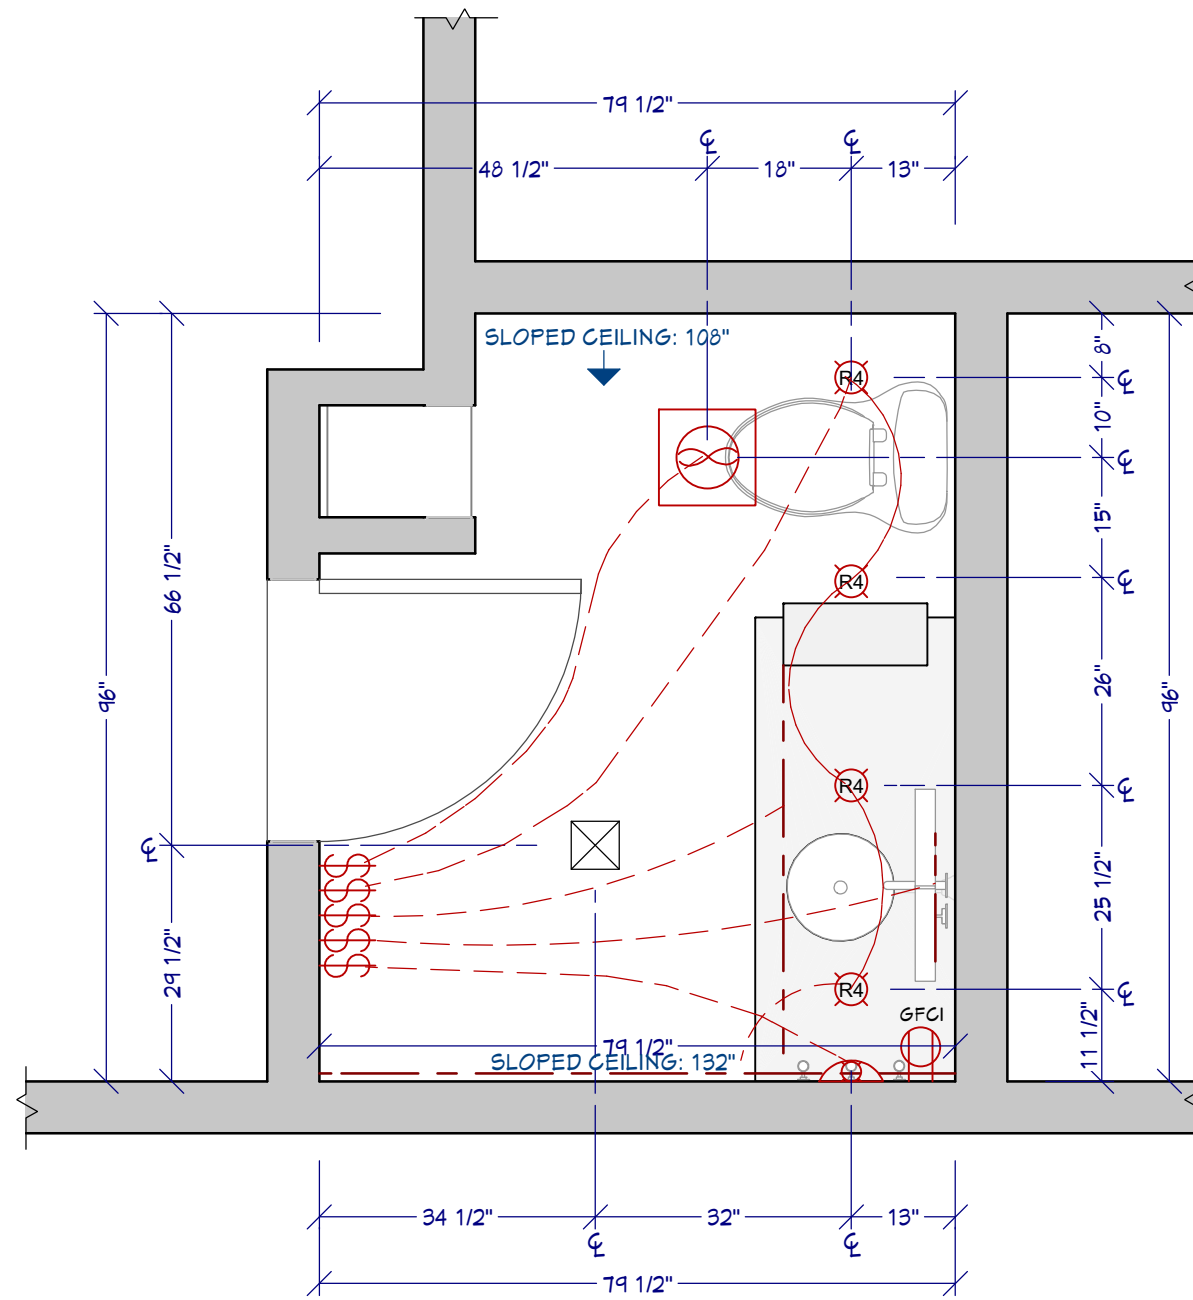


MECHANICAL PLAN
1/2" = 1'


MECHANICAL LEGEND:

-  4" RECESSED LIGHT
-  SONNEMAN SCONCE; 3662.23
-  WAC L.E.D. TAPE LIGHT
-  EXHAUST FAN; 80CFM
-  SINGLE POLE SWITCH
-  GFCI
GROUND FAULT CIRCUIT INTERRUPTER
-  HVAC SUPPLY


ALL SWITCHES AND RECEPTACLES ARE MOUNTED 48" AT TOP OF SWITCH PLATE ABOVE FINISHED FLOOR (AFF) UNLESS OTHERWISE NOTED

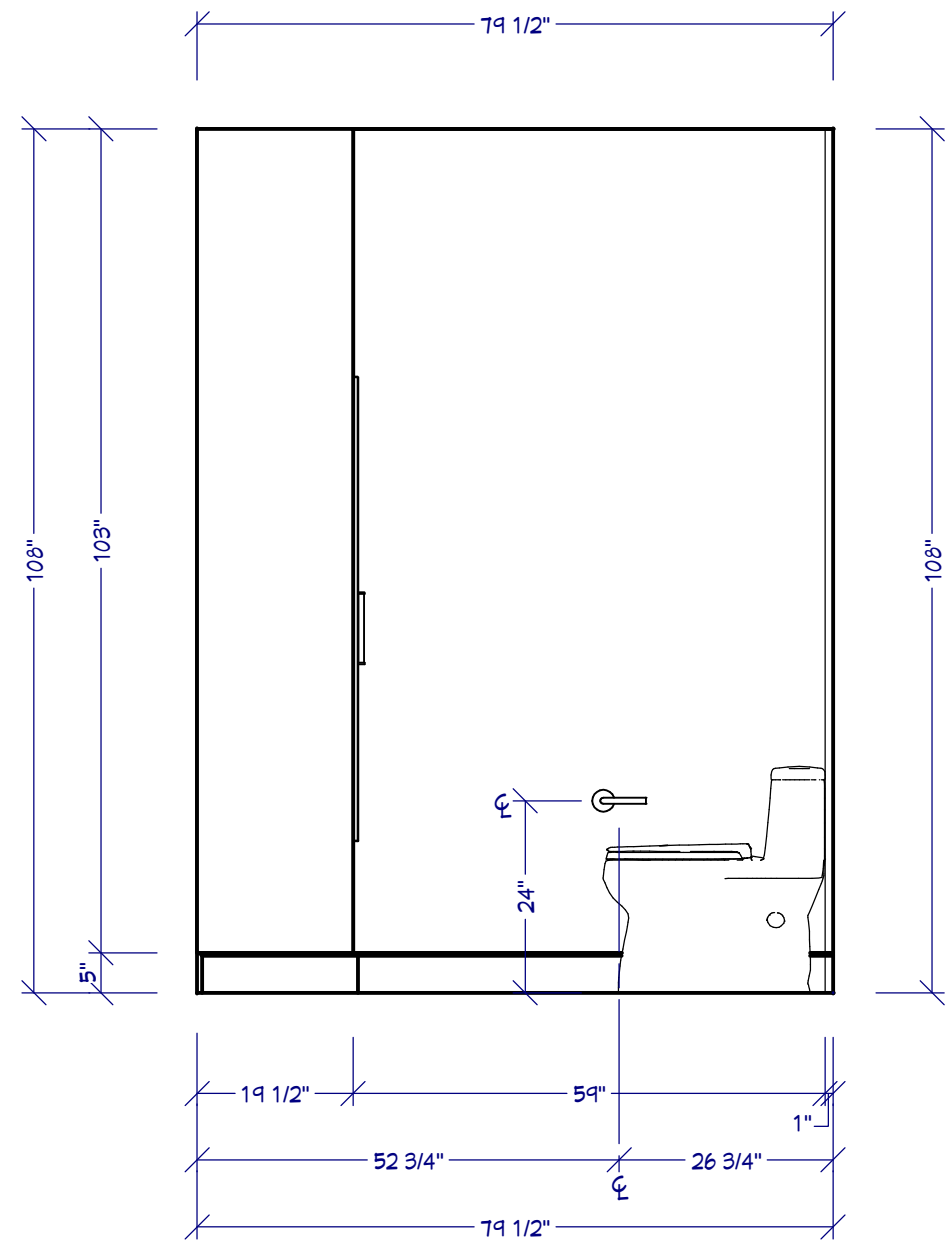


A ELEVATION A
1/2" = 1'

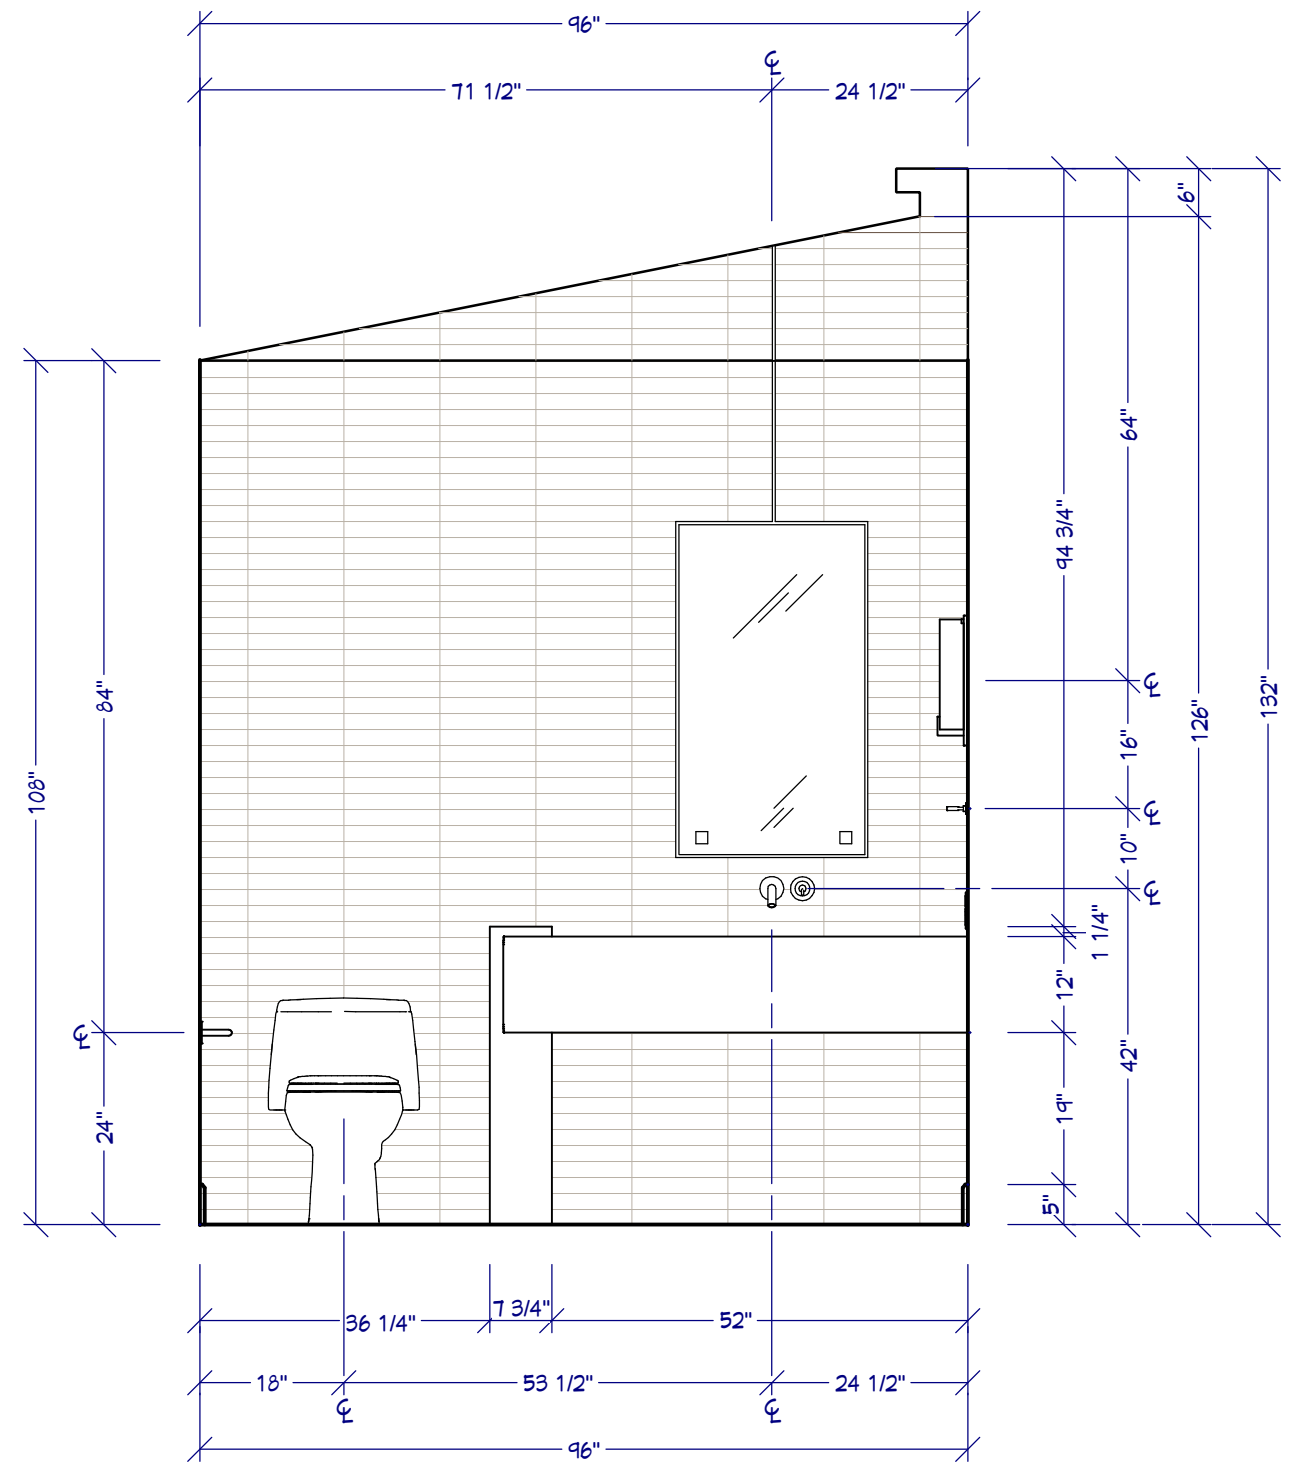

B ELEVATION B
1/2" = 1'

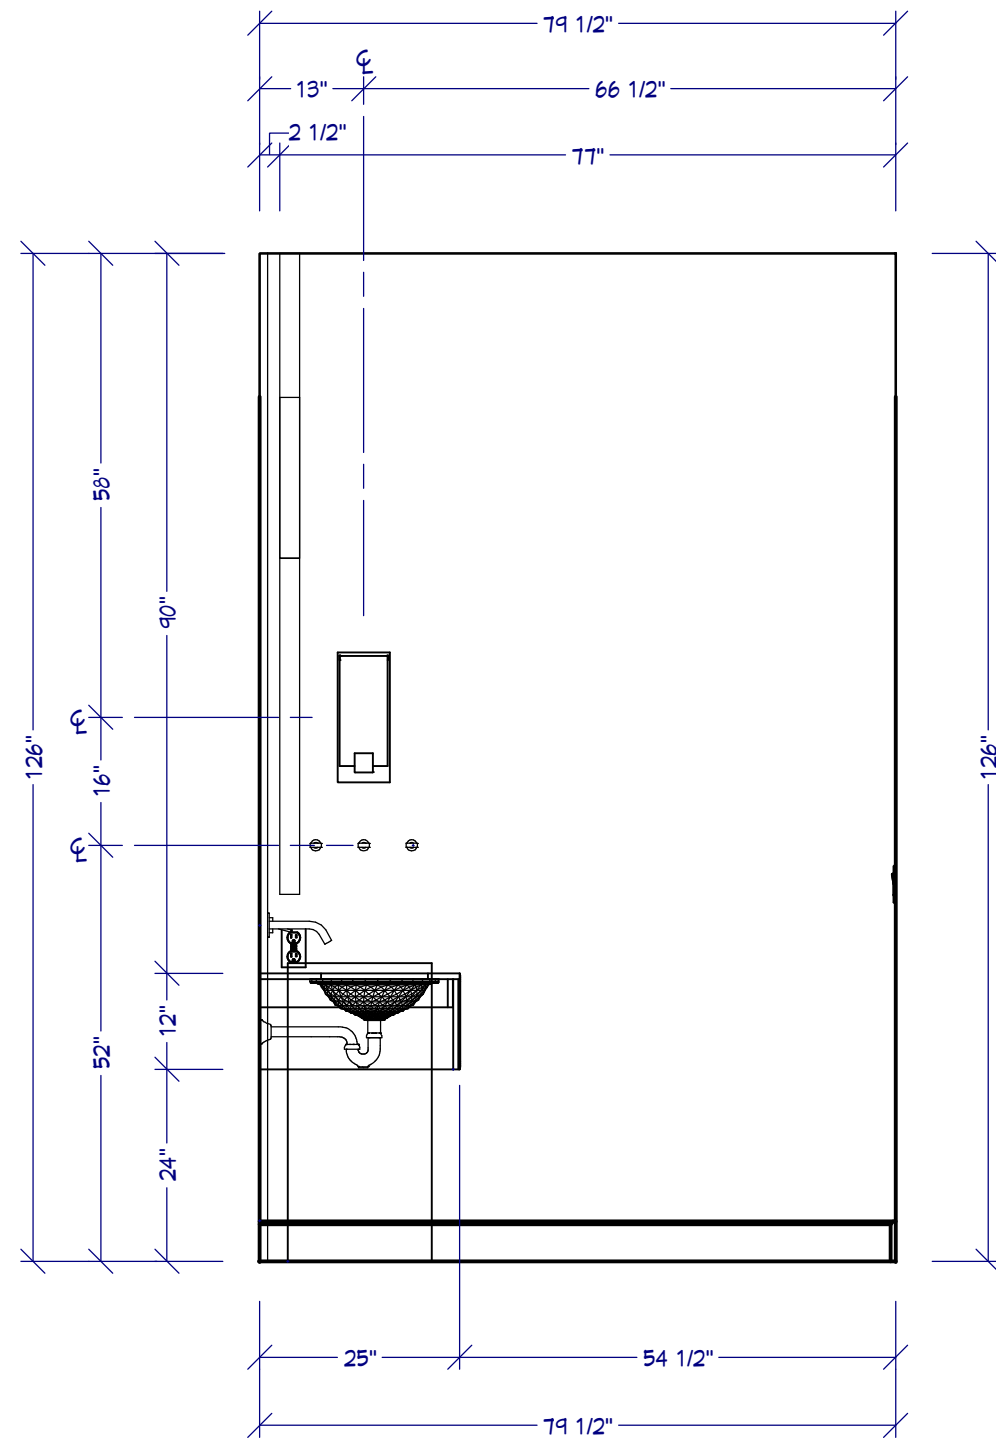

C ELEVATION C
1/2" = 1'

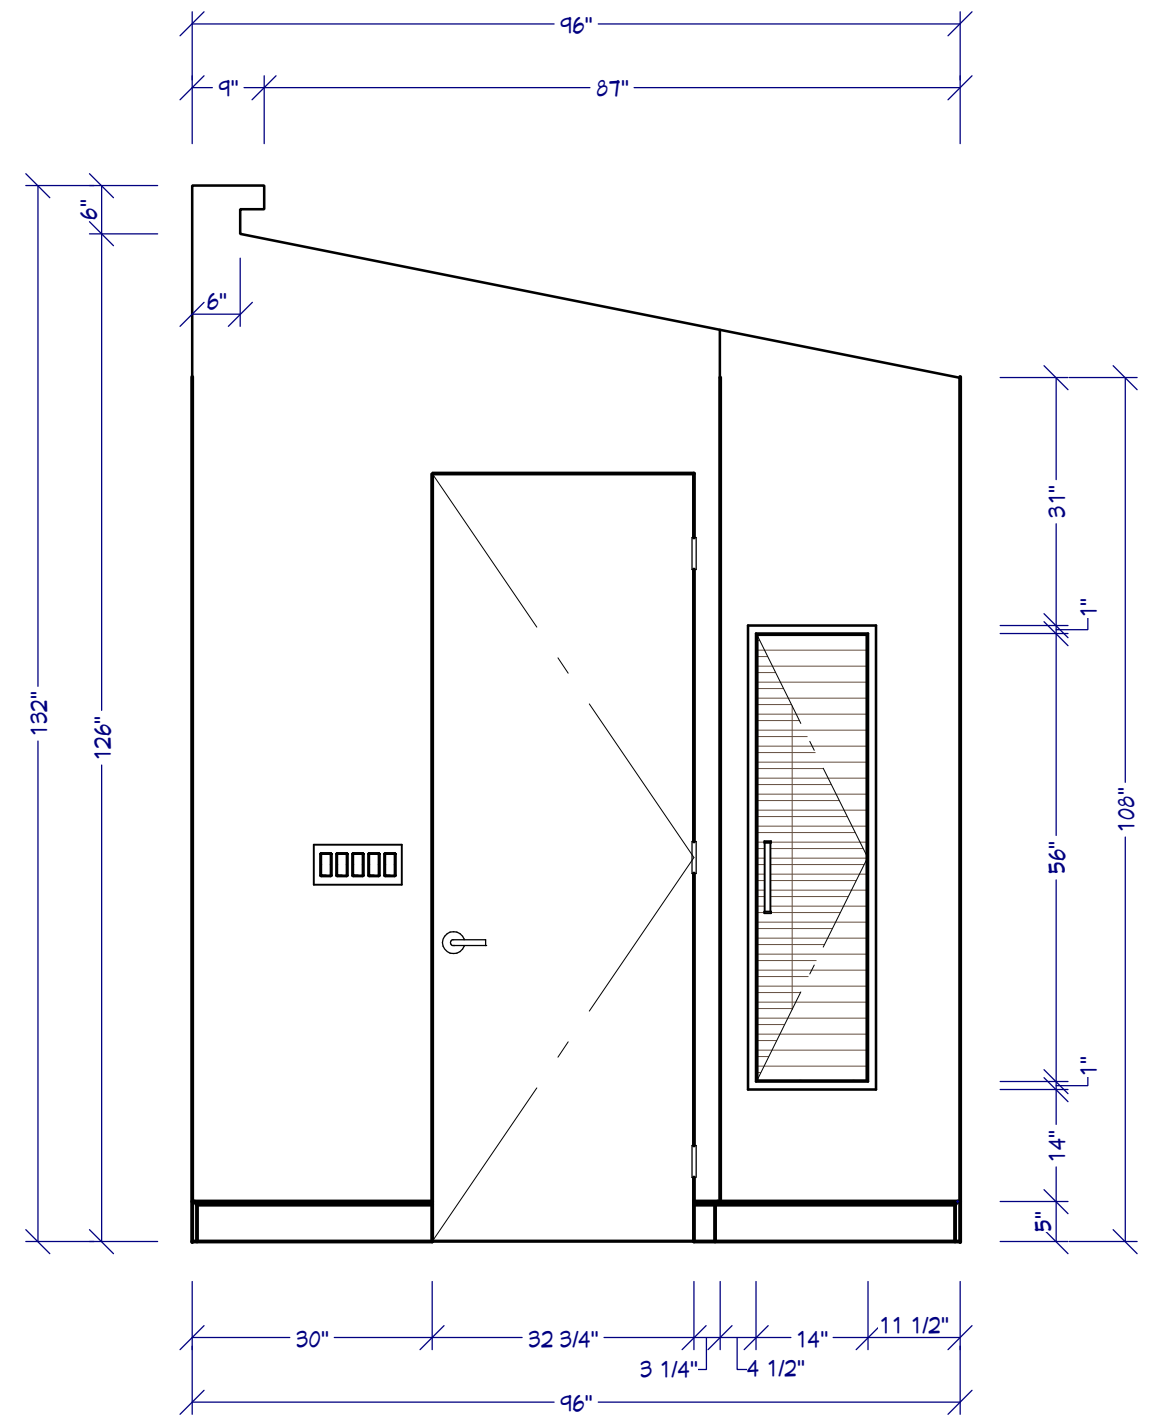

D ELEVATION D
1/2" = 1'



PERSPECTIVE WATERCOLOR
NO SCALE

 DRAWINGS PROVIDED BY: ams
Chief Architect Software
chiefarchitect.com
800.482.4433

DESIGNER:
Lori Carroll
Lori Carroll Associates

PROJECT DESCRIPTION:
NKBA Study Guide:
Powder Room

SHEET TITLE:
PERSPECTIVE

SCALE:
SEE VIEW

DATE:
8/1/2017

B-6



DRAWINGS PROVIDED BY: ams
 Chief Architect Software
 chiefarchitect.com
 800.482.4433

DESIGNER:
 Lori Carroll
 Lori Carroll Associates

PROJECT DESCRIPTION:
 NKBA Study Guide:
 Powder Room

SHEET TITLE:
 FINAL PHOTOS

SCALE:
 SEE VIEW

DATE:
 8/1/2017

B-7