

WHITE MAPLE OPTION &
OFFSET CUSTOM DOORS



SHEET NUMBER

A1

REVISION #:

3D PERSPECTIVE

SCALE: SEE VIEW

DRAWN BY: SH

DATE:


DOORS & BACKSPLASH

CHIEF ARCHITECT SAMPLE PLAN

Chief Architect
6500 N. Mineral Dr. Coeur d'Alene, Idaho
208.292.3400
chiefarchitect.com

© 2013




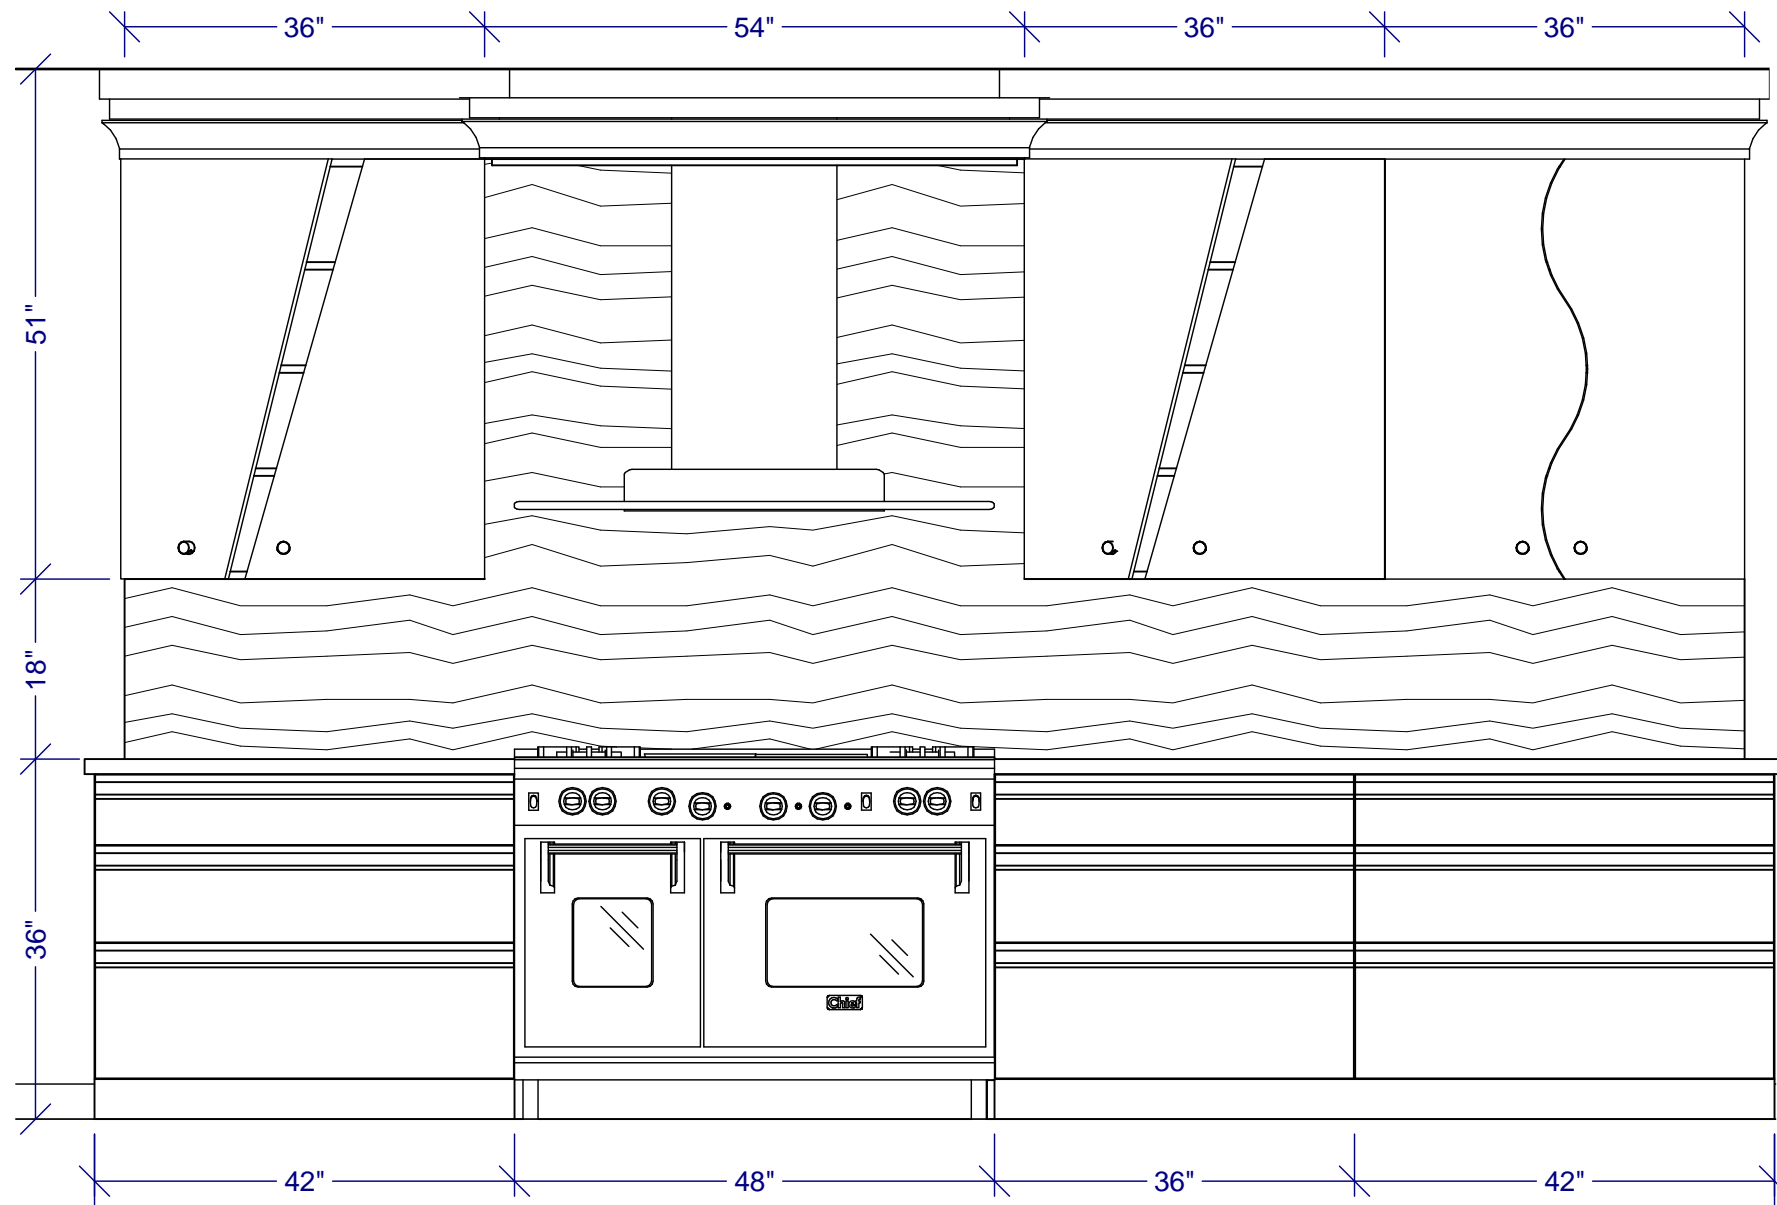

A WALL ELEVATION

CABINET MOLDING DETAILS & SPECIFICATIONS

- 1. PROFILE 001 - 1" X 1/2" W
HORZ OS 1/4"
- 2. PROFILE 35C - 3" X 2" W
- 3. PROFILE 001 - 2 1/8" X 1" W
HORZ OS 1/4" VERT OS 1/8"
- 4. PROFILE 001 - 3" X 2 1/4" W

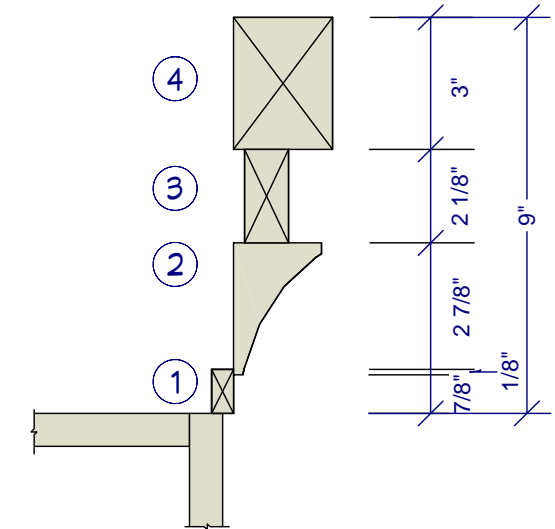

CHERRY WOOD OPTION

