



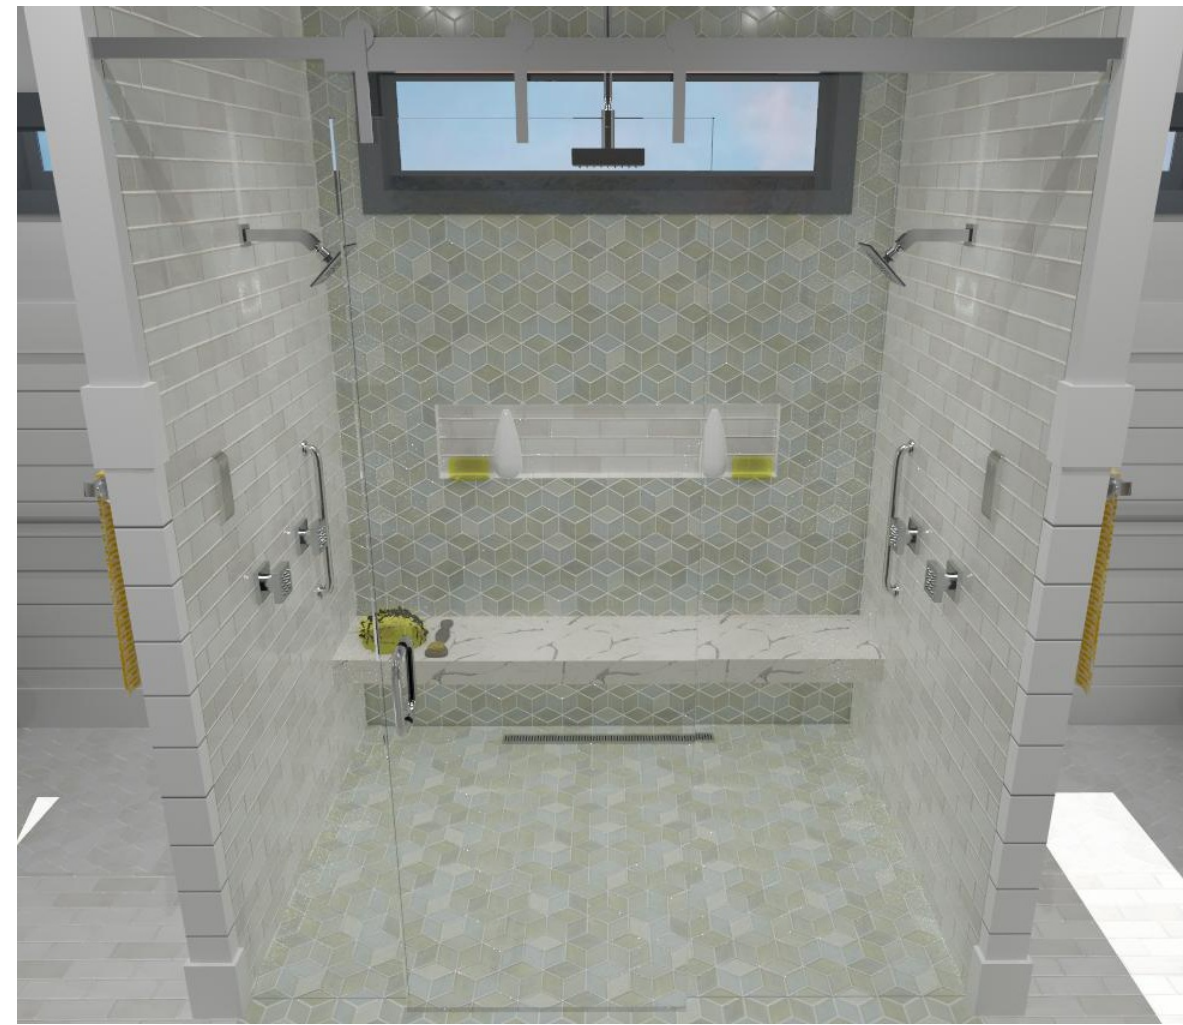

BATH SUITE RENDERS
FOR ILLUSTRATION ONLY NO SCALE

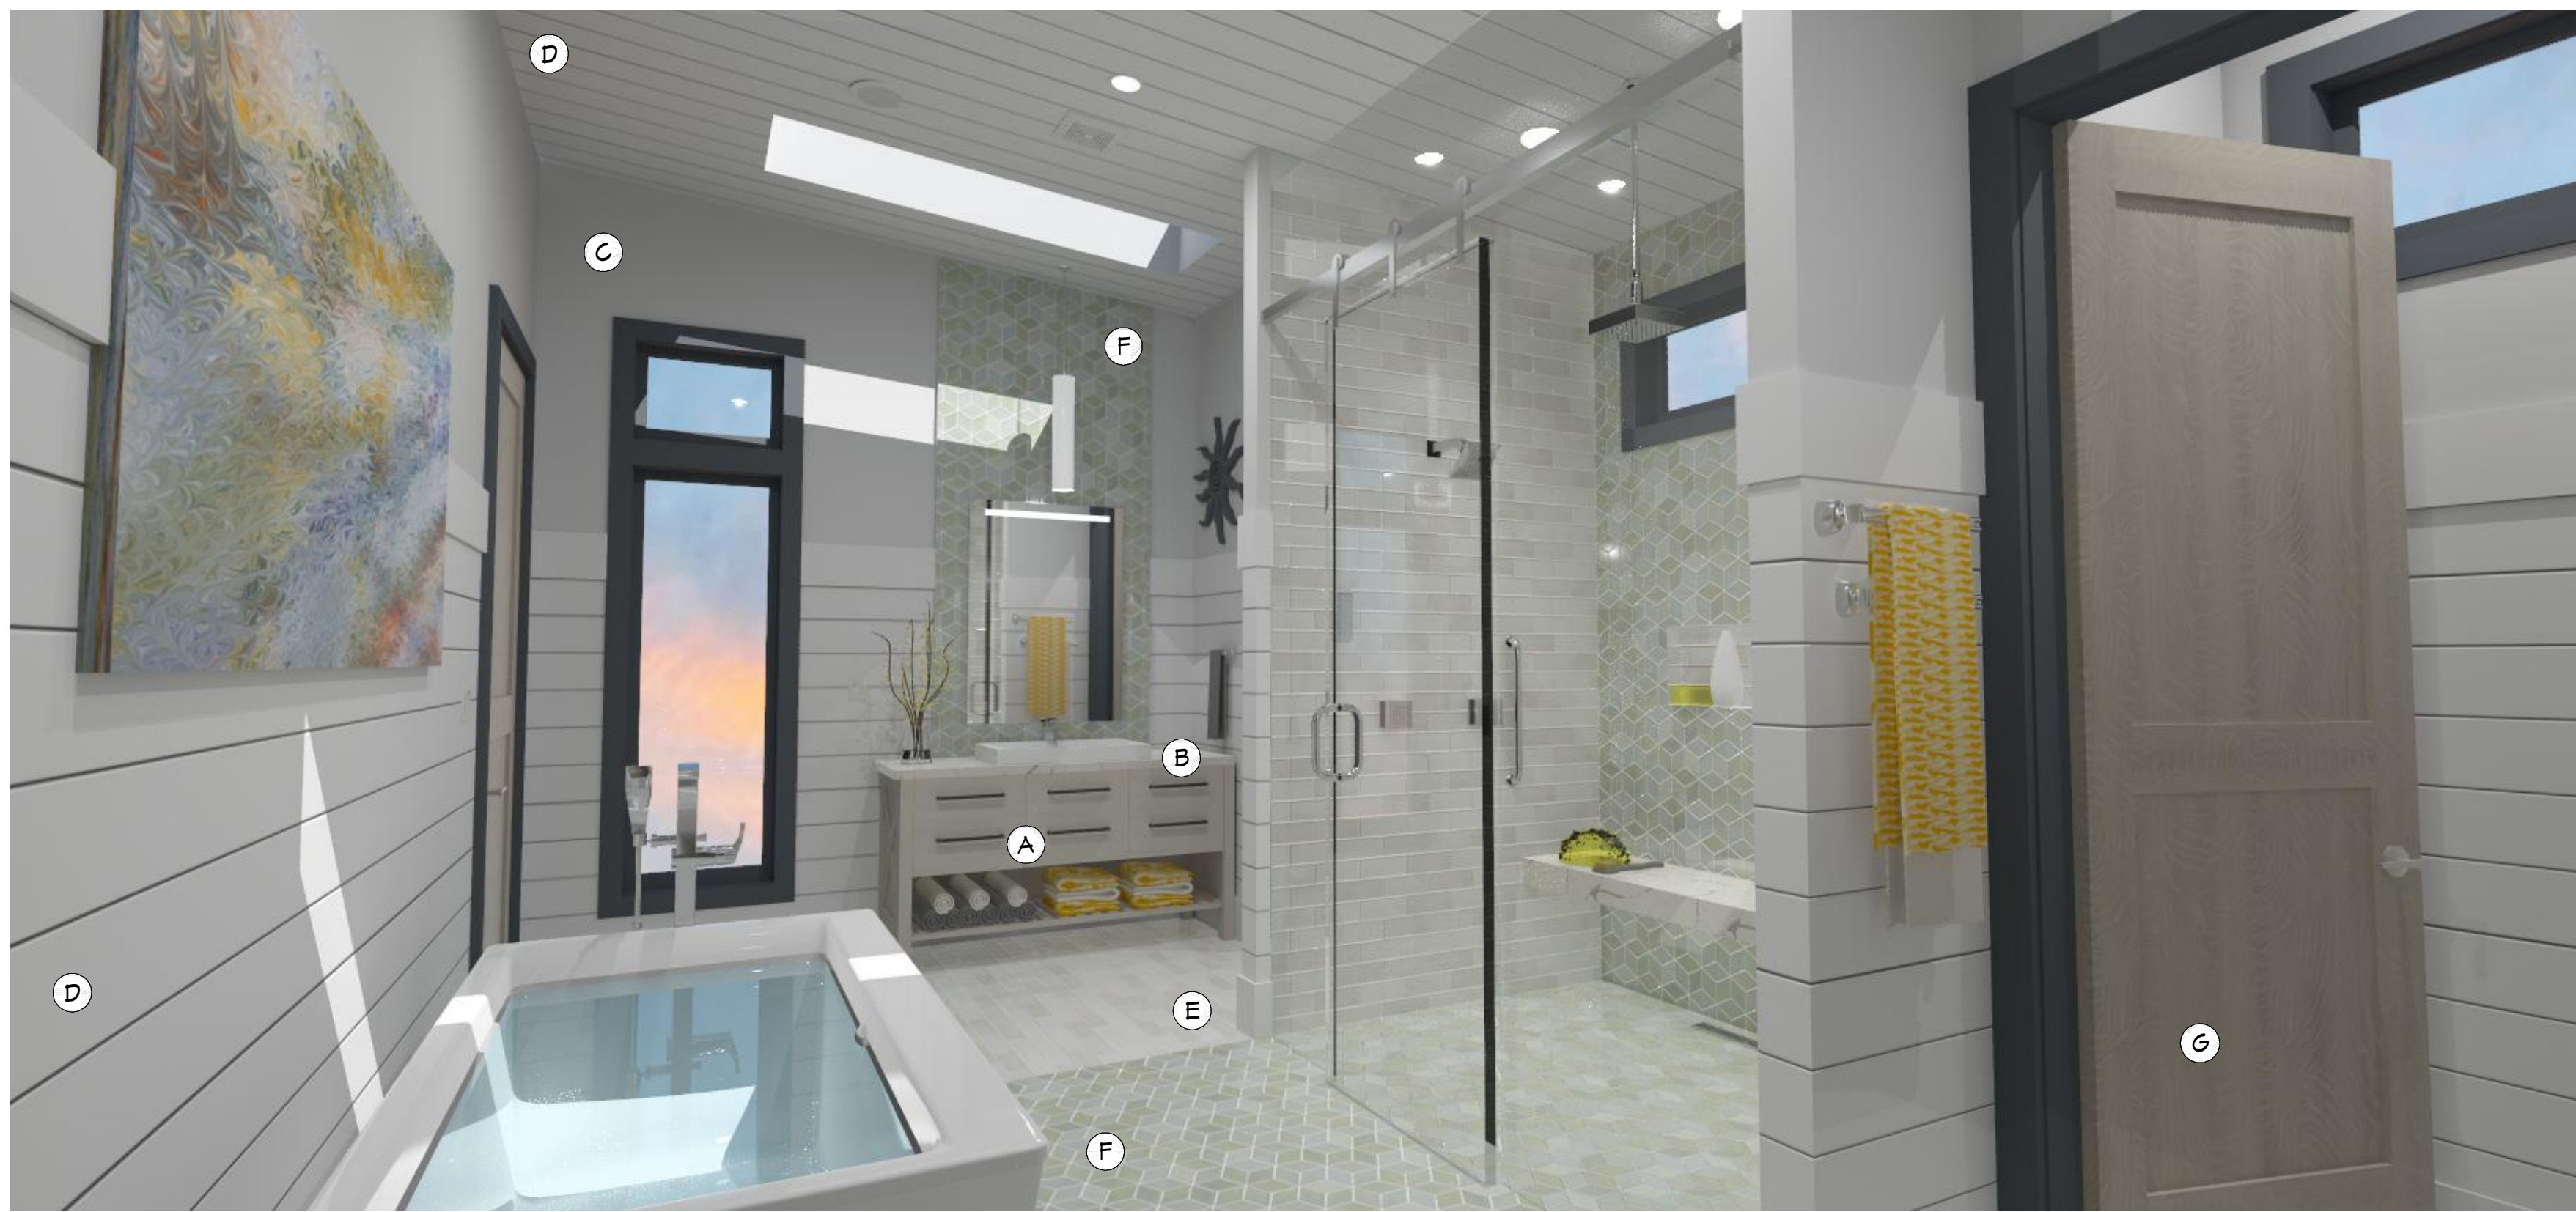

A MAPLE STAINED
BENJAMIN MOORE
AF-680

B CAMBRIA
HARROGATE



C BENJAMIN MOORE
1471 SHORELINE

D WHITE SHIPLAP


E MERCURY MOSAICS
130 WHITE - 3X6
SUBWAY

F MERCURY MOSAICS
22E BLUE OPAL -
MEDIUM DIAMONDS


G MERCURY MOSAICS
22E BLUE OPAL -
MEDIUM DIAMONDS

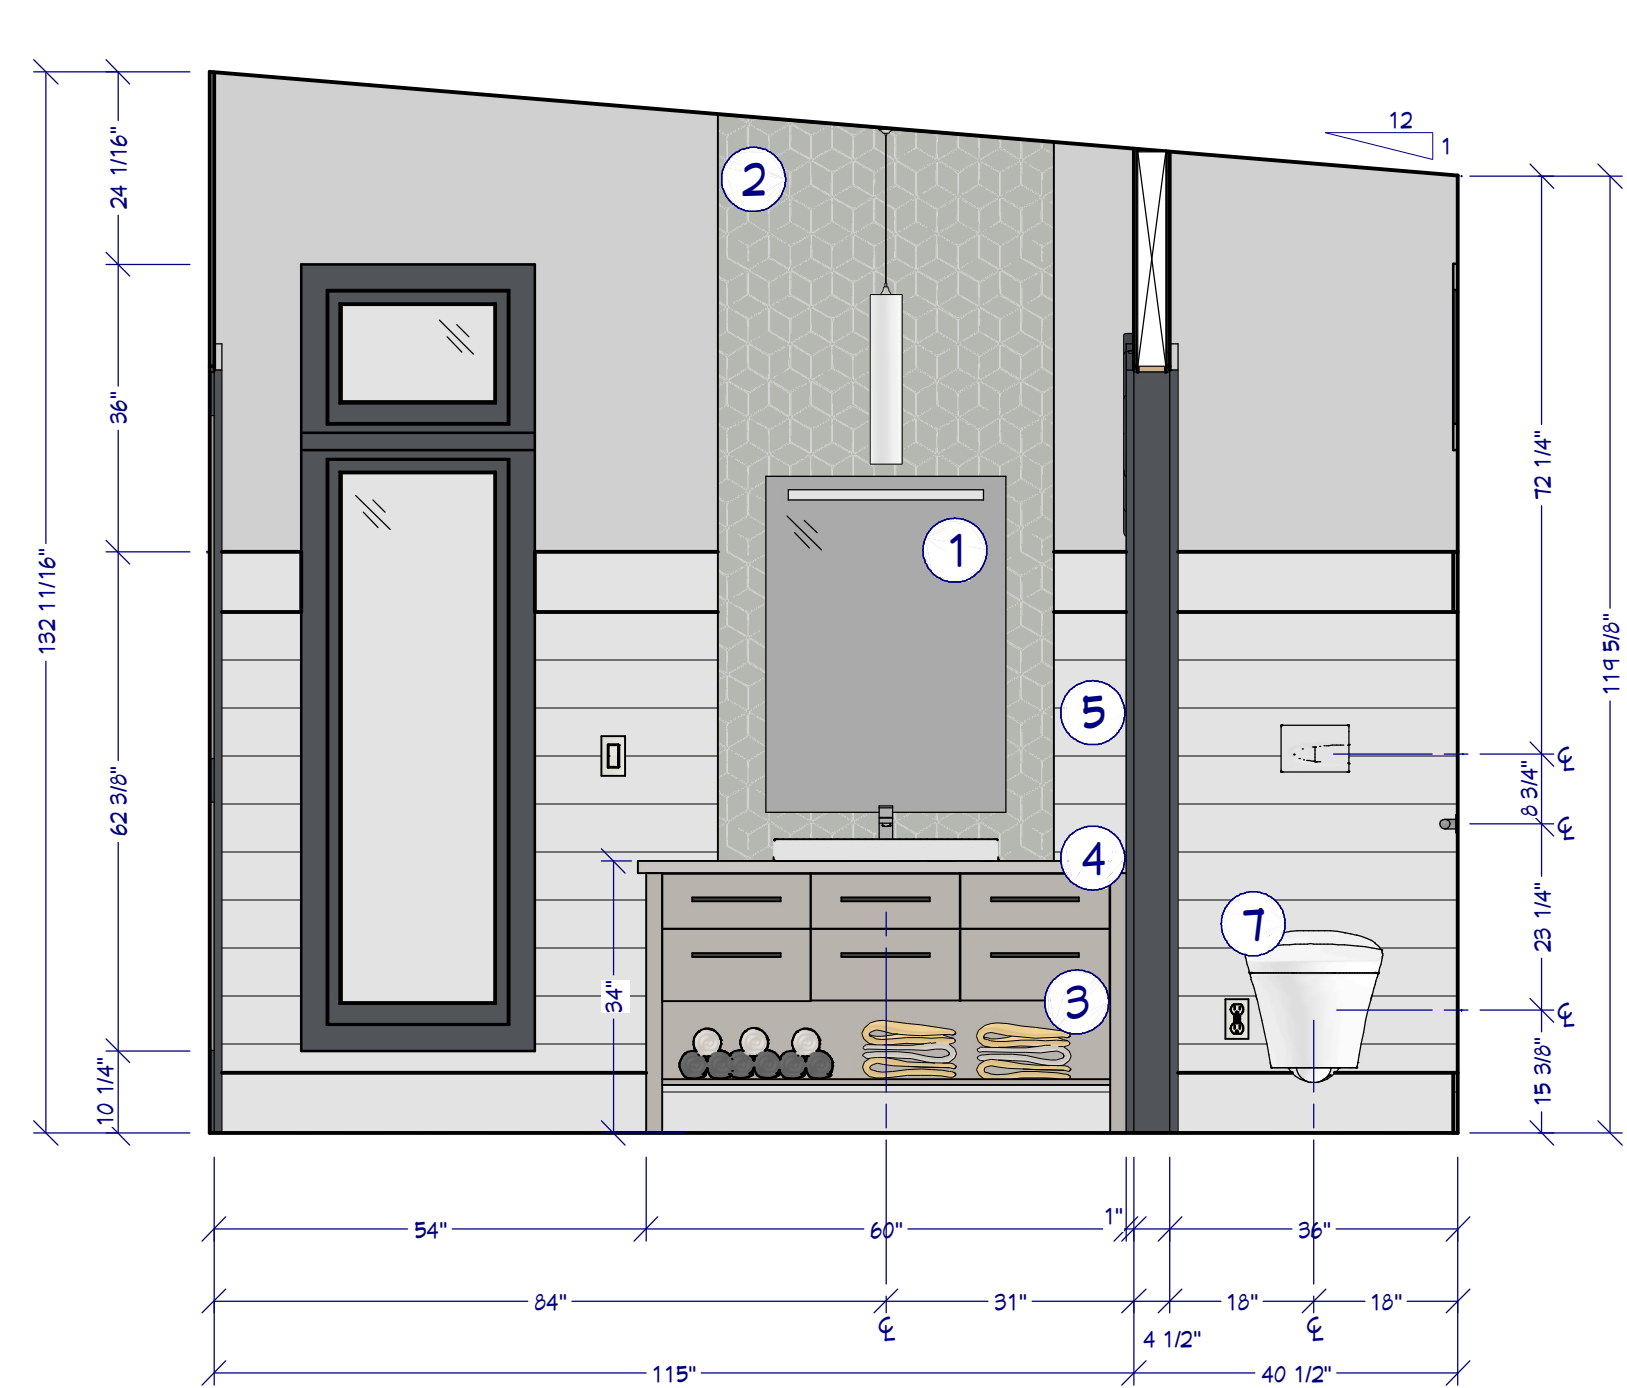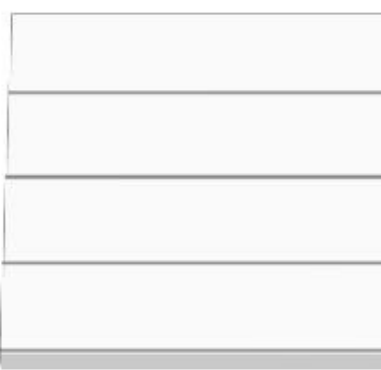


B1 BATH SUITE MAIN WALL
1/2"=1'

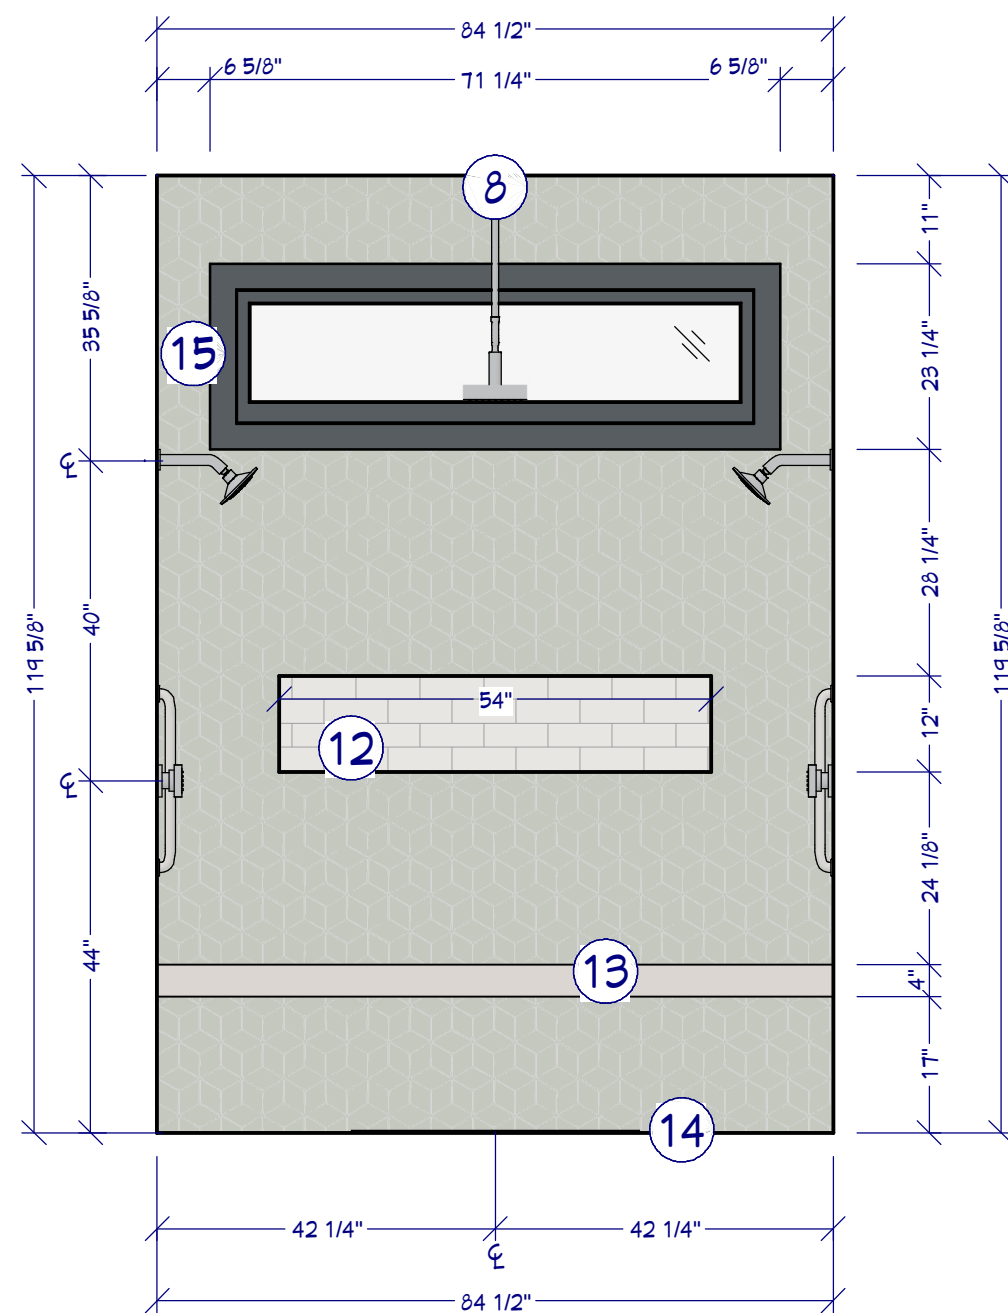

B2 SHOWER ELEVATION
1/2"=1'

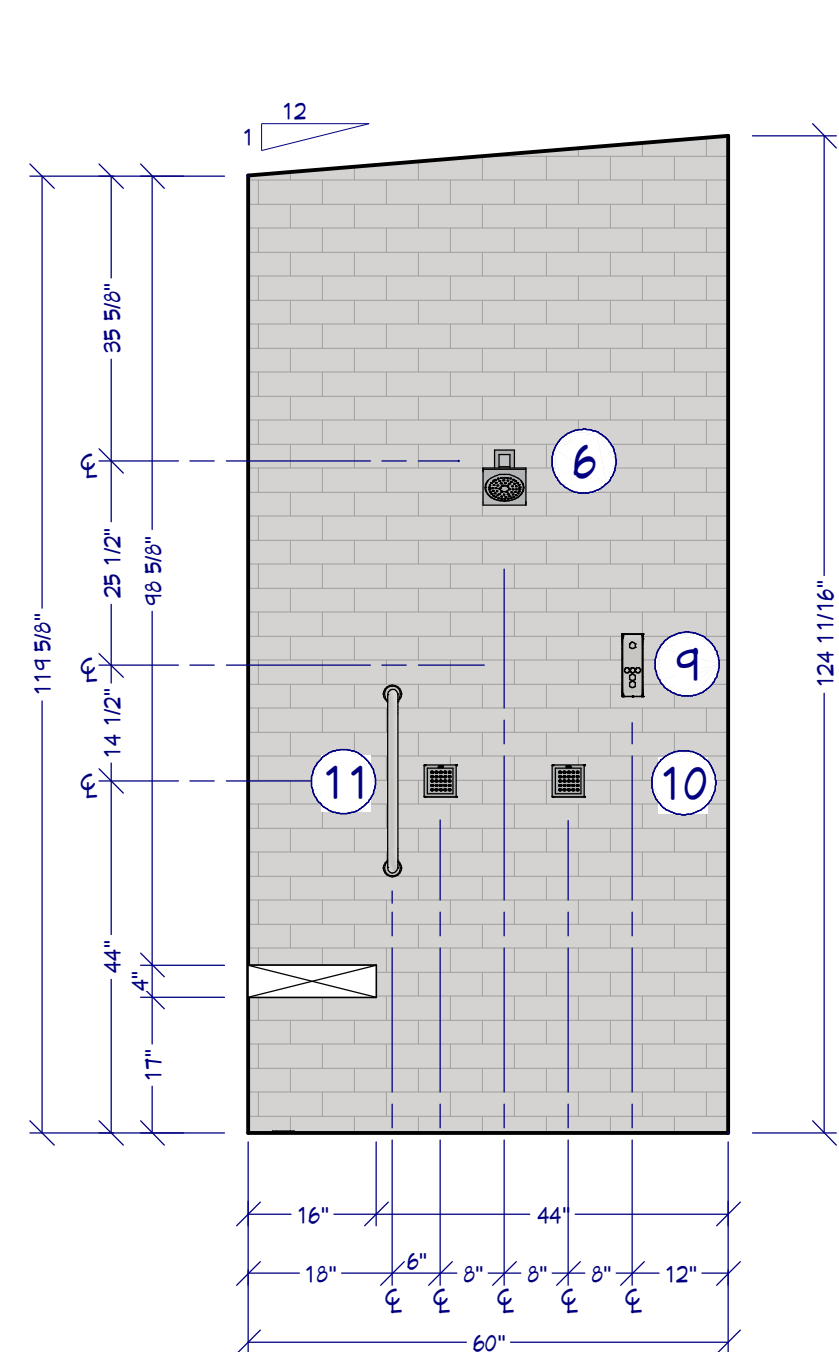

B3 SHOWER ELEVATION
1/2"=1'

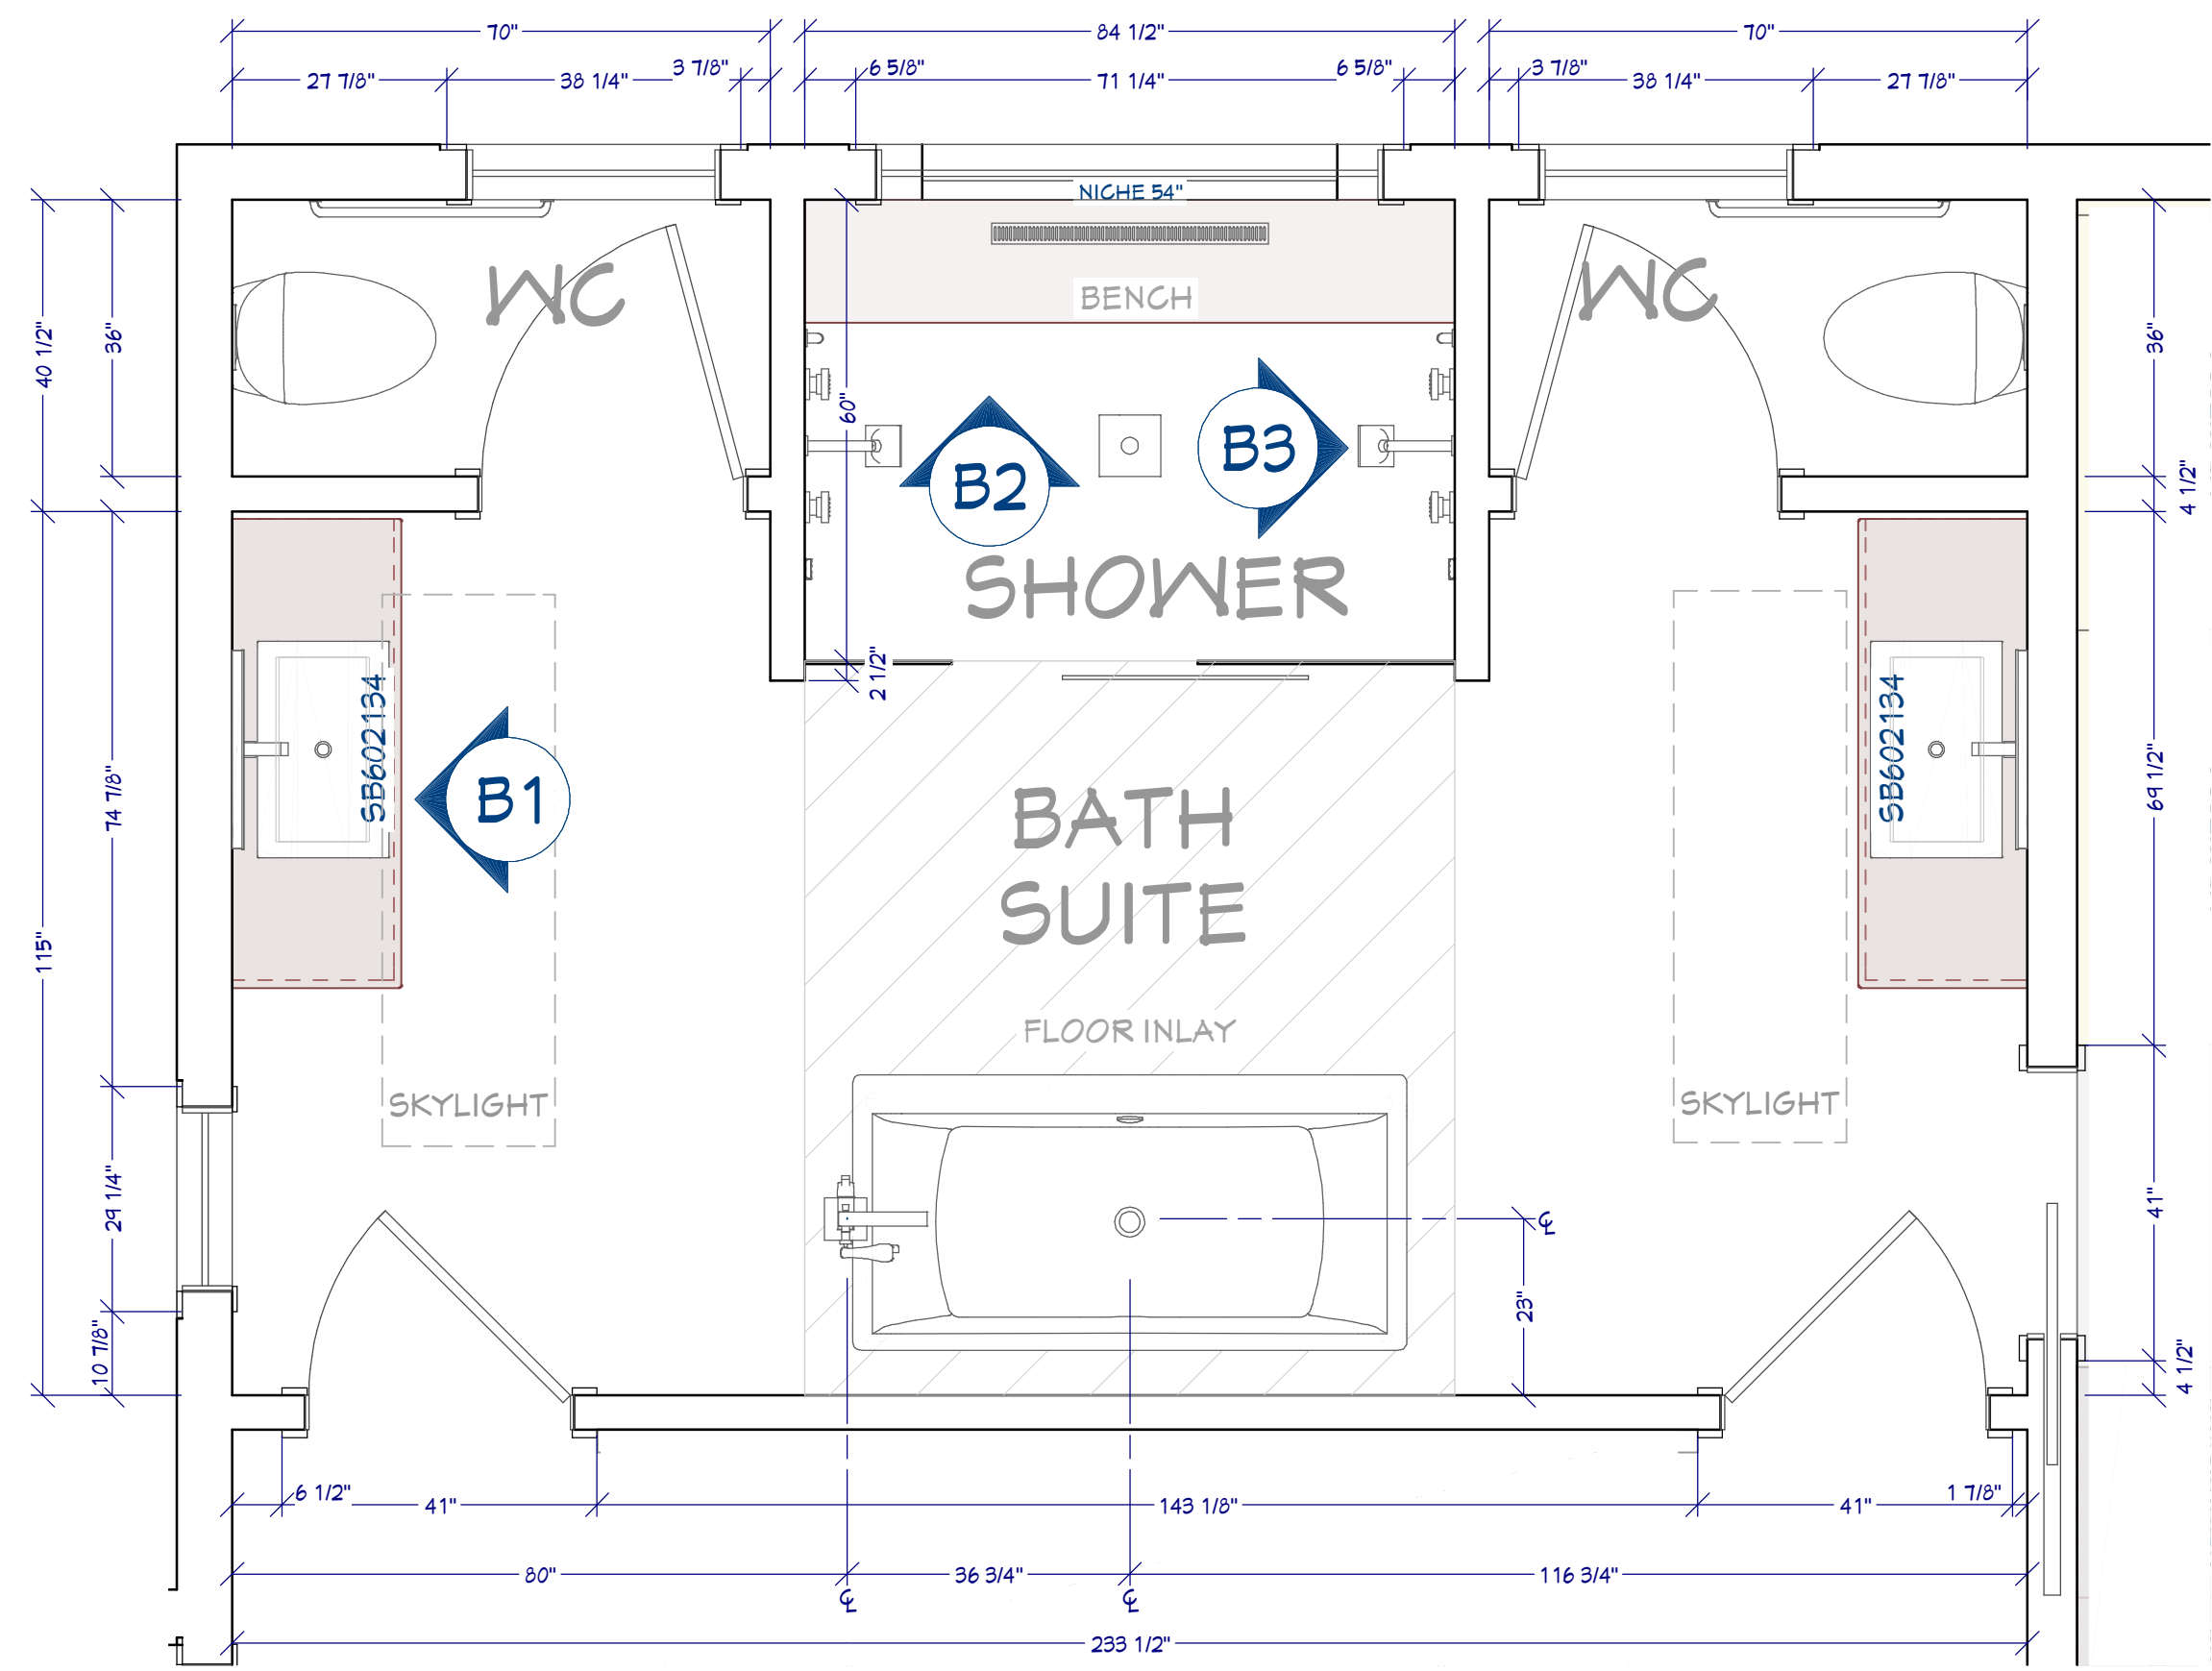

BATH SUITE PLAN
1/2"=1'

FIXTURES

ITEM	QTY	DESCRIPTION	MANUFACTURER
1	1	FLOOR MOUNT TUB FILLER TRIM	DELTA
2	1	K-2887 ANTELLA FRAMING POOL GLASS COUNTERTOP BATHROOM SINK	KOHLER
3	1	K-5887 STARGAZE FREESTANDING BATH	KOHLER
4	2	SINGLE HANDLE PROJECT PACK LAVATORY FAUCET	DELTA
5	1	K-1381B CONTEMPORARY SQUARE RAINHEAD WITH KATALYST AIR REDUCTION SPRAY	KOHLER
6	2	SHOWERHEAD	DELTA
7	1	STRIP DRAIN	TBD
8	4	SURFACE MOUNT BODY SPRAY	DELTA
9	1	K-5402 VEIL INTELLIGENT WALL-HUNG TOILET	KOHLER
10	1	K-5402 VEIL INTELLIGENT WALL-HUNG TOILET	KOHLER

BATH NOTES

- LED MIRROR
- TILE, PER PLAN
- CUSTOM VANITY
- LOW PROFILE VESSEL SINK
- SHIPLAP PANEL
- SHOWER HEAD
- WALL HUNG TOILET
- RAIN SHOWER HEAD
- SHOWER DTV CONTROL
- BODY SPRAY
- GRAB BAR MIN. 250 LBS.
- NICHE
- FLOATING BENCH
- STRIP DRAIN
- HOPPER WINDOW

BATH SUITE PLAN & ELEVATIONS

12815 Hacienda Rdg.
Austin, TX 78738

AUSTIN ENT.

Chief Architect
6500 N. Mineral Dr. Coeur d'Alene, ID 83815
208.292.3400
chiefarchitect.com

© 2022

SHEET NUMBER

SCALE @ 24" X 36"

DATE:

DRAWN BY: S.H.

21