

International Contemporary Kitchen  
Ceiling Height 108"

FAMILY ROOM

TERRACE

CABINET SCHEDULE			
LABEL	QTY	DIMENSIONS	DESCRIPTION
2DB1836	1	18X24X35 3/4 "	BASE CABINET
3DB1536	1	15X24X35 3/4 "	BASE CABINET
3DB3336	1	33X24X35 3/4 "	BASE CABINET
B27	2	27X24X36 "	BASE CABINET
B33	1	33X24X36 "	BASE CABINET
BCC48L	1	48X24X36 "	BASE CABINET
BF1	1	1/2X24X36 "	FILLER BASE CABINET
BF2	1	1 1/2X24X36 "	FILLER BASE CABINET
OTC332666	1	33X26X66 "	UTILITY CABINET
RB42	1	42X24X36 "	BASE CABINET
SB24R	1	24X24X36 "	BASE CABINET
SB3636	1	36X24X35 3/4 "	BASE CABINET
U12496	1	1X24X96 "	UTILITY CABINET
U302496	1	30X24X96 "	UTILITY CABINET
W1D421226	1	42X26X12 "	WALL CABINET
W2742	2	27X12X42 "	WALL CABINET
W3342	2	33X12X42 "	WALL CABINET
BF236	1	1 1/2X24X35 3/4 "	FILLER BASE CABINET

DRAWINGS PROVIDED BY:  

**Chief Architect Software**  
 chiefarchitect.com  
 800.482.4433


PROJECT DESCRIPTION:  
**INTERNATIONAL CONTEMPORARY**

SHEET TITLE:  
**PLAN VIEW**

NO.	DESCRIPTION	BY	DATE

SCALE:  
 DATE:  
 11/29/2012

**K-1**

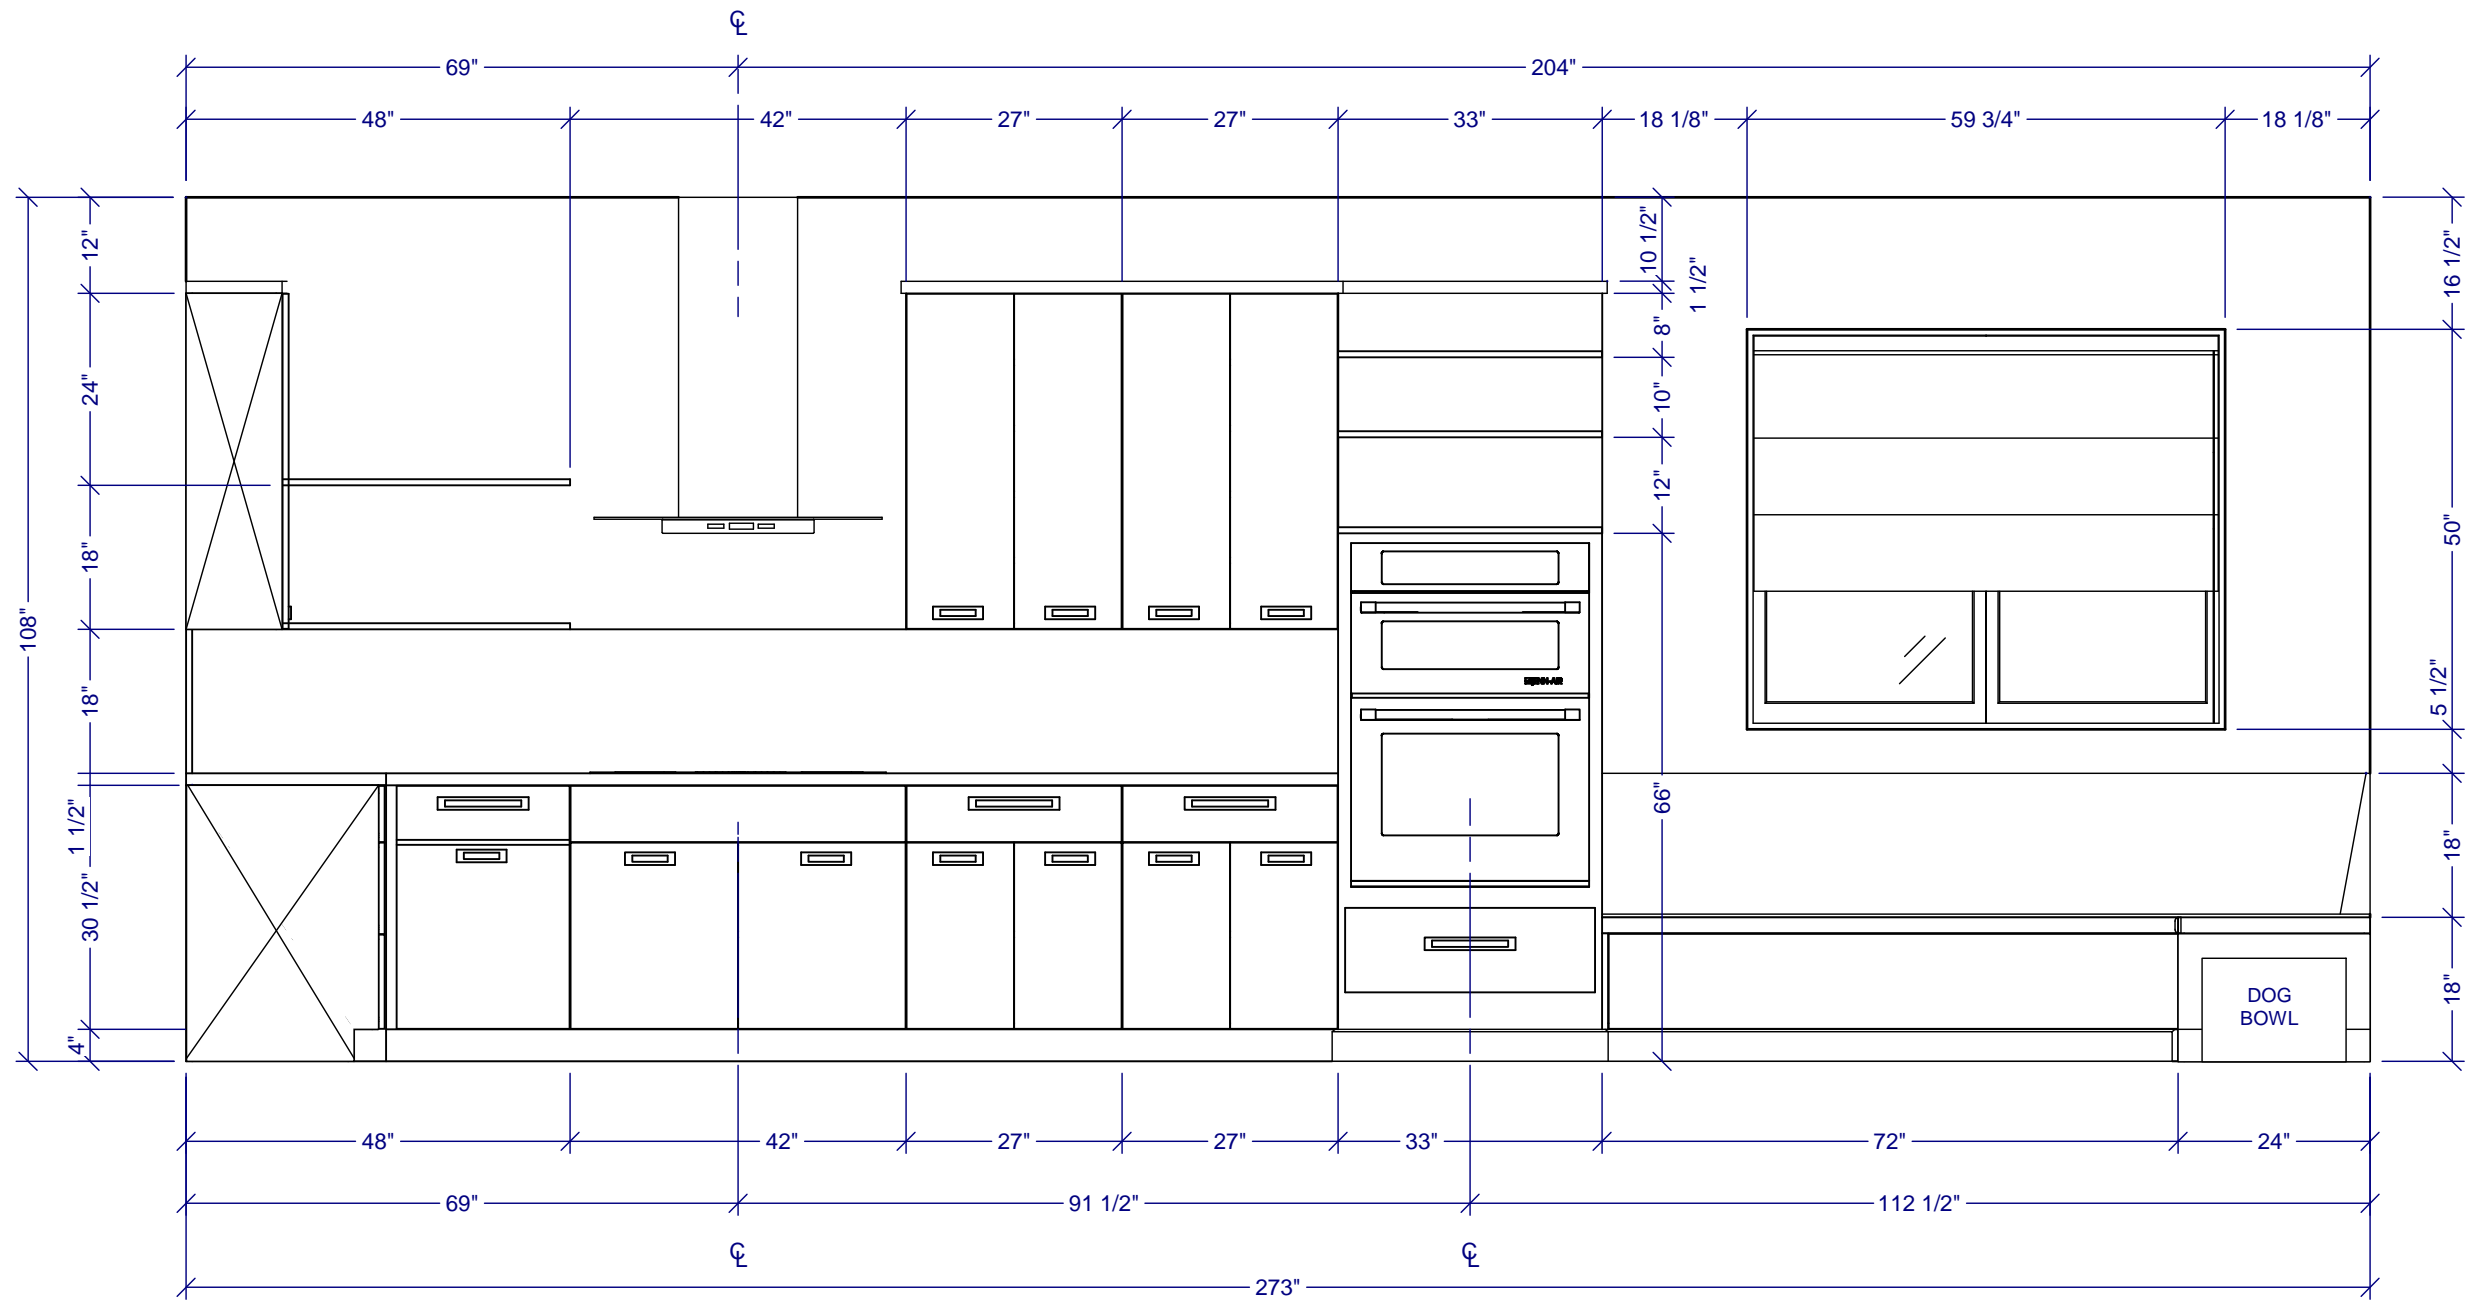

**E1 HOOD ELEVATION**  
 1/2" = 1'

DRAWINGS PROVIDED BY:  
 **Chief Architect Software**  
 chiefarchitect.com  
 800.482.4433


PROJECT DESCRIPTION:  
**INTERNATIONAL CONTEMPORARY**

SHEET TITLE:  
**HOOD ELEVATION**

NO.	DESCRIPTION	BY	DATE

SCALE:  
 DATE:  
 11/29/2012

**K-2**

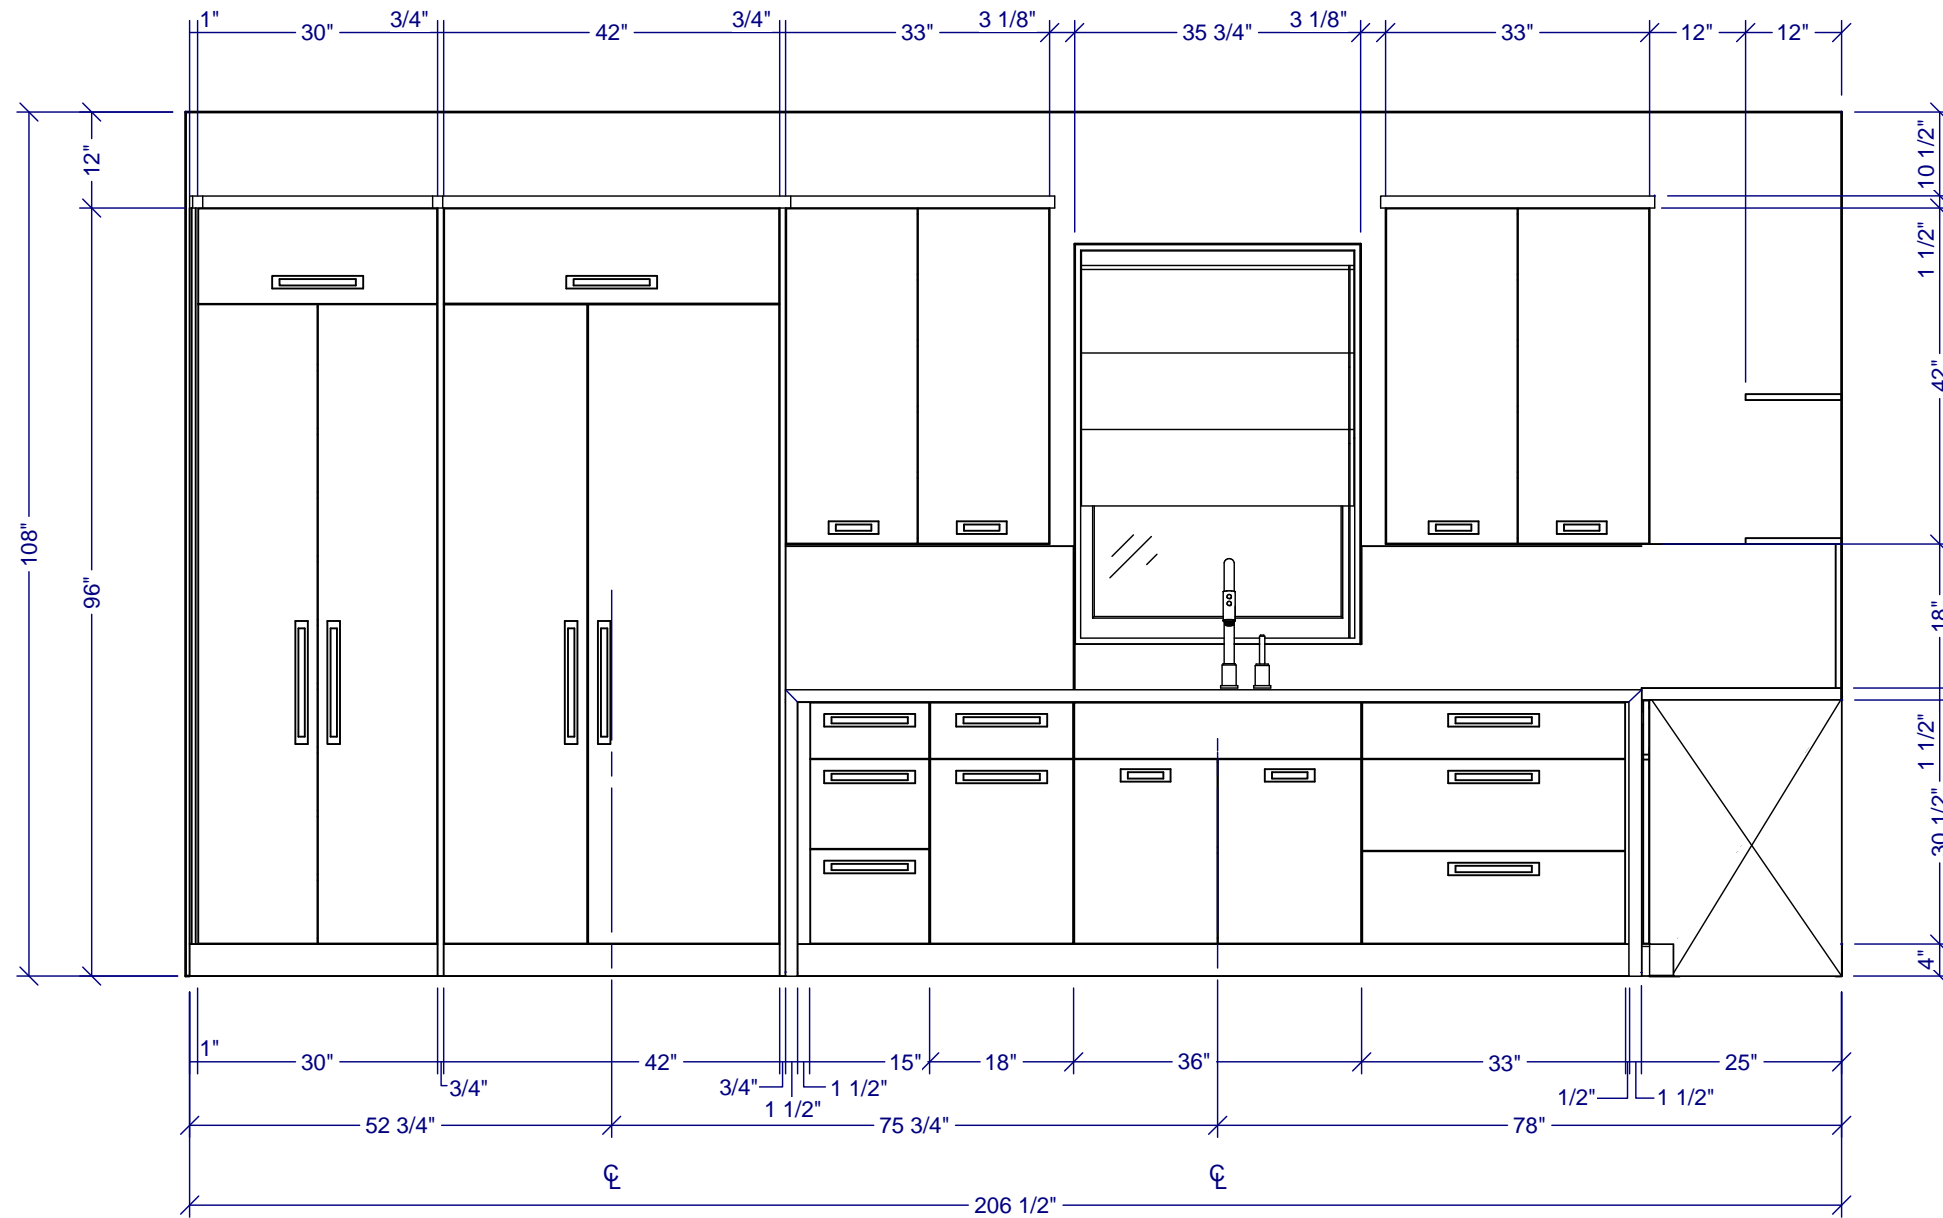

**E2** SINK ELEVATION  
 1/2" = 1'

DRAWINGS PROVIDED BY:  
 **Chief Architect Software**  
 chiefarchitect.com  
 800.482.4433


PROJECT DESCRIPTION:  
**INTERNATIONAL CONTEMPORARY**

SHEET TITLE:  
**SINK ELEVATION**


NO.	DESCRIPTION	BY	DATE

SCALE:  
 DATE:  
 11/29/2012

**K-3**

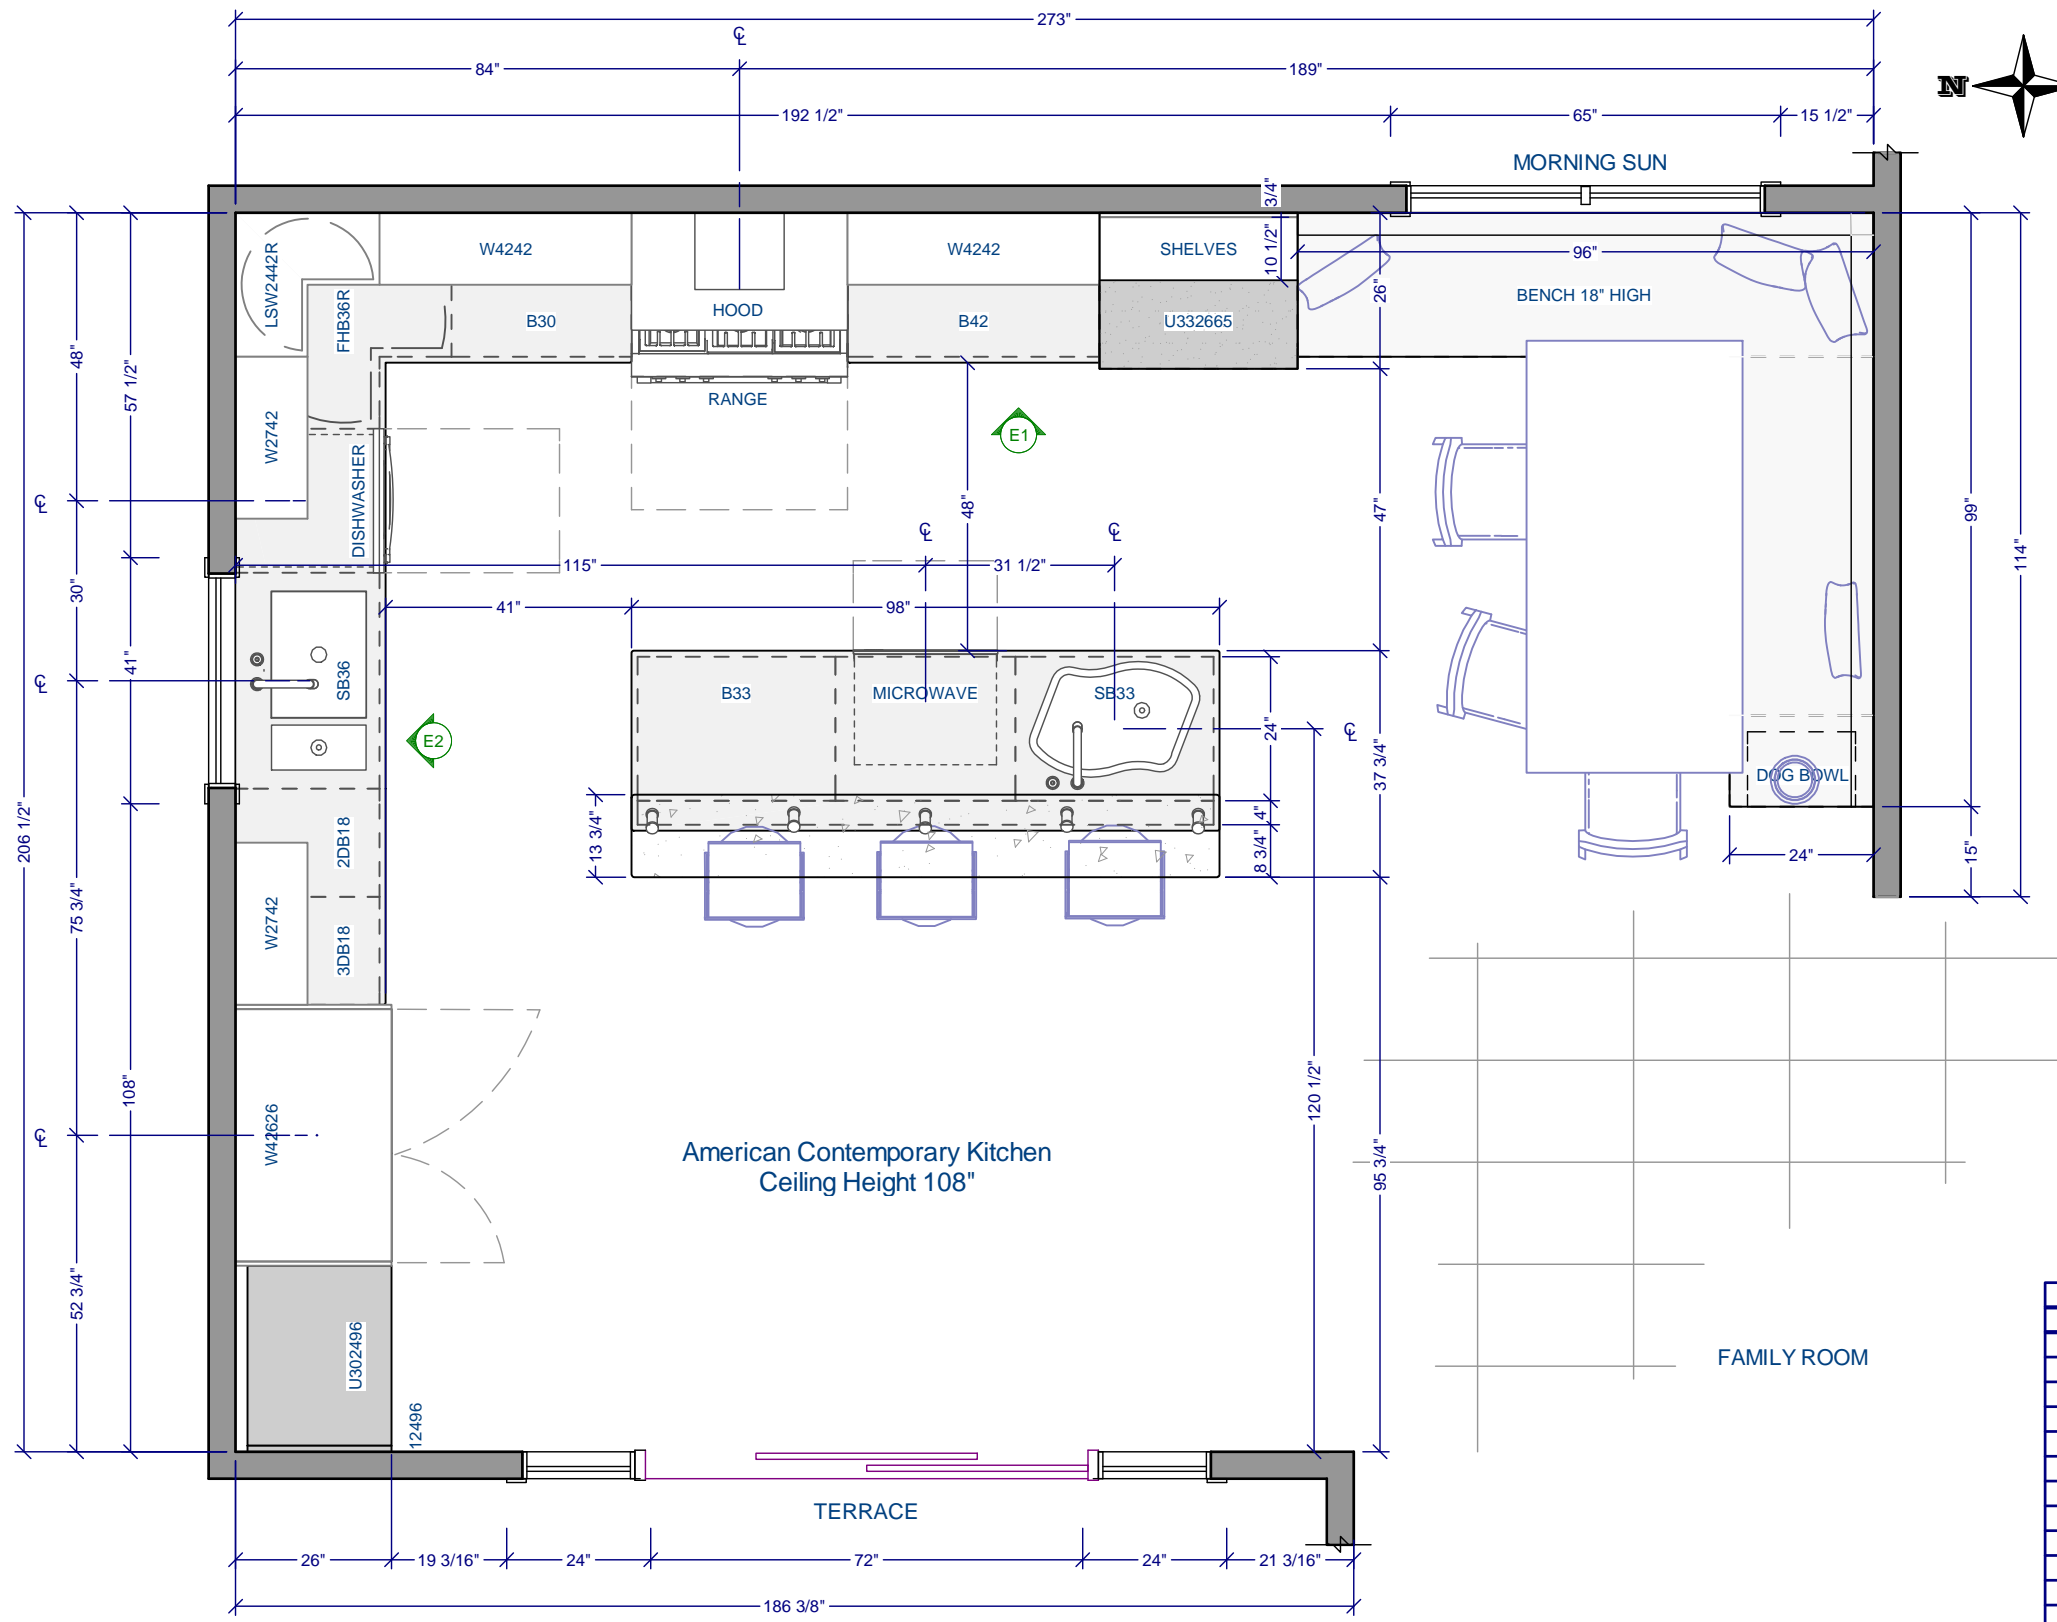

CABINET SCHEDULE			
LABEL	QTY	DIMENSIONS	DESCRIPTION
2DB18	1	18X24X36 "	BASE CABINET
3DB18	1	18X24X36 "	BASE CABINET
B30	1	30X24X36 "	BASE CABINET
B33	1	33X24X36 "	BASE CABINET
B42	1	42X24X36 "	BASE CABINET
FHB36R	1	36X36X36 "	CORNER BASE CABINET
LSW2442R	1	24X24X42 "	CORNER WALL CABINET
SB33	1	33X24X36 "	BASE CABINET
SB36	1	36X24X36 "	BASE CABINET
U12496	1	1X24X96 "	UTILITY CABINET
U182678L	1	18X26X78 "	UTILITY CABINET
U242678R	1	24X26X78 "	UTILITY CABINET
U302496	1	30X24X96 "	UTILITY CABINET
U332665	1	33X26X65 1/4 "	UTILITY CABINET
W2742	2	27X12X42 "	WALL CABINET
W421226	1	42X26X12 "	WALL CABINET
W4242	2	42X12X42 "	WALL CABINET
W42626	1	42X26X6 "	WALL CABINET

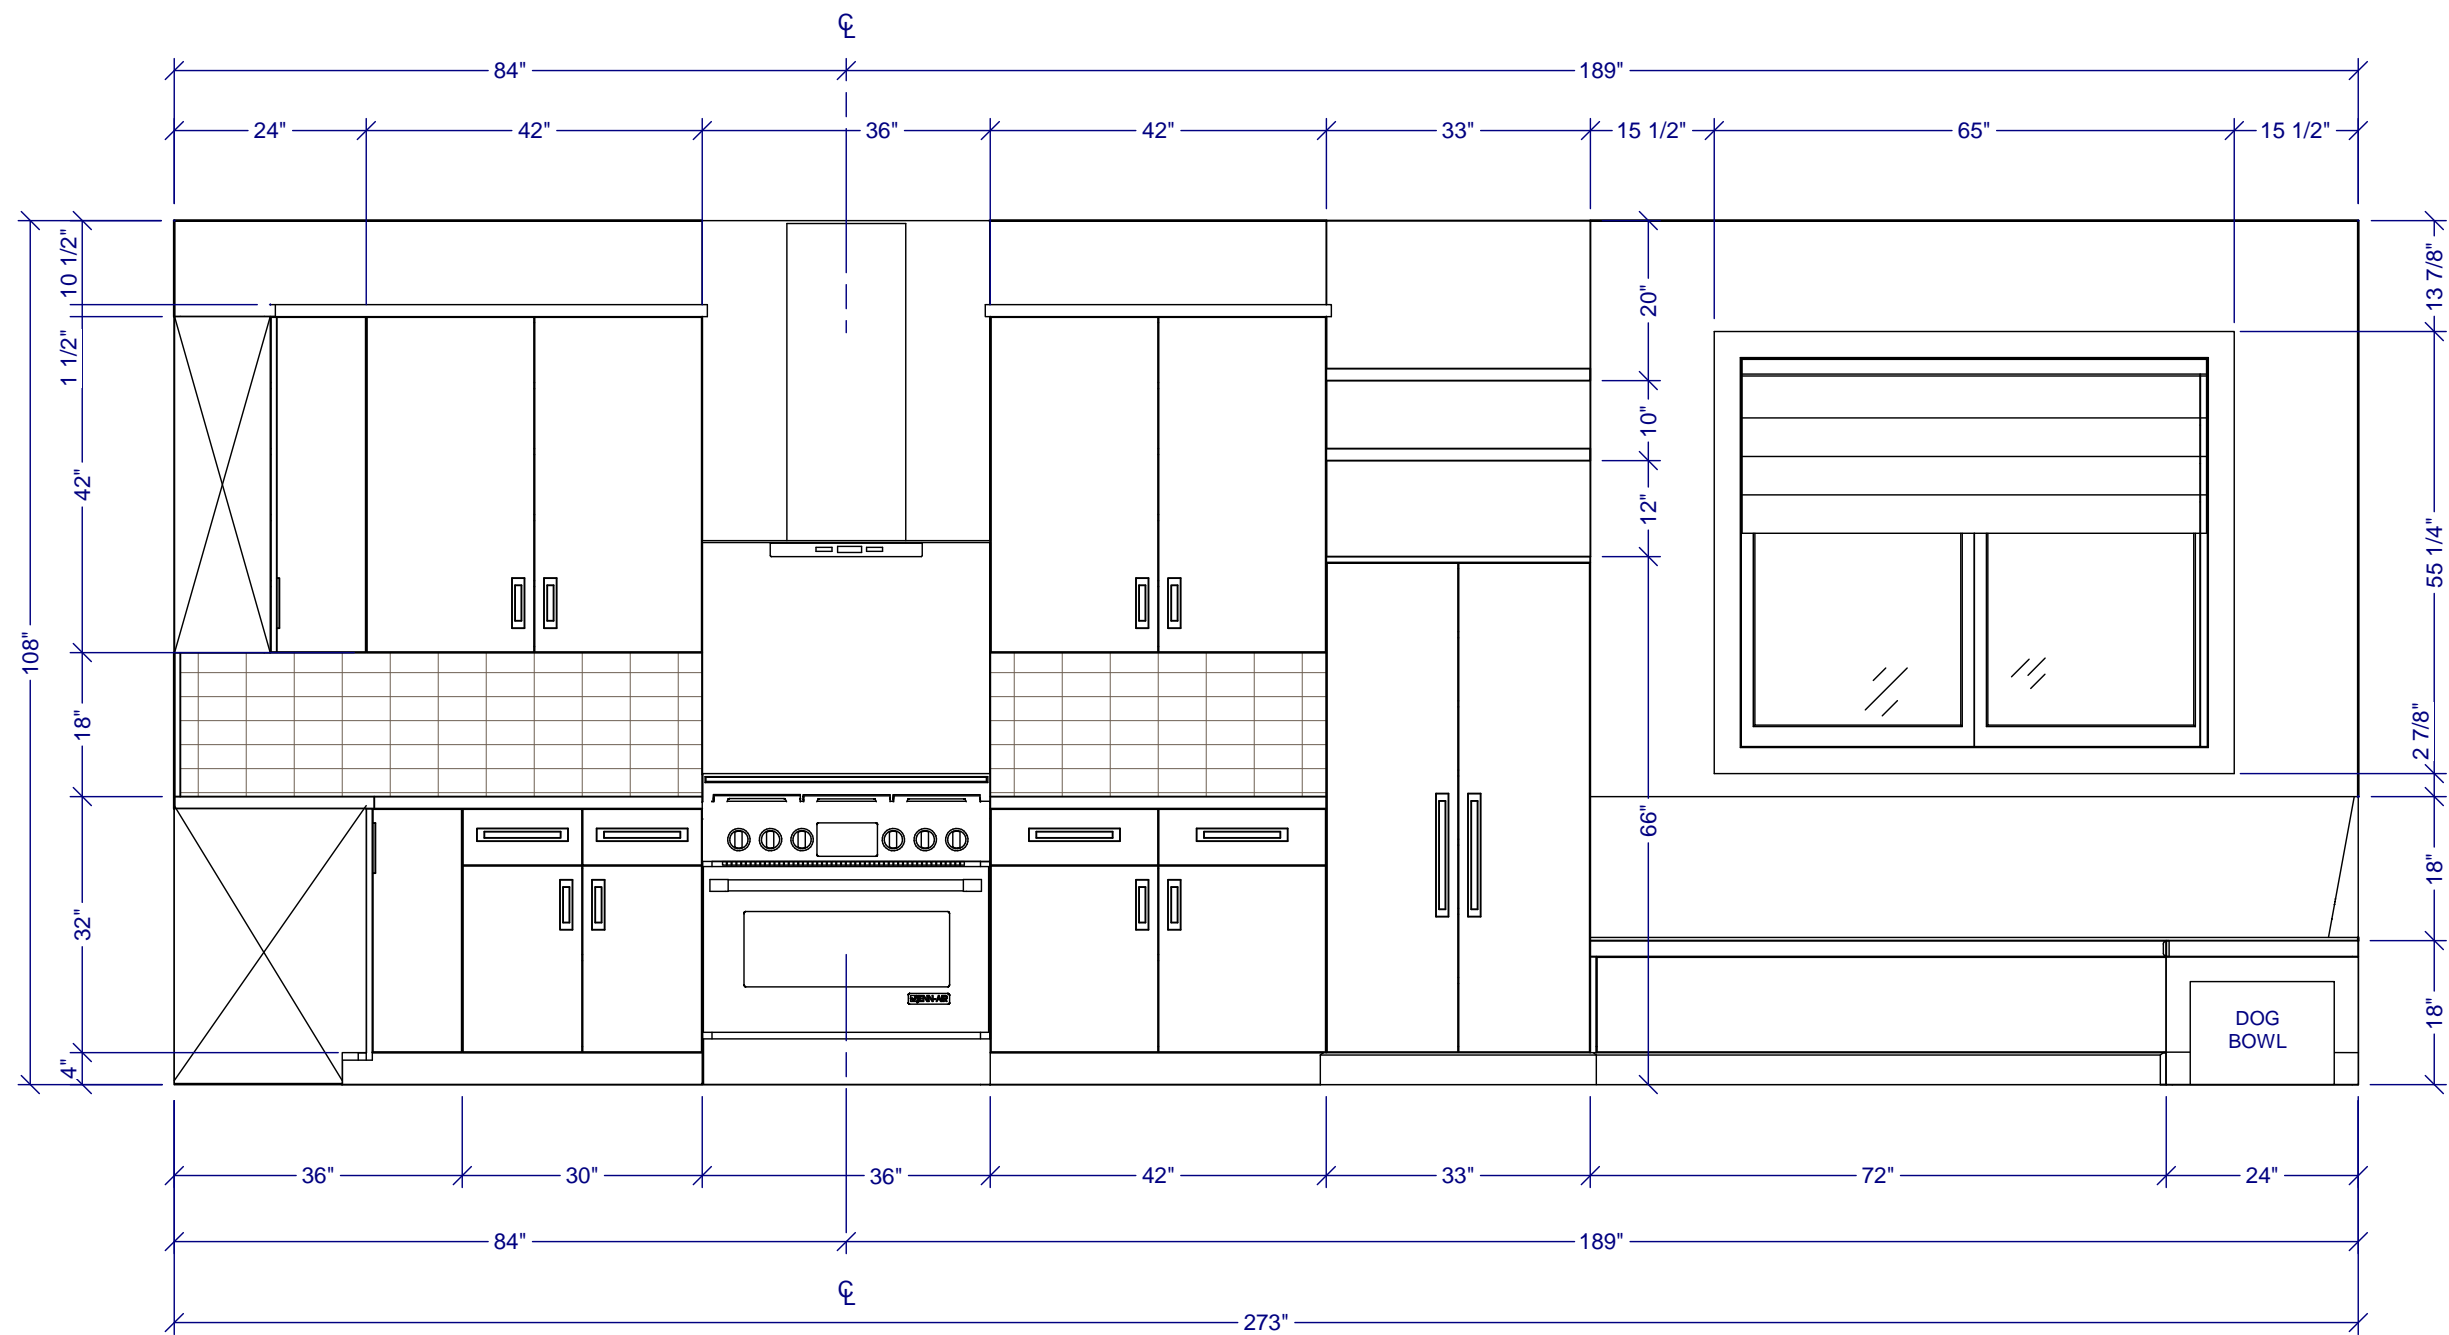

**E1** HOOD ELEVATION  
 1/2" = 1'

DRAWINGS PROVIDED BY:  
 **Chief Architect Software**  
 chiefarchitect.com  
 800.482.4433


PROJECT DESCRIPTION:  
**AMERICAN CONTEMPORARY**

SHEET TITLE:  
**HOOD ELEVATION**

NO.	DESCRIPTION	BY	DATE

SCALE:  
 DATE:  
 11/29/2012

**K-5**

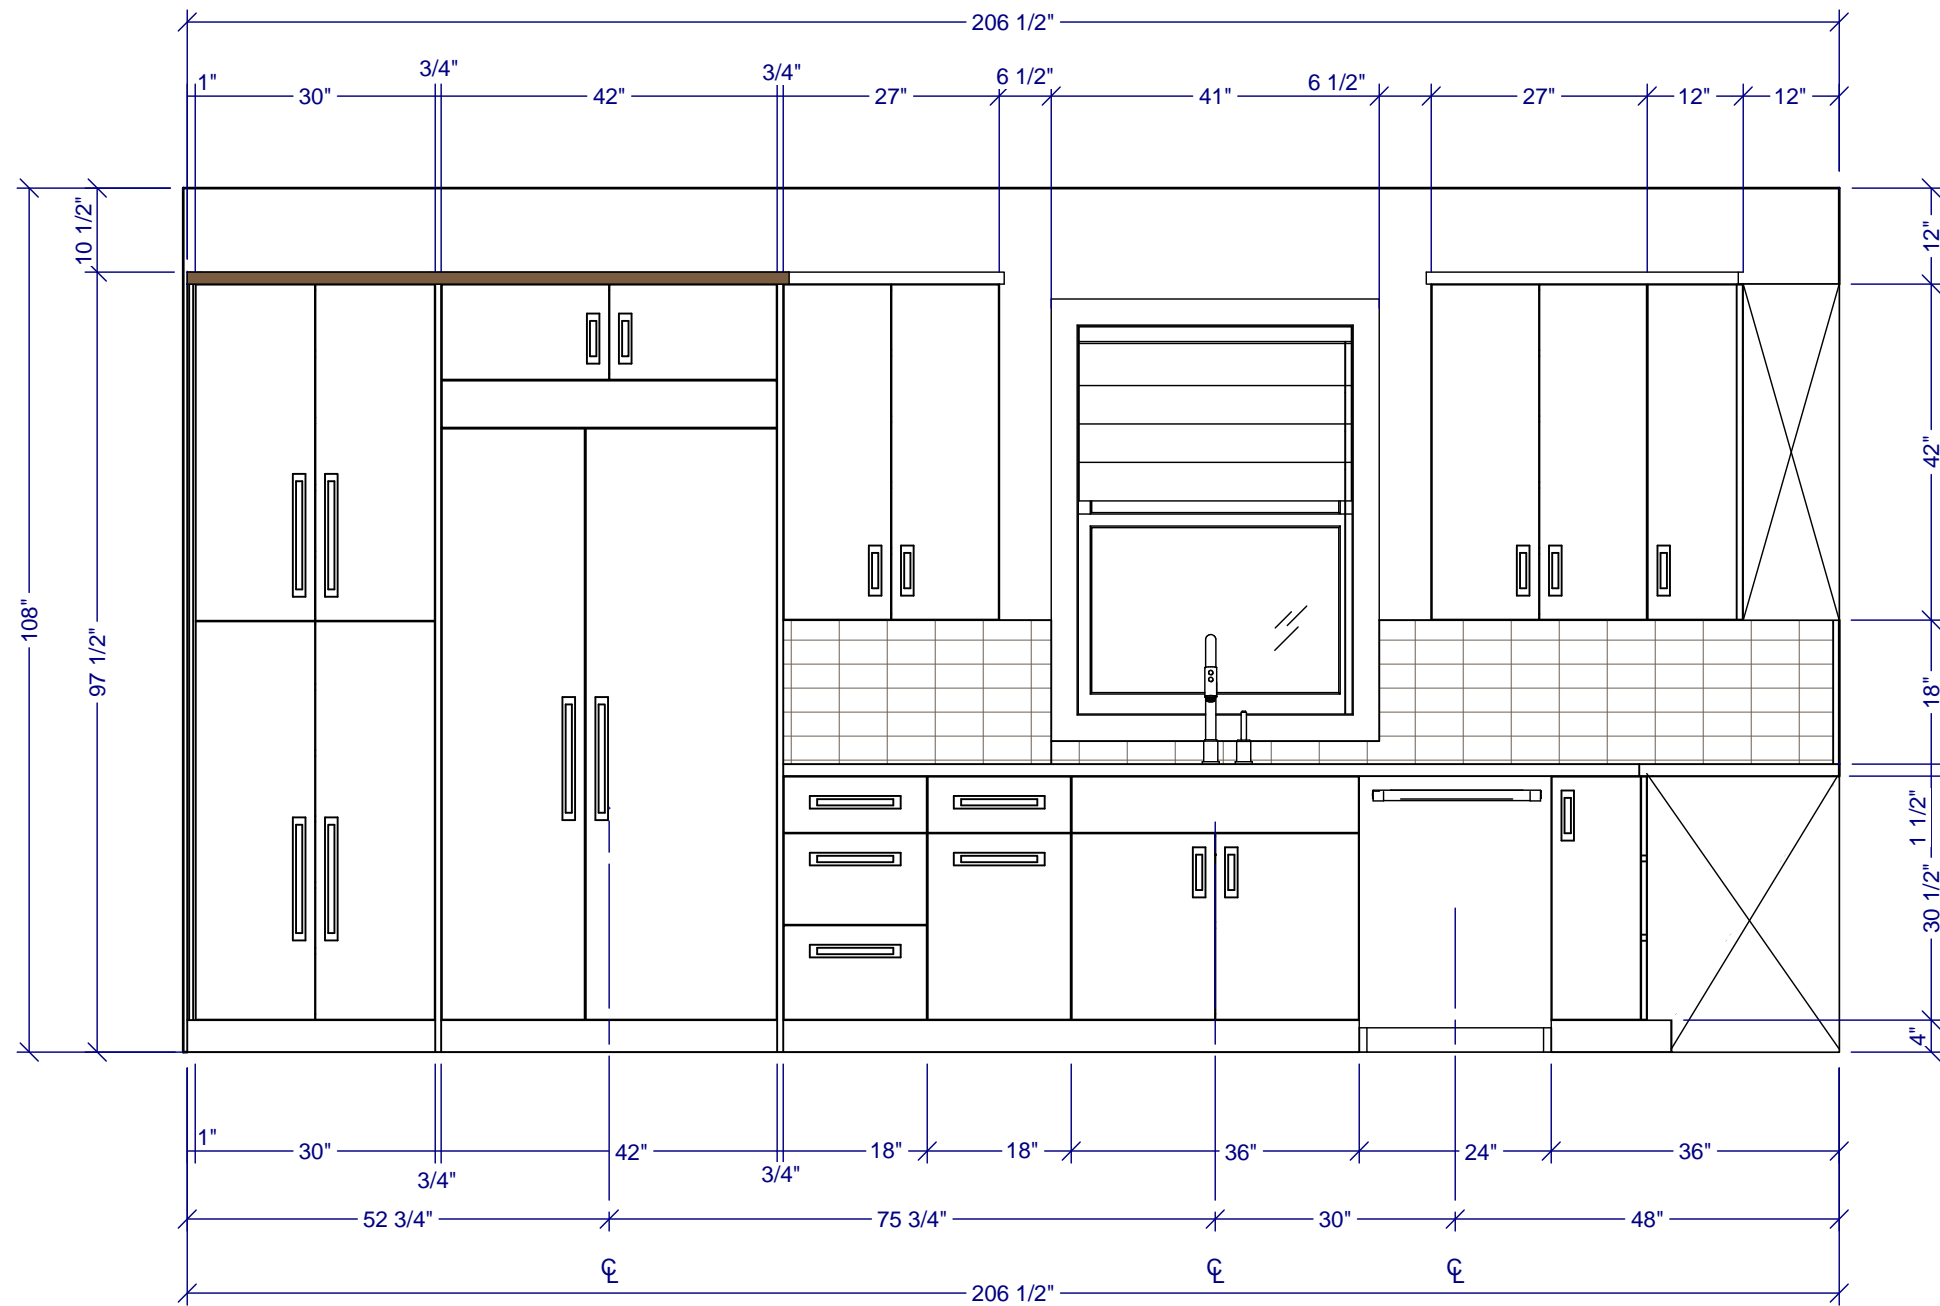

**E2** SINK ELEVATION  
 1/2" = 1'

DRAWINGS PROVIDED BY:  
 **Chief Architect Software**  
 chiefarchitect.com  
 800.482.4433


PROJECT DESCRIPTION:  
**AMERICAN CONTEMPORARY**

SHEET TITLE:  
**SINK ELEVATION**

NO.	DESCRIPTION	BY	DATE

SCALE:  
 DATE:  
 11/29/2012

**K-6**

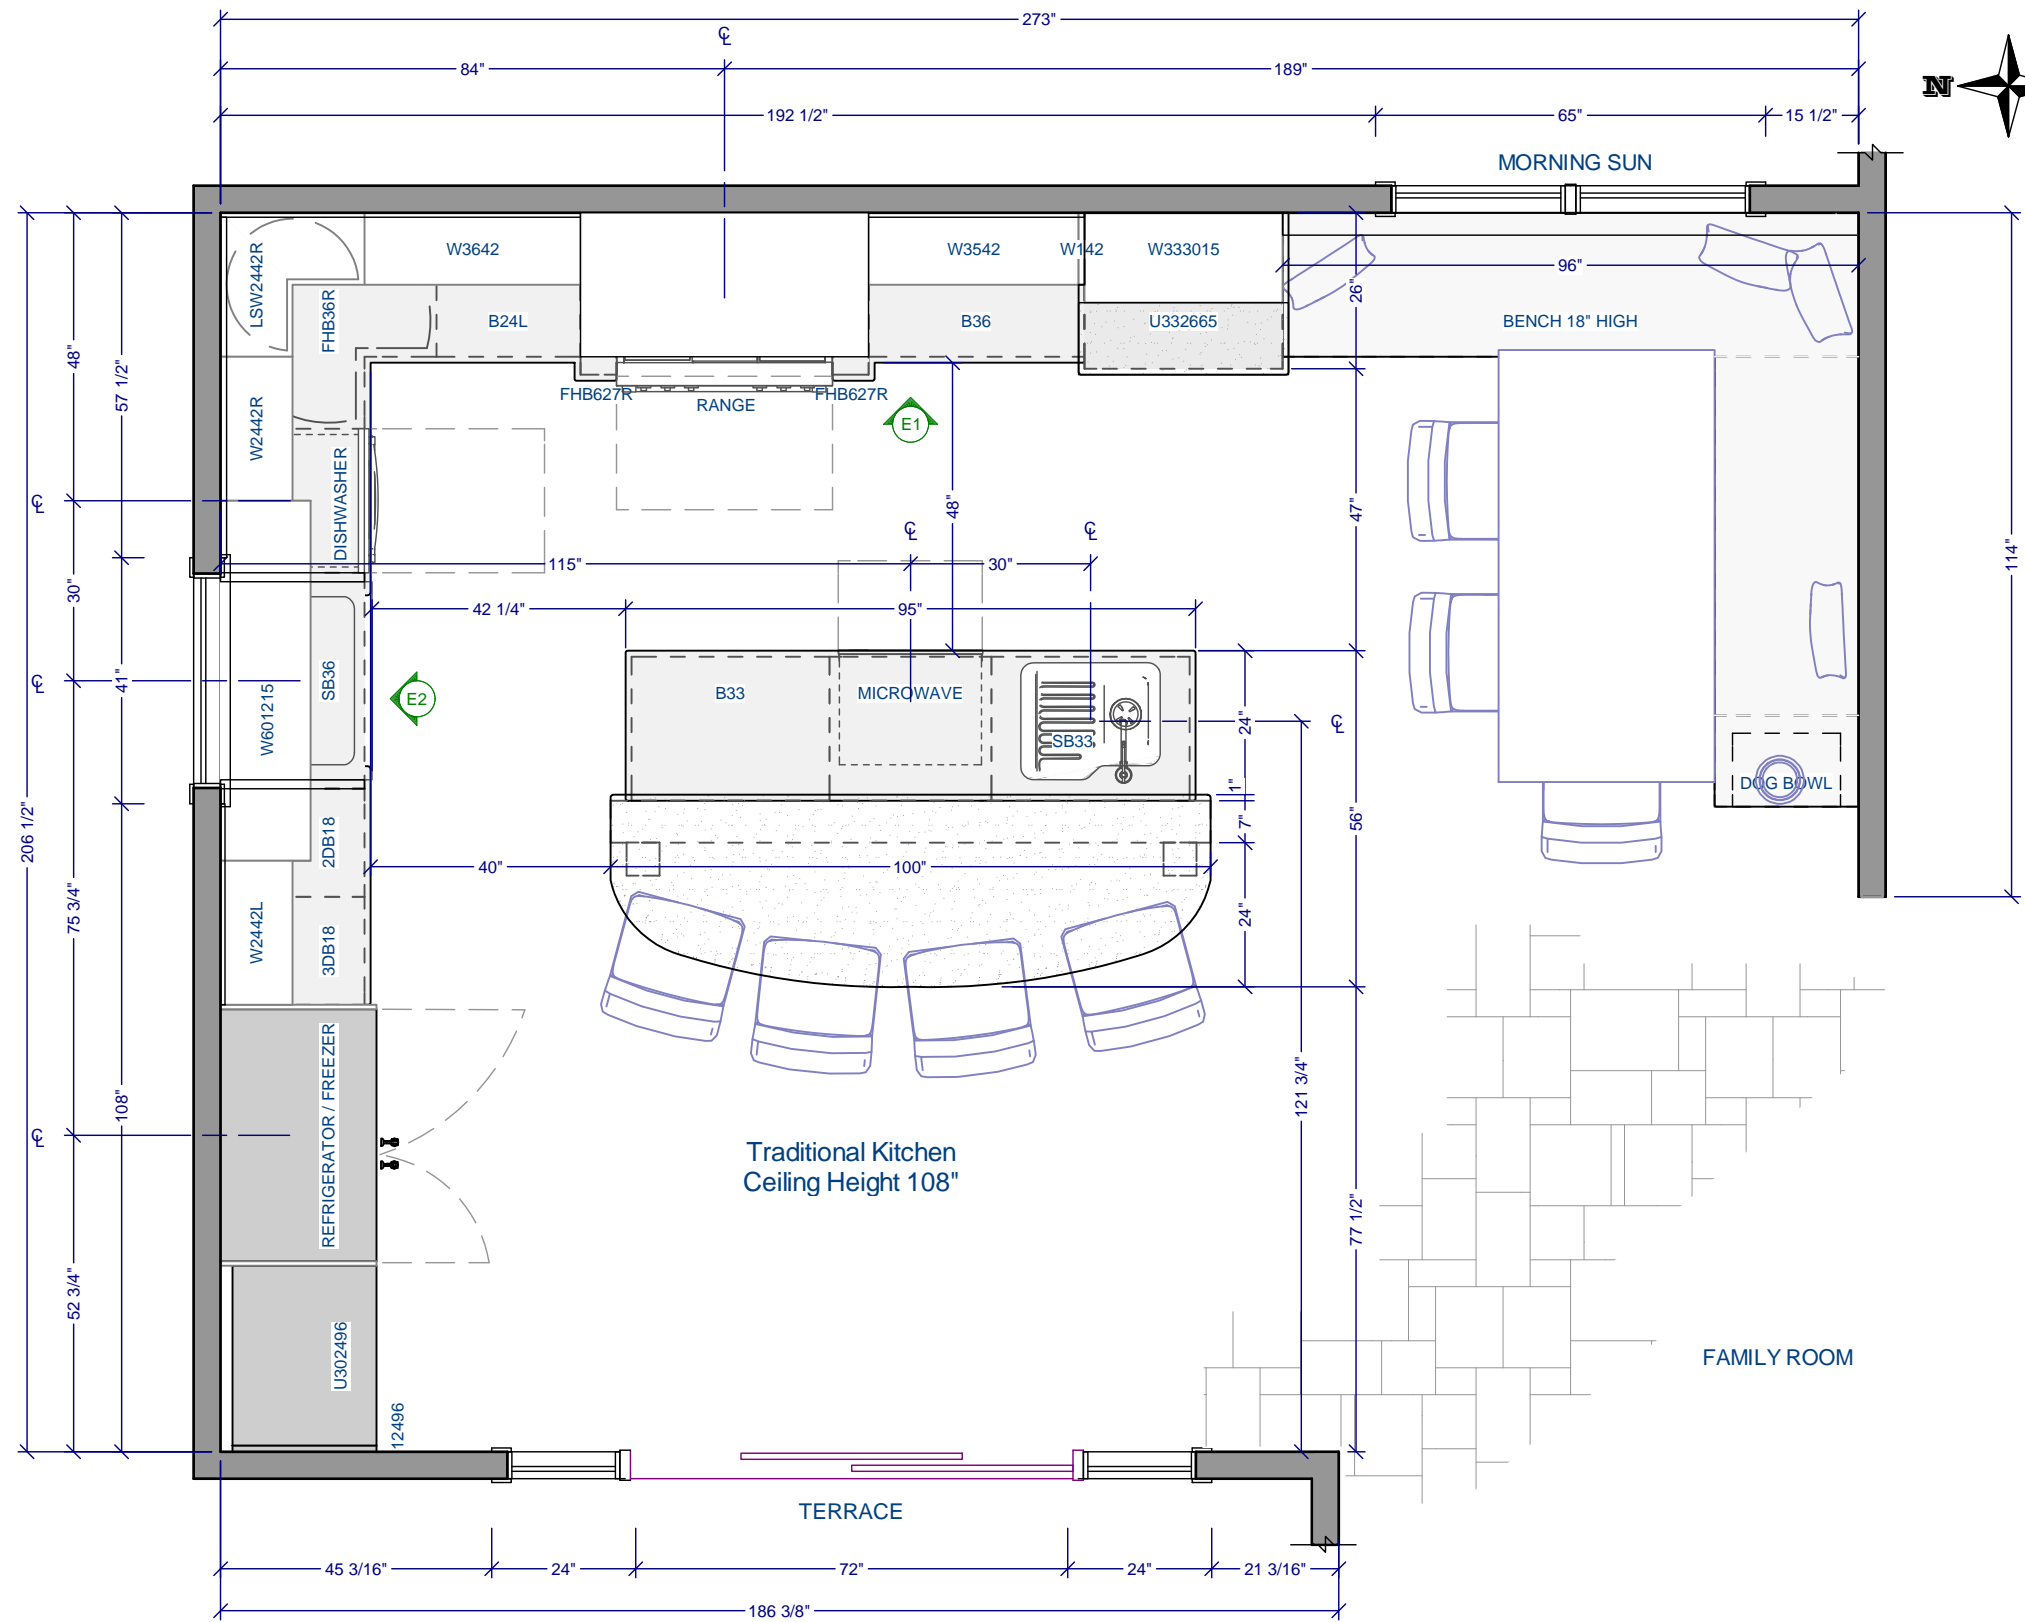

CABINET SCHEDULE			
LABEL	QTY	DIMENSIONS	DESCRIPTION
2DB18	1	18X24X36 "	BASE CABINET
3DB18	1	18X24X36 "	BASE CABINET
B24L	1	24X24X36 "	BASE CABINET
B33	1	33X24X36 "	BASE CABINET
B36	1	36X24X36 "	BASE CABINET
FHB36R	1	36X36X36 "	CORNER BASE CABINET
FHB627R	2	6X27X36 "	BASE CABINET
LSW2442R	1	24X24X42 "	CORNER WALL CABINET
REFRIGERATOR / FREEZER	1	42X26X96 "	UTILITY CABINET
SB33	1	33X24X36 "	BASE CABINET
SB36	1	36X24X26 1/2 "	BASE CABINET
U12496	1	1X24X96 "	UTILITY CABINET
U302496	1	30X24X96 "	UTILITY CABINET
U332665	1	33X26X65 1/4 "	UTILITY CABINET
W2442L	1	24X12X42 "	WALL CABINET
W2442R	1	24X12X42 "	WALL CABINET
W333015	1	33X15X30 "	WALL CABINET
W3642	1	36X12X42 "	WALL CABINET
W601215	1	60X15X12 "	WALL CABINET
W3542	1	35X12X42 "	WALL CABINET
W142	1	1X12X42 "	WALL CABINET

DRAWINGS PROVIDED BY:



**Chief Architect Software**  
chiefarchitect.com  
800.482.4433

PROJECT DESCRIPTION:

**TRADITIONAL**

SHEET TITLE:

**PLAN VIEW**


NO.	DESCRIPTION	BY	DATE

SCALE:

DATE:

11/29/2012

**K-7**

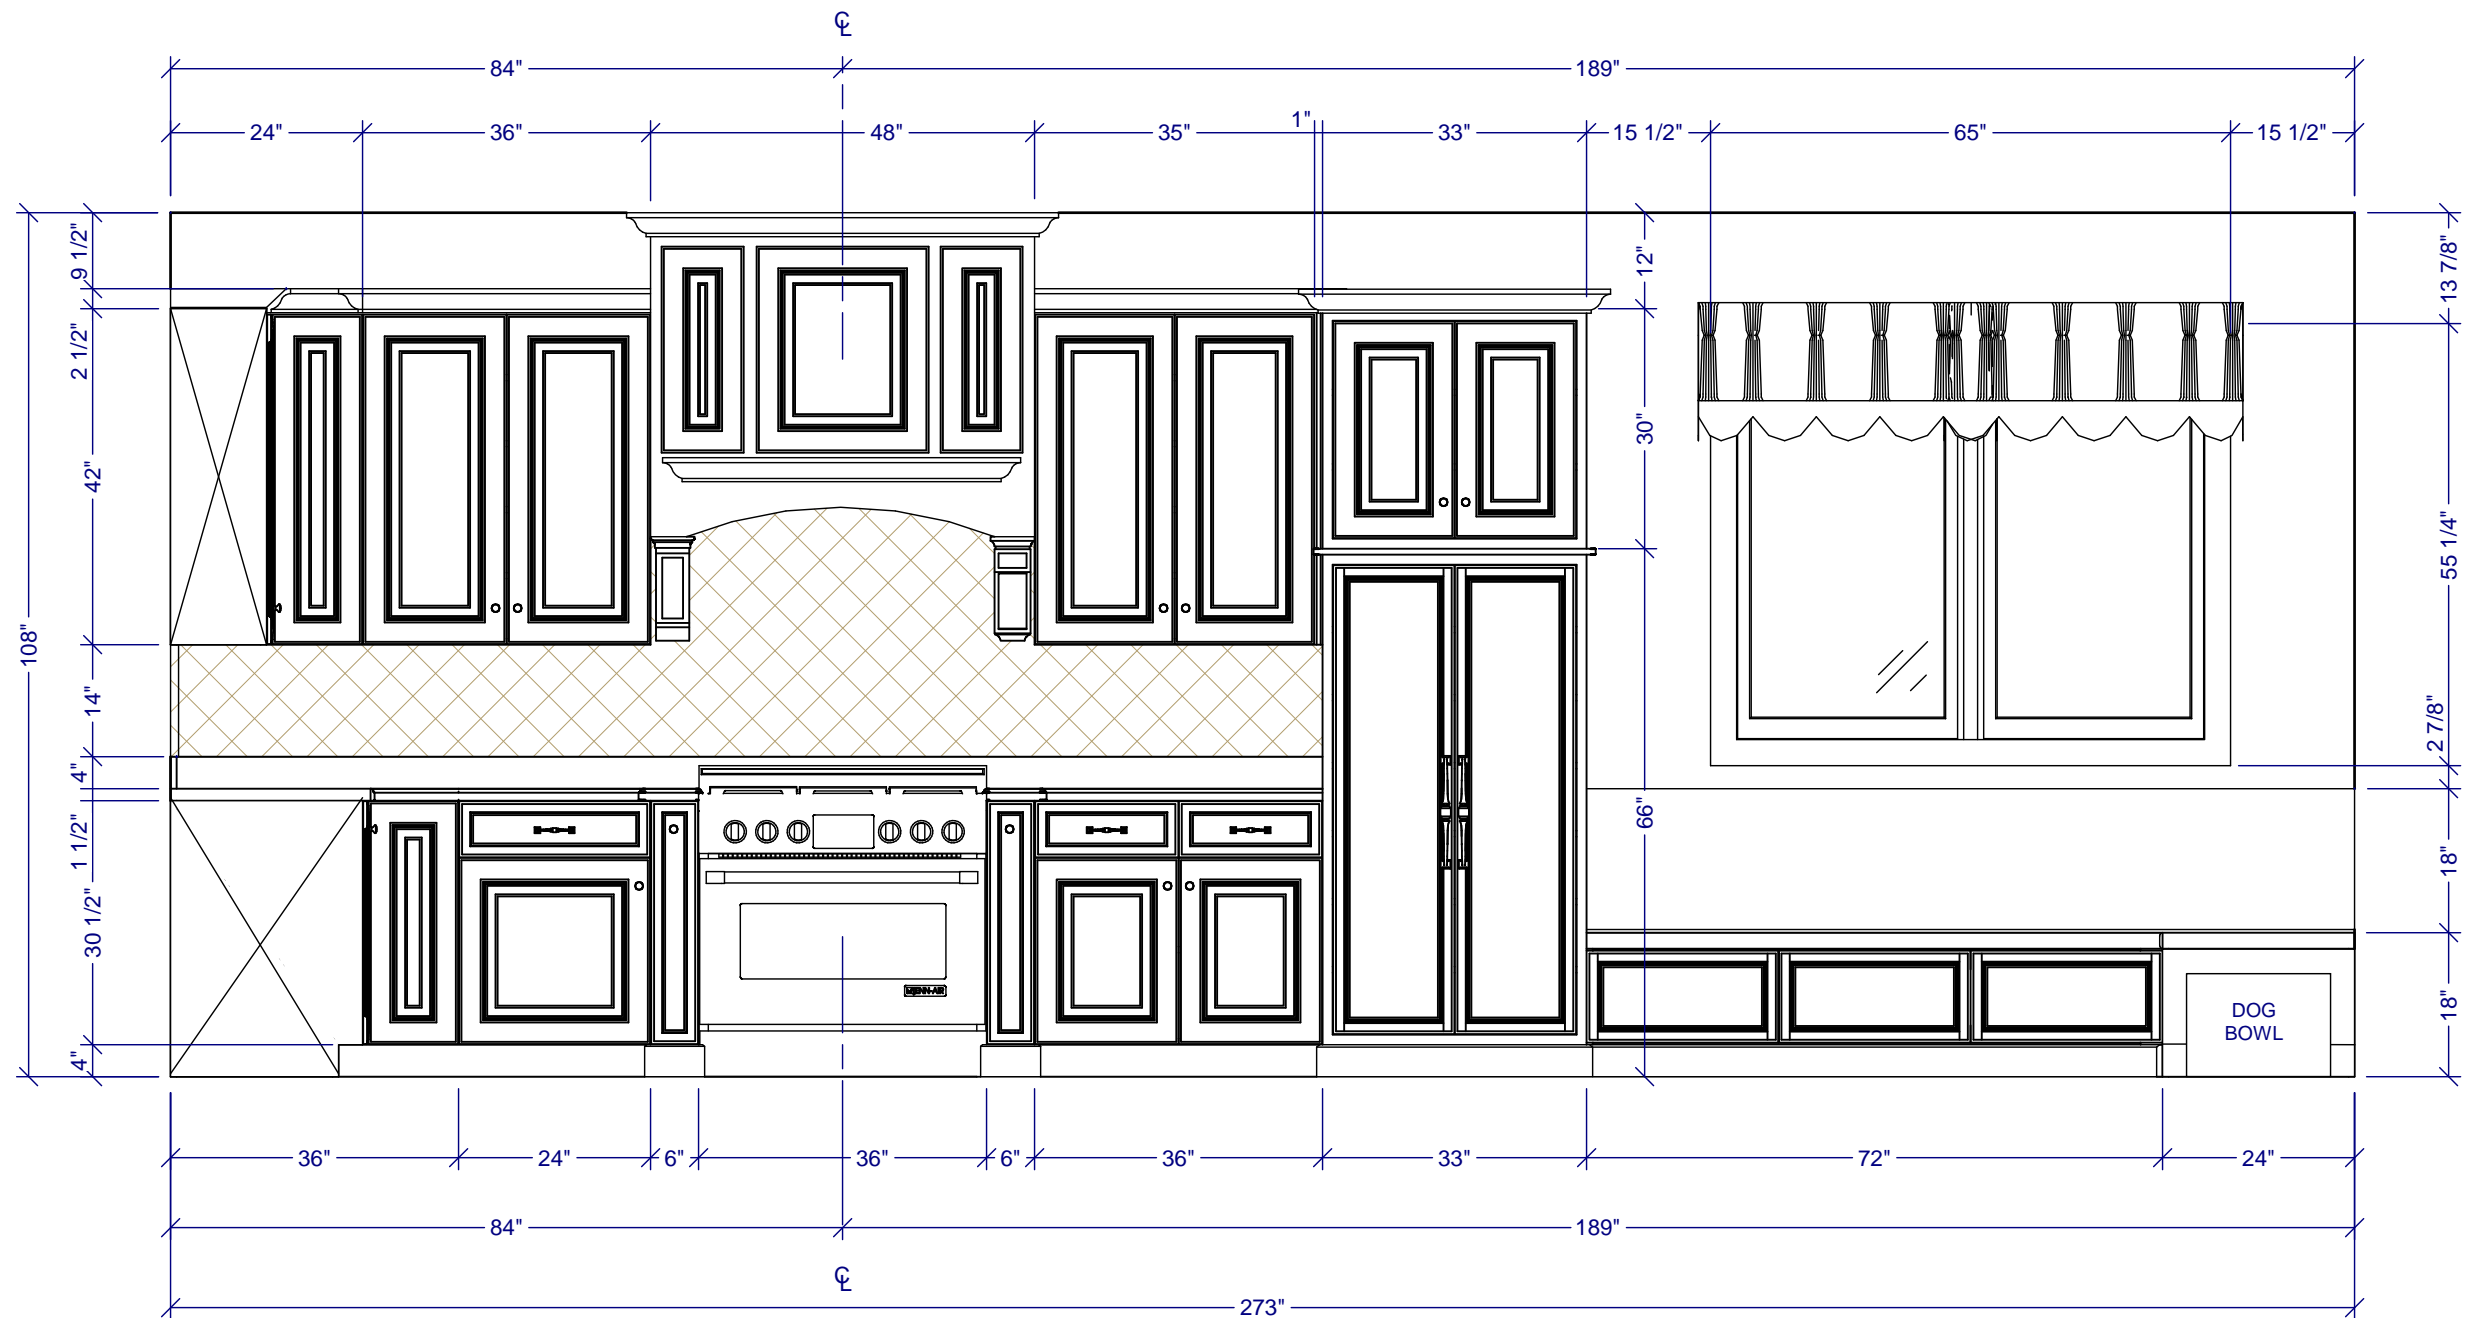


**E1 HOOD ELEVATION**

1/2" = 1'

NO.	DESCRIPTION	BY	DATE



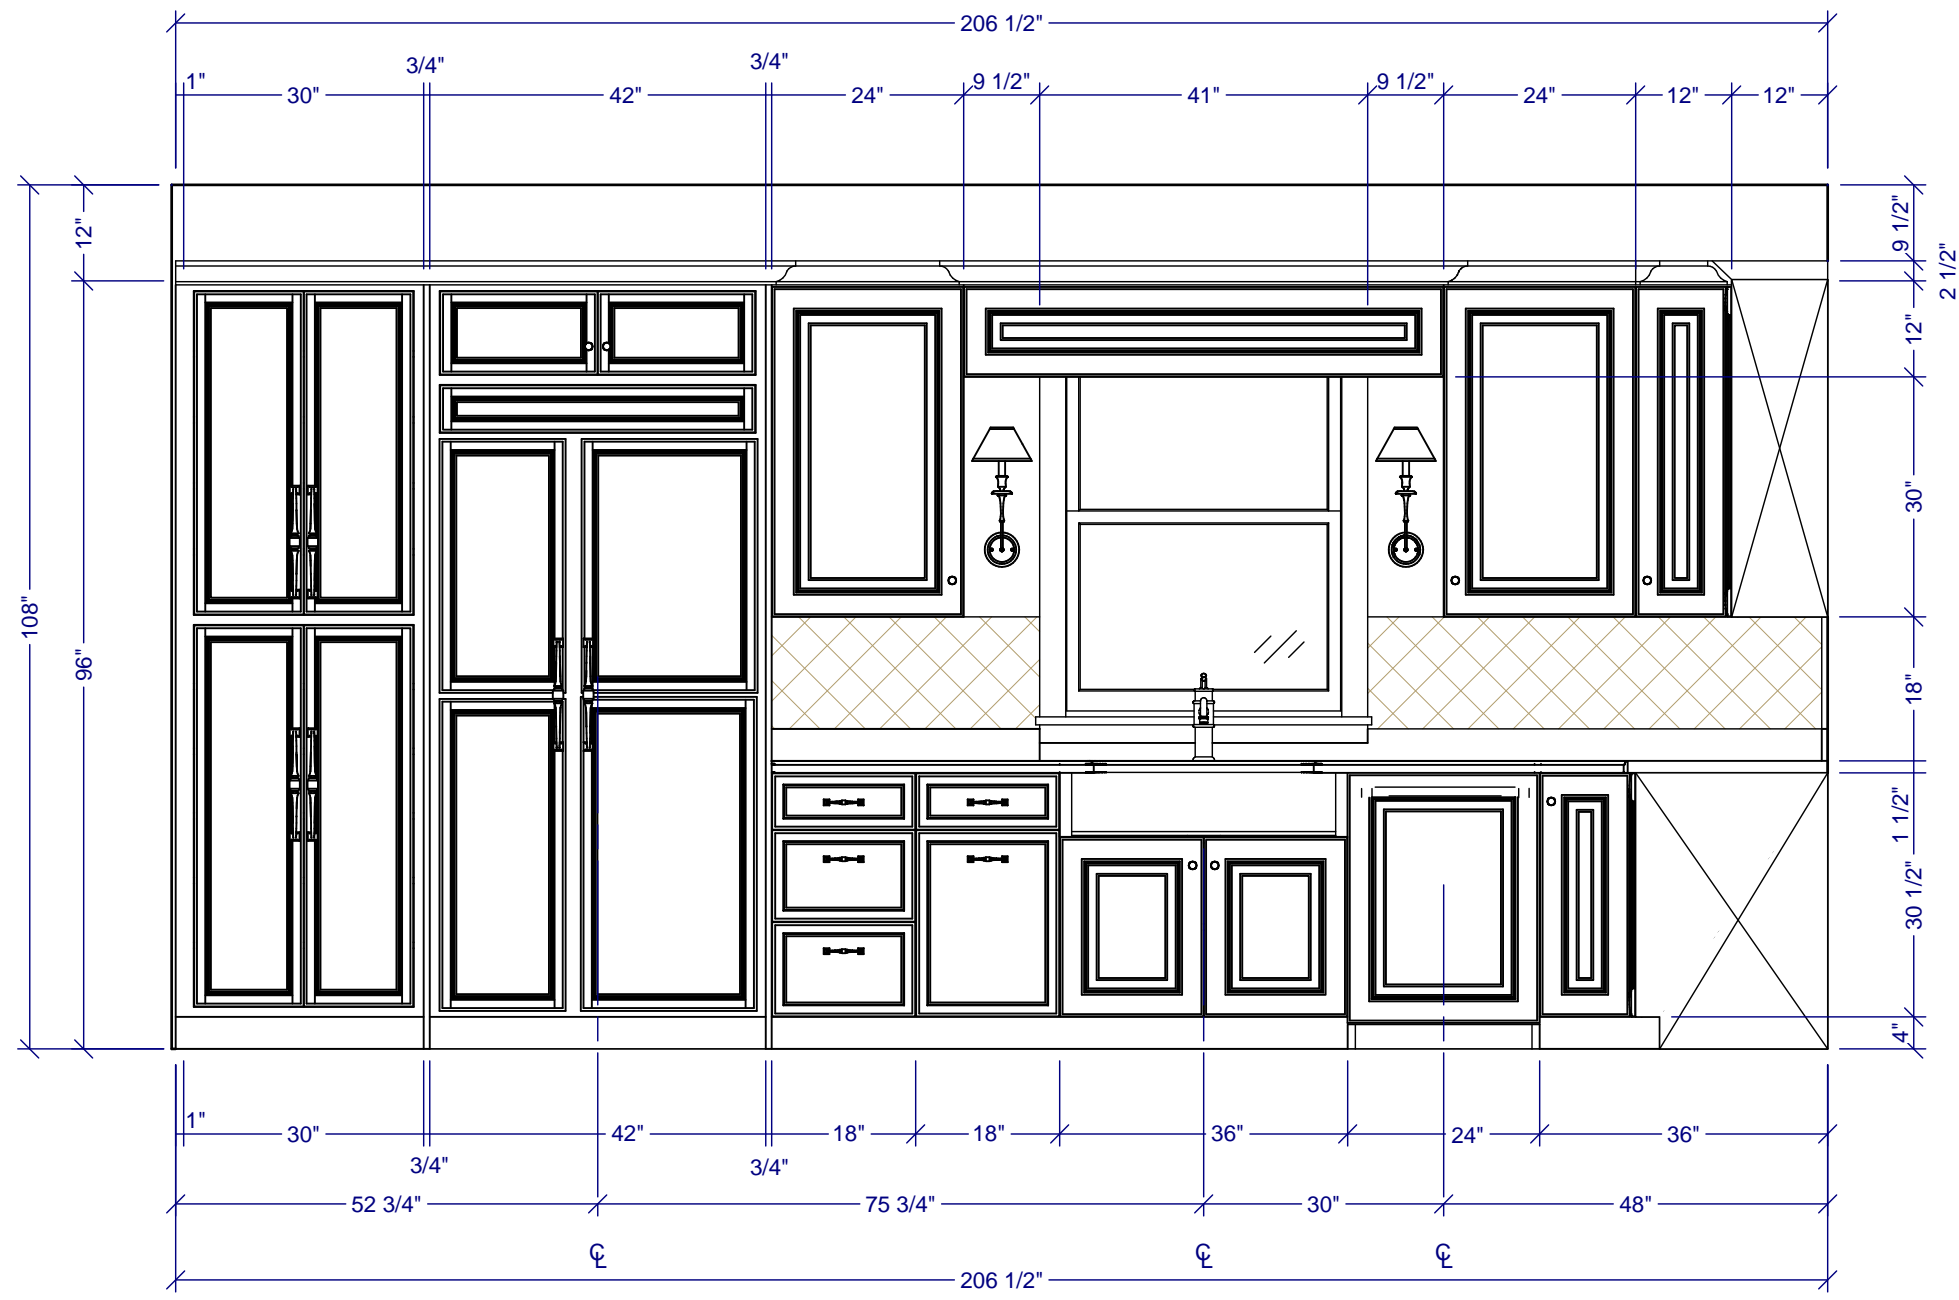

**E2** SINK ELEVATION  
 1/2" = 1'

DRAWINGS PROVIDED BY:  
 **Chief Architect Software**  
 chiefarchitect.com  
 800.482.4433

PROJECT DESCRIPTION:  
**TRADITIONAL**


SHEET TITLE:  
**SINK ELEVATION**

NO.	DESCRIPTION	BY	DATE

SCALE:  
 DATE:  
 11/29/2012

**K-9**



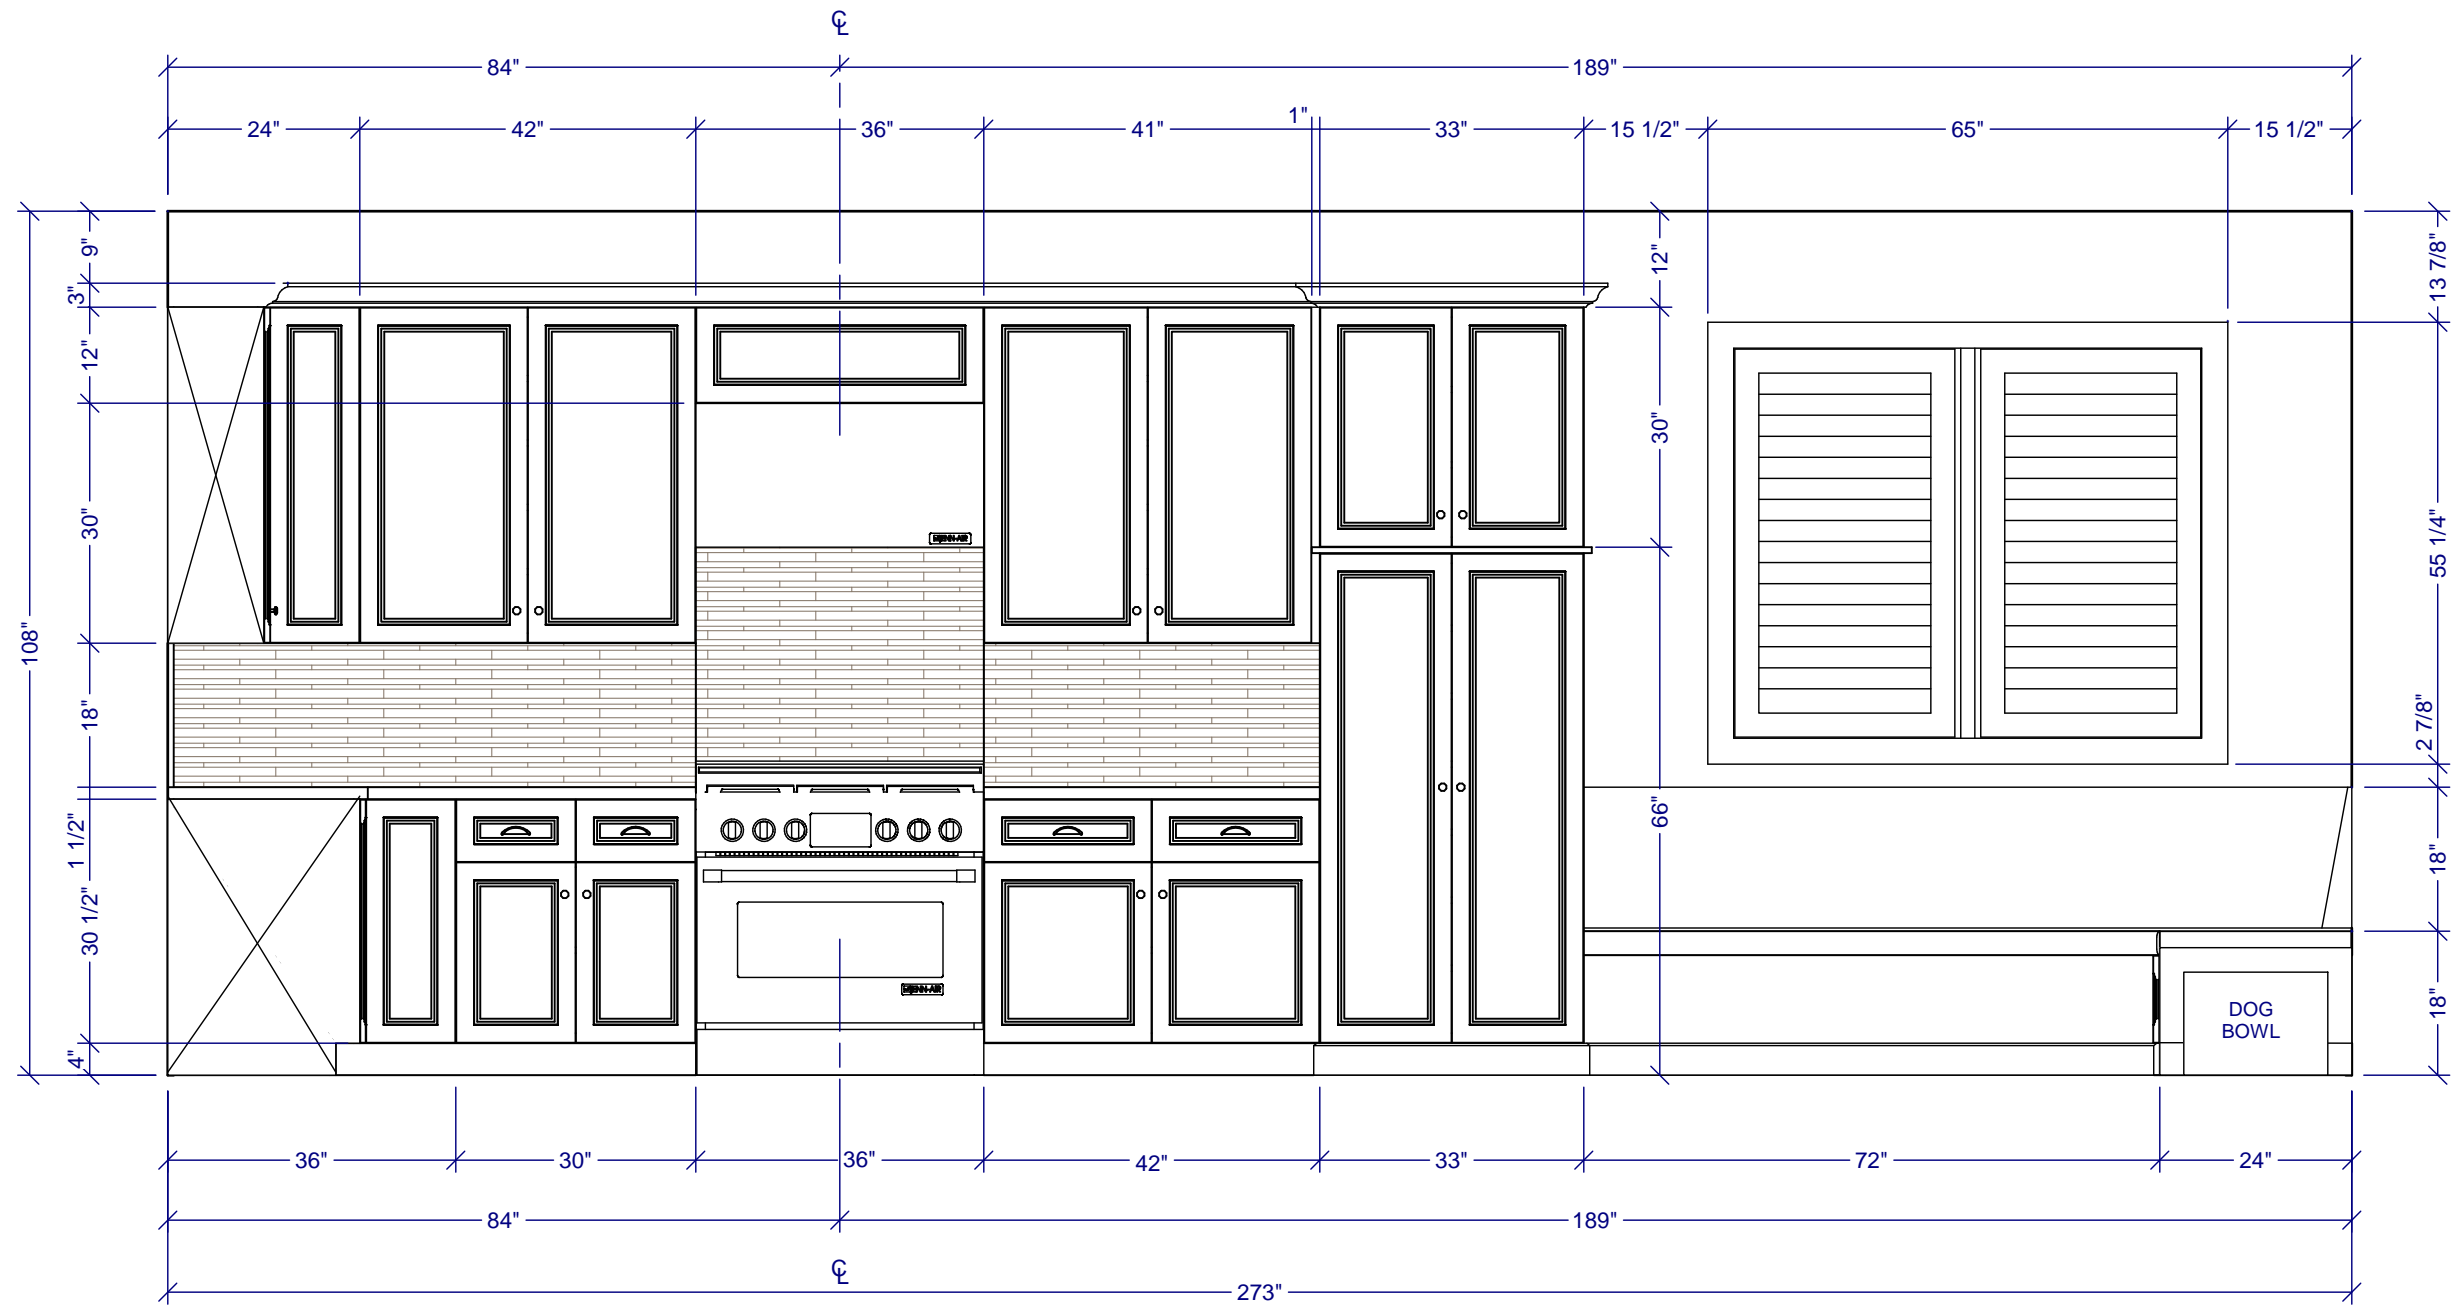

**E1 HOOD ELEVATION**  
 1/2" = 1'

DRAWINGS PROVIDED BY:  
 **Chief Architect Software**  
 chiefarchitect.com  
 800.482.4433

PROJECT DESCRIPTION:  
**TRANSITIONAL**


SHEET TITLE:  
**HOOD ELEVATION**

NO.	DESCRIPTION	BY	DATE

SCALE:  
 1/2" = 1'

DATE:  
 11/29/2012

**K-11**

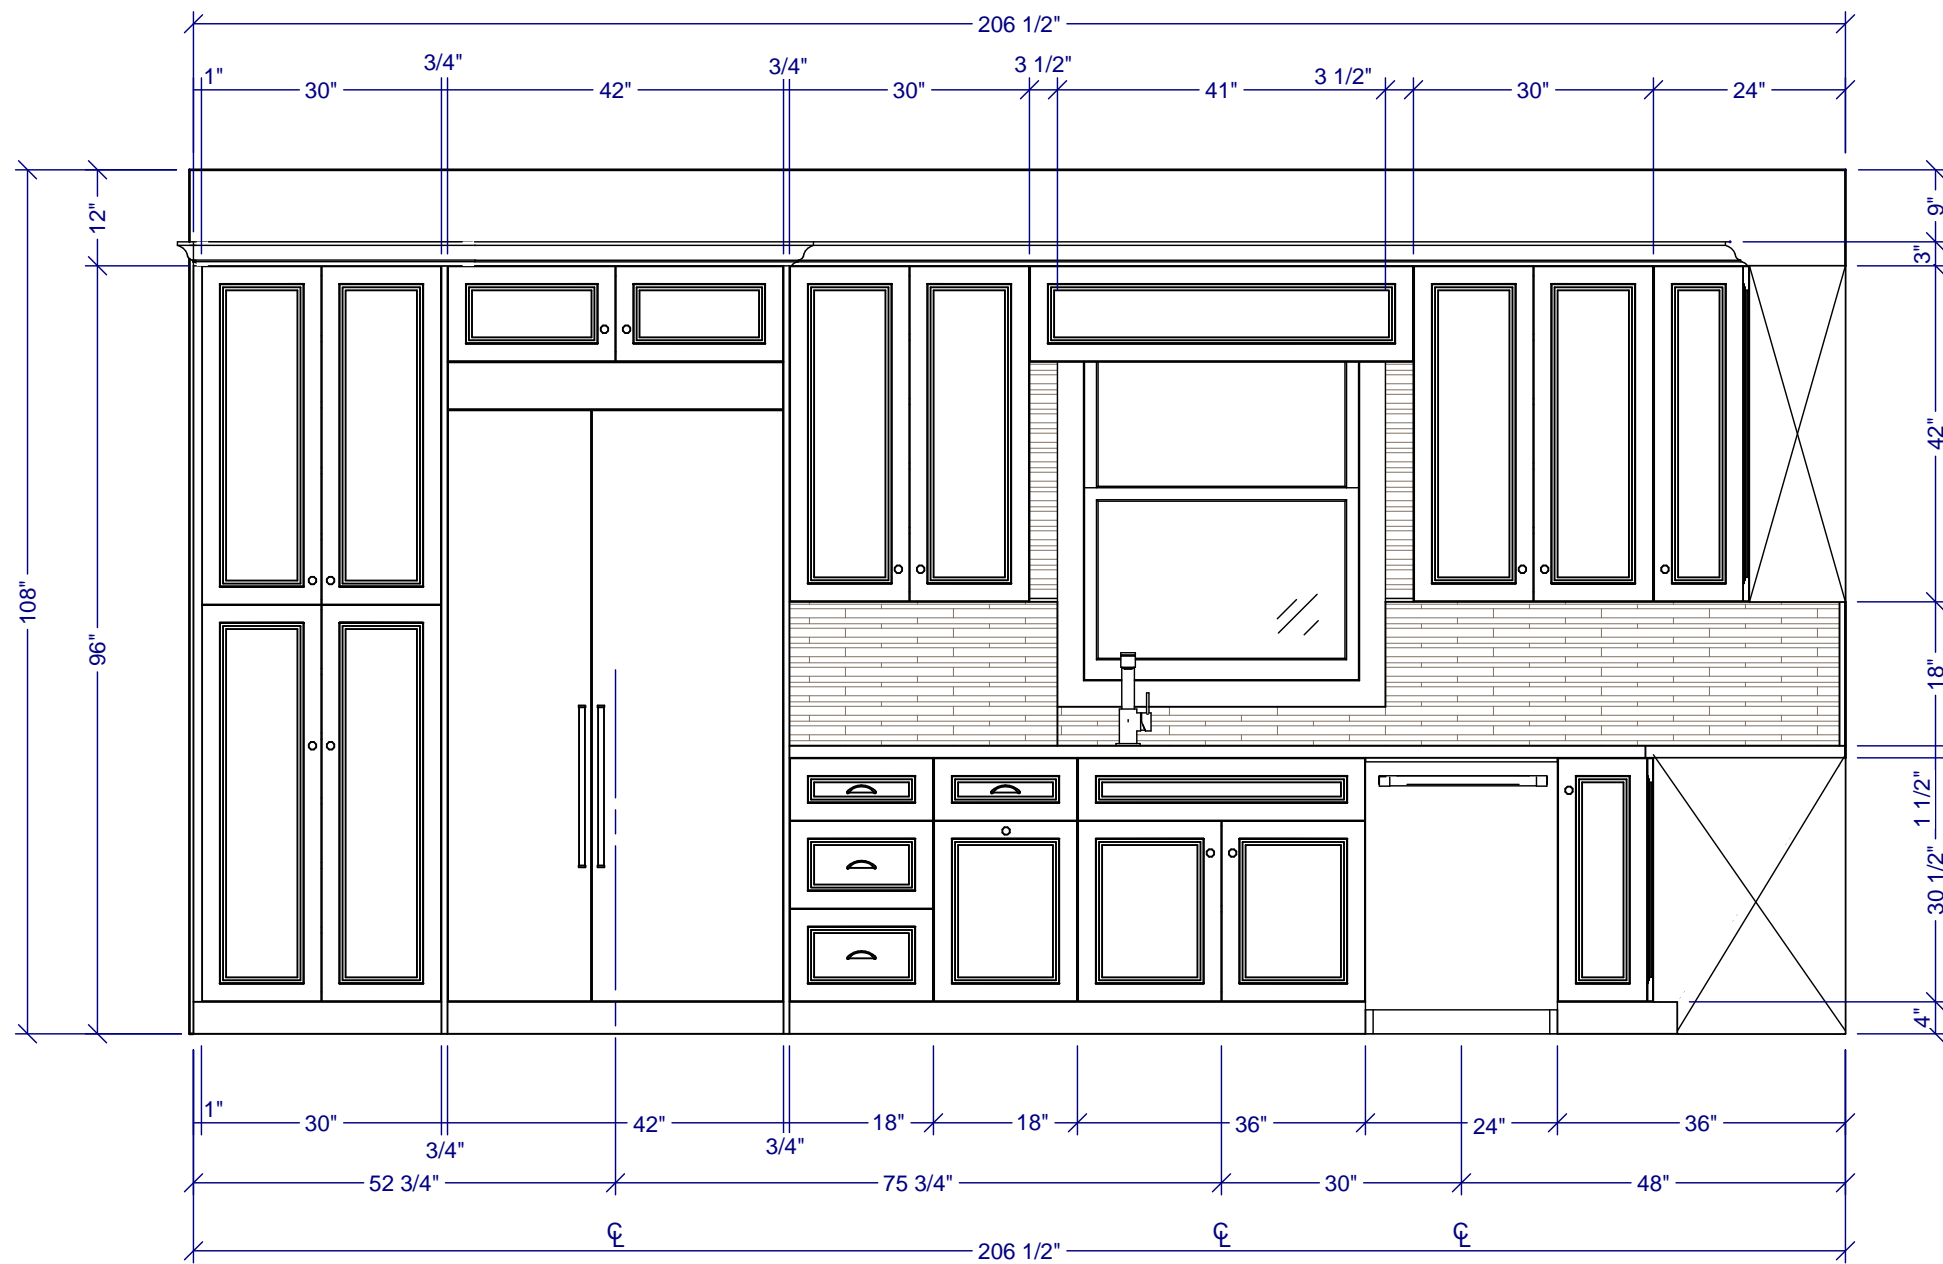

**E2** SINK ELEVATION  
 1/2" = 1'

DRAWINGS PROVIDED BY:  
 **Chief Architect Software**  
 chiefarchitect.com  
 800.482.4433

PROJECT DESCRIPTION:  
**TRANSITIONAL**

SHEET TITLE:  
**SINK ELEVATION**

NO.	DESCRIPTION	BY	DATE

SCALE:  
 1/2" = 1'

DATE:  
 11/29/2012

**K-12**