




BATH SUITE RENDER
FOR ILLUSTRATION ONLY NO SCALE



VANITY RENDER
FOR ILLUSTRATION ONLY

BATH SUITE FIXTURE SCHEDULE		
SYMBOL	DESCRIPTION	QTY
	K-1121A BATHROOM SINK GRID DRAIN WITH OVERFLOW 2	2
	FLOOR MOUNT TUB FILLER TRIM	1
	K-13611 CONTEMPORARY ROUND RAINHEAD	1
	SHOWERHEAD	2
	STRIP DRAIN	1
	SURFACE MOUNT BODY SPRAY	4
	K-5402 VEIL INTELLIGENT WALL-HUNG TOILET	1
	K-6361 STARGAZE FREESTANDING BATH	1
	SAUNA HEATER	1

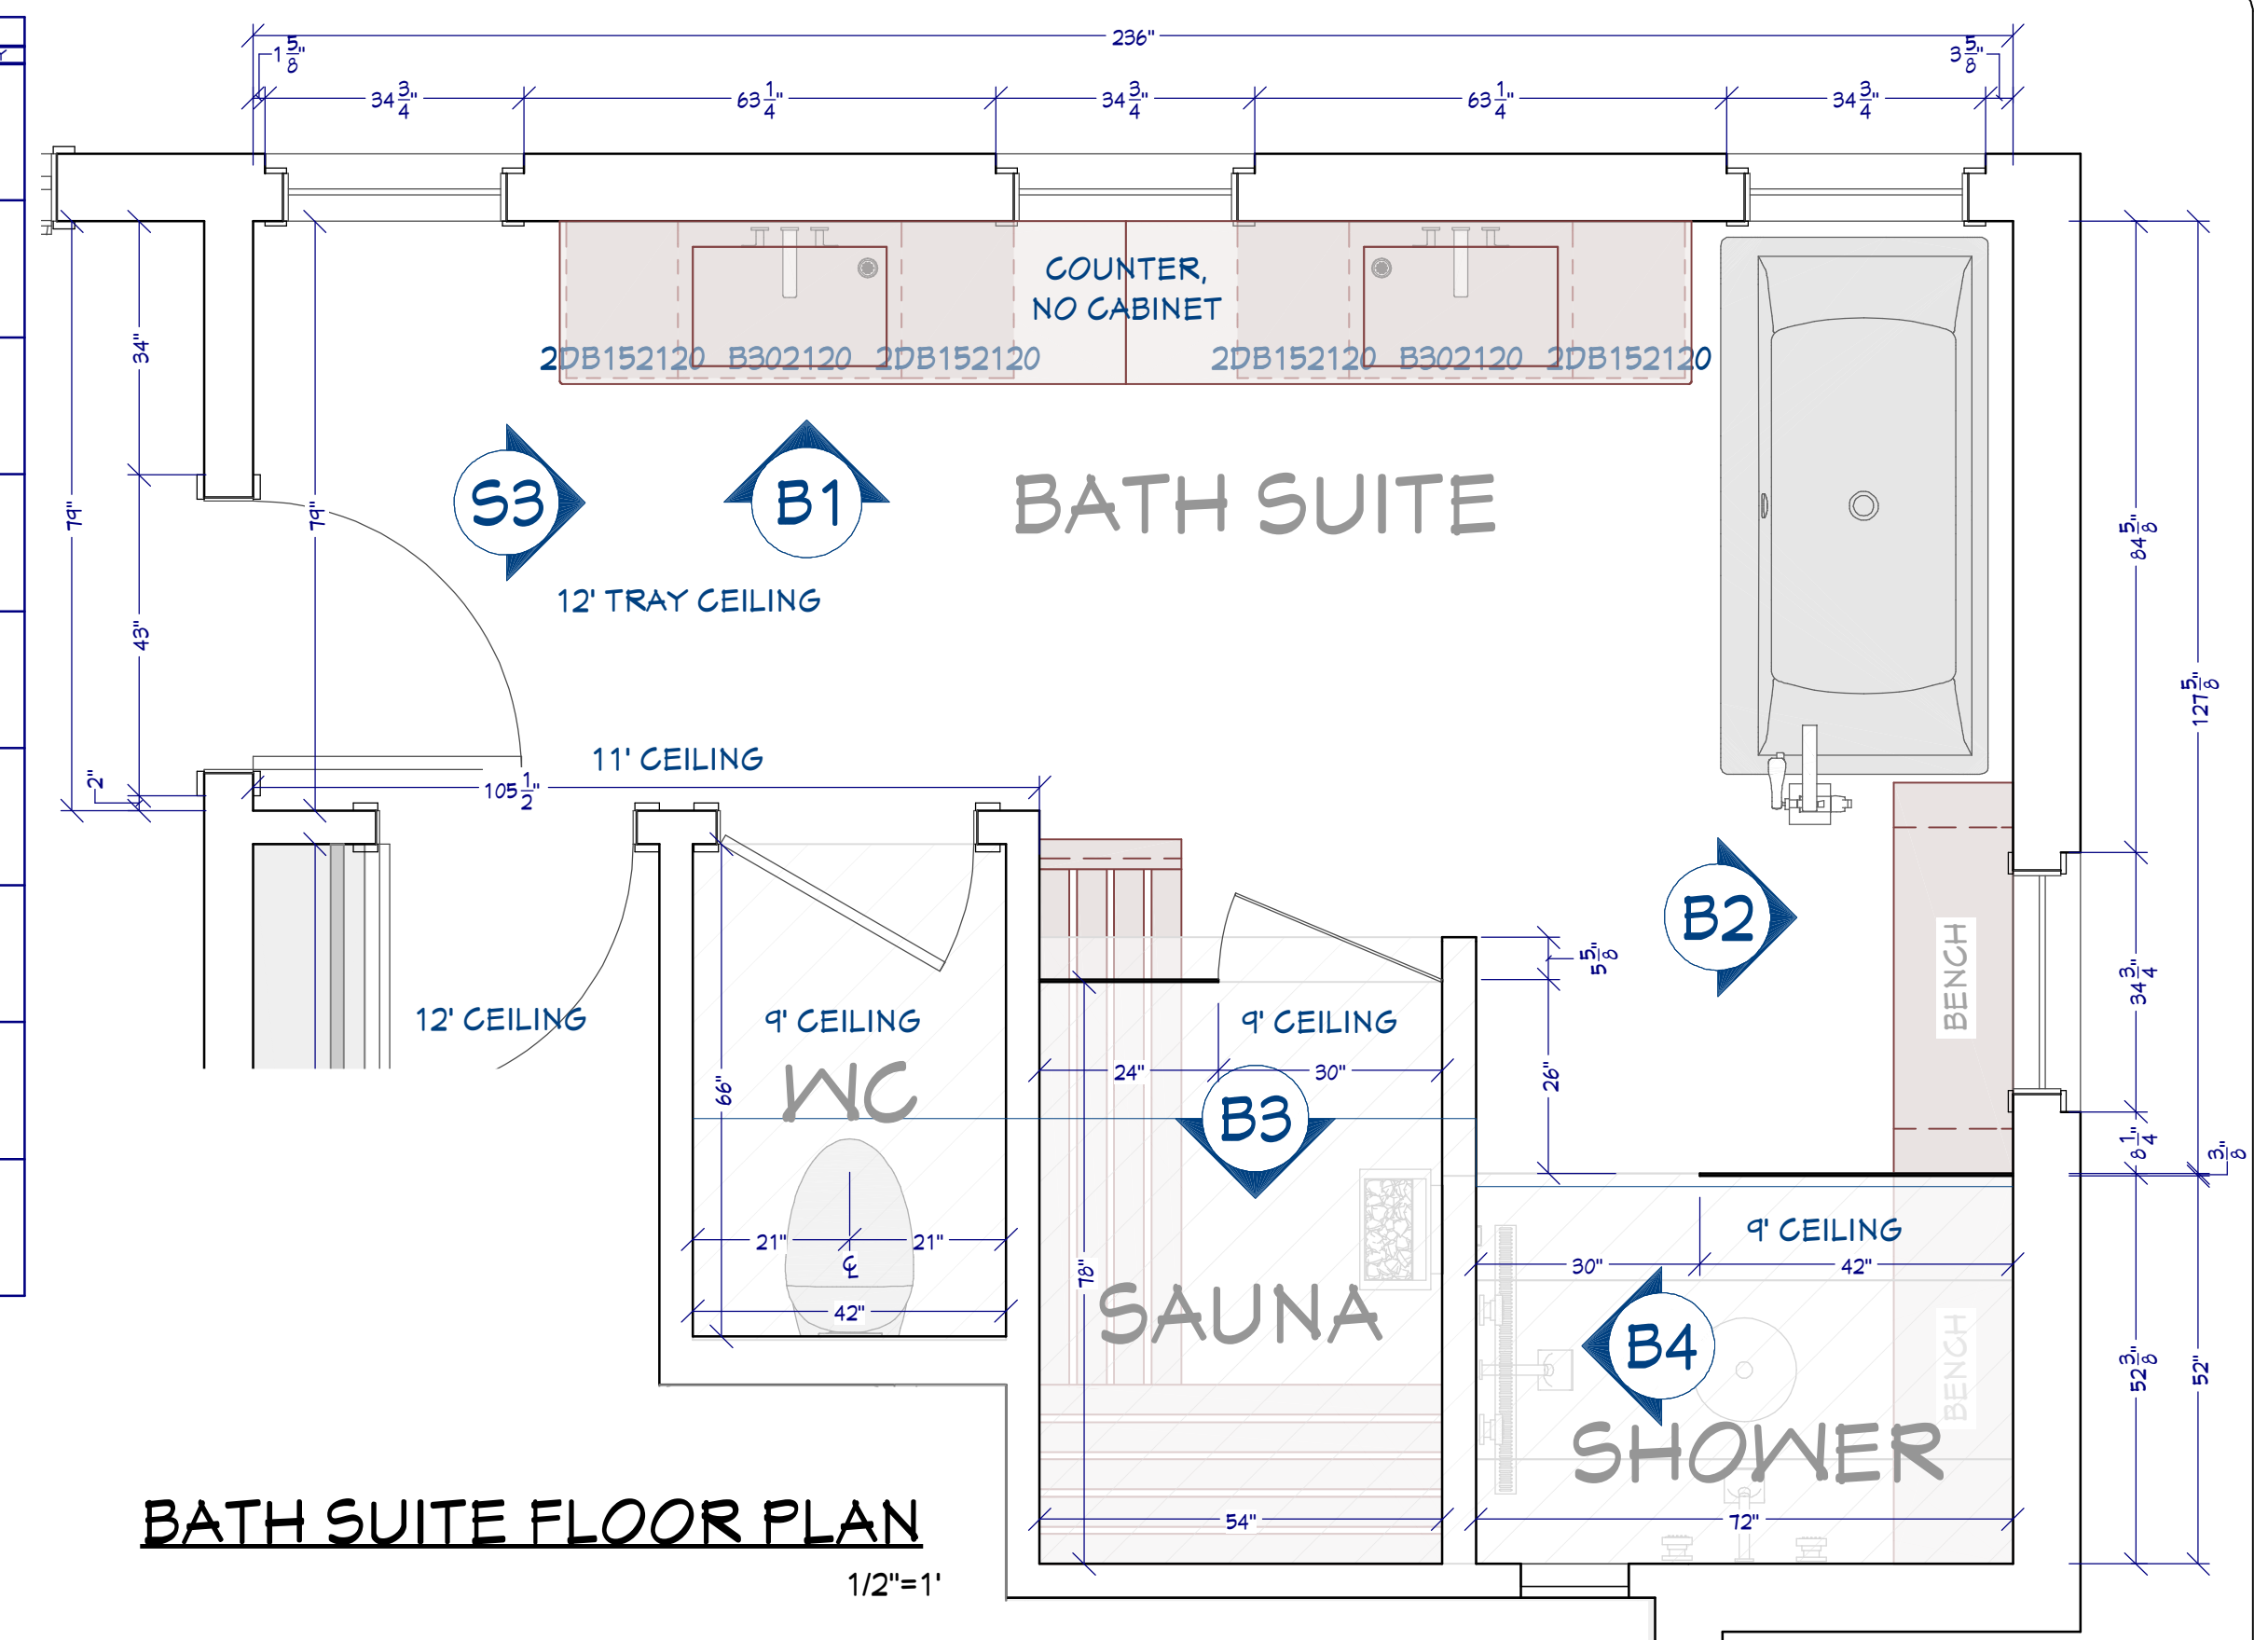

A MAPLE STAINED BENJAMIN MOORE AF-680	B DEKTON AURA	C BENJAMIN MOORE 1471 SHORELINE	D WHITE SHIPLAP	E MERCURY MOSAICS 130 WHITE - 3X6 SUBWAY	F MERCURY MOSAICS 22E BLUE OPAL - MEDIUM DIAMONDS	G MERCURY MOSAIC 5911 STAR DUST - 2X6 HERRINGBONE

BATH NOTES

- ① LED MIRROR
- ② INTEGRATED SINK
- ③ CUSTOM VANITY, FLOATING
- ④ SHIPLAP PANEL
- ⑤ TILE, PER PLAN, USE GREENCO
- ⑥ INLAY TILE, PER PLAN
- ⑦ RAIN SHOWER HEAD
- ⑧ MIRROR MOUNTED FAUCETS
- ⑨ FABRICATED SHOWER BENCH
- ⑩ FREE STANDING TUB
- ⑪ NICHE W/ 2 SHELVES
- ⑫ SAUNA HEATING UNIT
- ⑬ REDWOOD SAUNA BENCH
- ⑭ REDWOOD SAUNA PANEL
- ⑮ WALL HUNG TOILET
- ⑯ BODY SPRAY
- ⑰ TUB FILLER

